
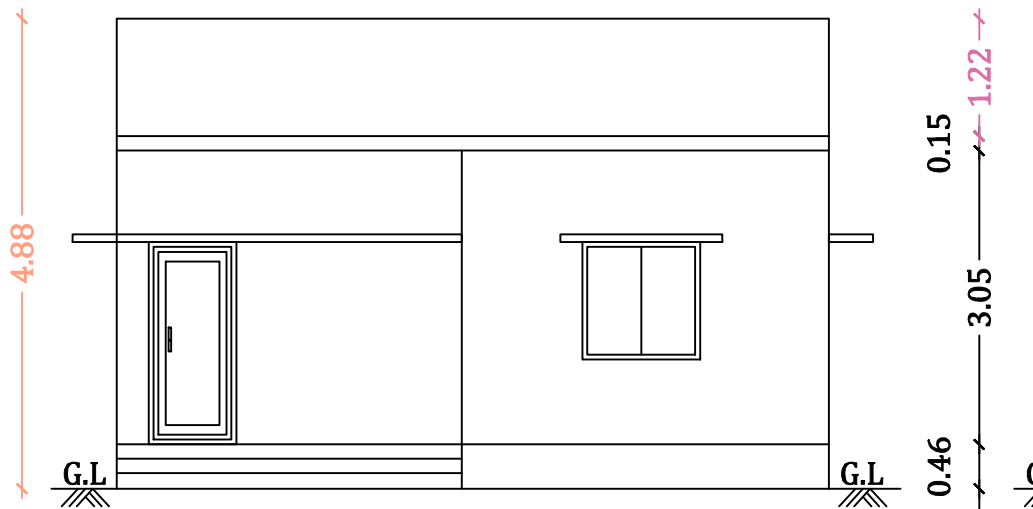



PLAN SHOWING THE PROPOSED CONSTRUCTION OF R.C.C TERRACED ROOF RESIDENTIAL BUILDING IN GROUND & FIRST FLOOR AT SURVEY No- 62/1A2, PATTA No-329, SENTHITTU-ARANGAM ROAD, SENTHITTU VILLAGE & PANCHAYAT, YERCAUD TALUK, SALEM DISTRICT.

APPLICANT NAME:
M/s. DIOCESAN MISSIONARY PRAYER BAND
(THE CSI TRUST ASSOCIATION)


SITE PLAN
Scale-1:200

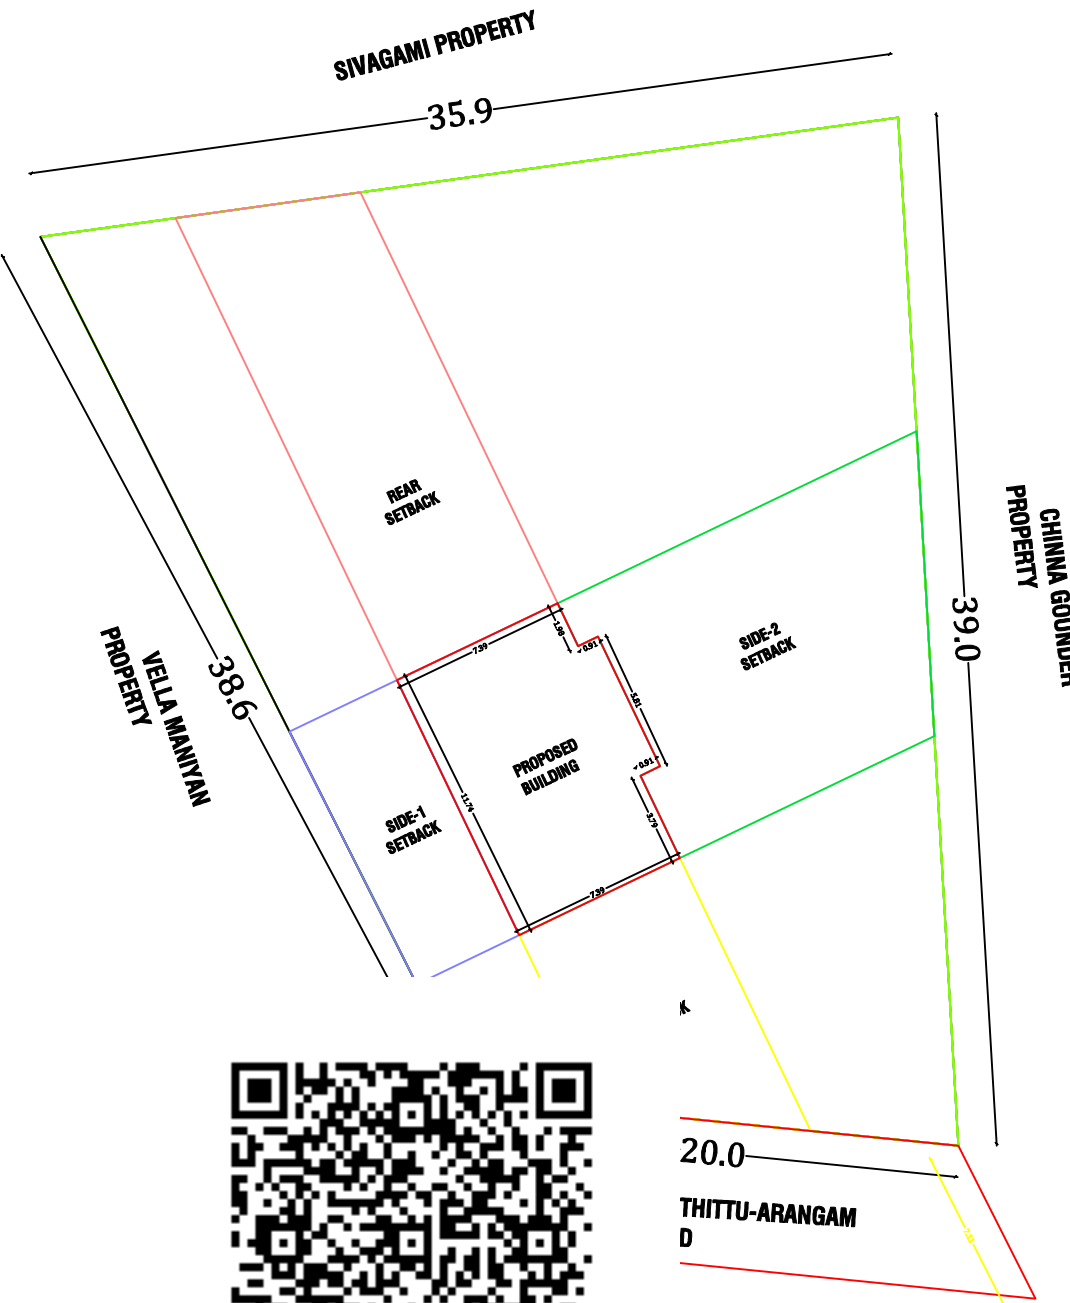

ELEVATION




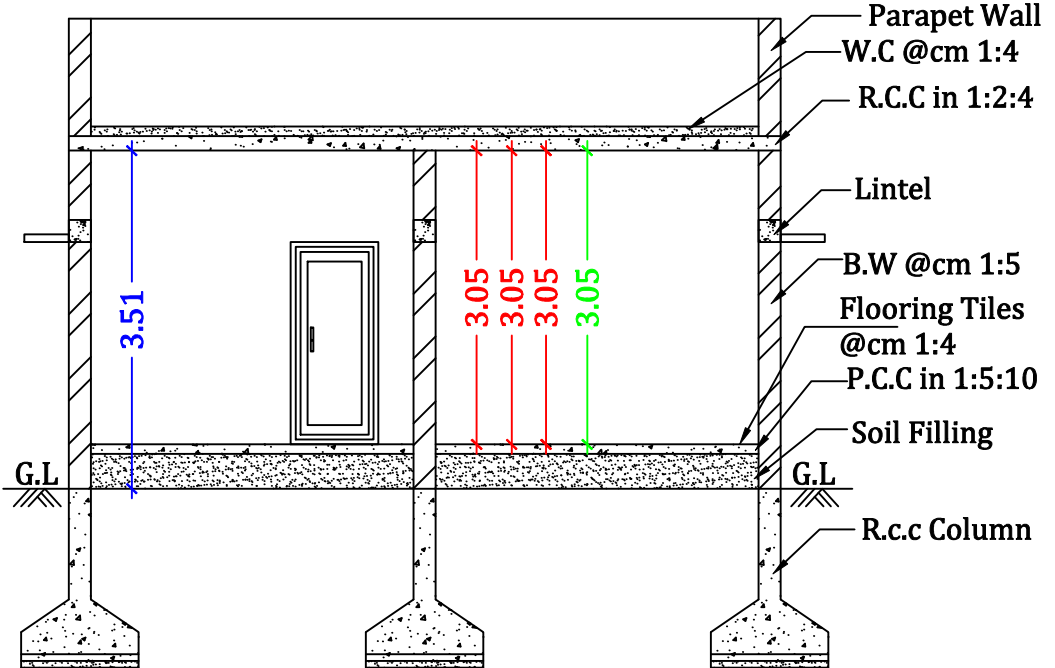


SECTION ON A-A

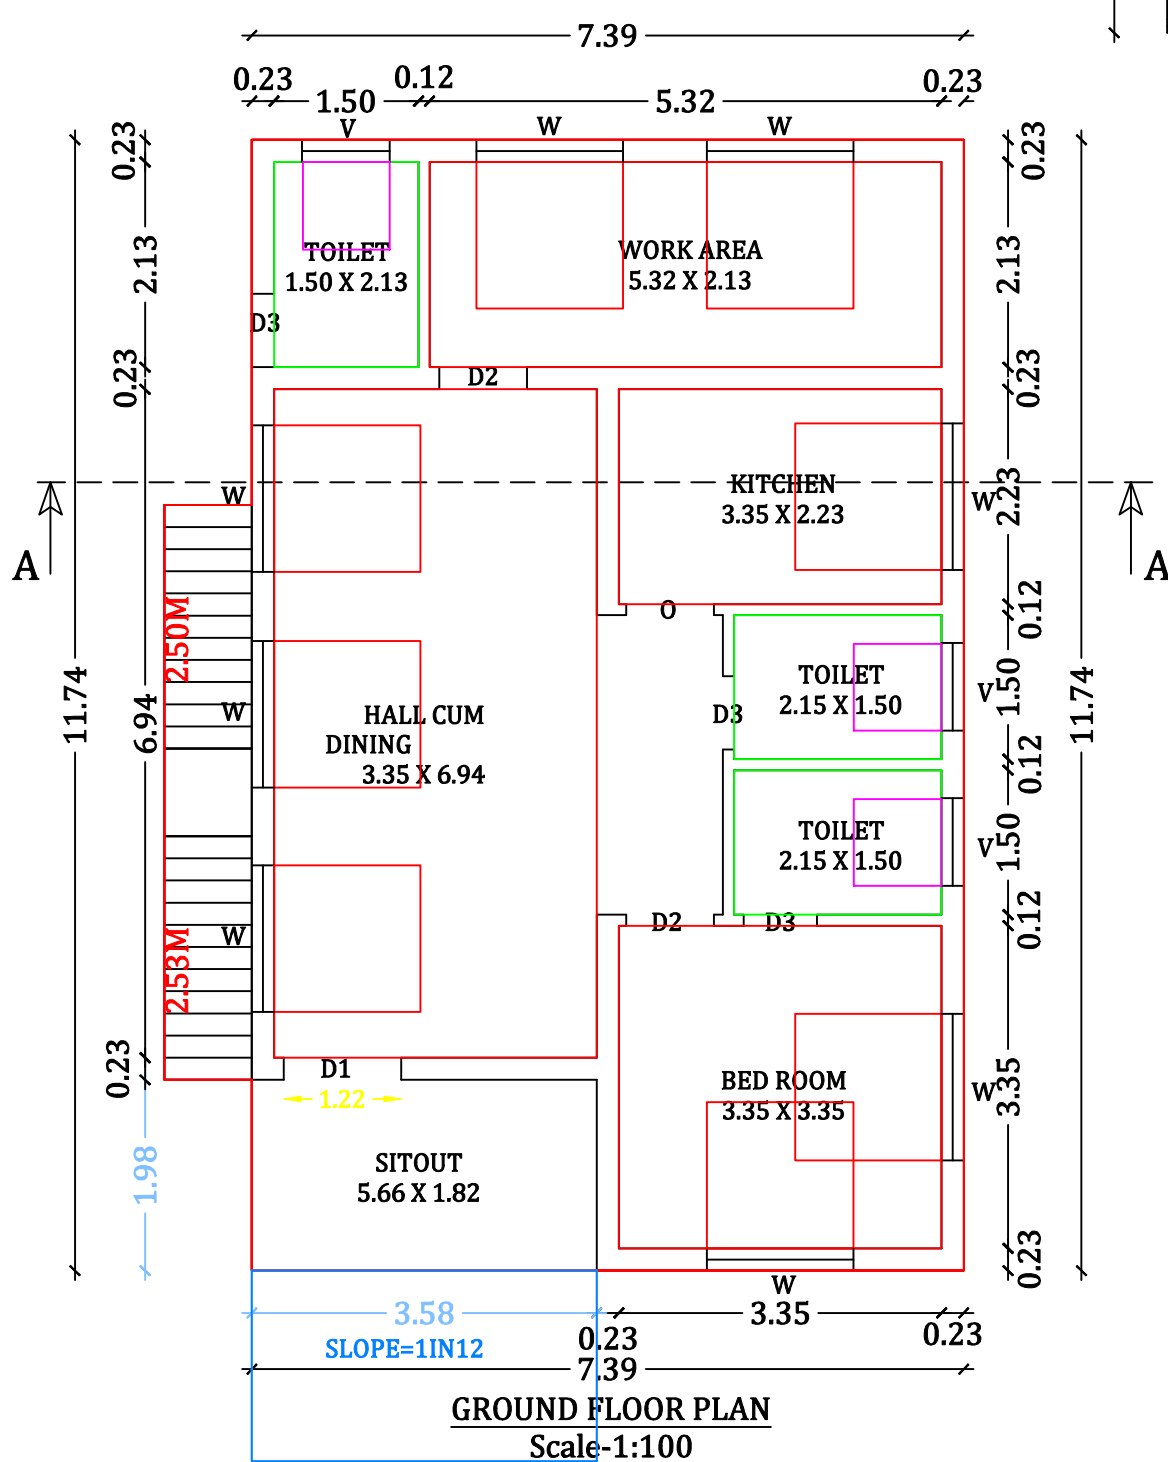

GROUND FLOOR PLAN
Scale-1:100

JOINERY DETAILS :-		AREA DETAILS :-	
DESCRIPTION	SIZE IN M	AREA OF THE SITE :-	1052.17 S.M 11325.60 S.FT
DOOR - MD	1.00 X 2.13	RESIDENTIAL BUILDING AREA (PROPOSED) :-	
DOOR - D	0.91 X 2.13	GROUND FLOOR AREA	92.91 S.M 1000.00 S.FT
DOOR - D1	0.76 X 2.13	REMAINING AREA	959.26 S.M 10325.60 S.FT
WINDOW - W	1.52 x 1.52		
OPEN - AO	1.00 x 2.13		
VENTILATOR - V	0.91 x 0.91		

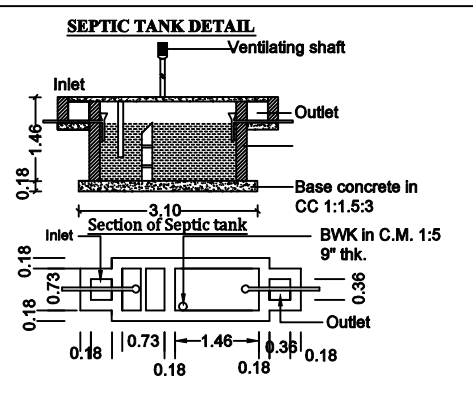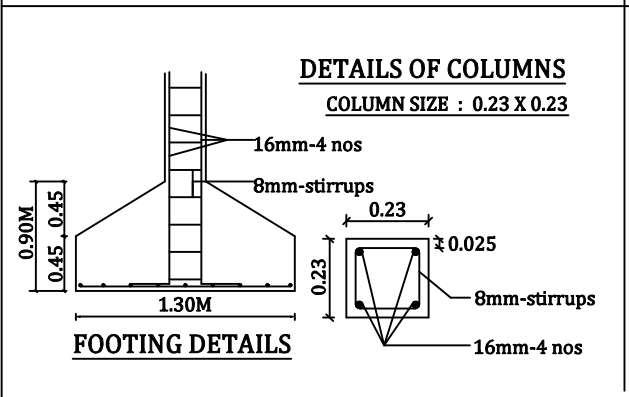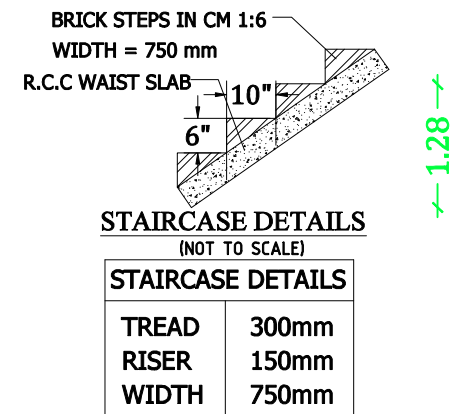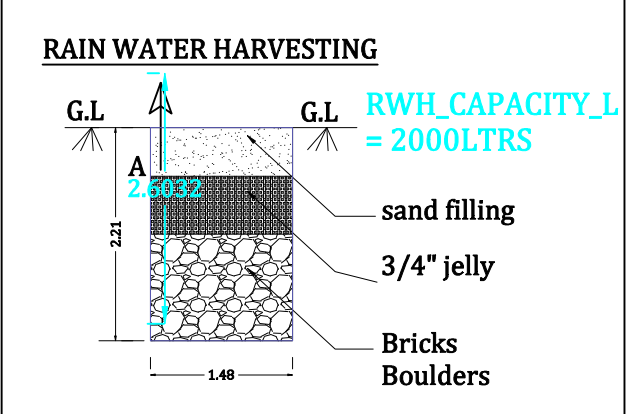

OFFICE USE:-

APPLICANT :

(Signature)

(FOR DIOCESAN MISSIONARY PRAYER BAND)

ENGINEER :

(Signature)

Er. P. PRABU, B.E., L.B.S., L.P.A.,
SCMC REGISTERED ENGINEER No: 233/21-26
SLPA REGISTERED ENGINEER No: 18/24-29
P.K. CONSTRUCTIONS
83, Jothi Talkies West Street,
Ammamet, SALEM-636 003.
Ph 96004 66884, 94866 14843