
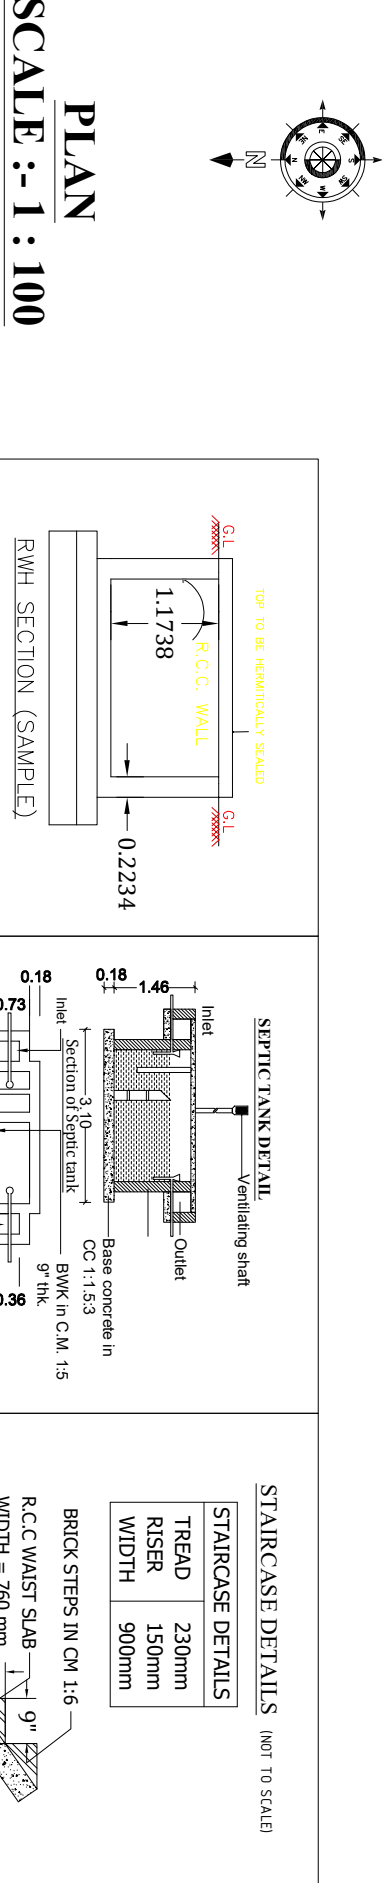
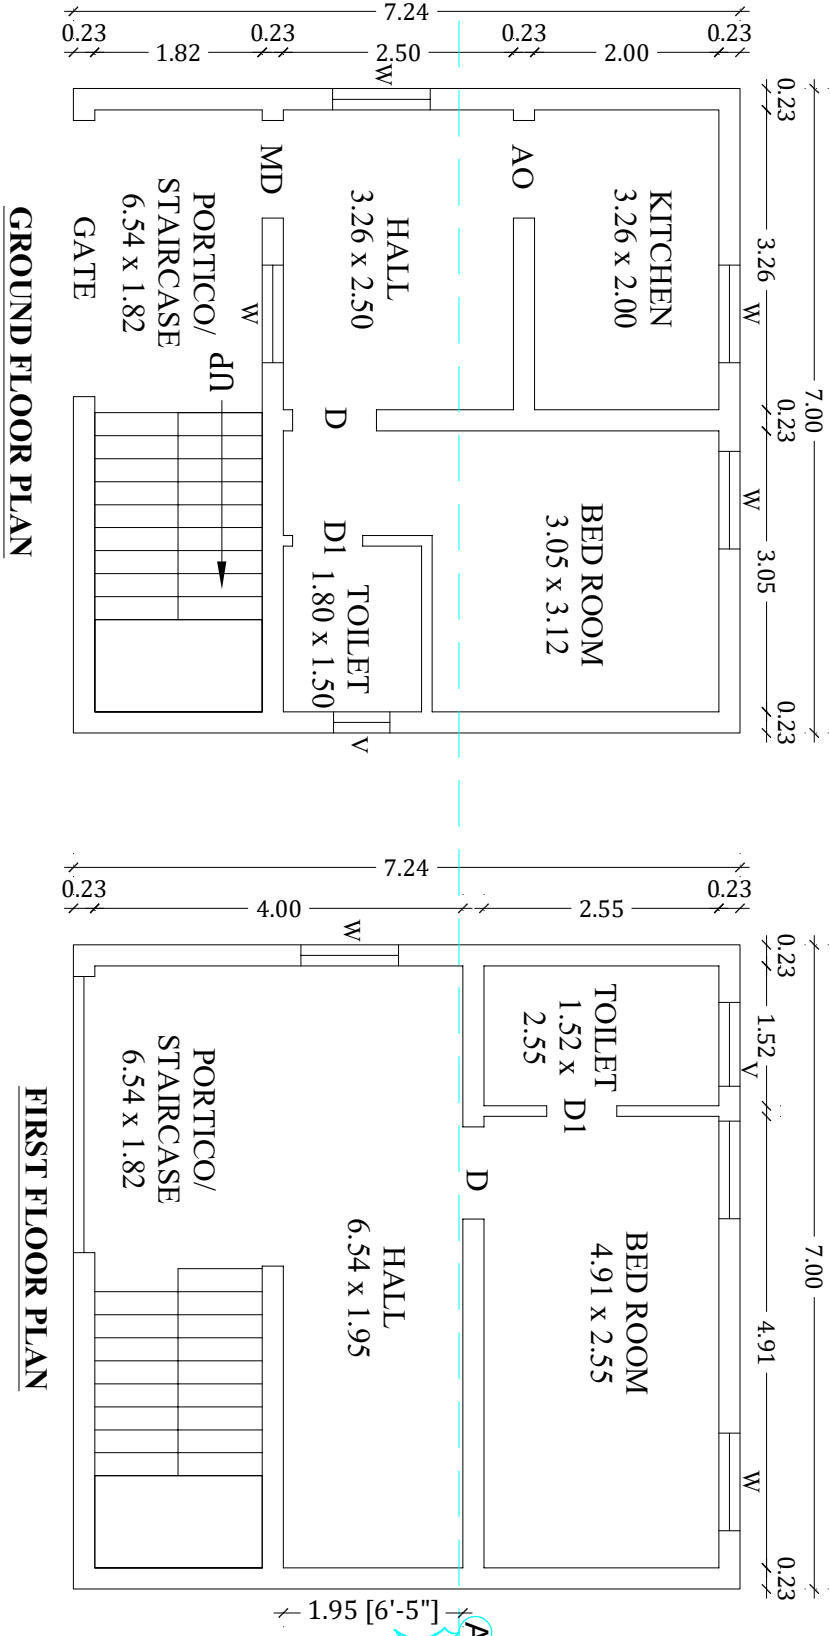




PLAN SHOWING THE PROPOSED CONSTRUCTION OF GROUND FLOOR,
FIRST FLOOR PLAN FOR RCC TERRACED ROOF RESIDENTIAL BUILDING IN
SF.NO:- 28/1L2, ERUMAPALAYAM VILLAGE, DADAGAPATTI SUB DIVISION,
SALEM TALUK, SALEM DISTRICT - 636015.

NAME OF THE APPLICANT :
1. Mr. R. THILAGARAJ, S/O Mr. RAMALINGAM.

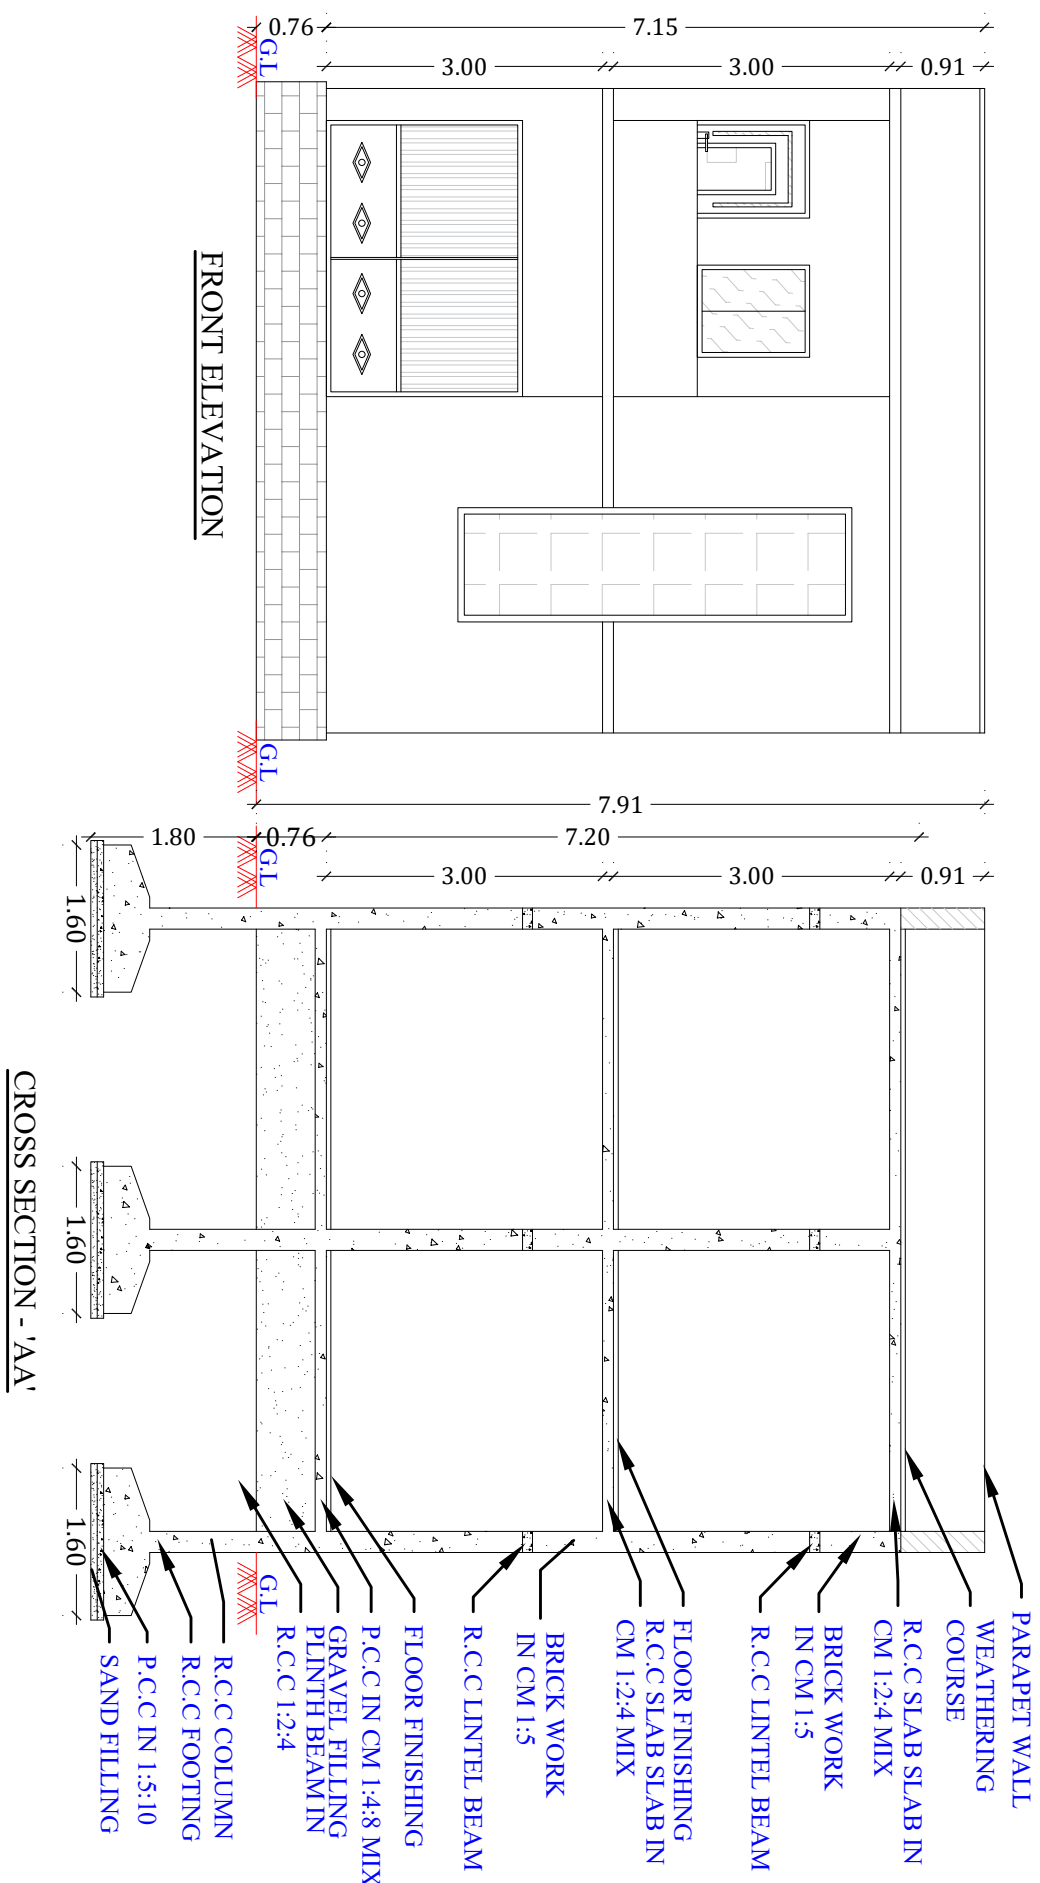


SITE PLAN
SCALE :- 1 : 200

Mr. K.K. NAGALINGAM
PROPERTY

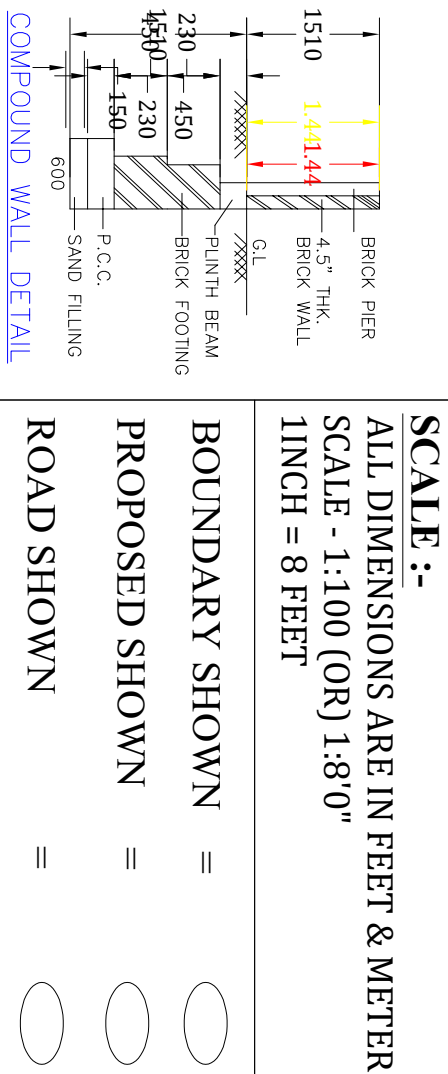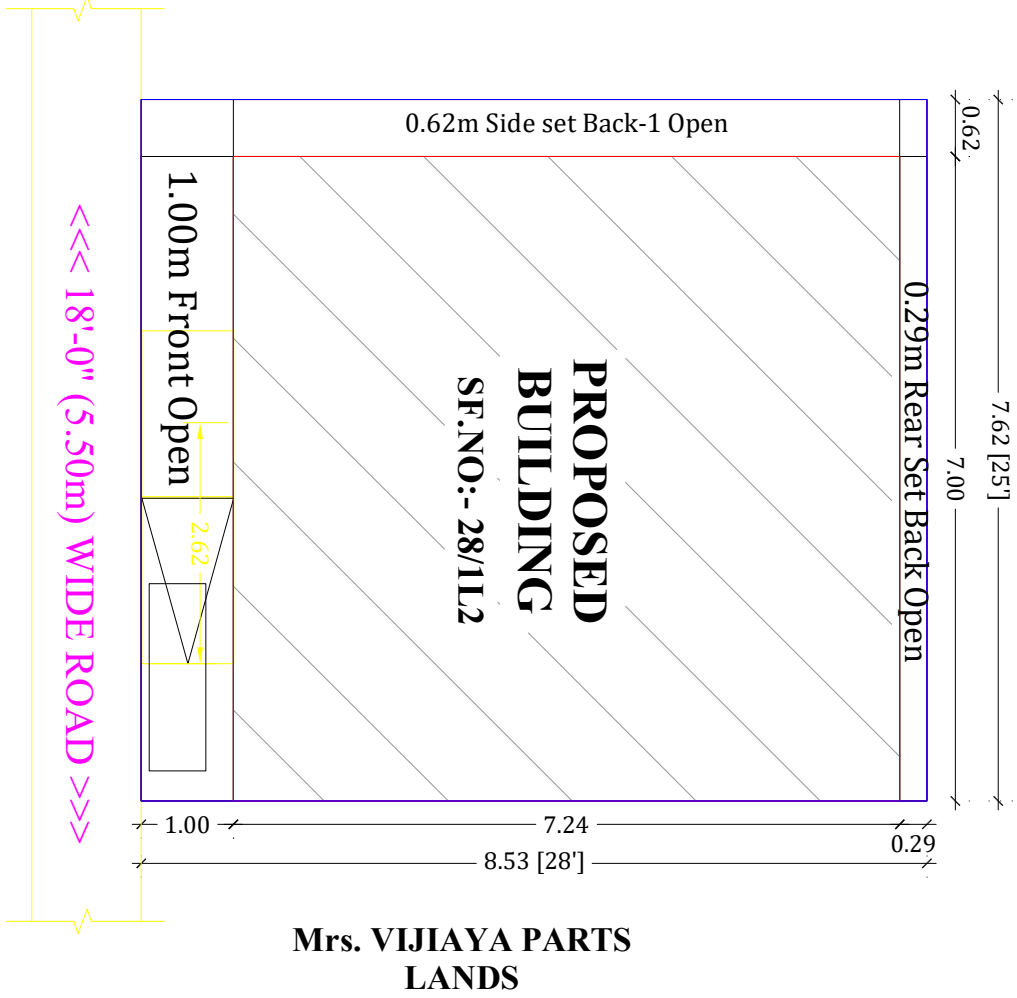

SCALE :-
ALL DIMENSIONS ARE IN FEET & METER
SCALE - 1:100 (OR) 1:8"0"
1 INCH = 8 FEET

BOUNDARY SHOWN =
PROPOSED SHOWN =
ROAD SHOWN =

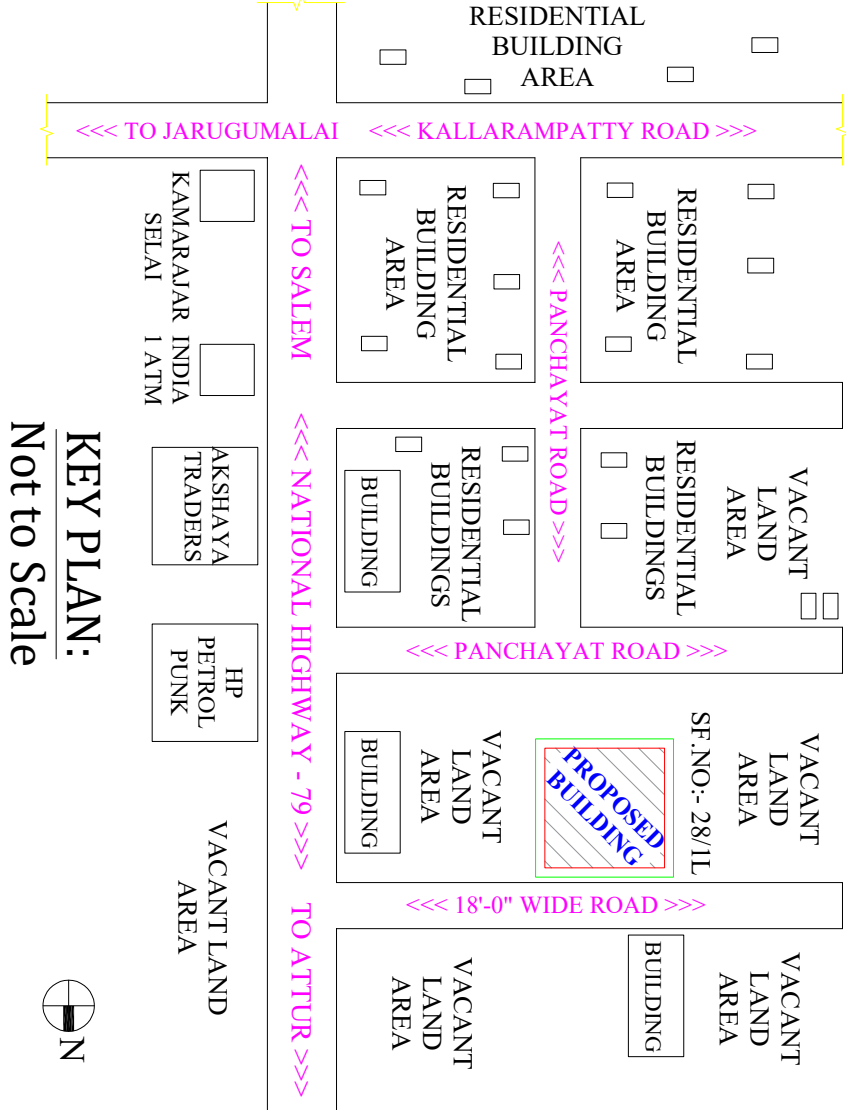

KEY PLAN:
Not to Scale

JOINERY DETAILS :-		
S.NO	DESCRIPTION	SIZE IN METER
1	MAIN DOOR - MD	1.06 x 2.13
2	DOOR - D	0.91 x 2.13
3	DOOR - DI	0.76 x 2.13
4	WINDOW - W	1.00 x 1.22
6	VENTILATOR - V	0.76 x 0.76

TWO WHEELER PARKING PROVIDED- 2NOS = 1.00 x 1.80

AREA DETAILS :-

S.NO	PARTICULARS	SQ.MT	SQ.FT
I.	AREA OF THE SITE	65.03	700.00
	TOTAL AREA OF THE SITE	65.03	700.00
II.	AREA OF THE SITE (As Patta)	65.03	700.00
	TOTAL AREA OF THE SITE	65.03	700.00
III.	RESIDENTIAL BUILDING AREA :-		
1.	AREA OF GROUND FLOOR BUILDING	50.68	545.51
2.	AREA OF FIRST FLOOR BUILDING	50.68	545.51
IV.	TOTAL AREA OF THE BUILDING	101.36	1091.02
V.	AREA OF THE VACANT SITE	14.35	154.49
VI.	FLOOR SPACE INDEX [FSI] = CONST. AREA = 101.36 Sq.mt = 1.55		
VII.	PLOT COVERAGE [PC] = BUILD AREA = 50.68 Sq.mt = 0.7792x100% = 77.92%		

APPLICANT :-

R. R. R.

ENGINEER :-



Er.A.NATARAJ
REGISTERED
Directorate o
Planning &
Salem City Municipal Corporation.