
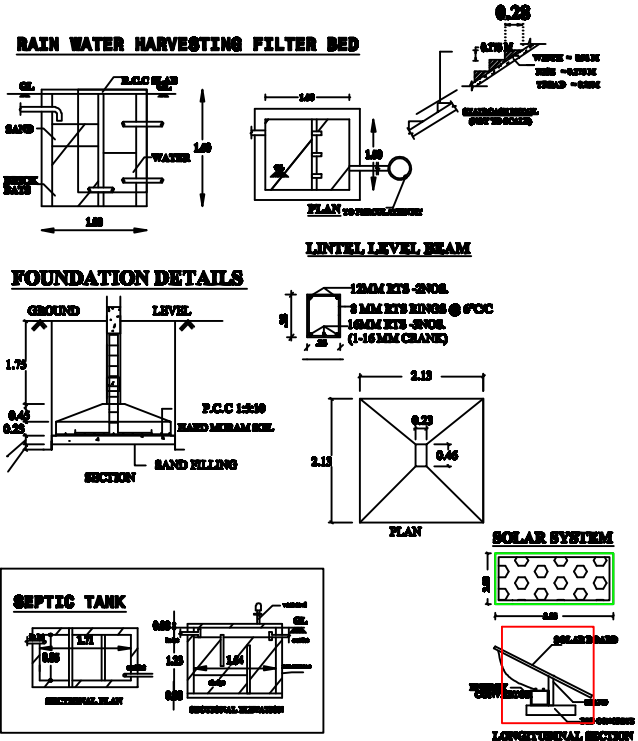
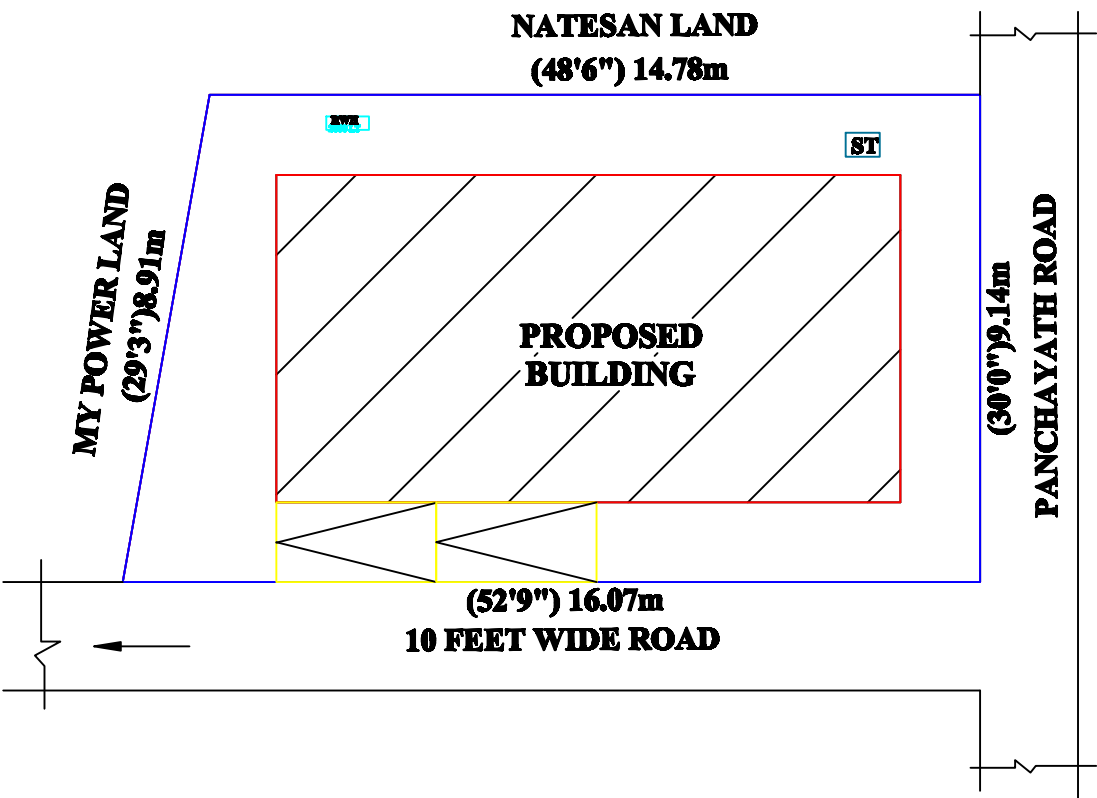
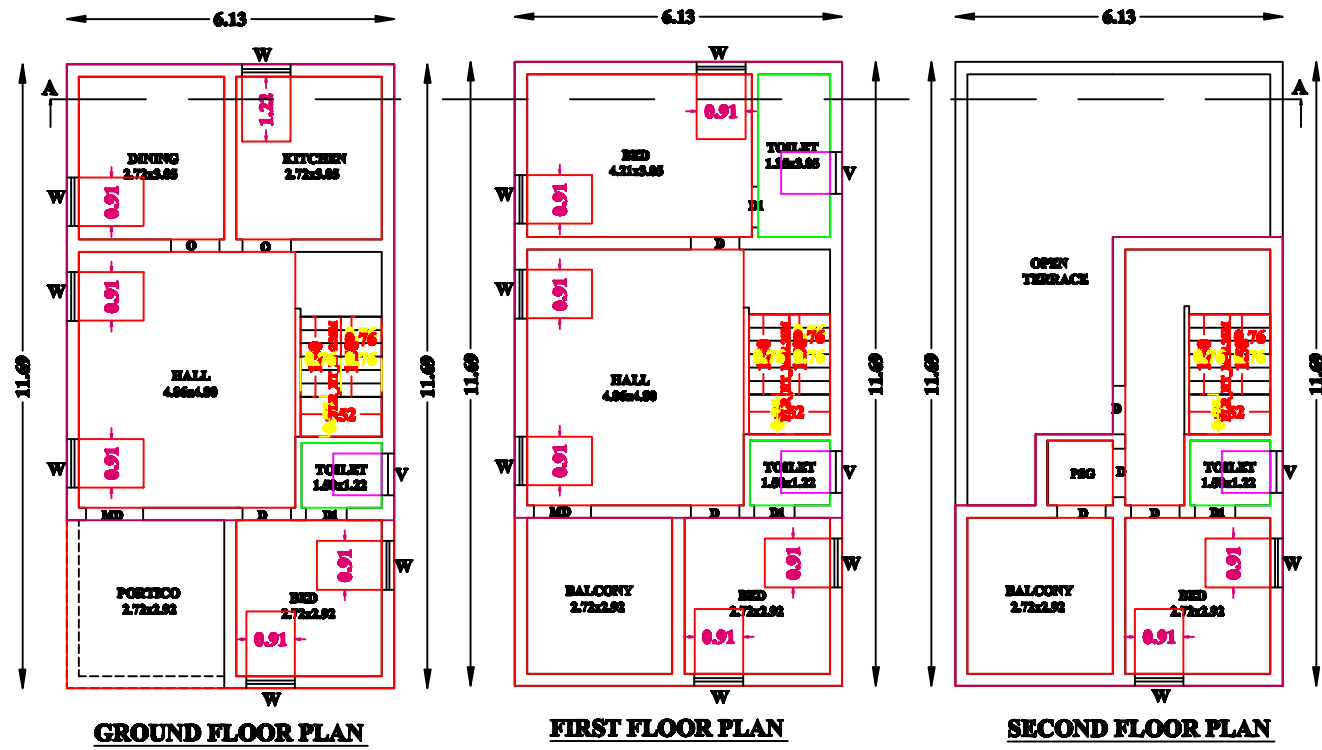
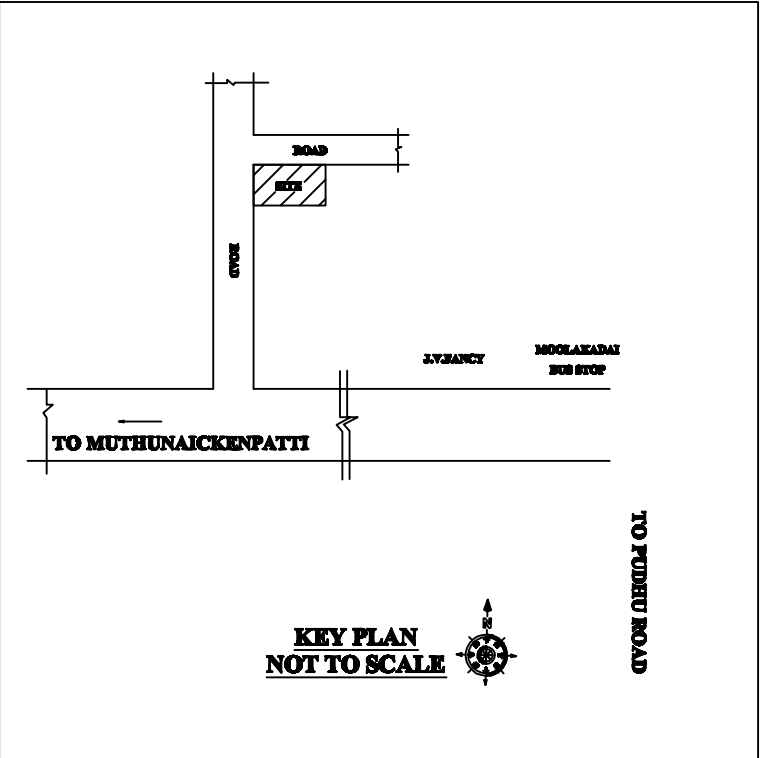


PLAN SHOWING THE PROPOSED CONSTRUCTION OF R.C.C TERRACED ROOF RESIDENTIAL BUILDING IN NEW S.NO-27/23A1A2, PATTA NO-2849, MALLAMOOPPAMPATTI VILLAGE & PANCHAYAT, SALEM WEST TALUK, SALEM DISTRICT.

NAME OF THE APPLICANT : Mrs.M.RANI W/o Mr.MUTHU

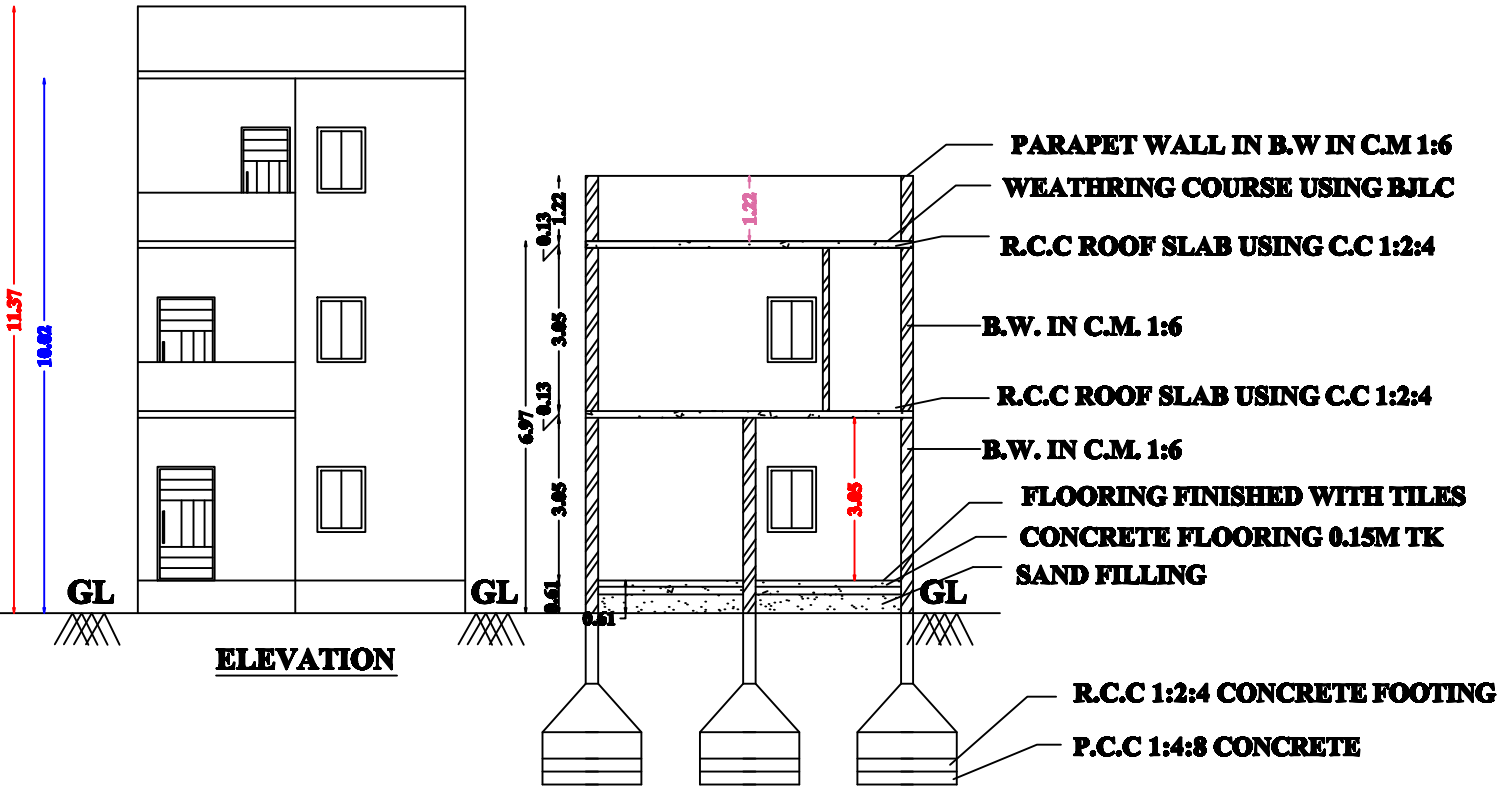

JOINERIES DETAILS

MAIN DOOR	MD	3'6"x7'0"	1.07x2.13
DOOR	D1	2'6"x7'0"	0.75x2.13
DOOR	D	3'0"x7'0"	0.91x2.13
OPEN	O	3'0"x7'0"	0.91x2.13
WINDOW	W	5'0"x5'0"	1.52x1.52
WINDOW	W1	3'0"x4'0"	0.91x1.22
VENTILATOR	V	3'0"x2'6"	0.91x0.76

AREA DETAILS

AREA OF THE SITE	1499.75	sft	139.33	sqm
GROUND FLOOR AREA	771.77	sft	71.70	sqm
FIRST FLOOR AREA	771.77	sft	71.70	sqm
SECOND FLOOR AREA	416.25	sft	38.67	sqm
TOTAL AREA	1959.79	sft	182.07	sqm
OPEN AREA	727.98	sft	67.63	sqm

FSI - $\frac{771.77}{1499.75}$ - 0.51

PLOT COVERAGE - 51.45%

ALL DIMENSIONS ARE IN METER, SCALE 1:100

SITE BOUNDARY SHOWN IN GREEN PROPOSED
CONSTRUCTION SHOWN IN RED
EXISTING ROAD SHOWN IN YELLOW

APPLICANT

M. J. Pradeep

ENGINEER

Er. M. PRADEEP, B.E.,
EXCELLENT PLANNERS
2/196, Nadar Street,
Maramangalathupatti,
SALEM - 30. Cell: 9524042372
LBSRegNo: 044/LS/2024/00370