



PLAN SHOWING THE PROPOSED CONSTRUCTION OF R.C.C TERRACED ROOF GROUND AND FIRST FLOOR RESIDENTIAL BUILDING IN
OLD SF.NO: 172, NEW SF.NO:172/2C5, PATTA NO: 683, PLOT NO:9,10,11,12, ESWAR GARDEN, KONDAPPANAICKENPATTY VILLAGE PANCHAYAT,
SALEM WEST SUB REG DT, SALEM TK & DT.

NAME OF THE APPLICANT: - Mr.B.SENTHIL MURUGAVEL, S/o, Mr.N.BALASUBRAMANIAN.

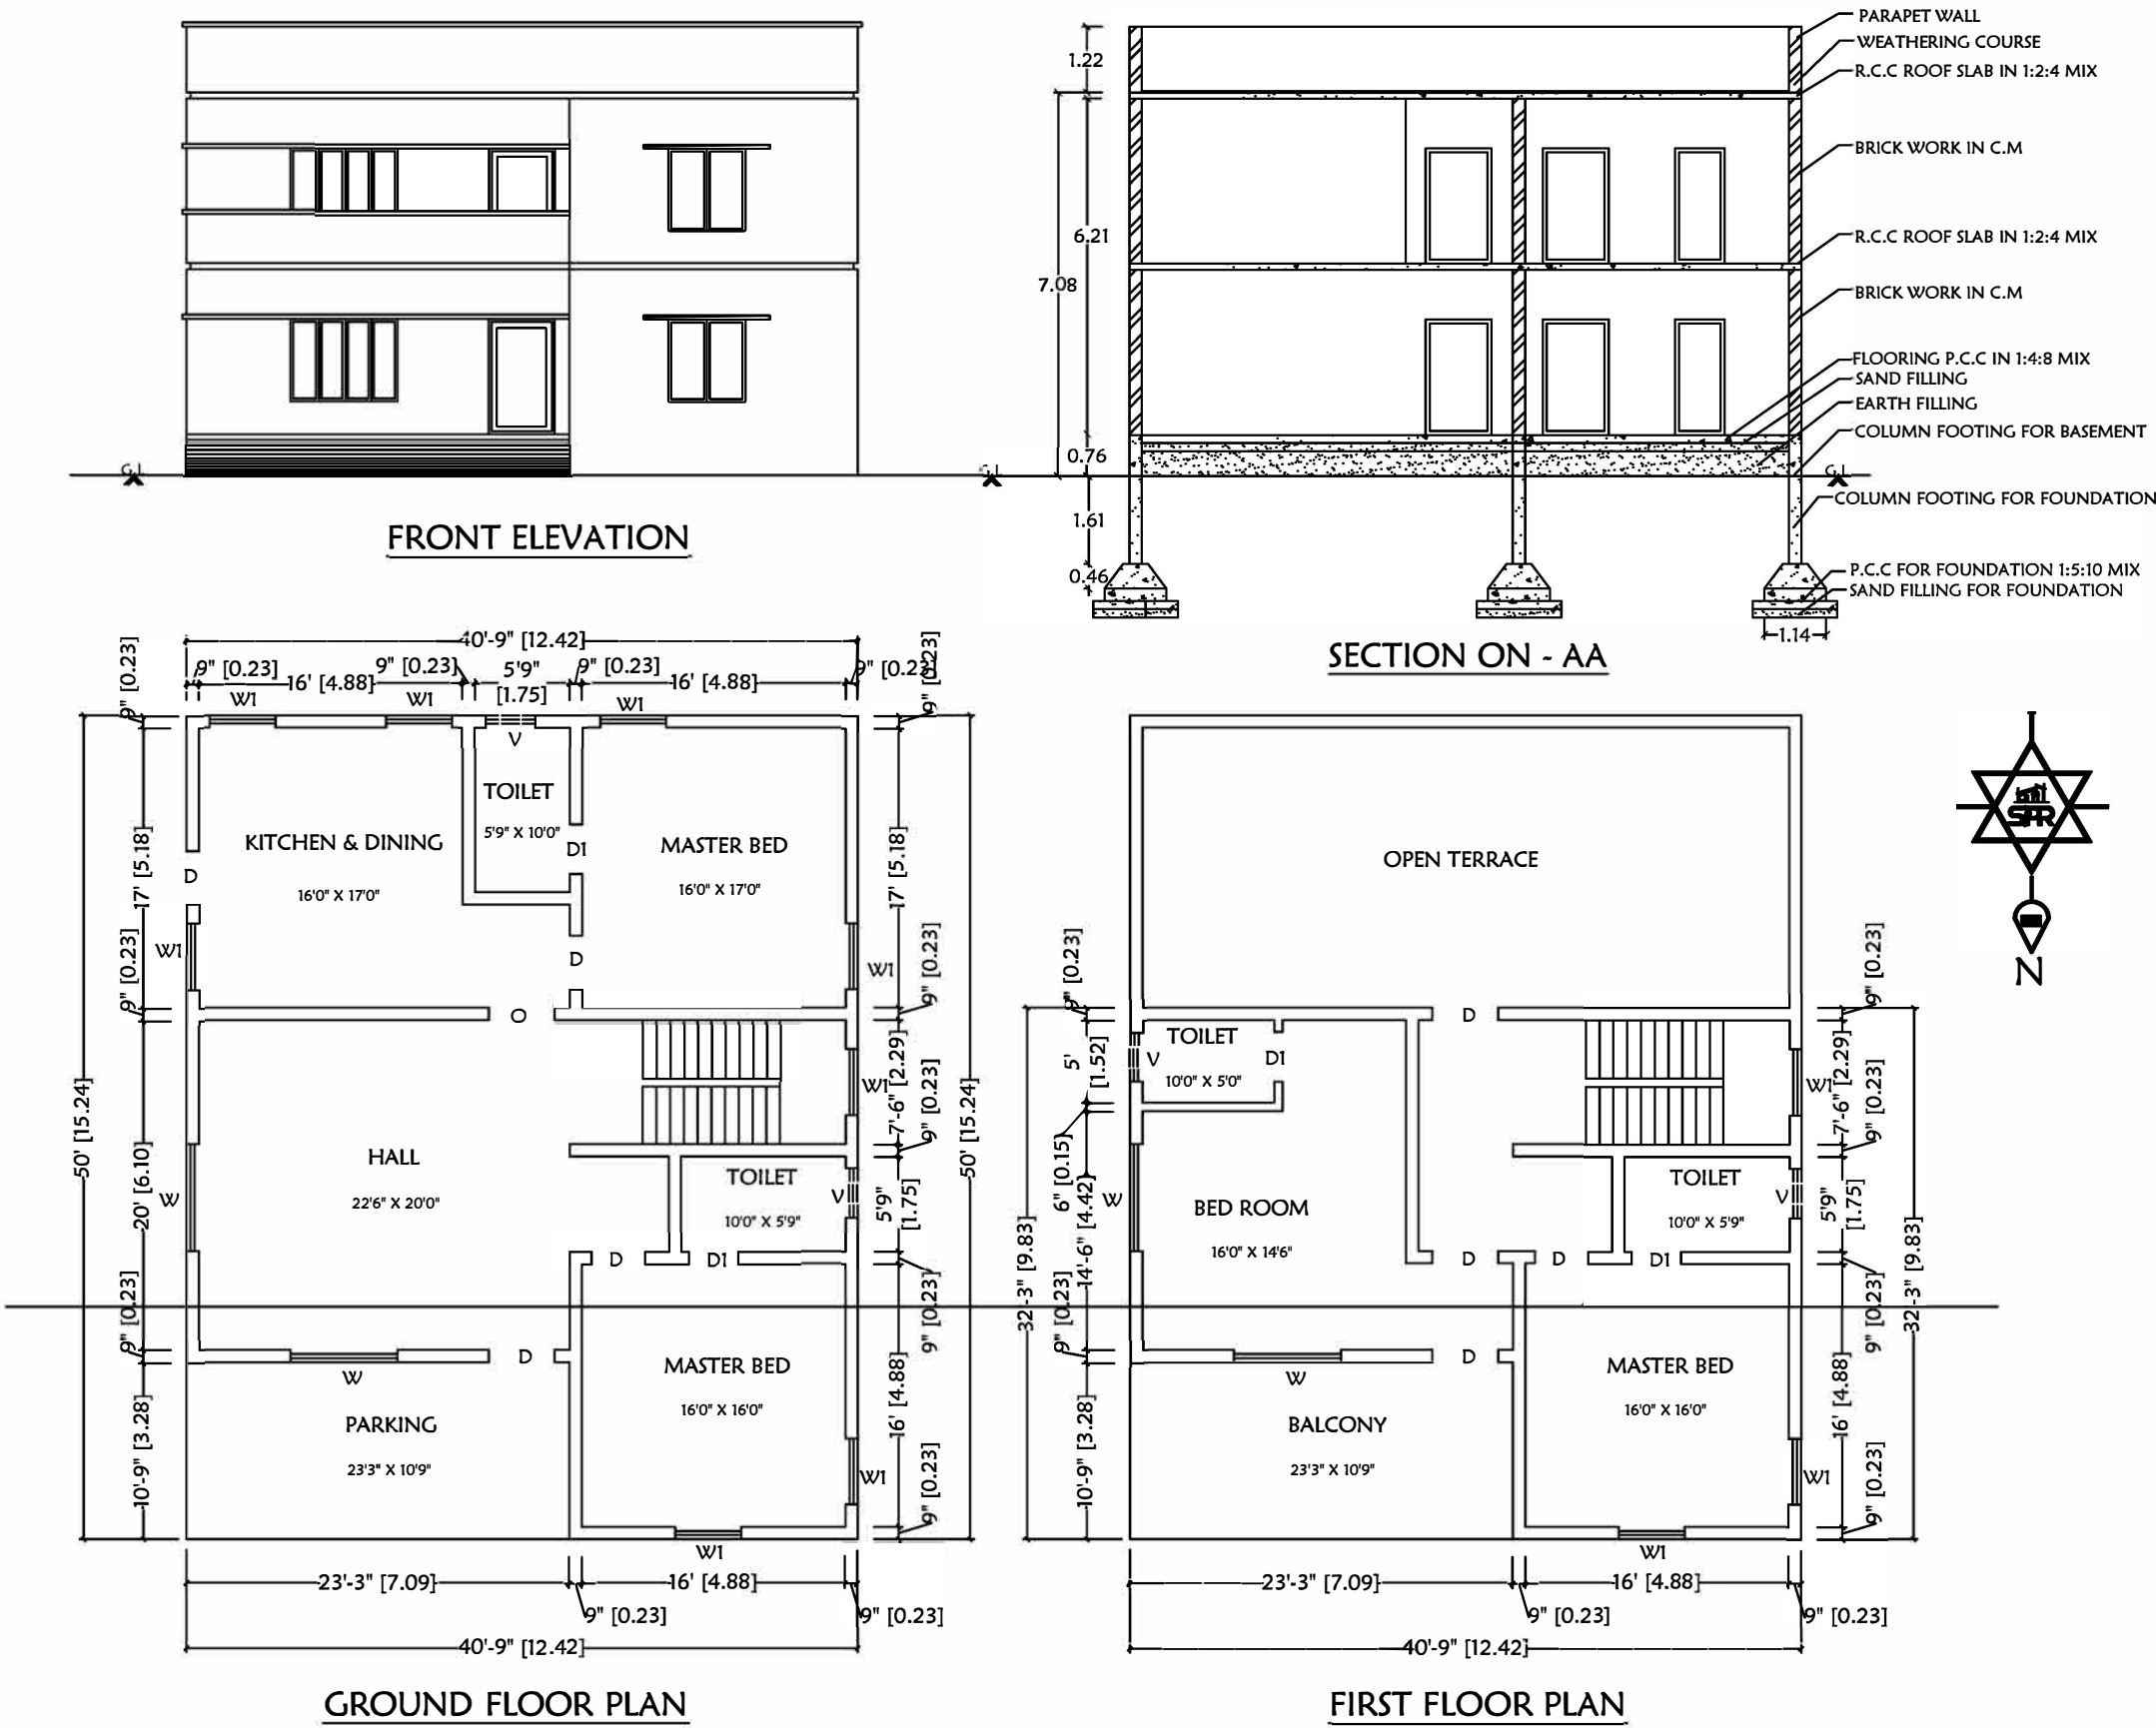

Mr.DESINGURAJAN VAGAYARA LAND

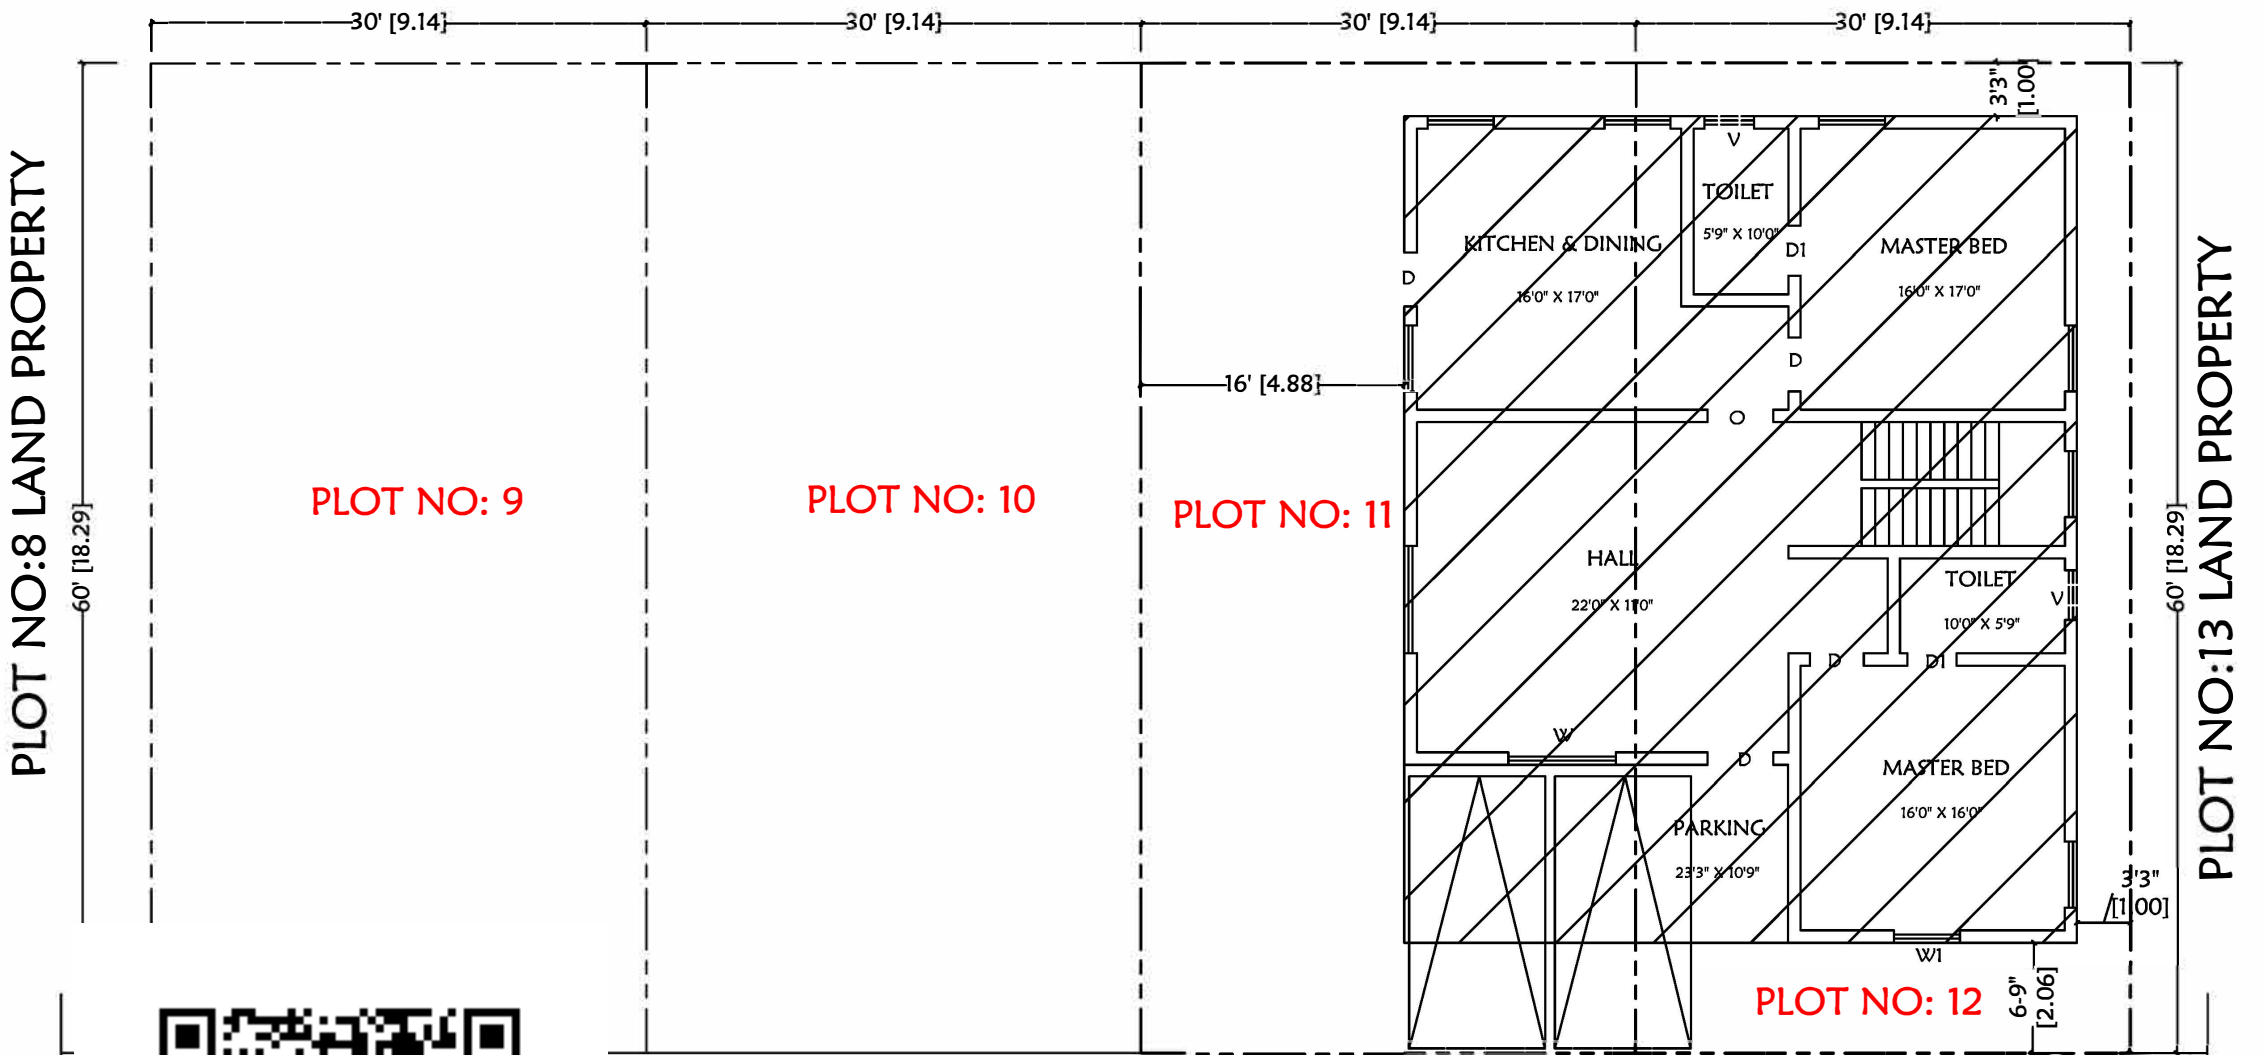

29'0" WIDE EAST - WEST LAYOUT ROAD

E PLAN - SCALE - 1:100

AREA DETAILS :-

AREA OF THE SITE - AS PER THE DOCUMENT - 7,200 SQ.FT
(PLOT NO: 9,10,11,12)


AREA OF THE PROPOSED SITE - 3,600 SQ.FT
(PROPOSED BUILDING AT PLOT NO:11,12.)

S.NO	DETAILS	S.M	S.FT
1.	AREA OF THE SITE	668.90	7,200.00
2.	GROUND FLOOR AREA	189.28	2,037.50
3.	FIRST FLOOR AREA	121.98	1,313.00
4.	TOTAL FLOOR AREA	311.26	3,350.50
5.	VACANT AREA	479.62	5,162.50


JOINERY DETAILS :-

S.NO	DESCRIPTION	SIZE IN M
1	DOOR - D	0.91 X 2.14
2	DOOR - D1	0.76 X 2.14
3	OPEN - O	1.22 X 2.14
4	WINDOW - W	1.83 X 1.36
5	WINDOW - W1	1.22 X 1.36
6	VENTILATOR - V	0.61 X 0.75
7	STAIR WINDOW - S.W	1.22 X 3.05

STAIR CASE DETAILS:

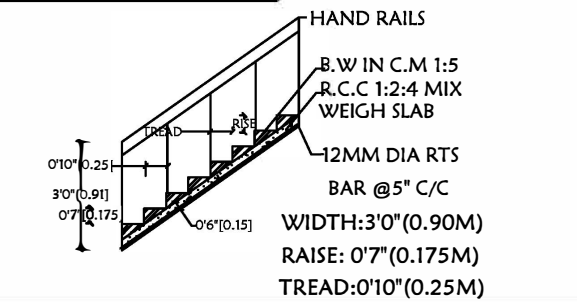


RAIN WATER HARVESTING:

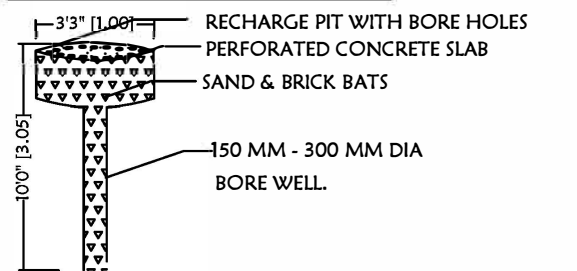

SCALE :-

ALL DIMENSIONS ARE IN FEET & METER
SCALE 1 : 100 OR 1" = 8'0"

SEPTIC TANK:

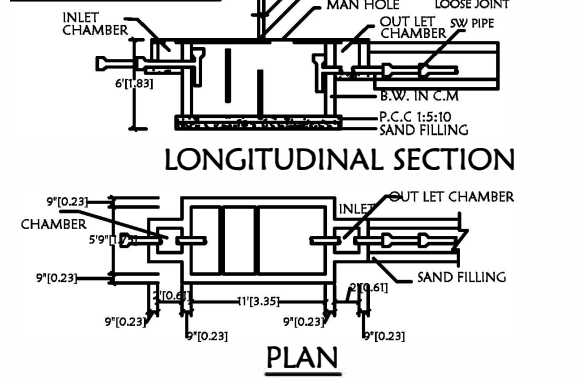

BOUNDRY SHOWN IN - ☐
PROPOSED SHOWN IN - ☐
ROAD SHOWN IN - ☐

APPLICANT:-

B. Senthil Murugavel

ENGINEER:-

R. Surya Prakash R.

Er.SuryaPrakash.R.,
Planner | Engineer | Developer
SPR BUILDERS
SCMC REG.NO: 049/LS/2024/00371
Add: No:104, Sankar Nagar,
Salem - 636 007.
Cell: 9944600233.