
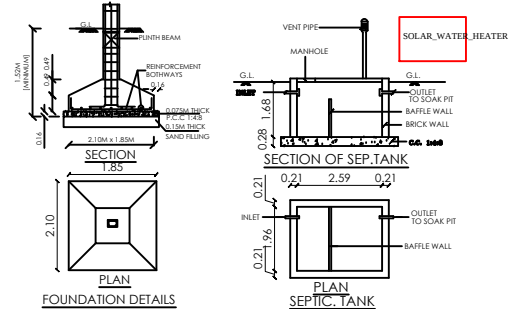
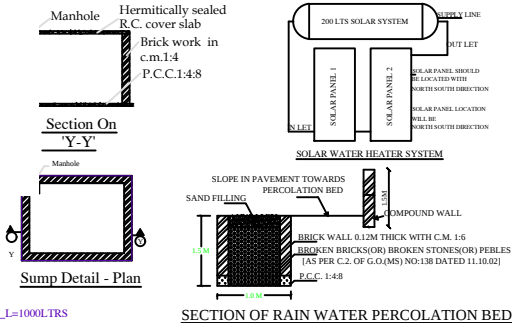
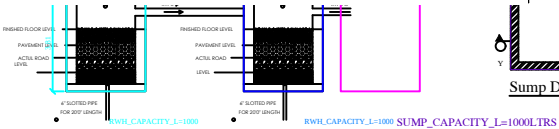
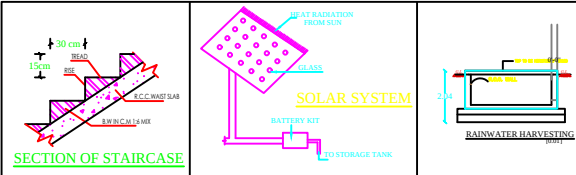


PLAN SHOWING THE PROPOSED CONSTRUCTION OF R.C.C ROOF GROUND FLOOR AND FIRST FLOOR RESIDENTIAL BUILDING SF.NO:301/1A

BATTA NO: 1800,PLOT NO:1,2, NAGIYAMPATTI VILLAGE PANCHAYAT,GANGAVALLI TK,SALEM DISTRICT.

OWNER NAME _MR.G .PURUSHOTHAMAN S/O GUNASEKARAN.

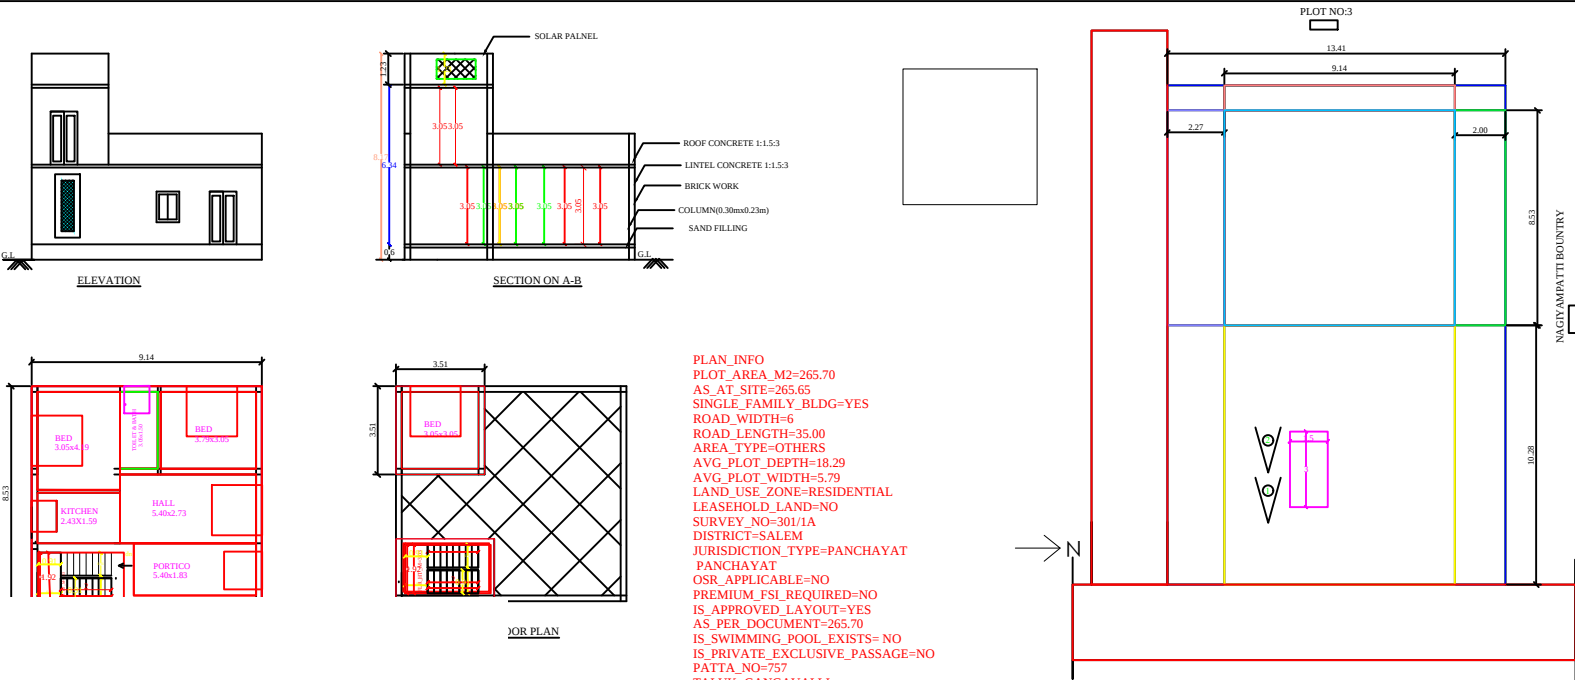

OFFICE USE

PARKING DETAILS		
DESCRIPTION	REQUIRED	PROVIDED
CAR PARKING SPACE	0	0
TWO WHEELER PARKING SPACE	2	2

ALL DIMENSION ARE METER
SCALE 1: 100

SCHEDULE OF JOINERIES:

MD-Main Door	-	1.07 X 2.13M
D -DOOR	-	0.91 X 2.13M
D2 -DOOR	-	0.76 X 2.13M
W-WINDOW	-	1.21 X 1.21M
W1-WINDOW	-	1.52 X 1.52M
V-VENTILATOR	-	0.91X 0.91

Note:

1.Waste water used for kitchen garden purpose

2. Solar water heater to be Provided

3. Exhaust fan used for kitchen

4. Rain water Storage Tank to be Provided

5.Septic tank dispersion trench to be Provided

6.Excluding corridor & staircase 5% of Plinth Area.

S.NO	DESCRIPTION	Sq.ft	Sq.mtr
	Area of site	2860.00	265.70
	Super Impoved plot Area	2860.00	265.70
	Document Area	2860.00	265.70
	FMB/PLR Plot Extent	2860.00	265.70
2	Ground Floor	839.00	77.96
3	First floor	132.61	12.32
4	vacant Area	2021.00	187.75

OWNER NAME _MR.G .PURUSHOTHAMAN S/O GUNASEKARAN.

Anilram

Er.Chandrasekaran,,DCE

ATCHAYA BUILDERS

Thammampatty post

Gangavalli Taluk

Salem - 636105

Cell:94429 68057

REGISTERED ENGINEER