
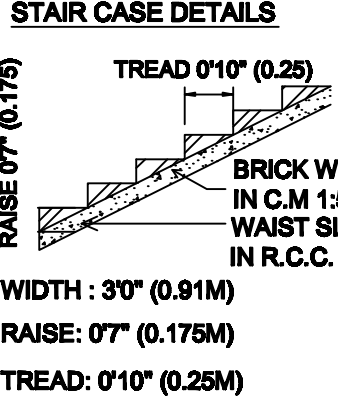
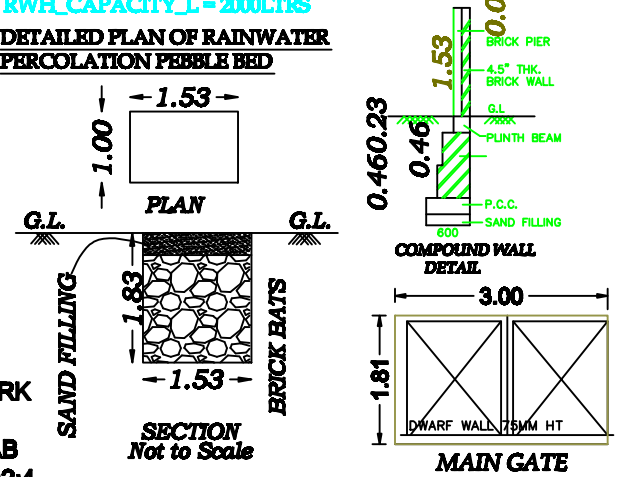
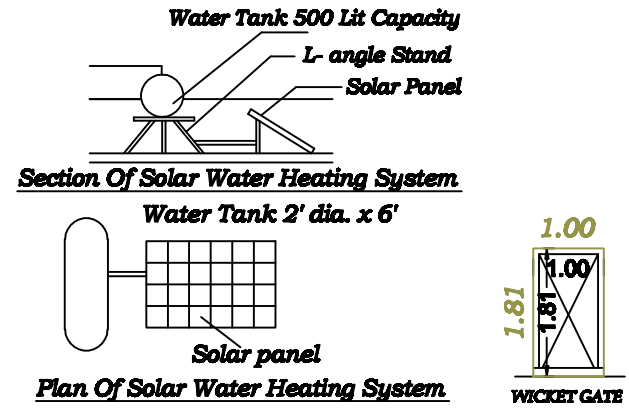
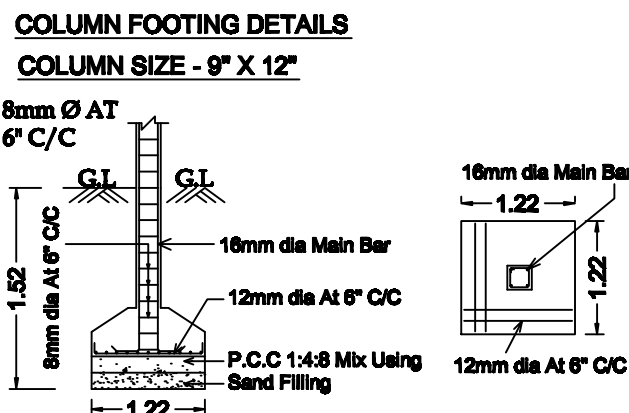
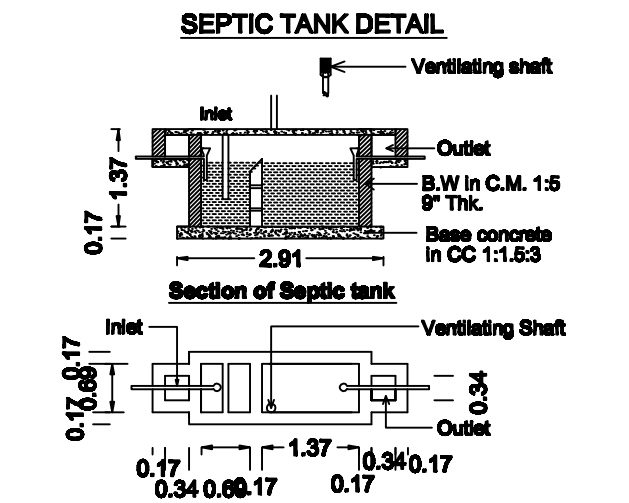
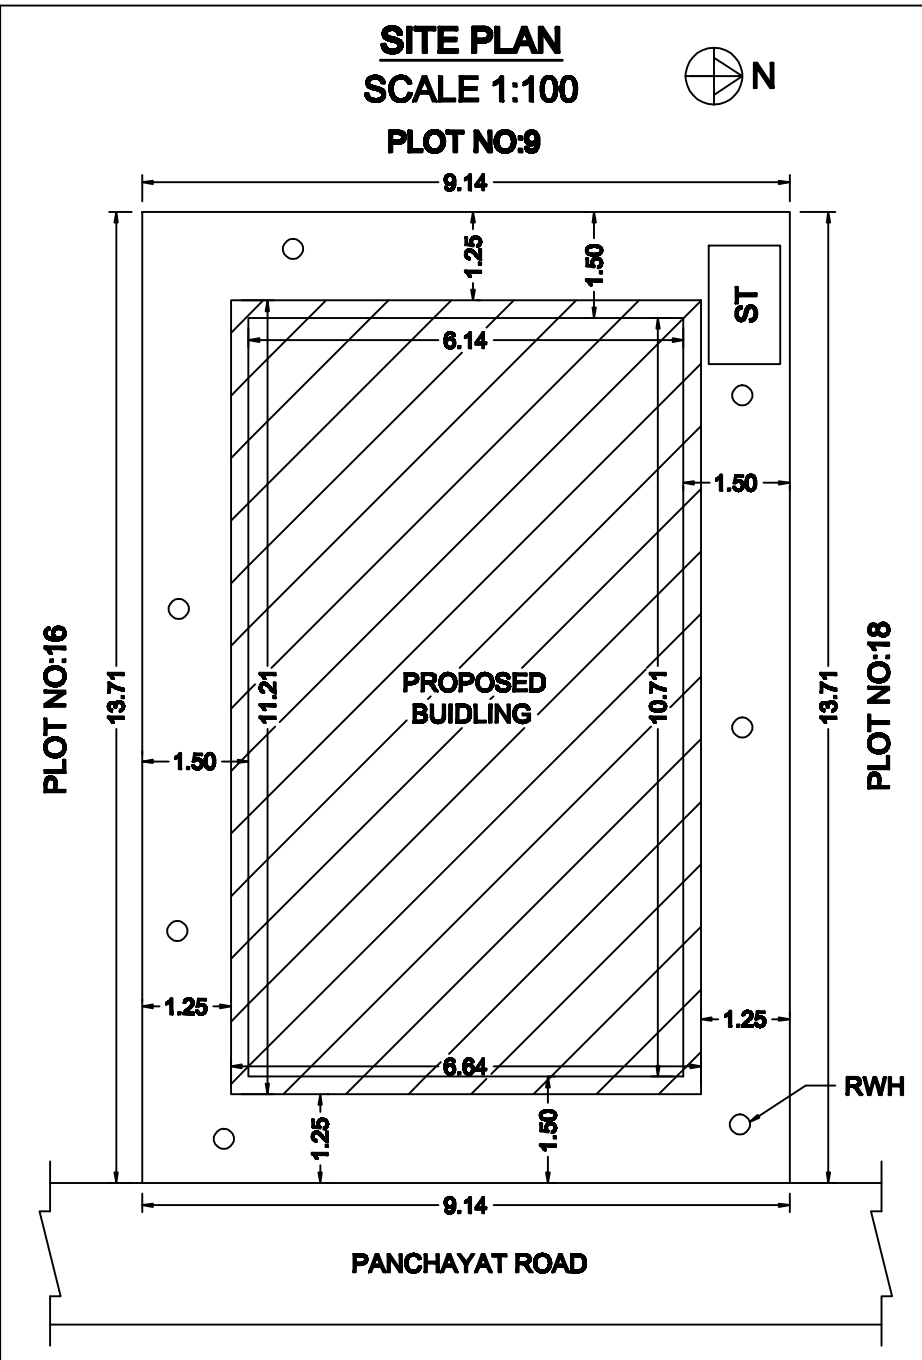
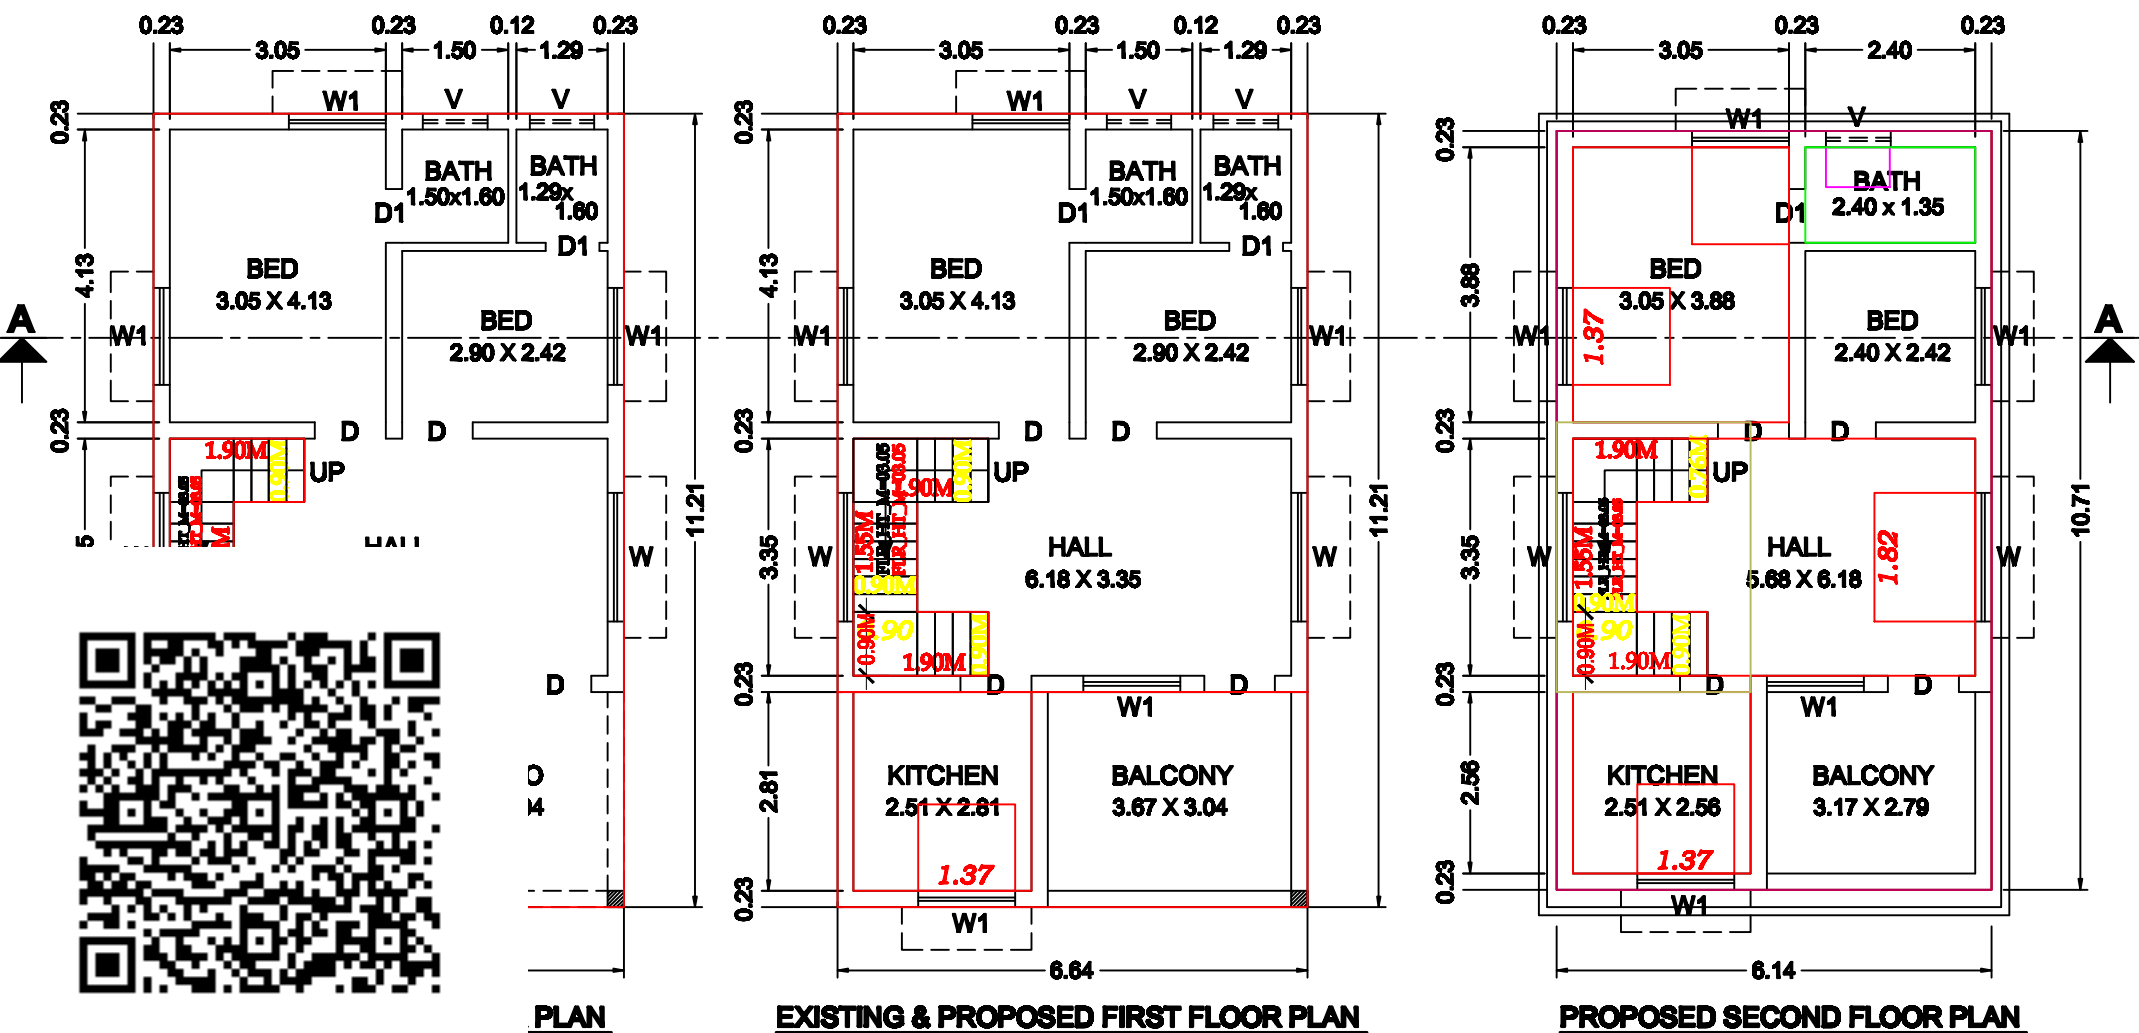


PLAN SHOWING THE EXISTING GROUND, FIRST FLOOR AND PROPOSED ADDITIONAL CONSTRUCTION OF FIRST AND SECOND FLOOR R.C.C TERRACED ROOF BUILDING FOR RESIDENTIAL PURPOSE IN D.NO:2/21, S.NO:8/2A, NACHIYAMAN NAGAR, AMMANI KONDALAMPATTY VILLAGE AND PANCHAYAT, PANAMARATHUPATTY PANCHAYAT UNION IN SALEM TALUK AND DISTRICT. (EXISTING APPROVAL G.F & F.F NO:17/2011-2012, DATE:01.08.2011).

APPLICANT :Mr.R.SELVAKUMAR S/o.Mr.RAMU CHETTIAR

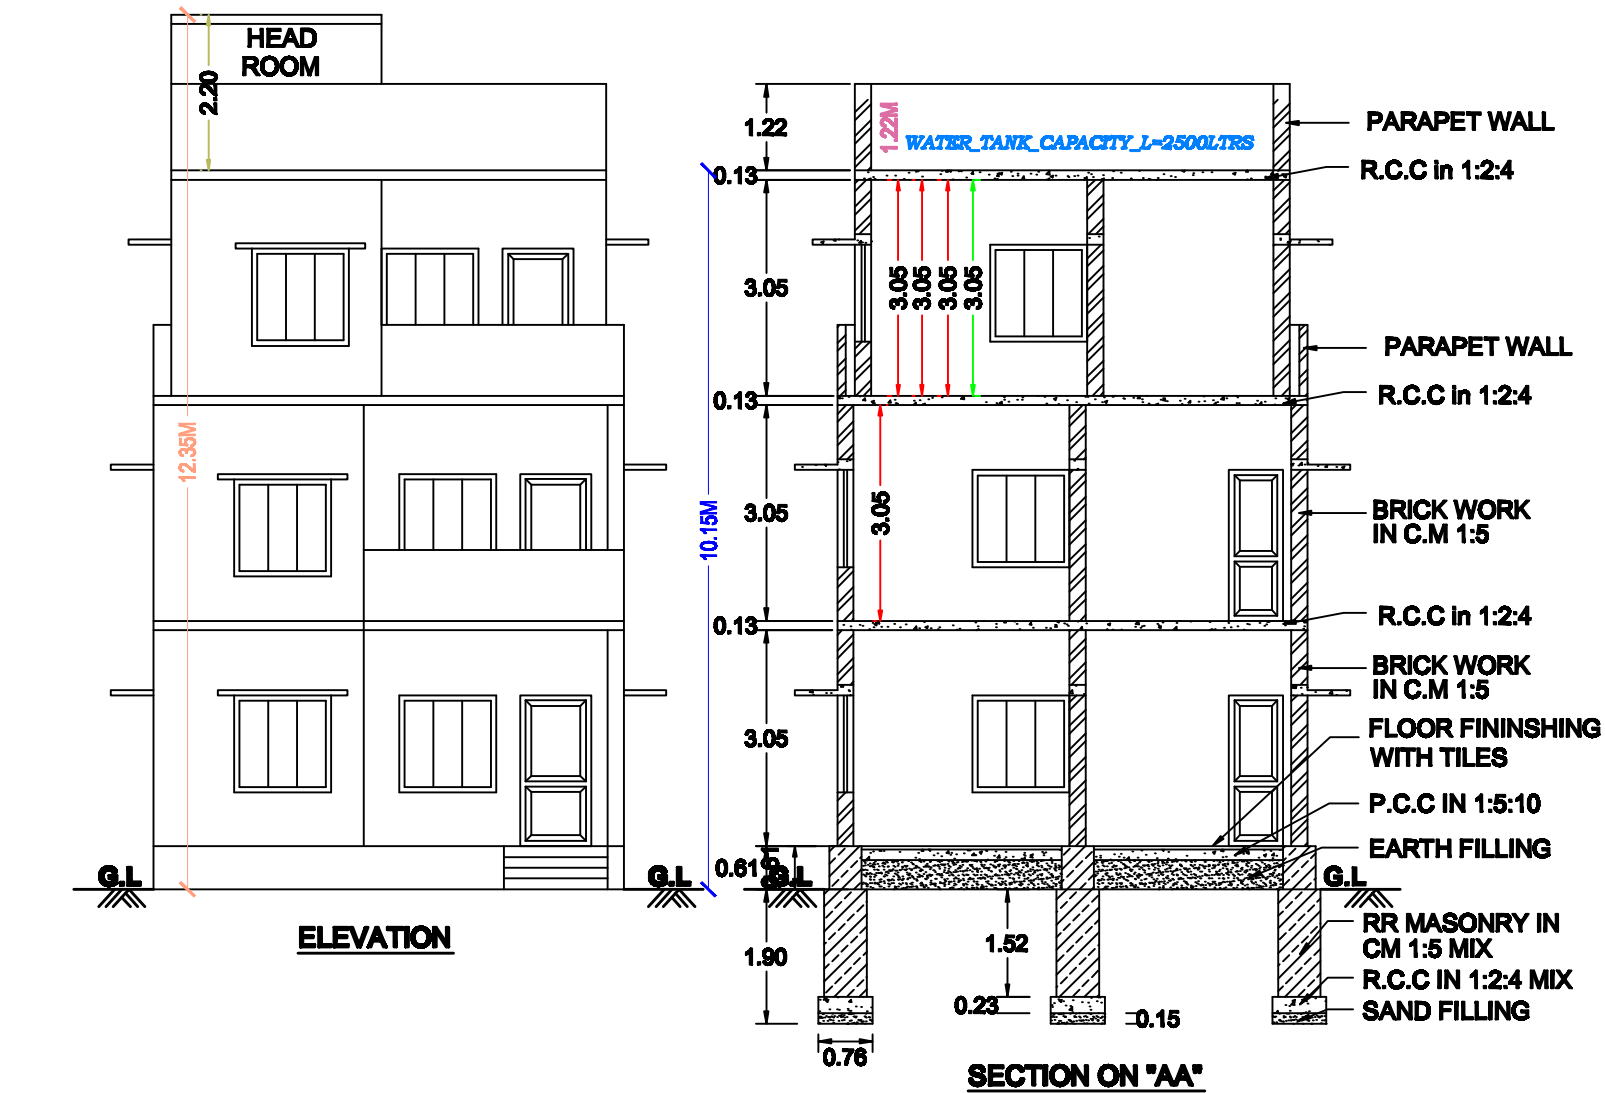

JOINARY DETAILS:

DOOR	3'3\" x 7'0\"	1.00 x 2.13
DOOR-1	2'6\" x 7'0\"	0.78 x 2.13
WINDOW	6'0\" x 4'6\"	1.83 x 1.37
WINDOW-1	4'6\" x 4'6\"	1.37 x 1.37
VENTILATORE	3'0\" x 2'0\"	0.91 x 0.81

AREA DETAILS:

	SFT	SQM
AREA OF THE SITE	1350.00	125.41
AREA OF THE EXT. G.F	799.30	74.25
AREA OF THE EXT. F.F	584.50	54.30
AREA OF THE PRO. F.F	214.80	19.95
AREA OF THE PRO. S.F	707.75	65.75
TOTAL AREA	2306.35	214.25
AREA OF THE OPEN	550.70	51.16

APPLICANT :

P. Selvakumar

Mr.R.SELVAKUMAR

ENGINEER:

S. Nagarajan

Er.S.NAGARAJAN M.E., (Stru.),M.Sc(RV),M.B.A.,FIV.,
CHARTERED ENGINEER, STRUCTURAL ENGINEER
REGISTERED VALUER OF INCOME TAX
REGISTERED ENGINEER GRADE-I (RE-I)
SLPA REG.NO:19/RE-I
45/1. GURUKKAL COLONY, CHINNATHIRUPATHI,
SALEM-636008
CELL:94433 57773, 7888057773,
OFFICE NO : 9715150077.