

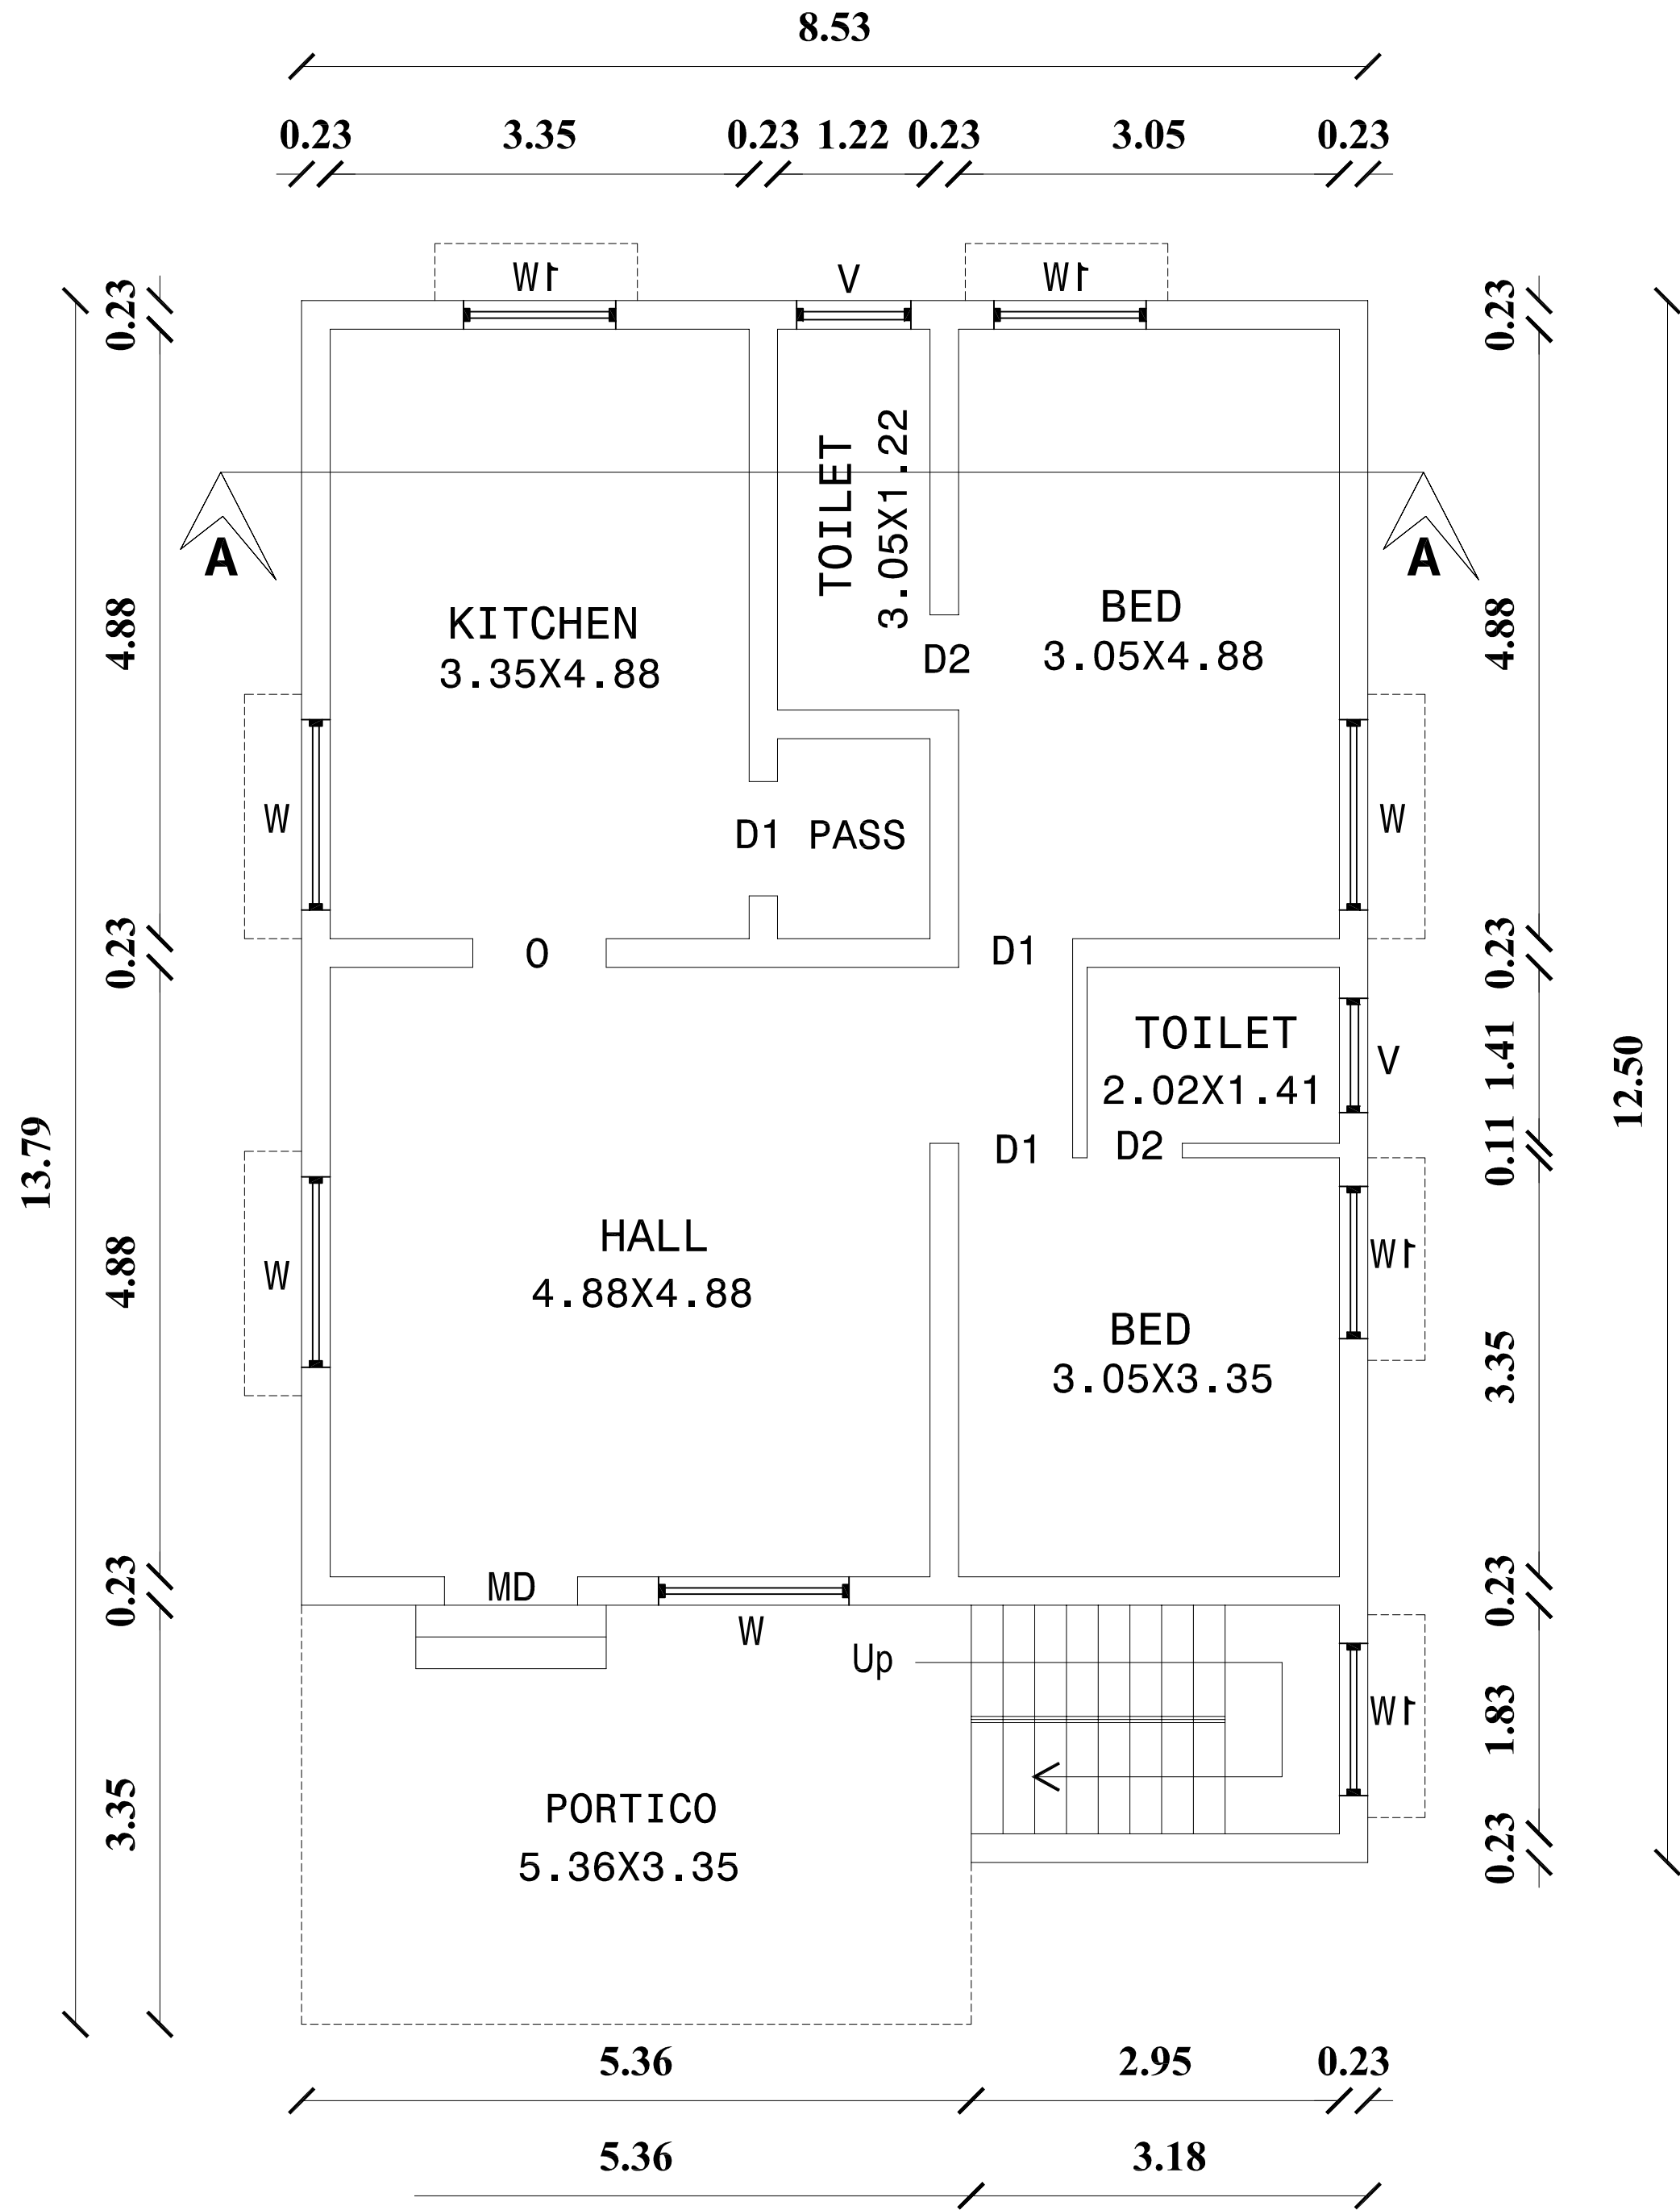
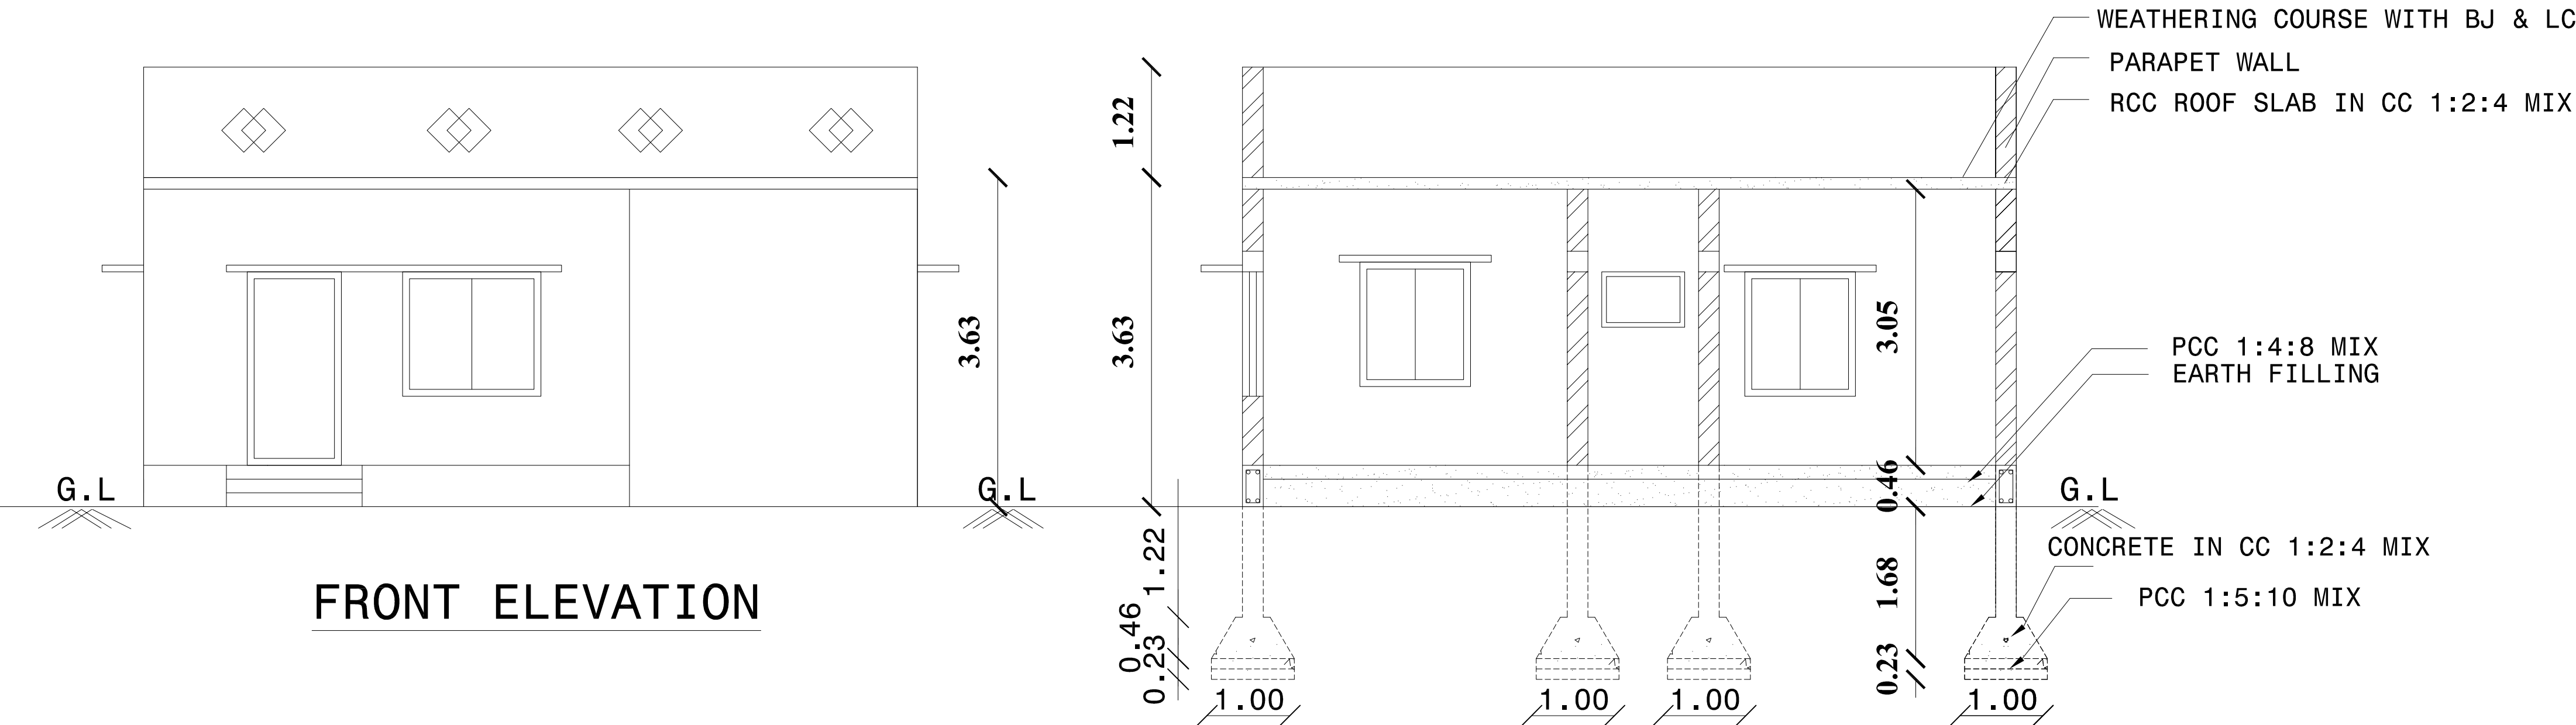
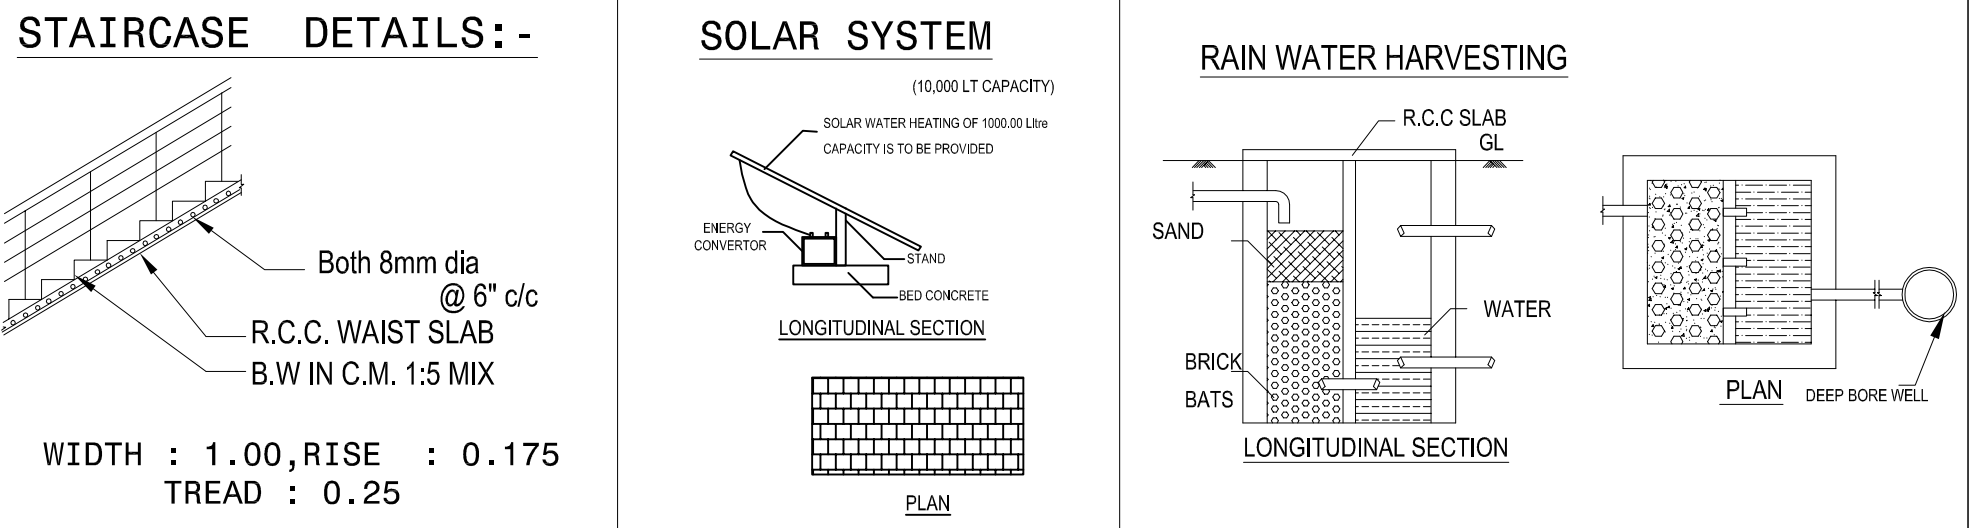
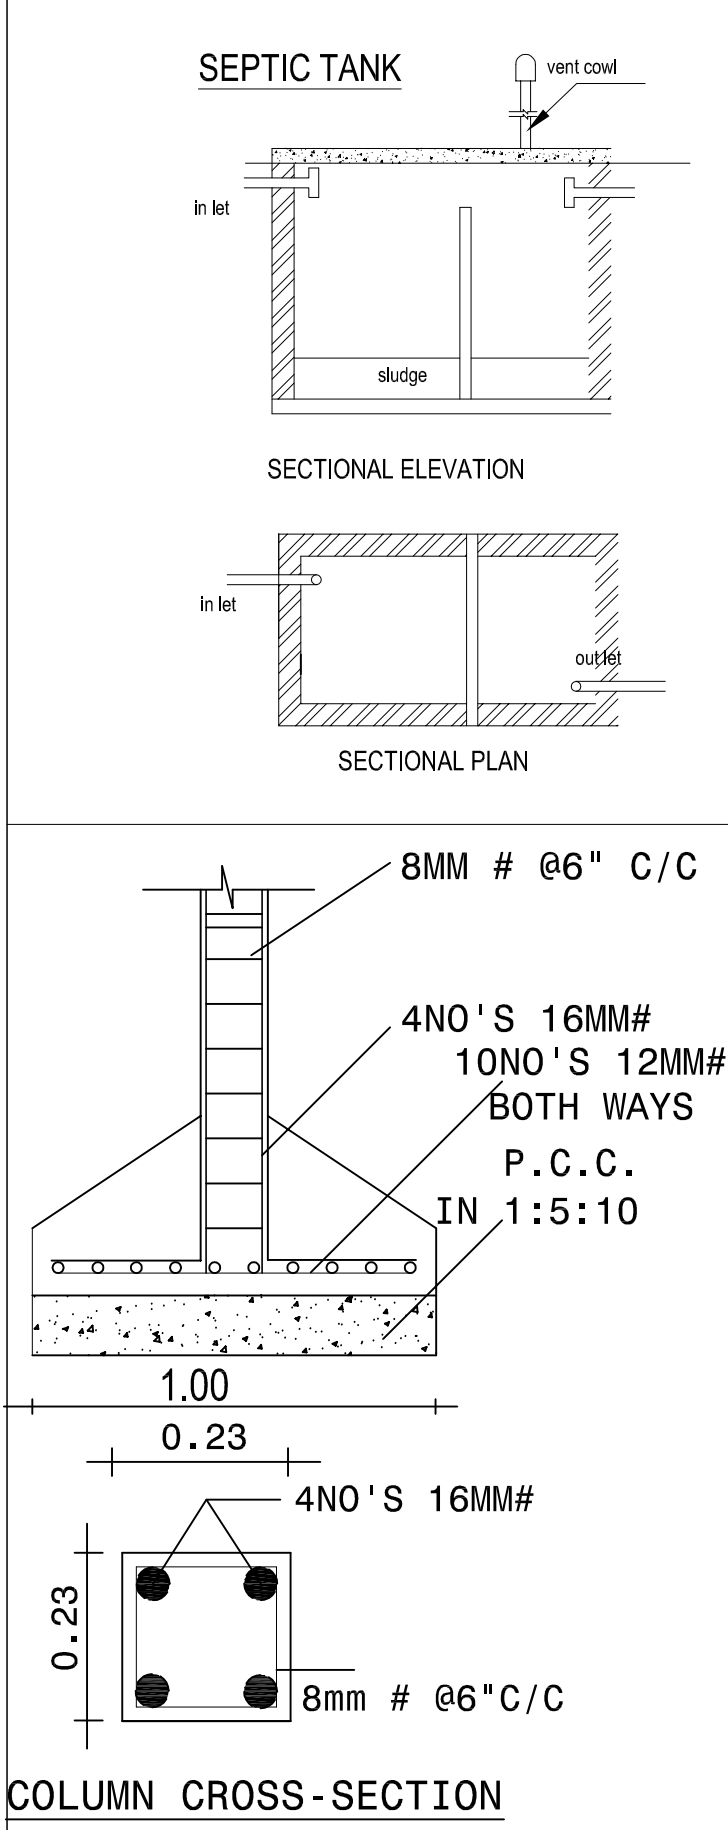


PLAN SHOWING THE PROPOSED CONSTRUCTION OF R.C.C TERRACED ROOF RESIDENTIAL BUILDING IN S.NO-159/3A,THUMBAL VILLAGE, PETHANAICKENPALAYAM TALUK, SALEM EAST, SELAM DISTRICT.

APPLICANT: Mrs.AMUTHA,W/o.Mr.SARAVANAN.

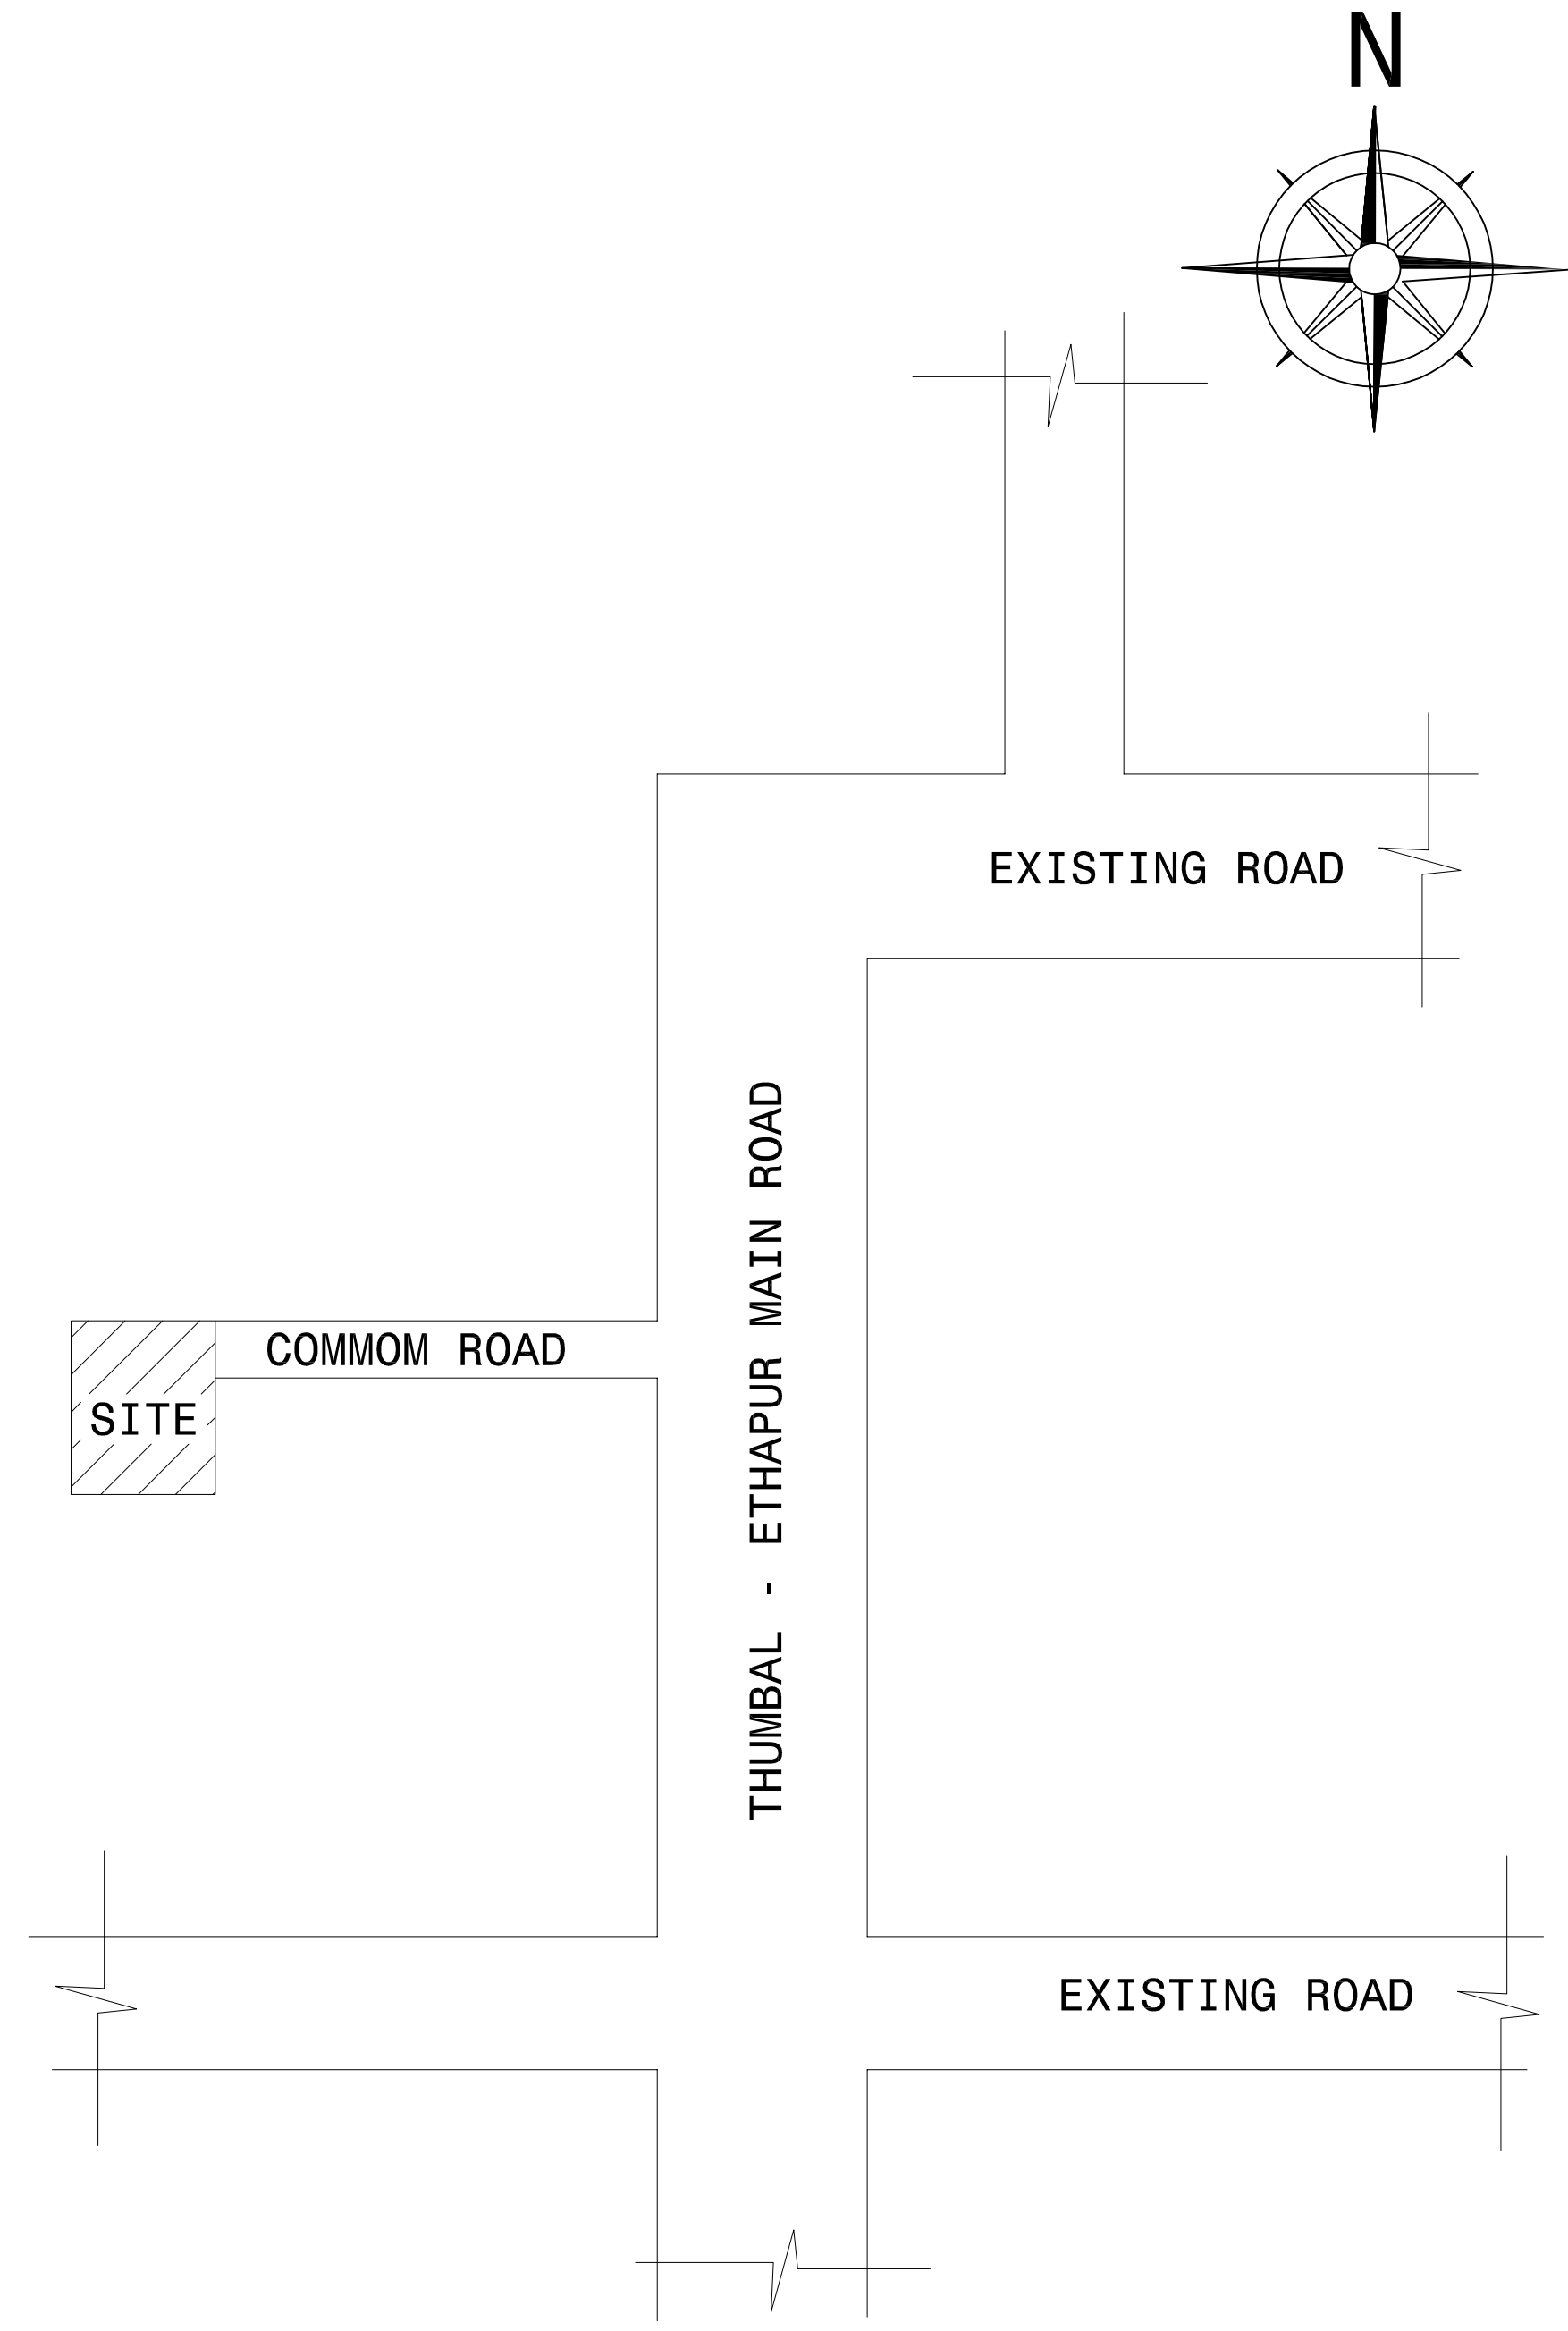

GROUND FLOOR PLAN

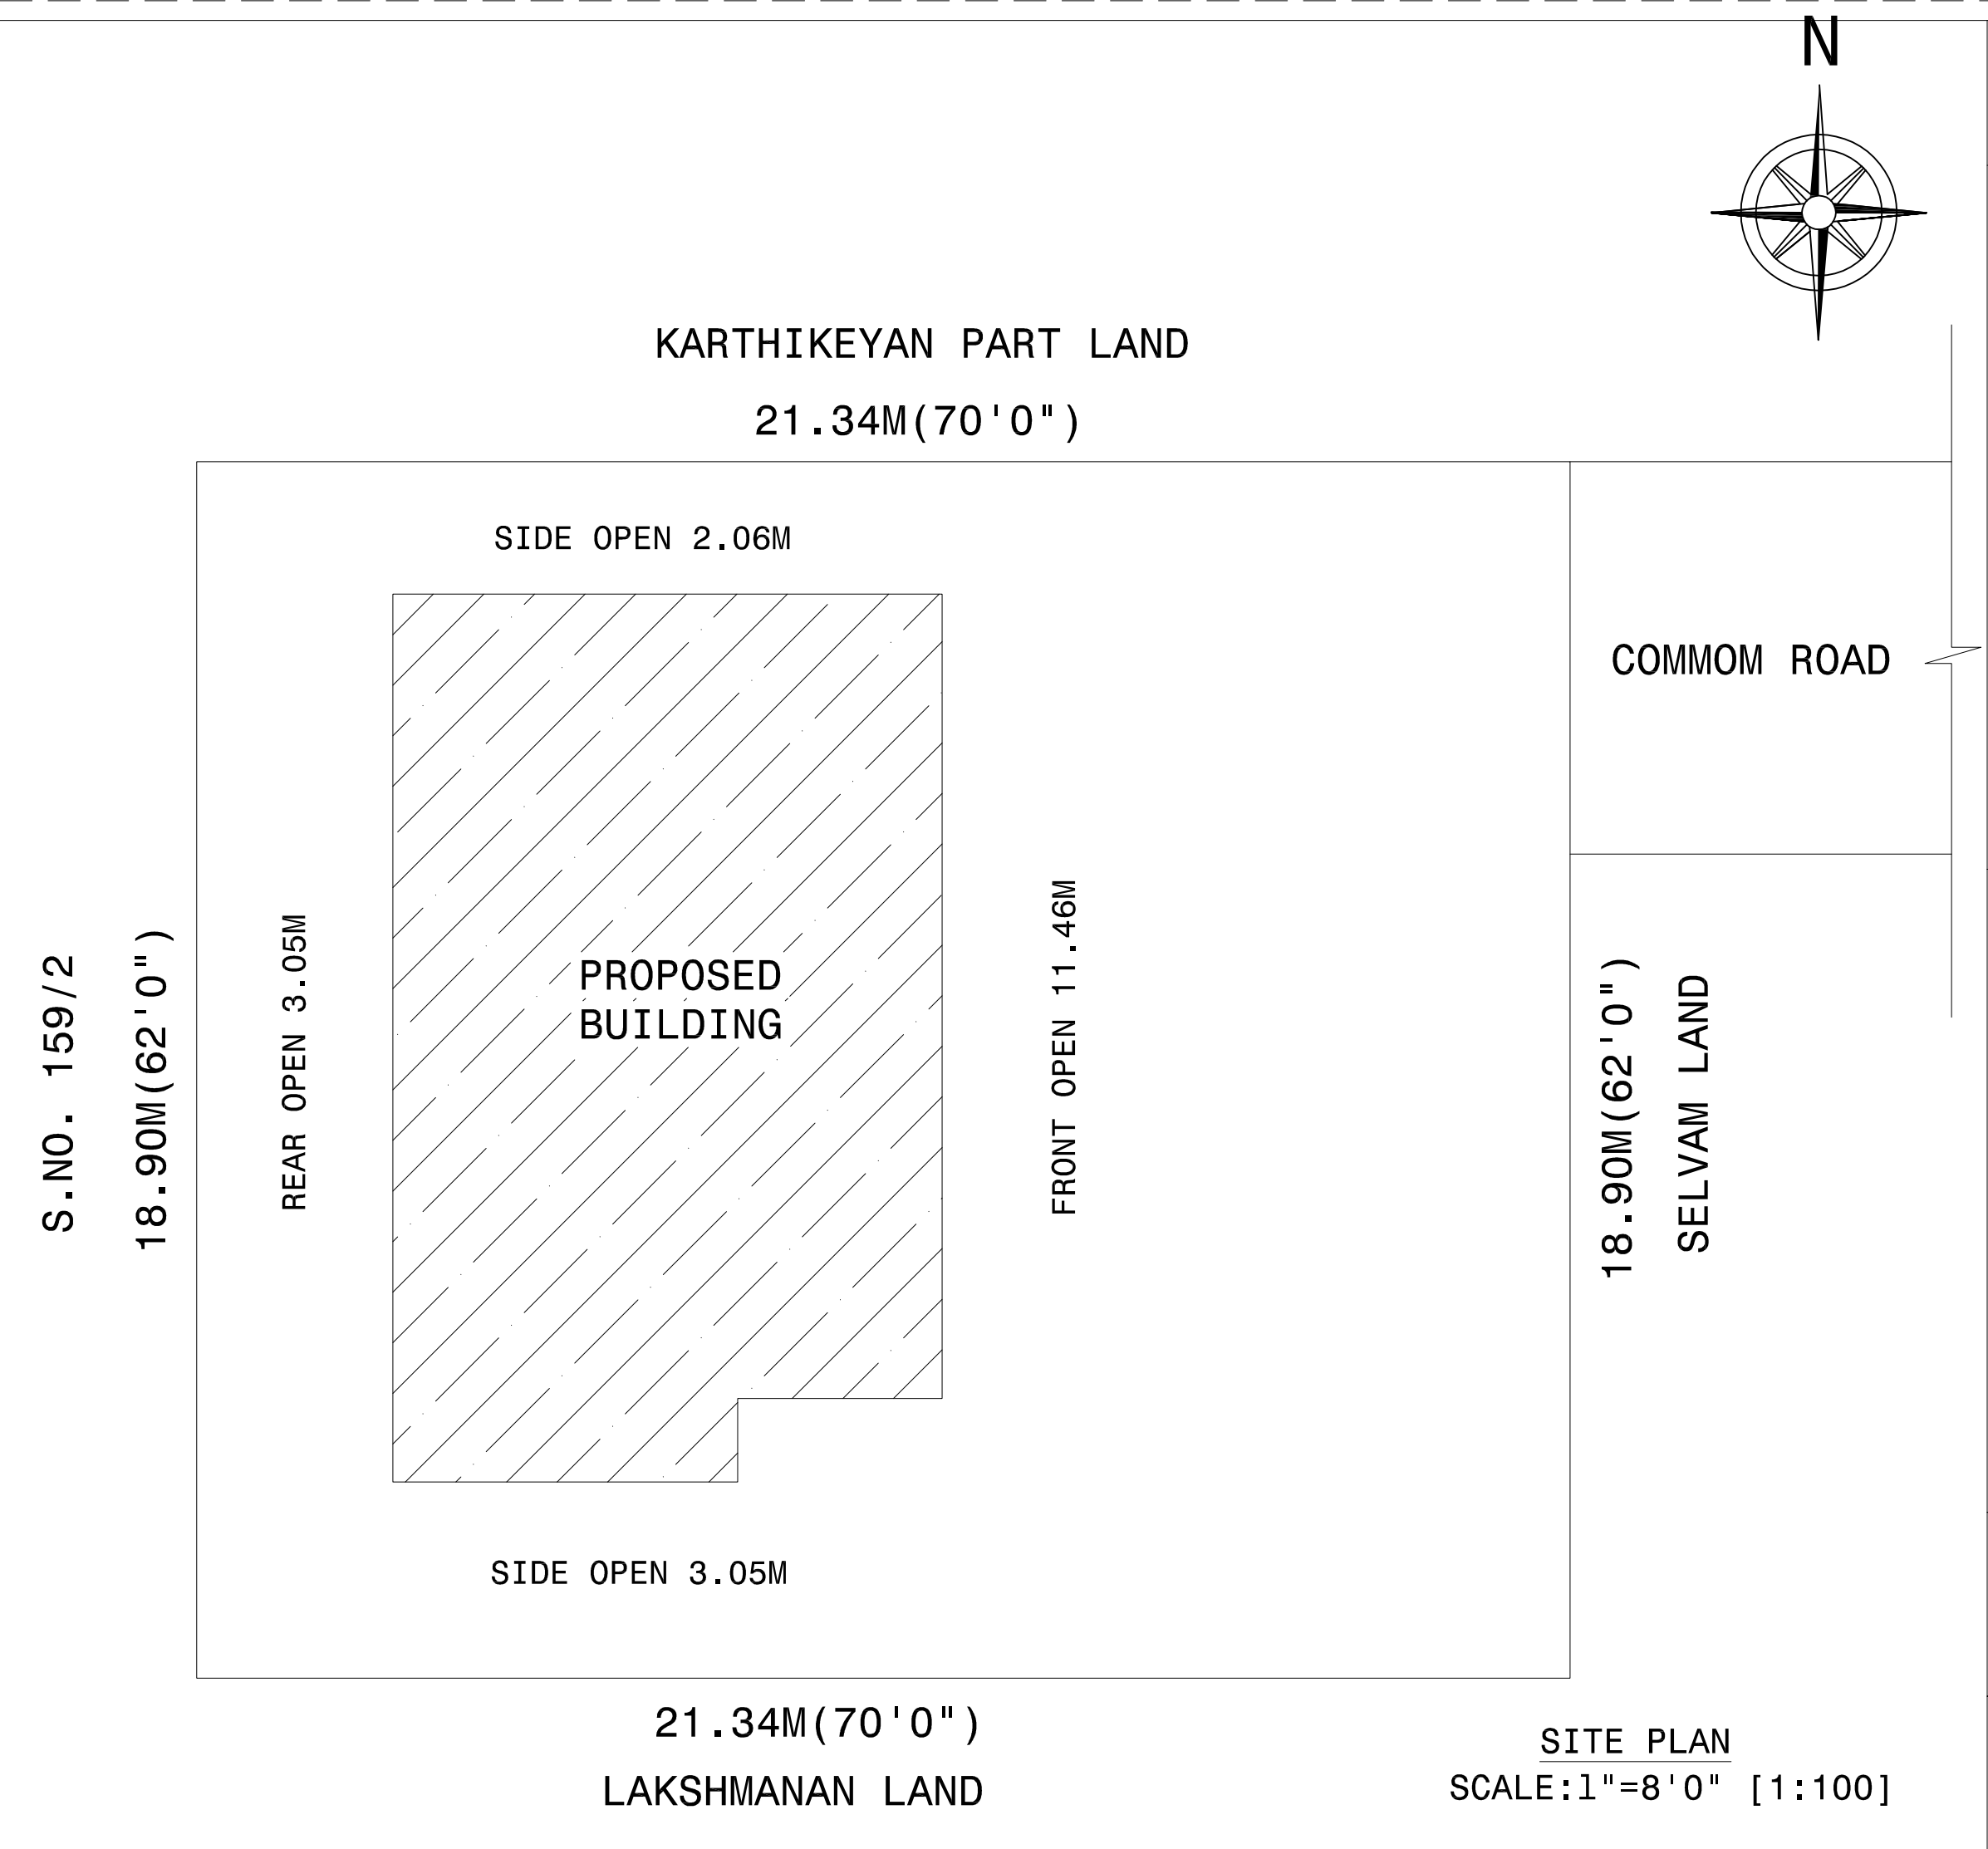

| AREA DETAILS                   | SQFT           | SQMT          |
|--------------------------------|----------------|---------------|
| AREA OF THE SITE(DOC)          | 4356.00        | 404.68        |
| AREA OF THE SITE(TSLR)         | 4356.00        | 404.68        |
| AREA OF THE Propo.G.F Building | 1223.00        | 113.61        |
| <b>TOTAL AREA</b>              | <b>1223.00</b> | <b>113.61</b> |
| AREA OF OPEN SPACE             | 3133.00        | 291.06        |

| REFERENCE    | MT          | FT          |
|--------------|-------------|-------------|
| D DOOR       | 1.00 X 2.13 | 3'3" X 7'0" |
| D1 DOOR      | 0.76 X 2.13 | 2'6" X 7'0" |
| O OPENING    | 0.91 X 2.13 | 3'0" X 7'0" |
| W WINDOW     | 1.52 X 1.37 | 5'0" X 4'6" |
| V VENTILATOR | 1.22 X 0.61 | 4'0" X 2'0" |

ALL DIMENSIONS ARE IN 'M' BOUNDARY SHOWN IN  
EXISTING SHOWN IN  
SCALE 1" - 8'0"[1:100] PROPOSED SHOWN IN

TWO WHEELER PARKING PROVIDED CAR PARKING PROVIDED  
2 NOSX 2.00X 1.80 2 NOSX 2.50 X 5.00

APPLICANT

ENGINEER

**Er.N RANJITH KUMAR,D.C.E.,**  
Licenced Building Surveyor,  
SCMC.NO-147, **NARAYANAN CONSTRUCTION,**  
3/58/9D,ANNASALI CHINNA KOLLAPATY,  
SALEM-636 008.  
Cell:- 965552121.