
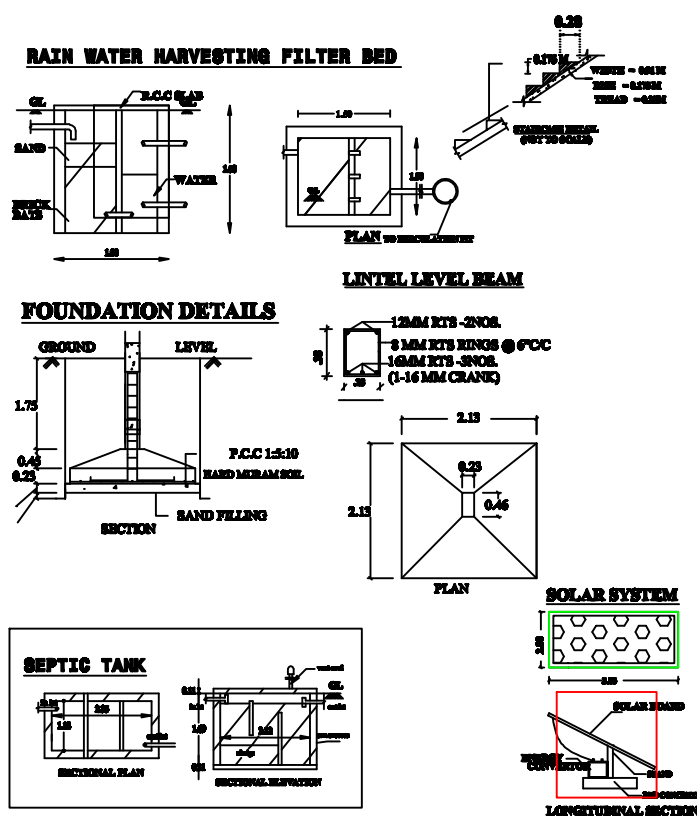
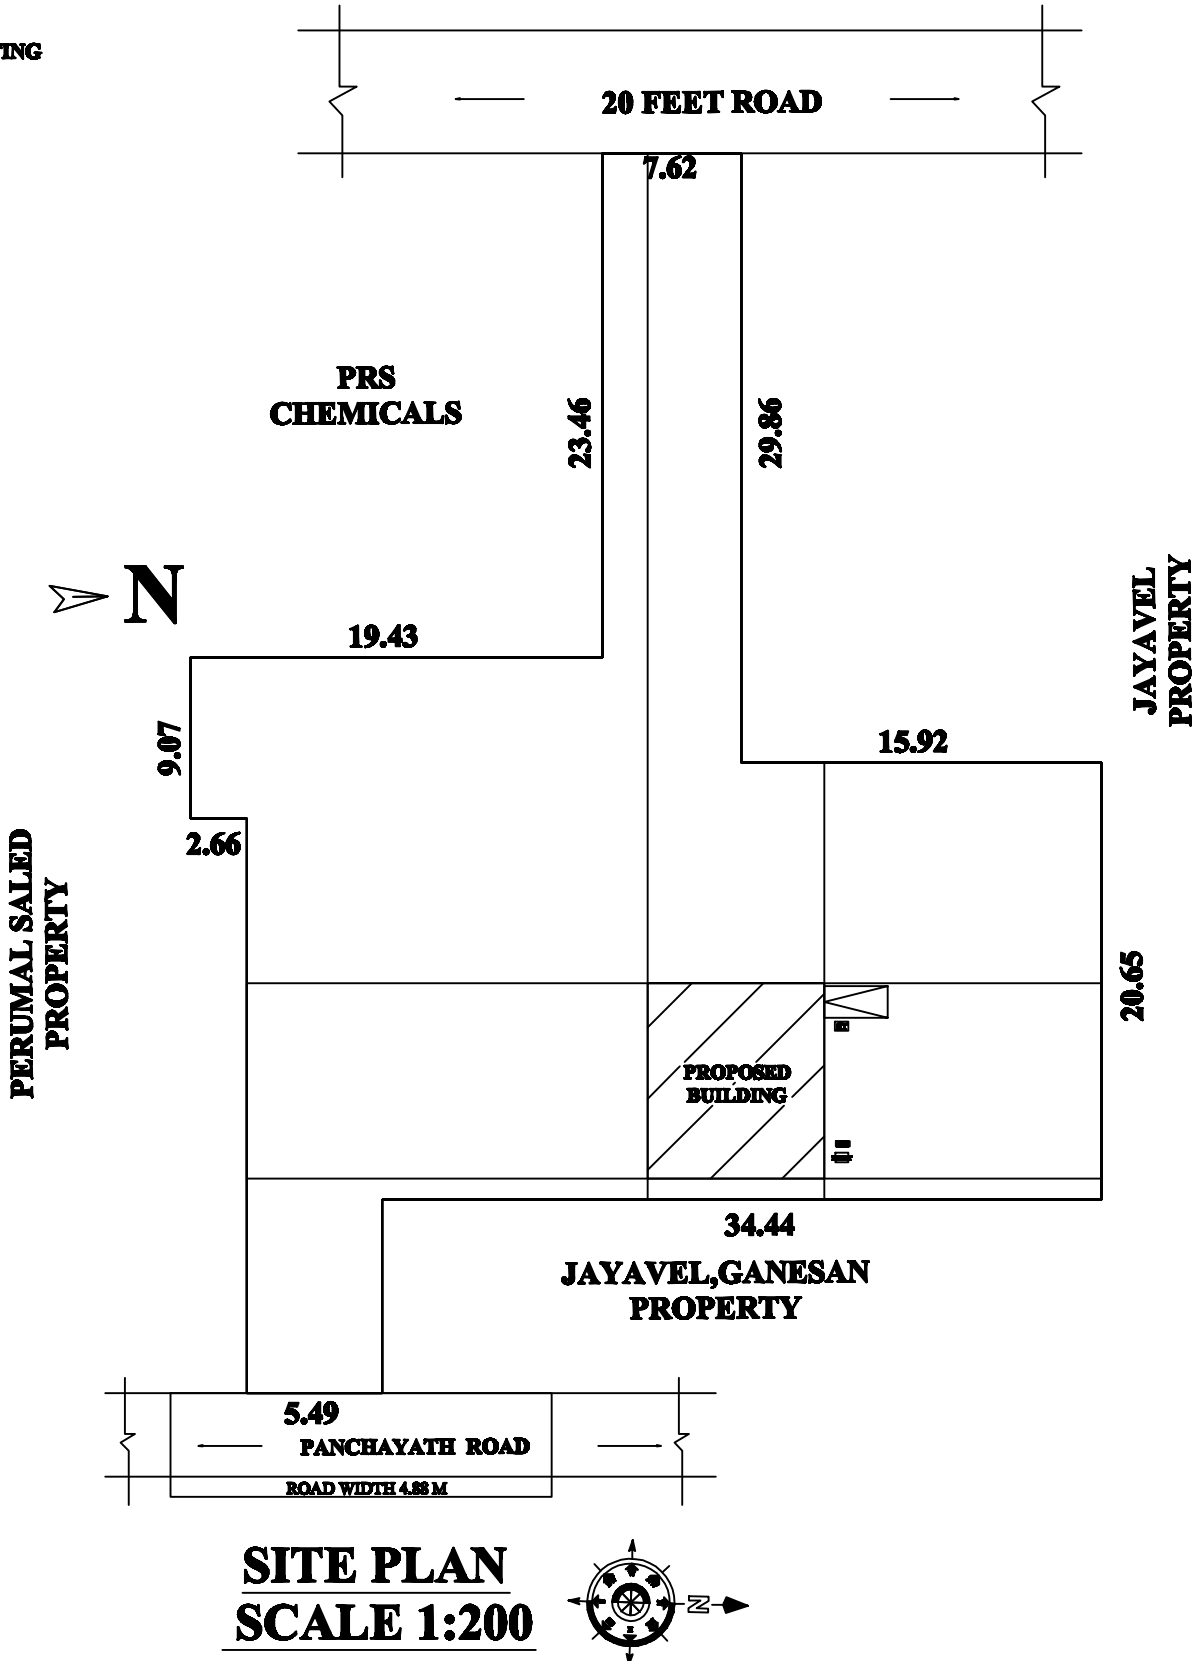
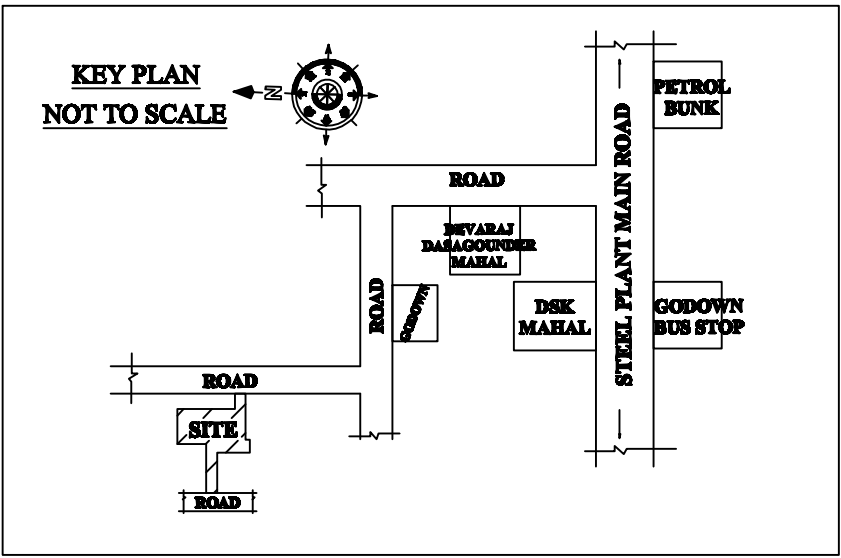
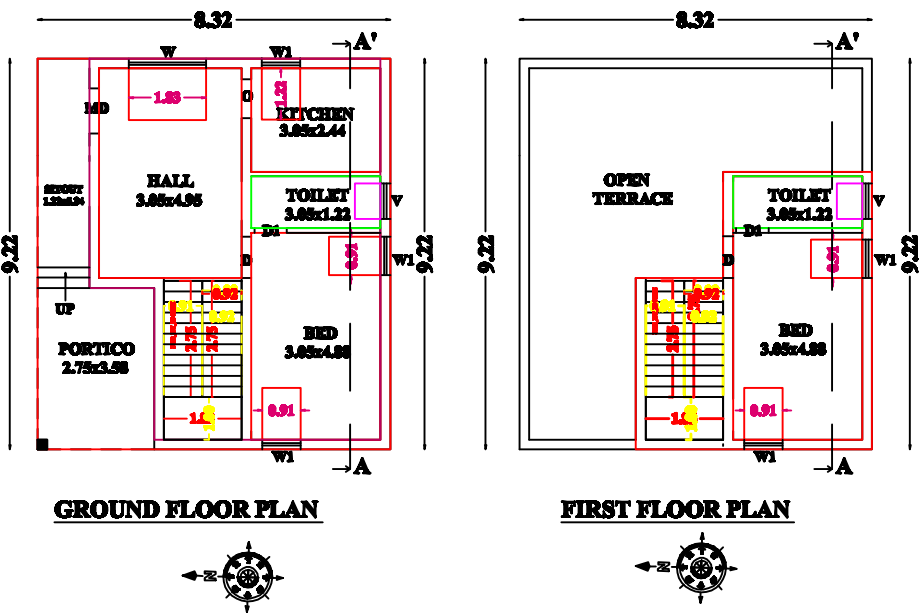


PLAN SHOWING THE PROPOSED CONSTRUCTION OF R.C.C TERRACED ROOF RESIDENTIAL BUILDING IN S.NO-81/6A1,100/1A,100/8A,
MALLAMOOPPAMPATTI VILLAGE & PANCHAYATH, SALEM WEST TALUK, SALEM DISTRICT.

NAME OF THE APPLICANT :

Mr.B.JAYAPAL S/o Mr.BOOPALAN

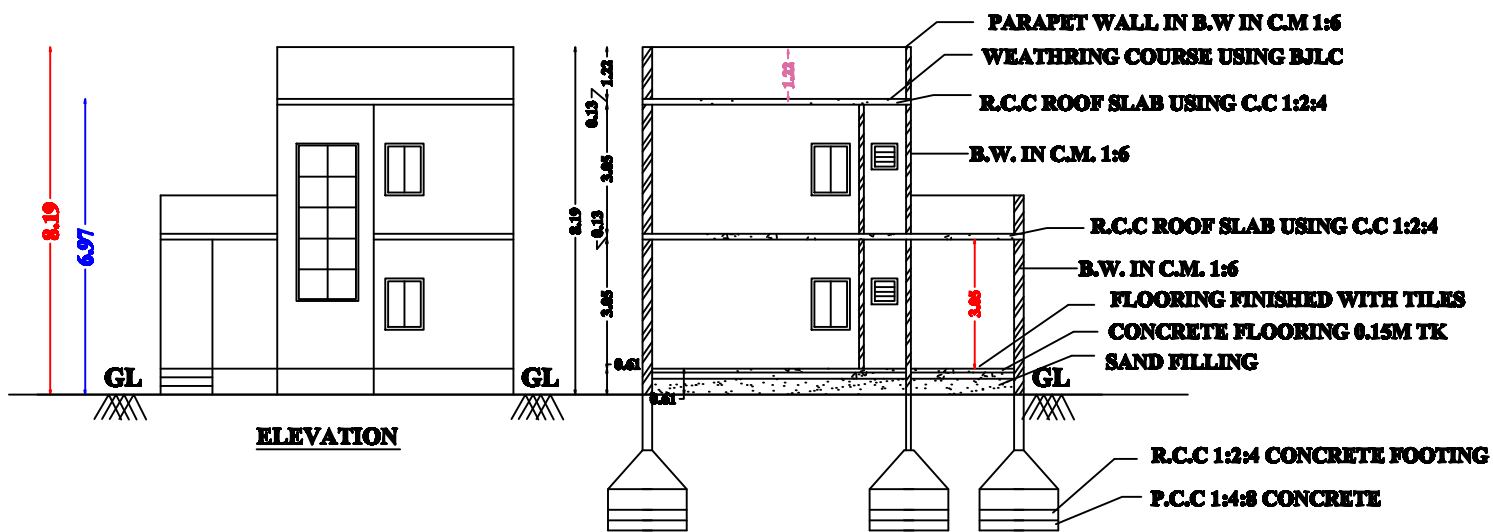

JOINERIES DETAILS			
MAIN DOOR	MD	3'6"x7'0"	1.07x2.13
DOOR	D1	2'6"x7'0"	0.75x2.13
DOOR	D	3'0"x7'0"	0.91x2.13
OPEN	O	3'0"x7'0"	0.91x2.13
WINDOW	W1	3'0"x4'0"	0.91x1.22
VENTILATOR	V	2'6"x2'6"	0.76x0.76

AREA DETAILS			
AREA OF THE SITE	12722.50	sft	1181.95 sqm
GROUND FLOOR AREA	825.70	sft	76.71 sqm
FIRST FLOOR AREA	337.02	sft	31.31 sqm
TOTAL AREA	1162.72	sft	108.02 sqm
OPEN AREA	11896.80	sft	1105.24 sqm

FSI - $\frac{825.70}{12722.50}$ - 0.06
PLOT COVERAGE - 6.50%
ALL DIMENSIONS ARE IN METER, SCALE 1:100
SITE BOUNDARY SHOWN IN GREEN PROPOSED
CONSTRUCTION SHOWN IN RED
EXISTING ROAD SHOWN IN YELLOW

APPLICANT

B. Jayapal

ENGINEER

Er. M. PRADEEP, B.E.,
EXCELLENT PLANNERS
2/196, Nadar Street,
Maramangalathupatti,
SALEM - 30. Cell: 9524042372
LBS Reg No: 044/LS/2024/00370