

AREA DETAILS:		
DESCRIPTION	SQ.FT	SQ.M
AS AT SITE	4791.60	445.15
AS PER DOC	4791.60	445.15
FMB OR PLR	4791.60	445.15
G.F RESIDENTIAL [RCC]	512.00	47.56
G.F COMMERCIAL[SHEET]	1999.95	185.80
F.F RESIDENTIAL [RCC]	512.00	47.56
OPEN SPACE	2280.33	211.84

JOINERY DETAILS:		
DESCRIPTION	FEET	METER
SHUTTER RS1	10'0"X7'0"	3.04X2.13
SHUTTER RS2	10'0"X7'0"	3.04X2.13
MAIN DOOR MD	3'6"X7'0"	1.07X2.13
DOOD D	3'3"X7'0"	1.00X2.13
DOOR D1	2'6"X7'0"	0.76X2.13
OPEN O	3'0"X7'0"	0.91X2.13
WINDOW W	5'0"X4'6"	1.52X1.37
WINDOW W1	3'0"X4'6"	0.91X1.37
WINDOW W2	3'0"X4'6"	0.91X1.37
VENTILATER V	2'6"X2'6"	0.76X0.76

COLOR INDEX :	
SITE BOUNDARY SHOWN IN	
PRO.BUILDING SHOWN IN	
ROAD SHOWN IN	





ALL DIMENSIONS ARE IN "METER"

APPLICANT SIGN :

J. Dhya

**PLAN SHOWING THE PROPOSED CONSTRUCTION OF R.C.C TERRACED ROOF GROUND FLOOR &FIRST FLOOR
RESIDENTIAL & STEEL SHEET ROOFING GROUND FLOOR COMMERCIAL BUILDING IN S.F NO : 107/8, PATTa NO : 464, ARIYAPALAYAM
VILLAGE & PANCHAYAT, PETHANAICKENPALAYAM UNION, PETHANAICKENPALAYAM TALUK, SALEM DISTRICT.**

APPLICANT : Mr.J.PALANISAMY, S/O Mr.JAYARAMAN.

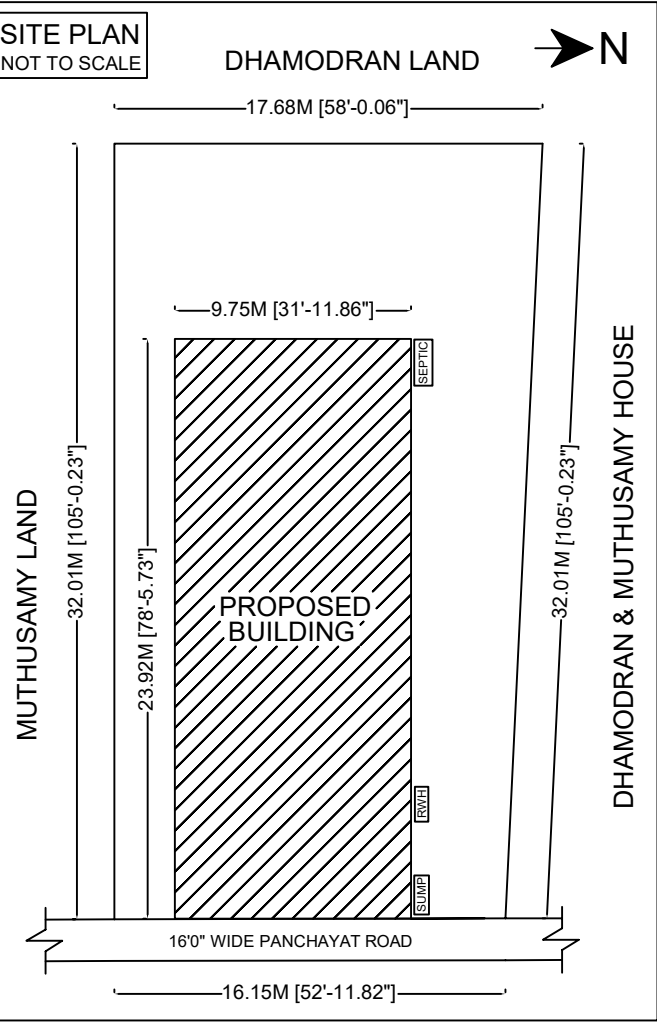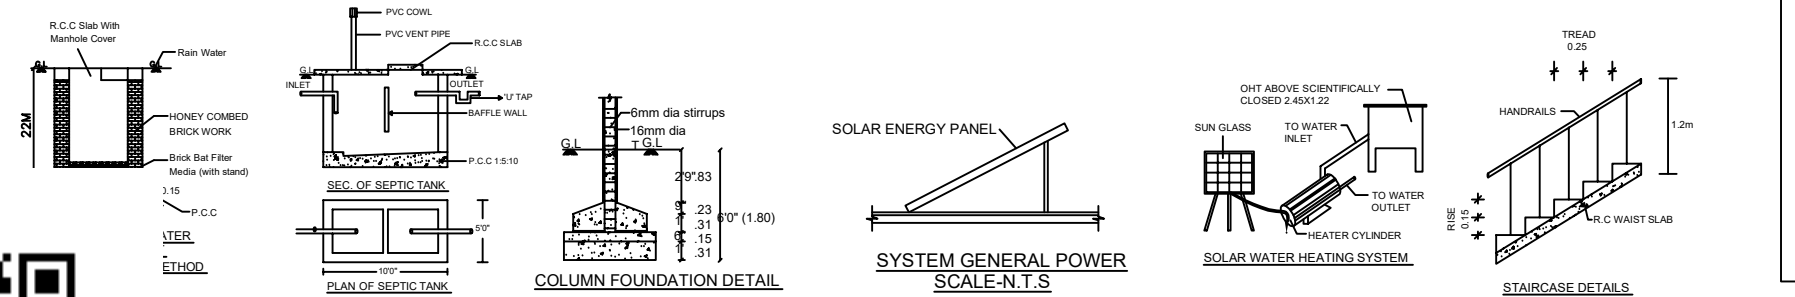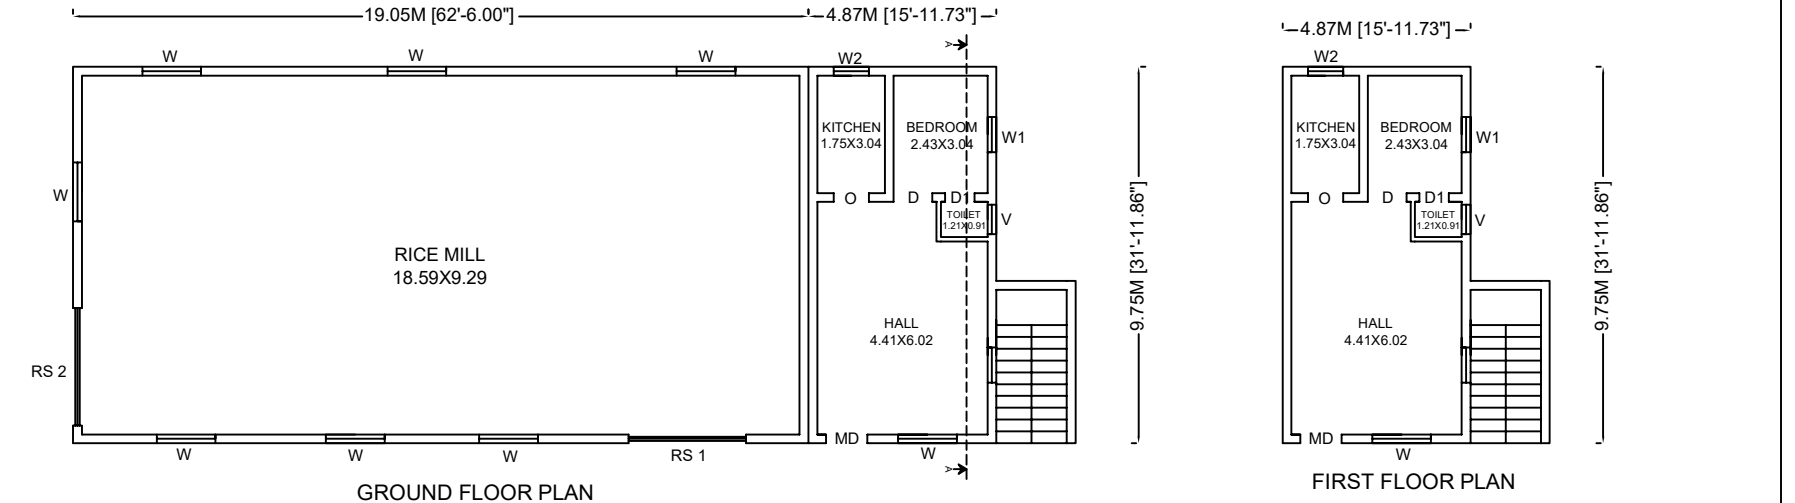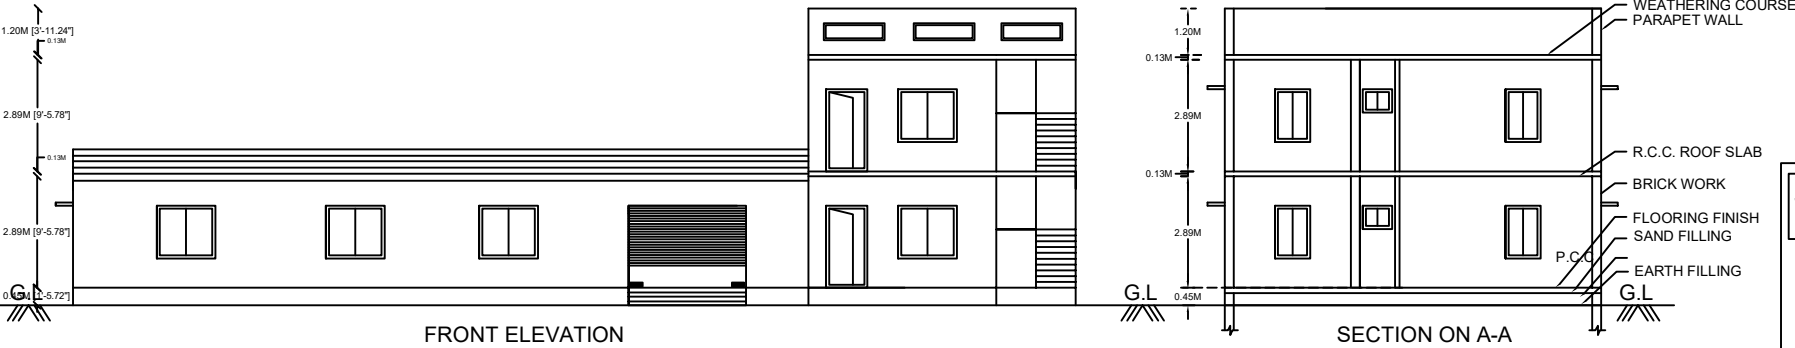

REGISTERED ENGINEER :

Er.S.Senthilkumar (BE Civil),
Registered Engineer Grade - II(SWP),
5/554, Nadukaradu, Nattamangalam,
Amanikondalampatti Panchayat,
Panamarathupatti Union,
Salem - 636010. Cell : 8056356469