
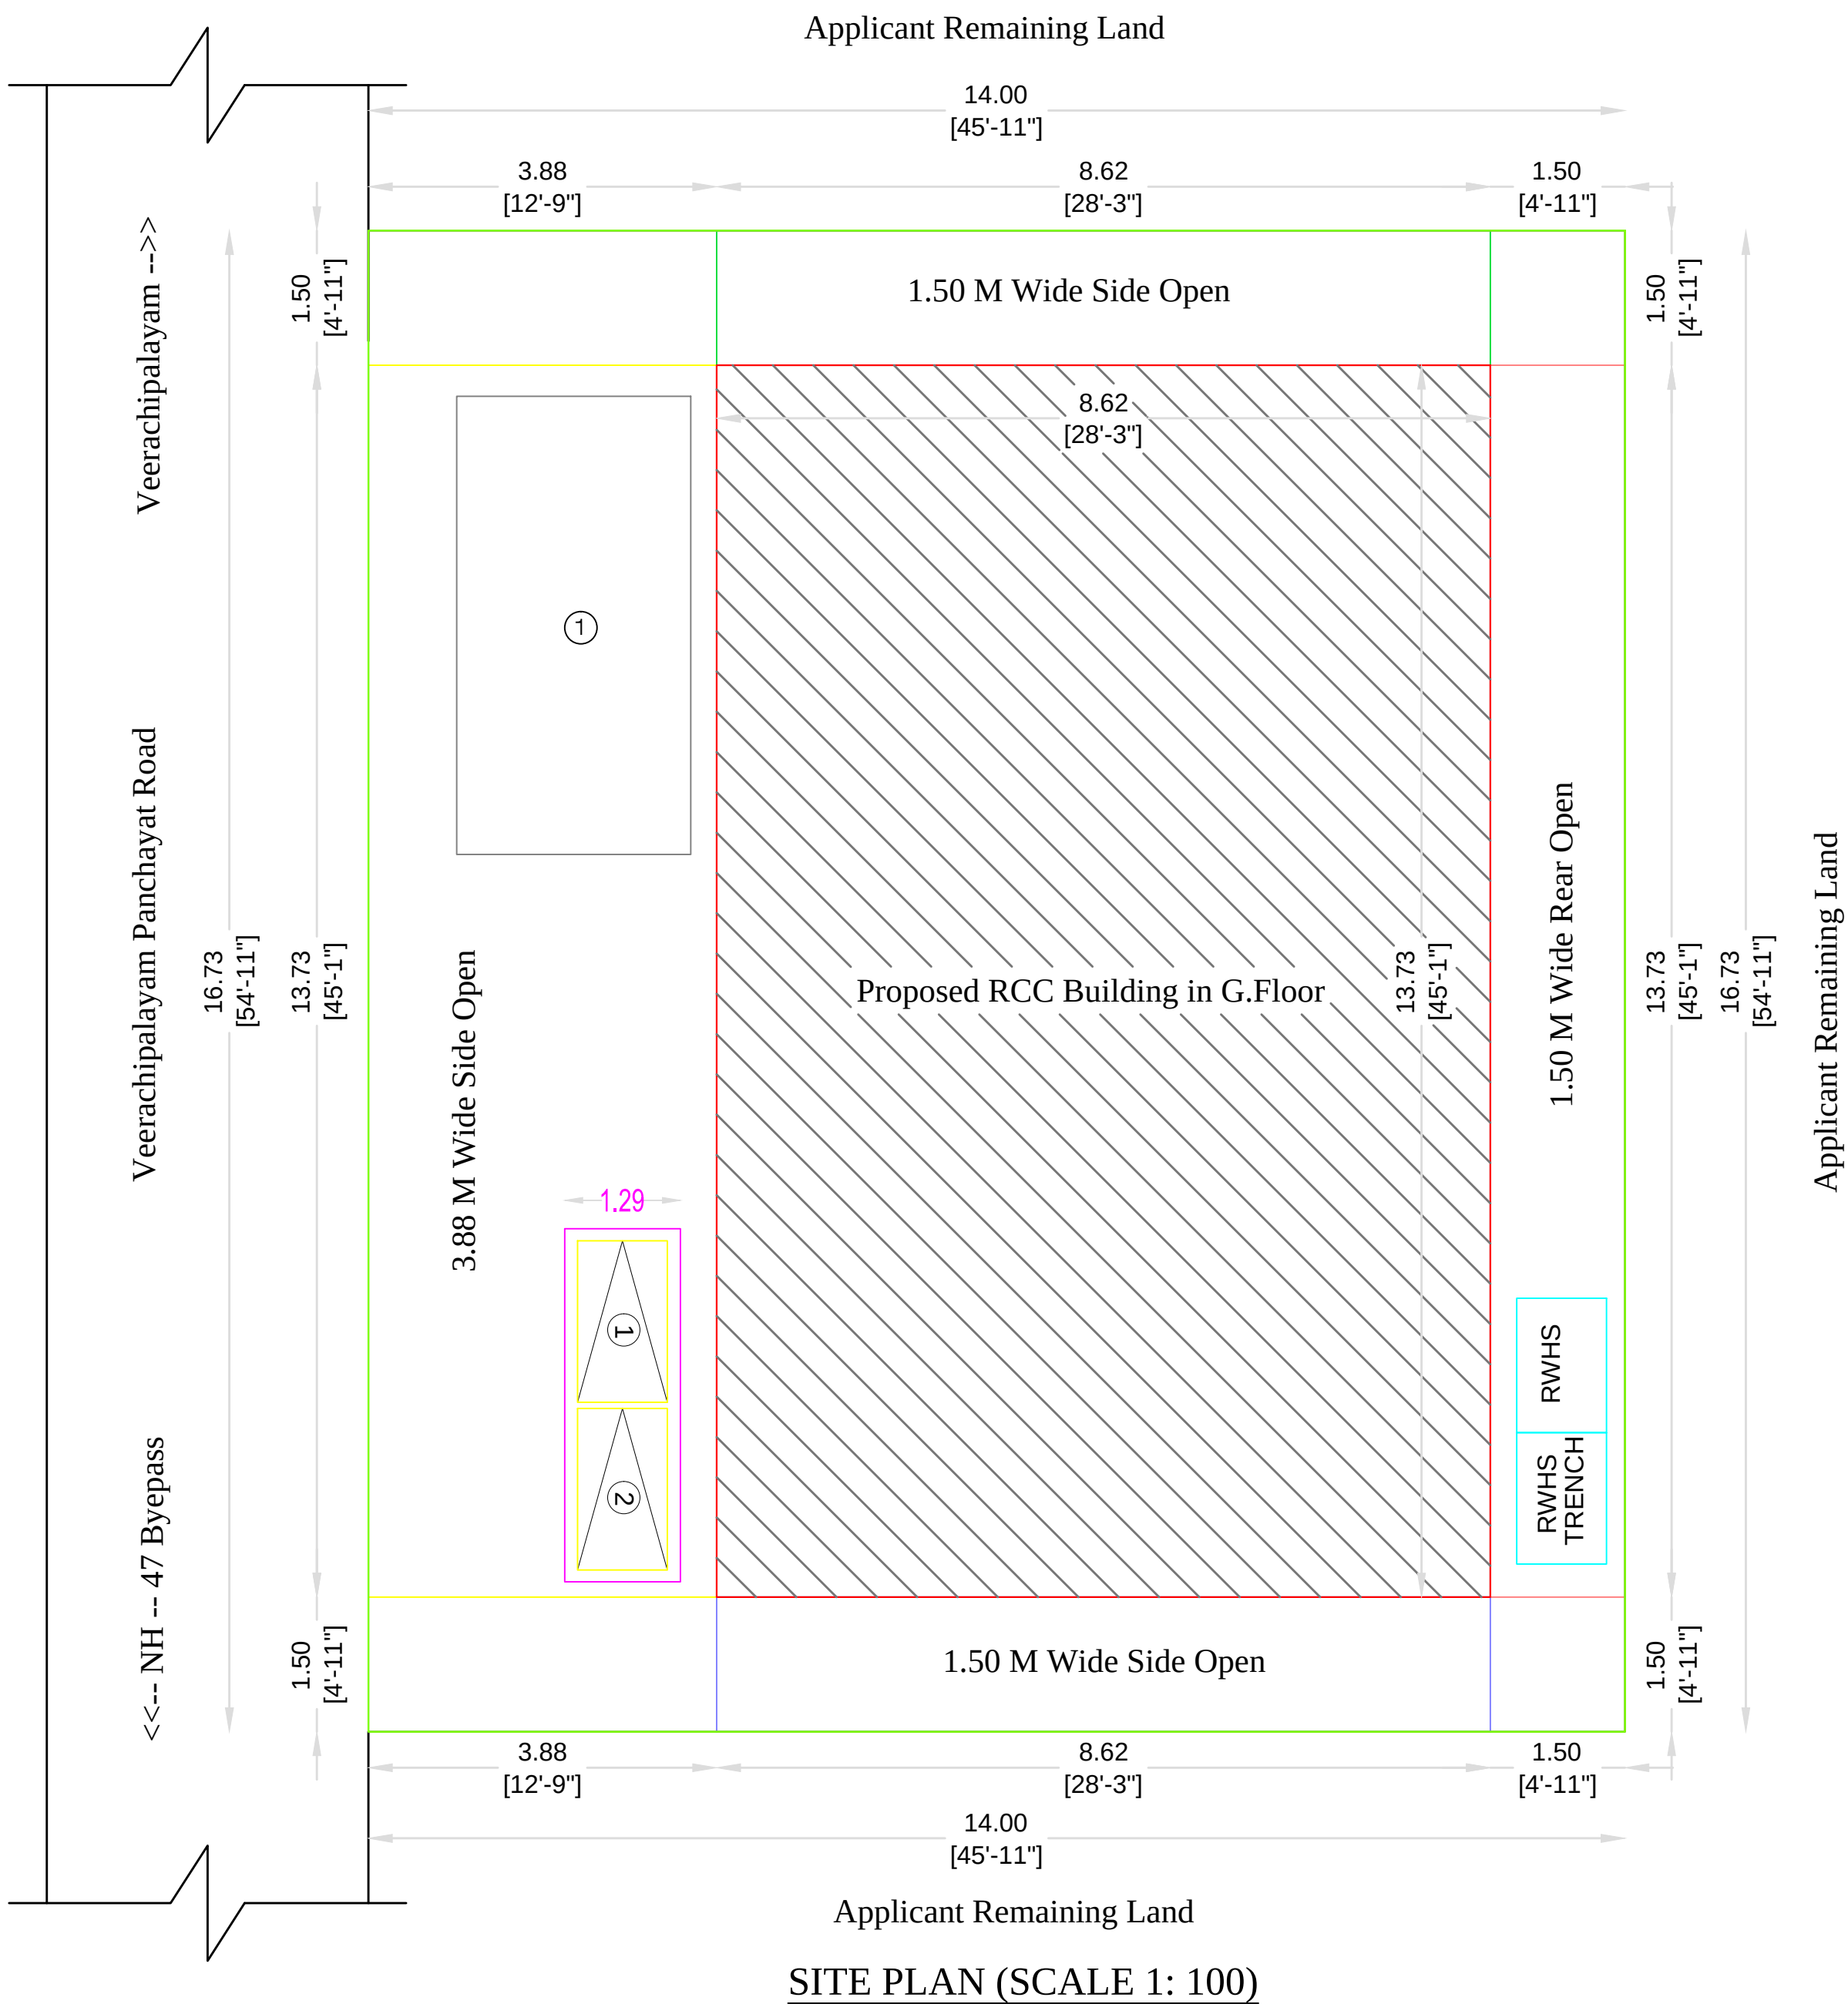
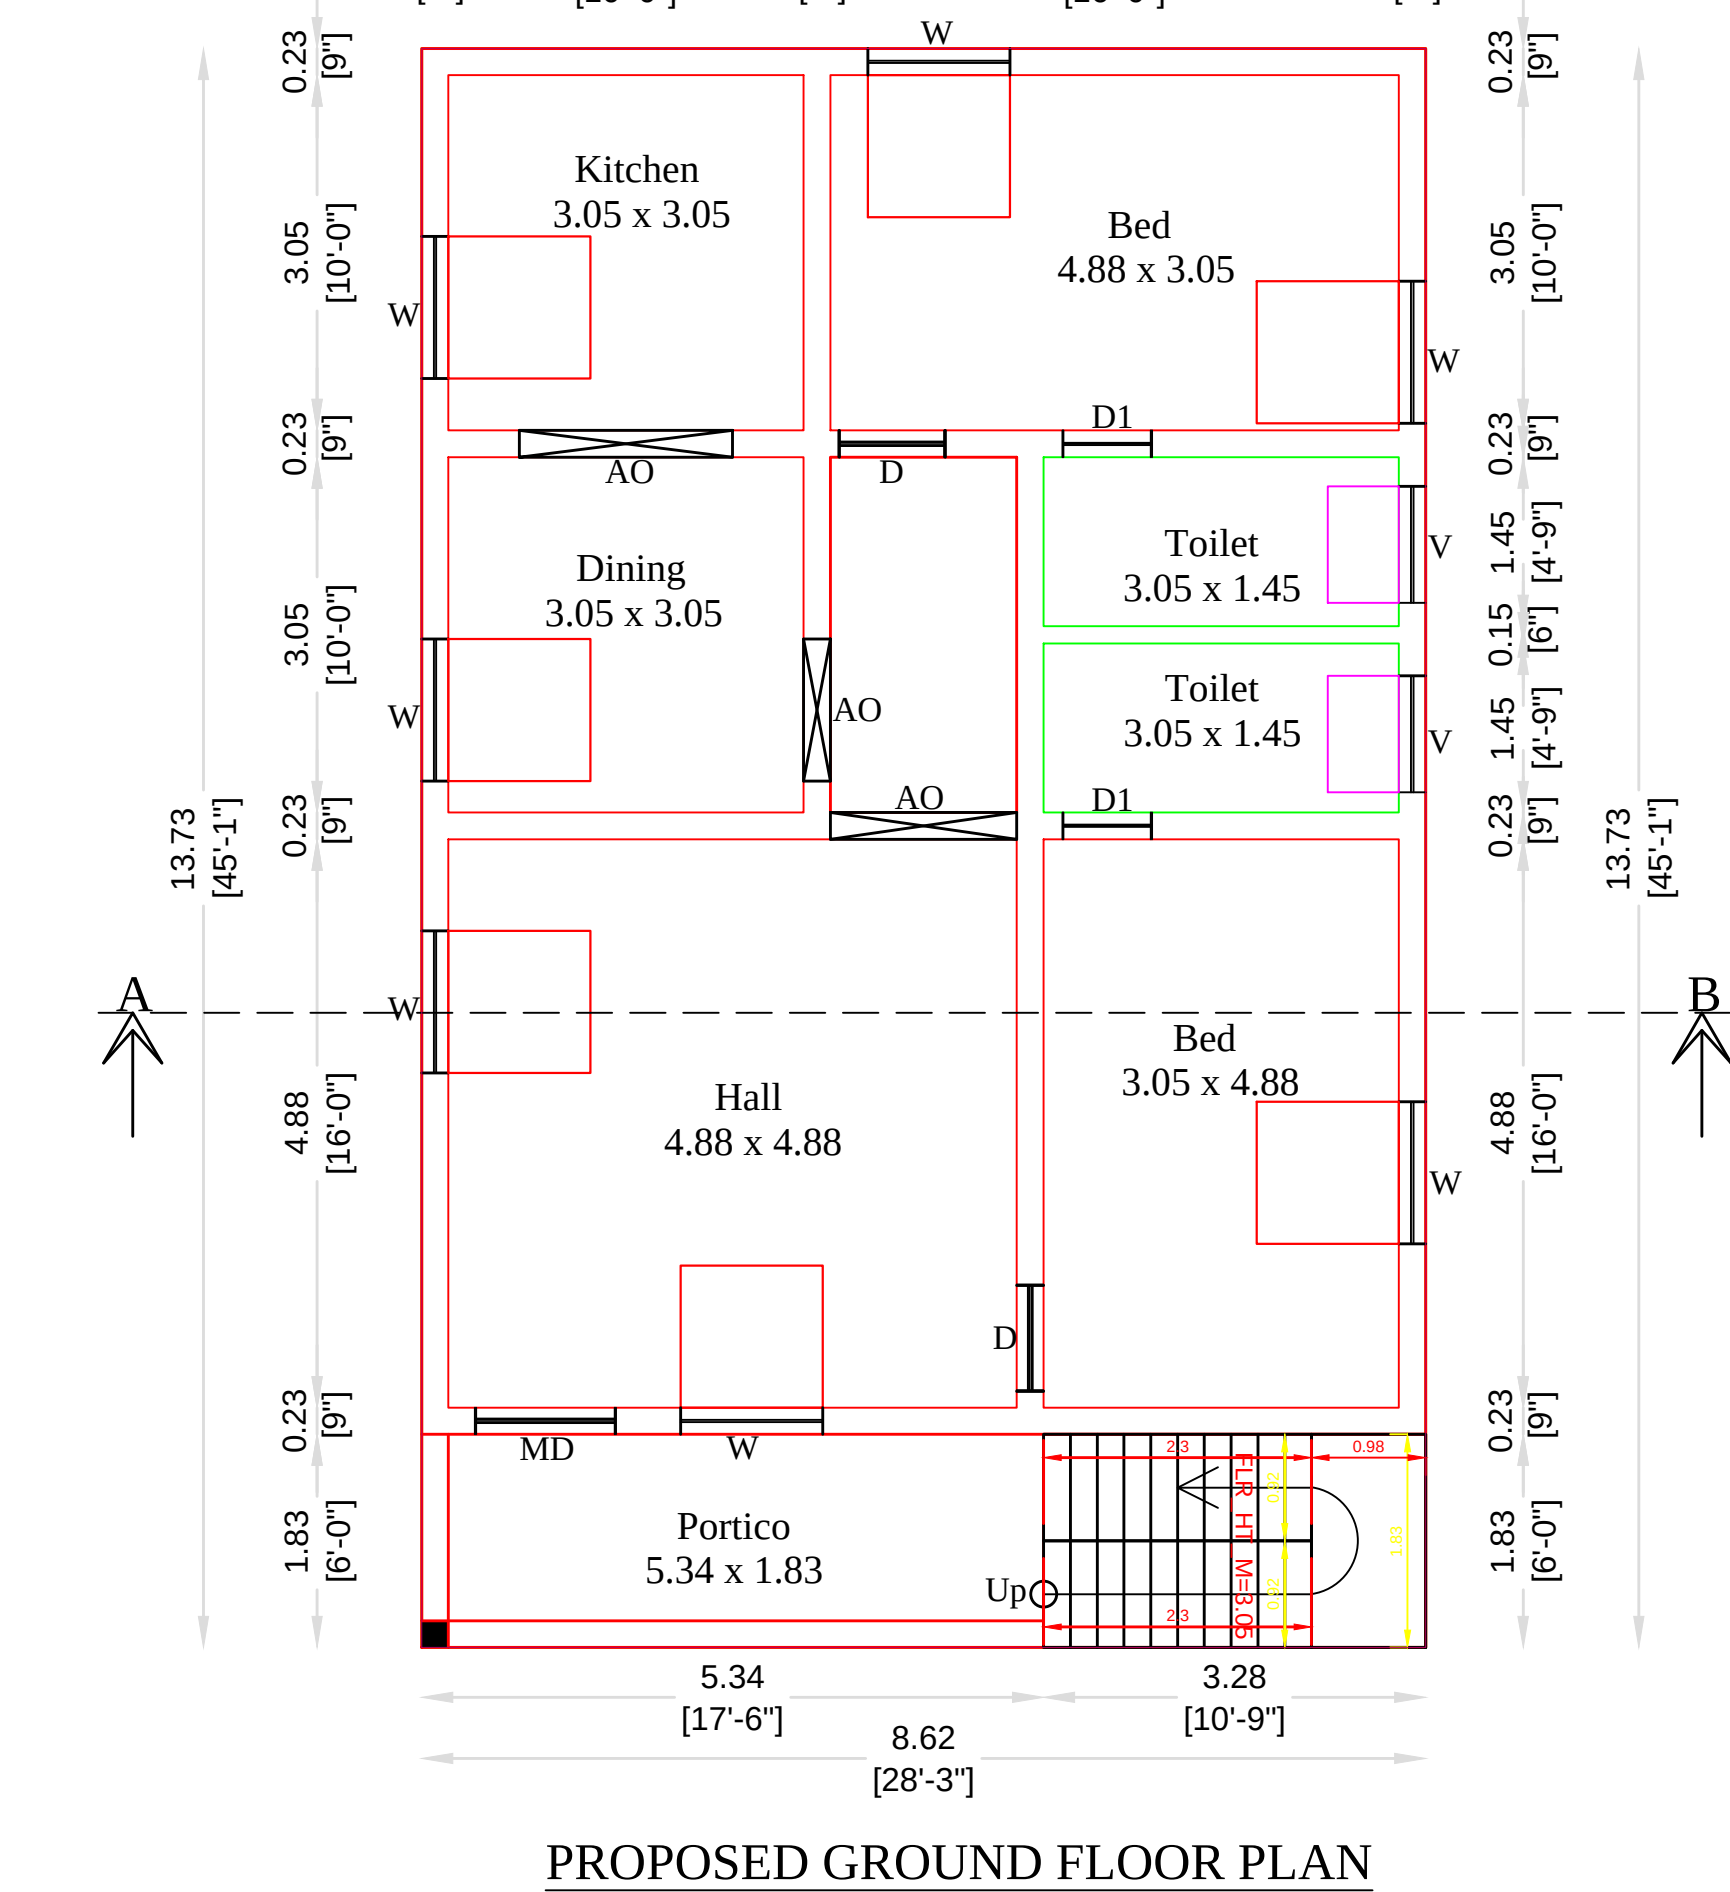


Plan Showing the Proposed RCC Terraced Ground Floor Dwelling House Construction at S.F.No: 147/5B-Part, Patta No: 540, Veerachipalayam Agraharam Village & Panchayat, Natthakadu, Veerachipalayam, Sankari Taluk, Salem District.

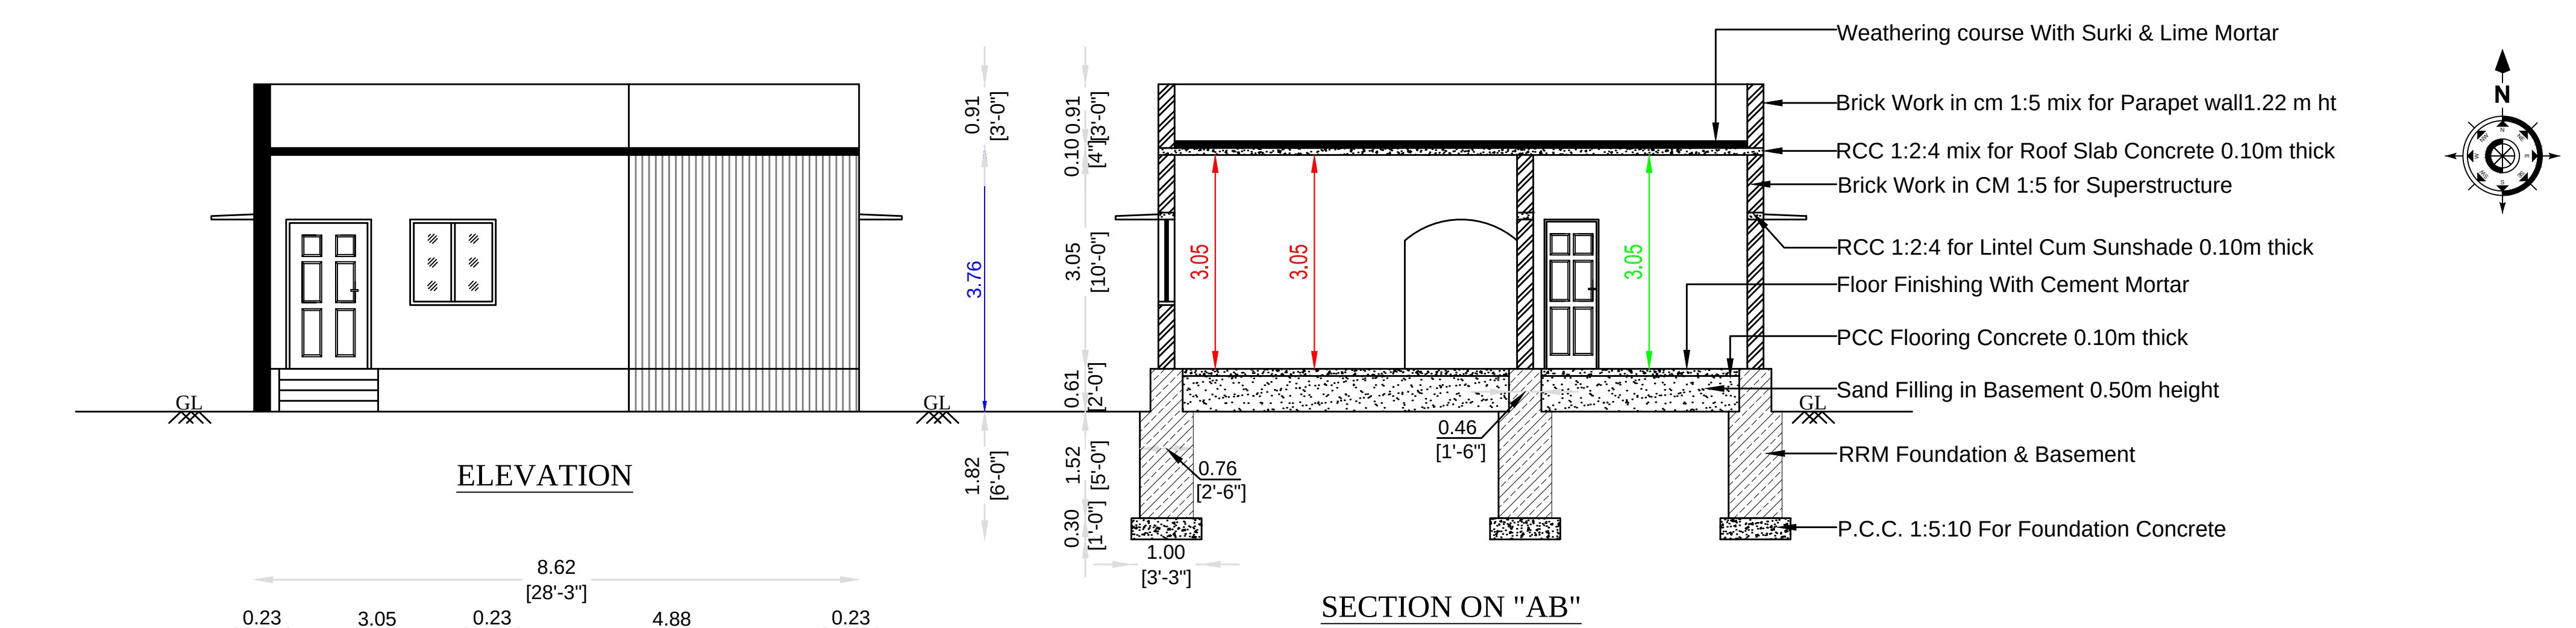

Applicant :-

Thiru.R.SUBRAMANI,
S/o.Thiru.RAMASAMY.

SHEET NO : 01/ 02

AREA DETAILS	SQ.M	SQ.FT
Area of the Applicant Site - As on Document (Item - I -- 27.50 Cent)	1112.89	11979.00
Area of the Taken Site	234.22	2521.12
Area of the Proposed RCC Building in G.F	118.35	1273.91
Carpet Area of the RCC Building in G.Floor	72.17	776.83
Area of the Open Space	115.87	1247.21

JOINERY DETAILS:-

Main Door	MD	1.00 x 2.13 (3'3" x 7'0")	Door	D	0.91 x 2.14 (3'0" x 7'0")
Door	D1	0.76 x 2.13 (2'6" x 7'0")	Window	W	1.00 x 1.37 (3'3" x 4'6")
Opening	AO	0.91 x 2.13 (3'0" x 7'0")	Ventilator	V	0.91 x 0.61 (3'0" x 2'0")

ALL DIMENSIONS ARE IN "METER"

ALL ROOMS ARE HAVING SUFFICIENT "VENTILATION"

U DROP WILL BE PROVIDED IN THE OUTLET

COLLECTION TANK WATER WILL BE REUSE TOILET & BATH ROOM OUTLET


SOLAR WATER HEATER SYSTEM OF 180LIT CAPACITY IS TO BE PROVIDED (1NOS)

INDEX:-

- APPLICANT SITE BOUNDARY SHOWN IN □
PROPOSED RCC BUILDING SHOWN IN □
RWHS SHOWN IN □

SCALE - 1:100

GOLDEN CONSTRUCTION

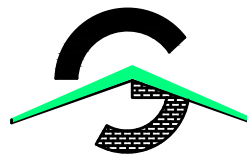

Er.M.KARTHICK., DCE.
REGISTERED CIVIL ENGINEER
Cell No.: 9965315456

3/801-9, Vattamalai Murugan Kovil Road,
Vattamalai, Komarapalayam Taluk,
Namakkal District - 638 183

E.Mail: goldenconstructionpnm@gmail.com

Er.K.SATHYAA., BE.
REGISTERED CIVIL ENGINEER
Cell No.: 9095945733

- Construction
- Vasthu Plan
- Approval Plan
- DTCP Approval
- Factory Plan
- Estimate
- Bank Valuation
- 3D Elevation

APPLICANT

ENGINEER

R. Subramani

Er.M. KARTHICK, DCE.,
Reg. Civil Engineer
3/801/9, Murugan Kovil Road,
VATTAMALAI - 638 183.
Komarapalayam (Tk), Namakkal (Dt).
Ph: 99653 15456