

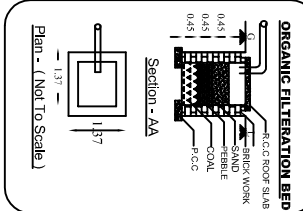
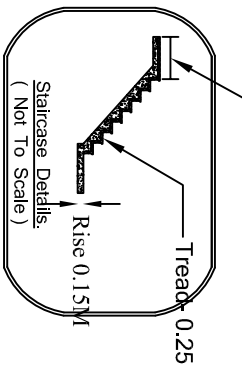
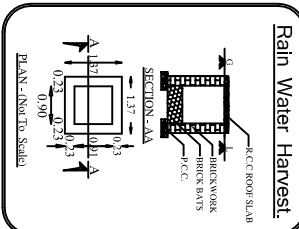
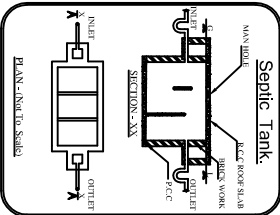
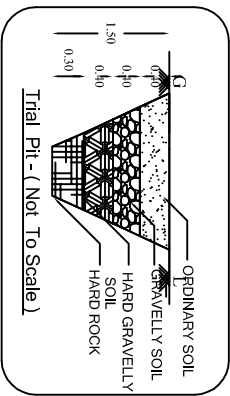
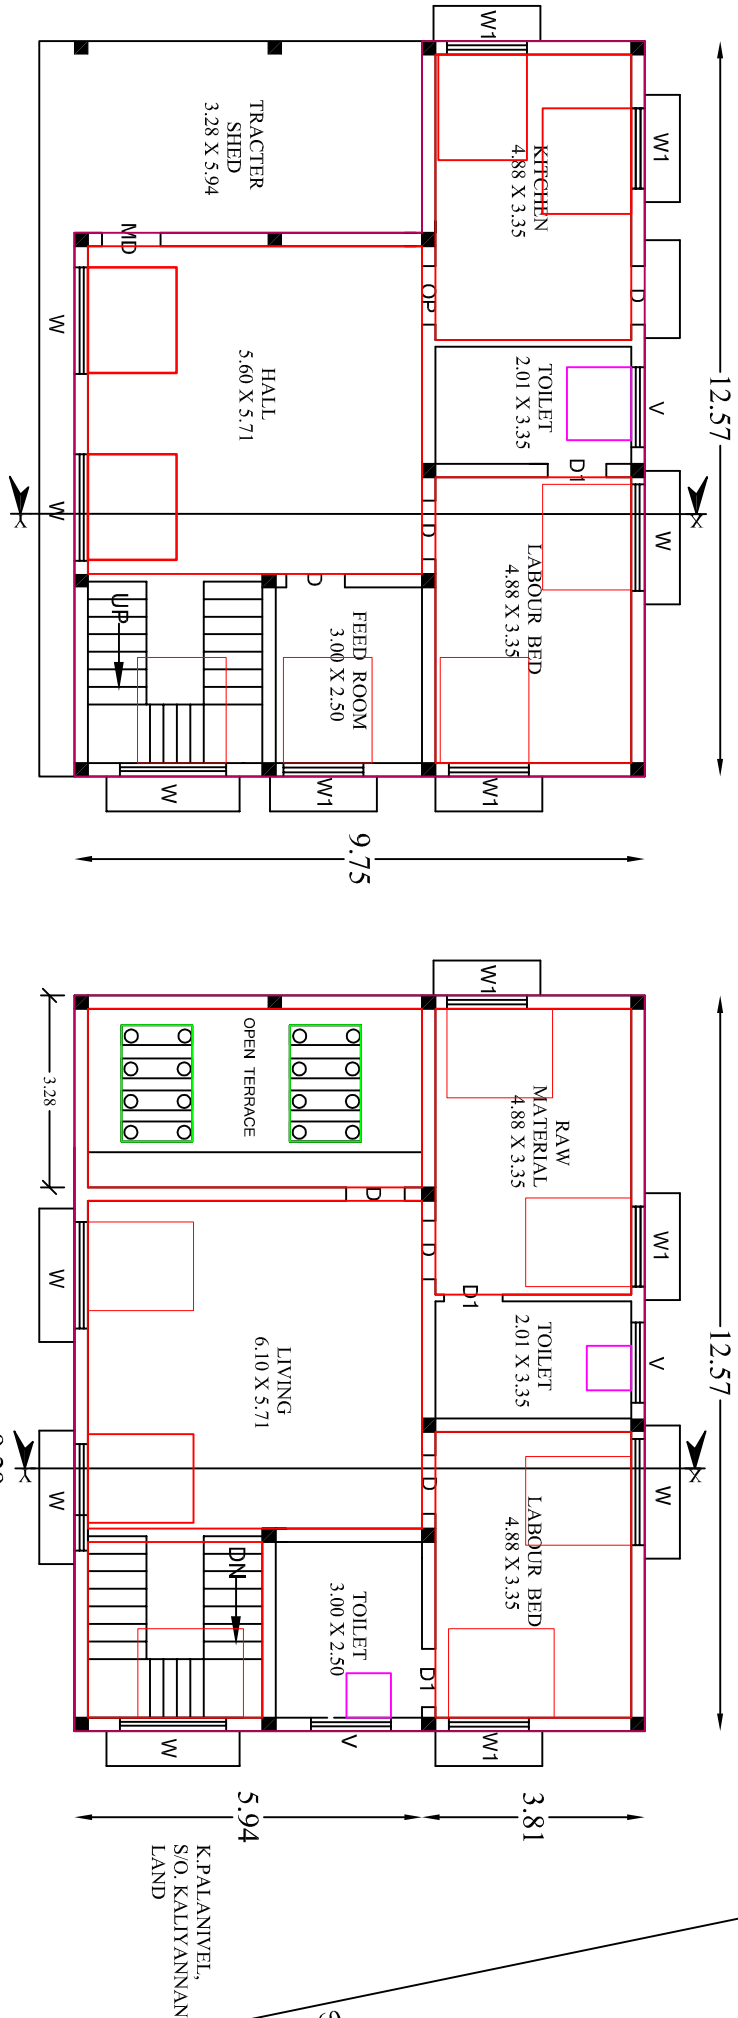
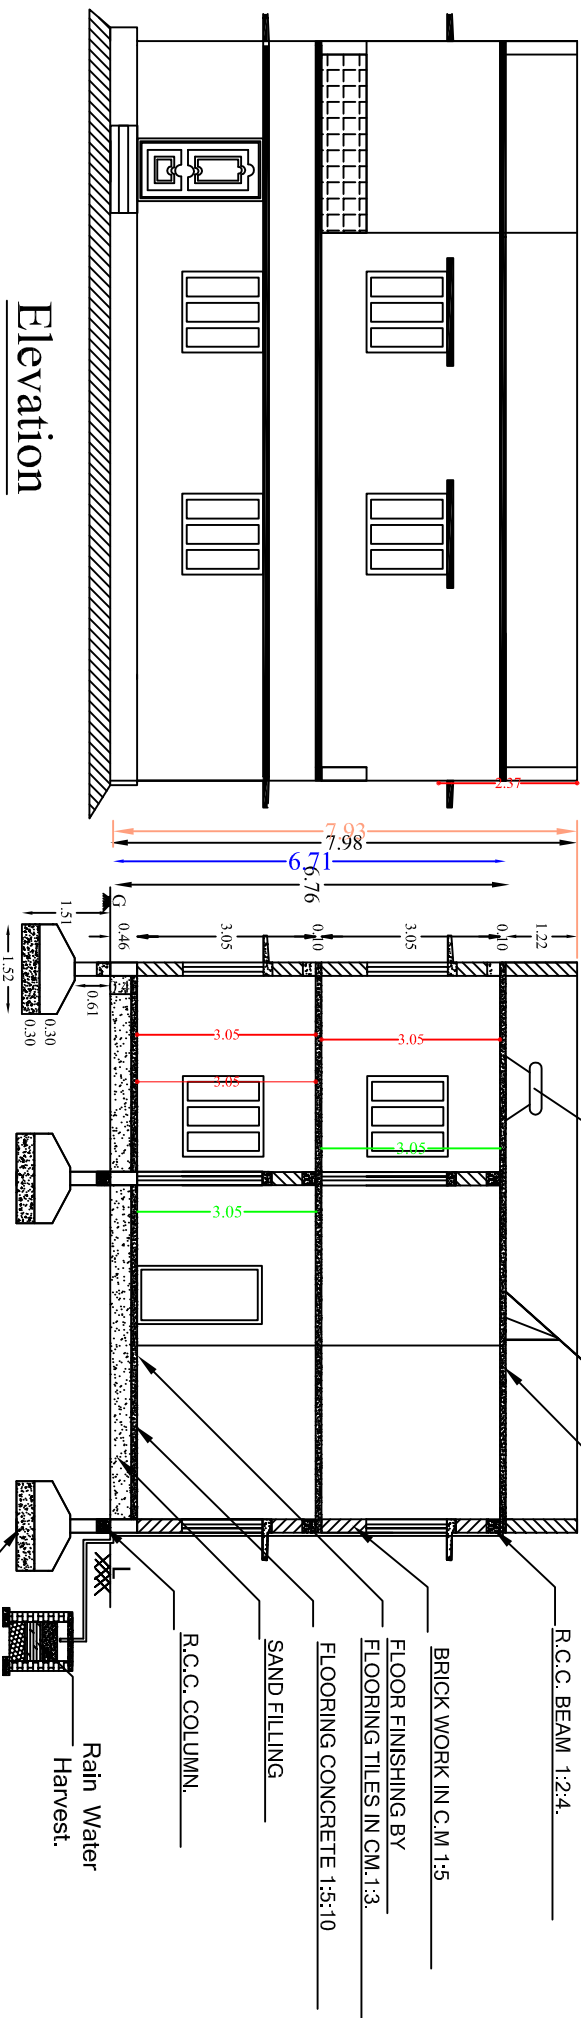


PLAN SHOWING THE PROPOSED CONSTRUCTION OF R.C.C ROOF FORM HOUSE BUILDING
GROUND & FIRST FLOOR, IN SF. NO. 578/1, SIRUVACHUR VILLAGE & PANCHAYAT, ATTUR
UNION, THALAIYASAL TALUK, SALAM DISTRICT.

APPLICANT: THI. K. PALANIVEL,
S/O. KALIYANNAN.

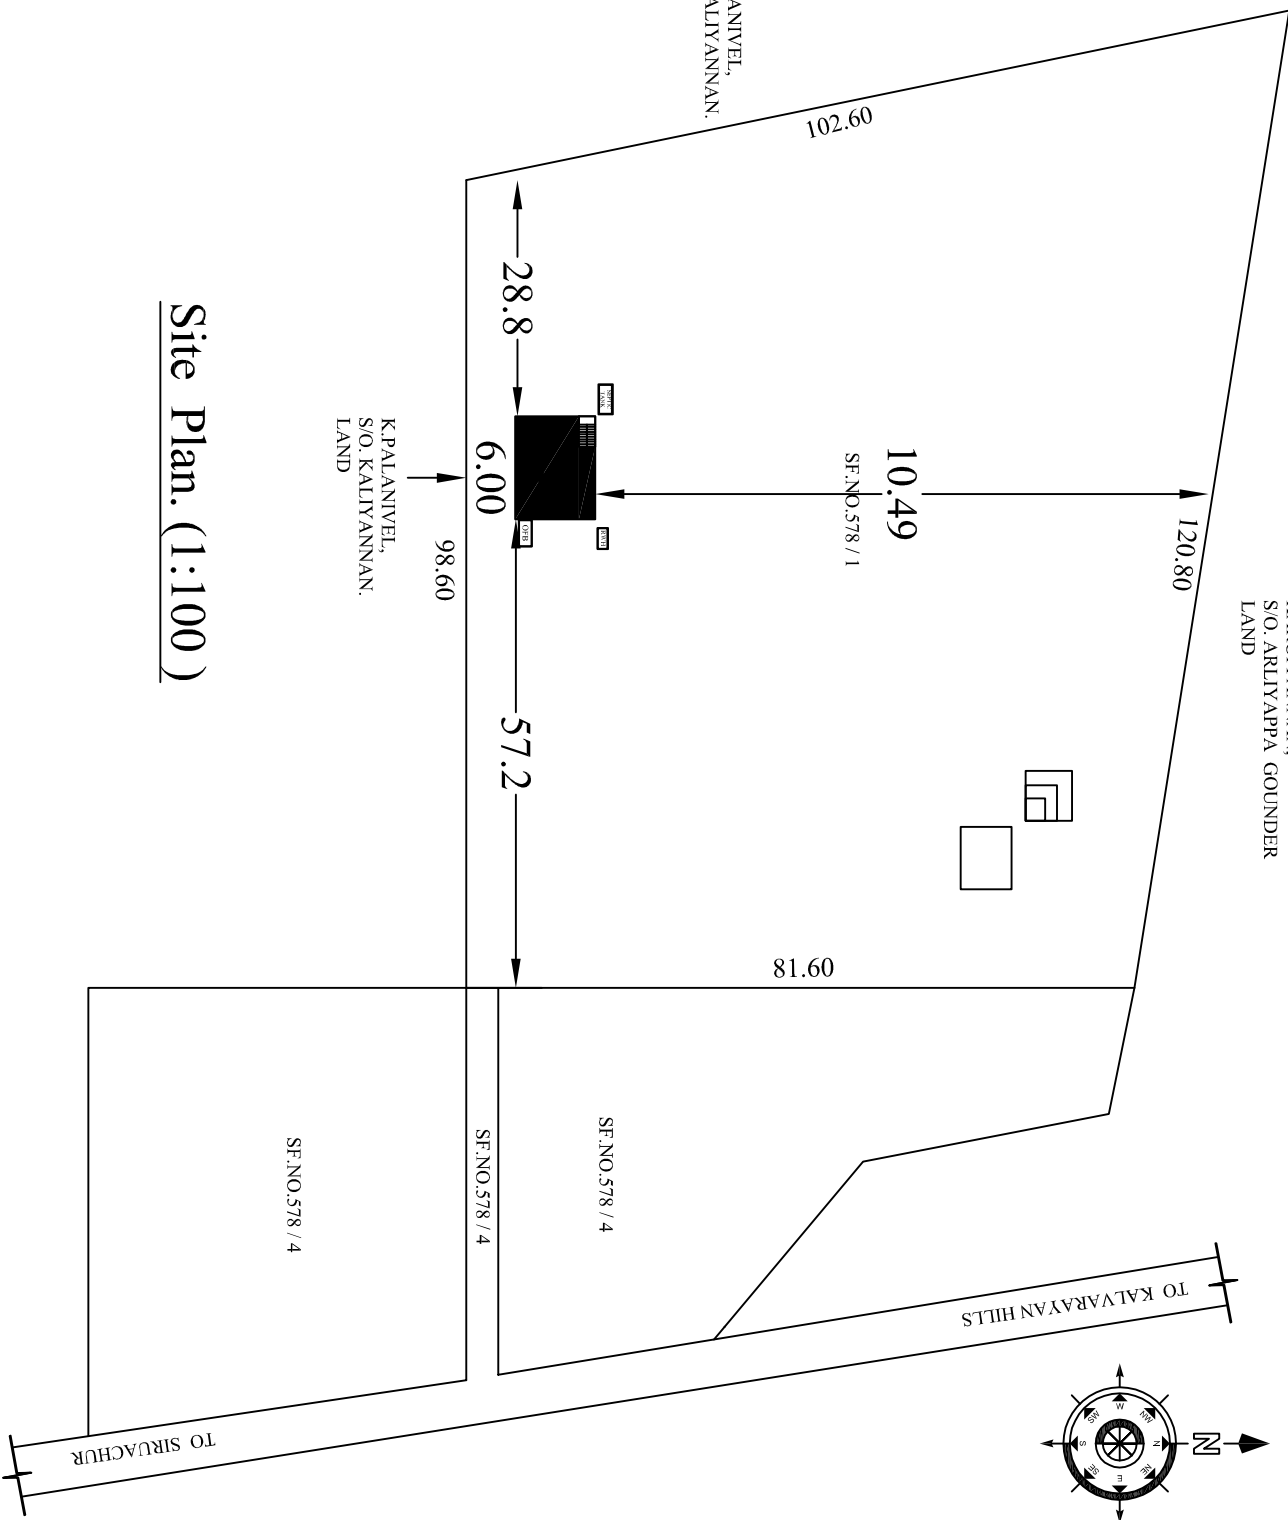

Key Plan. (Not To Scale)

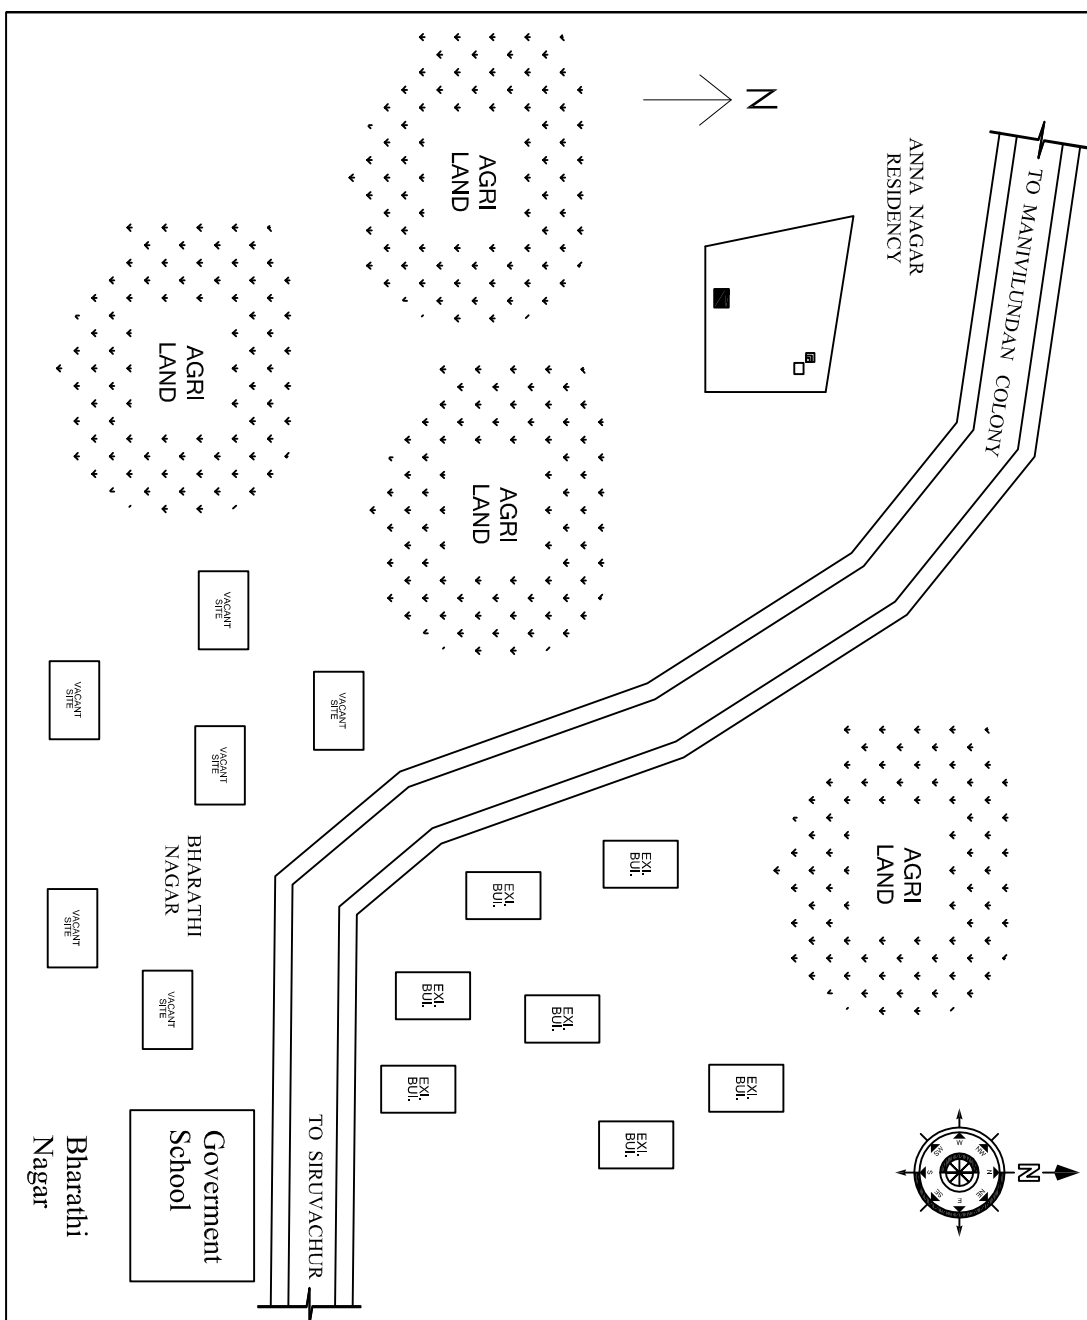

Reference.

Main Door..... MD ... 1.25 X 2.13
Paralleled Door..... D 1.10 X 2.13
Paralleled Door..... D-1 1.00 X 2.13
Paralleled Window... W 1.82 X 1.50
Paralleled Window.. W1 ... 1.37 X 1.50
Ventilator..... V..... 1.20 X 0.75
Opening..... OP 1.37 X 2.13

AREA DETAILS

SITE AREA - 0.97.00 Hect.
(Or) 2.39 Acre.

SITE AREA	SFT.	SQM.
	1,04,125.00	9,673.46
PLINTH AREA	Sft.	Sqm.
	1,319.12	122.55
Ground Floor	1,109.44	103.07
First Floor	2,428.56	225.62
TOTAL		
CARPET AREA	Sft.	Sqm.
Ground Floor	987.05	91.70
First Floor	726.78	67.52
TOTAL	1,713.83	159.22
OPEN AREA	1,02,805.88	9,550.91
PLOT COVERAGE	- - - -	0.012%
F.S.I = $\frac{\text{Total Plinth Area}}{\text{Site Area}} = \frac{225.62}{9,673.46} = 0.02$		
Colour Index.		
Boundary shown - - - -		0
Proposal shown - - - -		0
Road shown - - - - -		0

Applicant.

K. Palanivel

Engineer.

S. Sathappan, D.C.E, D.C.I & LBS
Consulting Civil Engineer,
SUDHARSAN BUILDERS.

