








PLAN SHOWING THE PROPOSED CONSTRUCTION OF RCC ROOF GROUND FLOOR , FIRST FLOOR AND SECOND FLOOR

RESIDENTIAL BUILDING IN S.F.NO:112/1A1 PART, AT IVELI VILLAGE AND PANCHAYAT, SANKARI TALUK, SALEM DISTRICT.


SCALE - 1:100 Applicant Name : Mr. M.Rajkumar S/o Madeswaran.

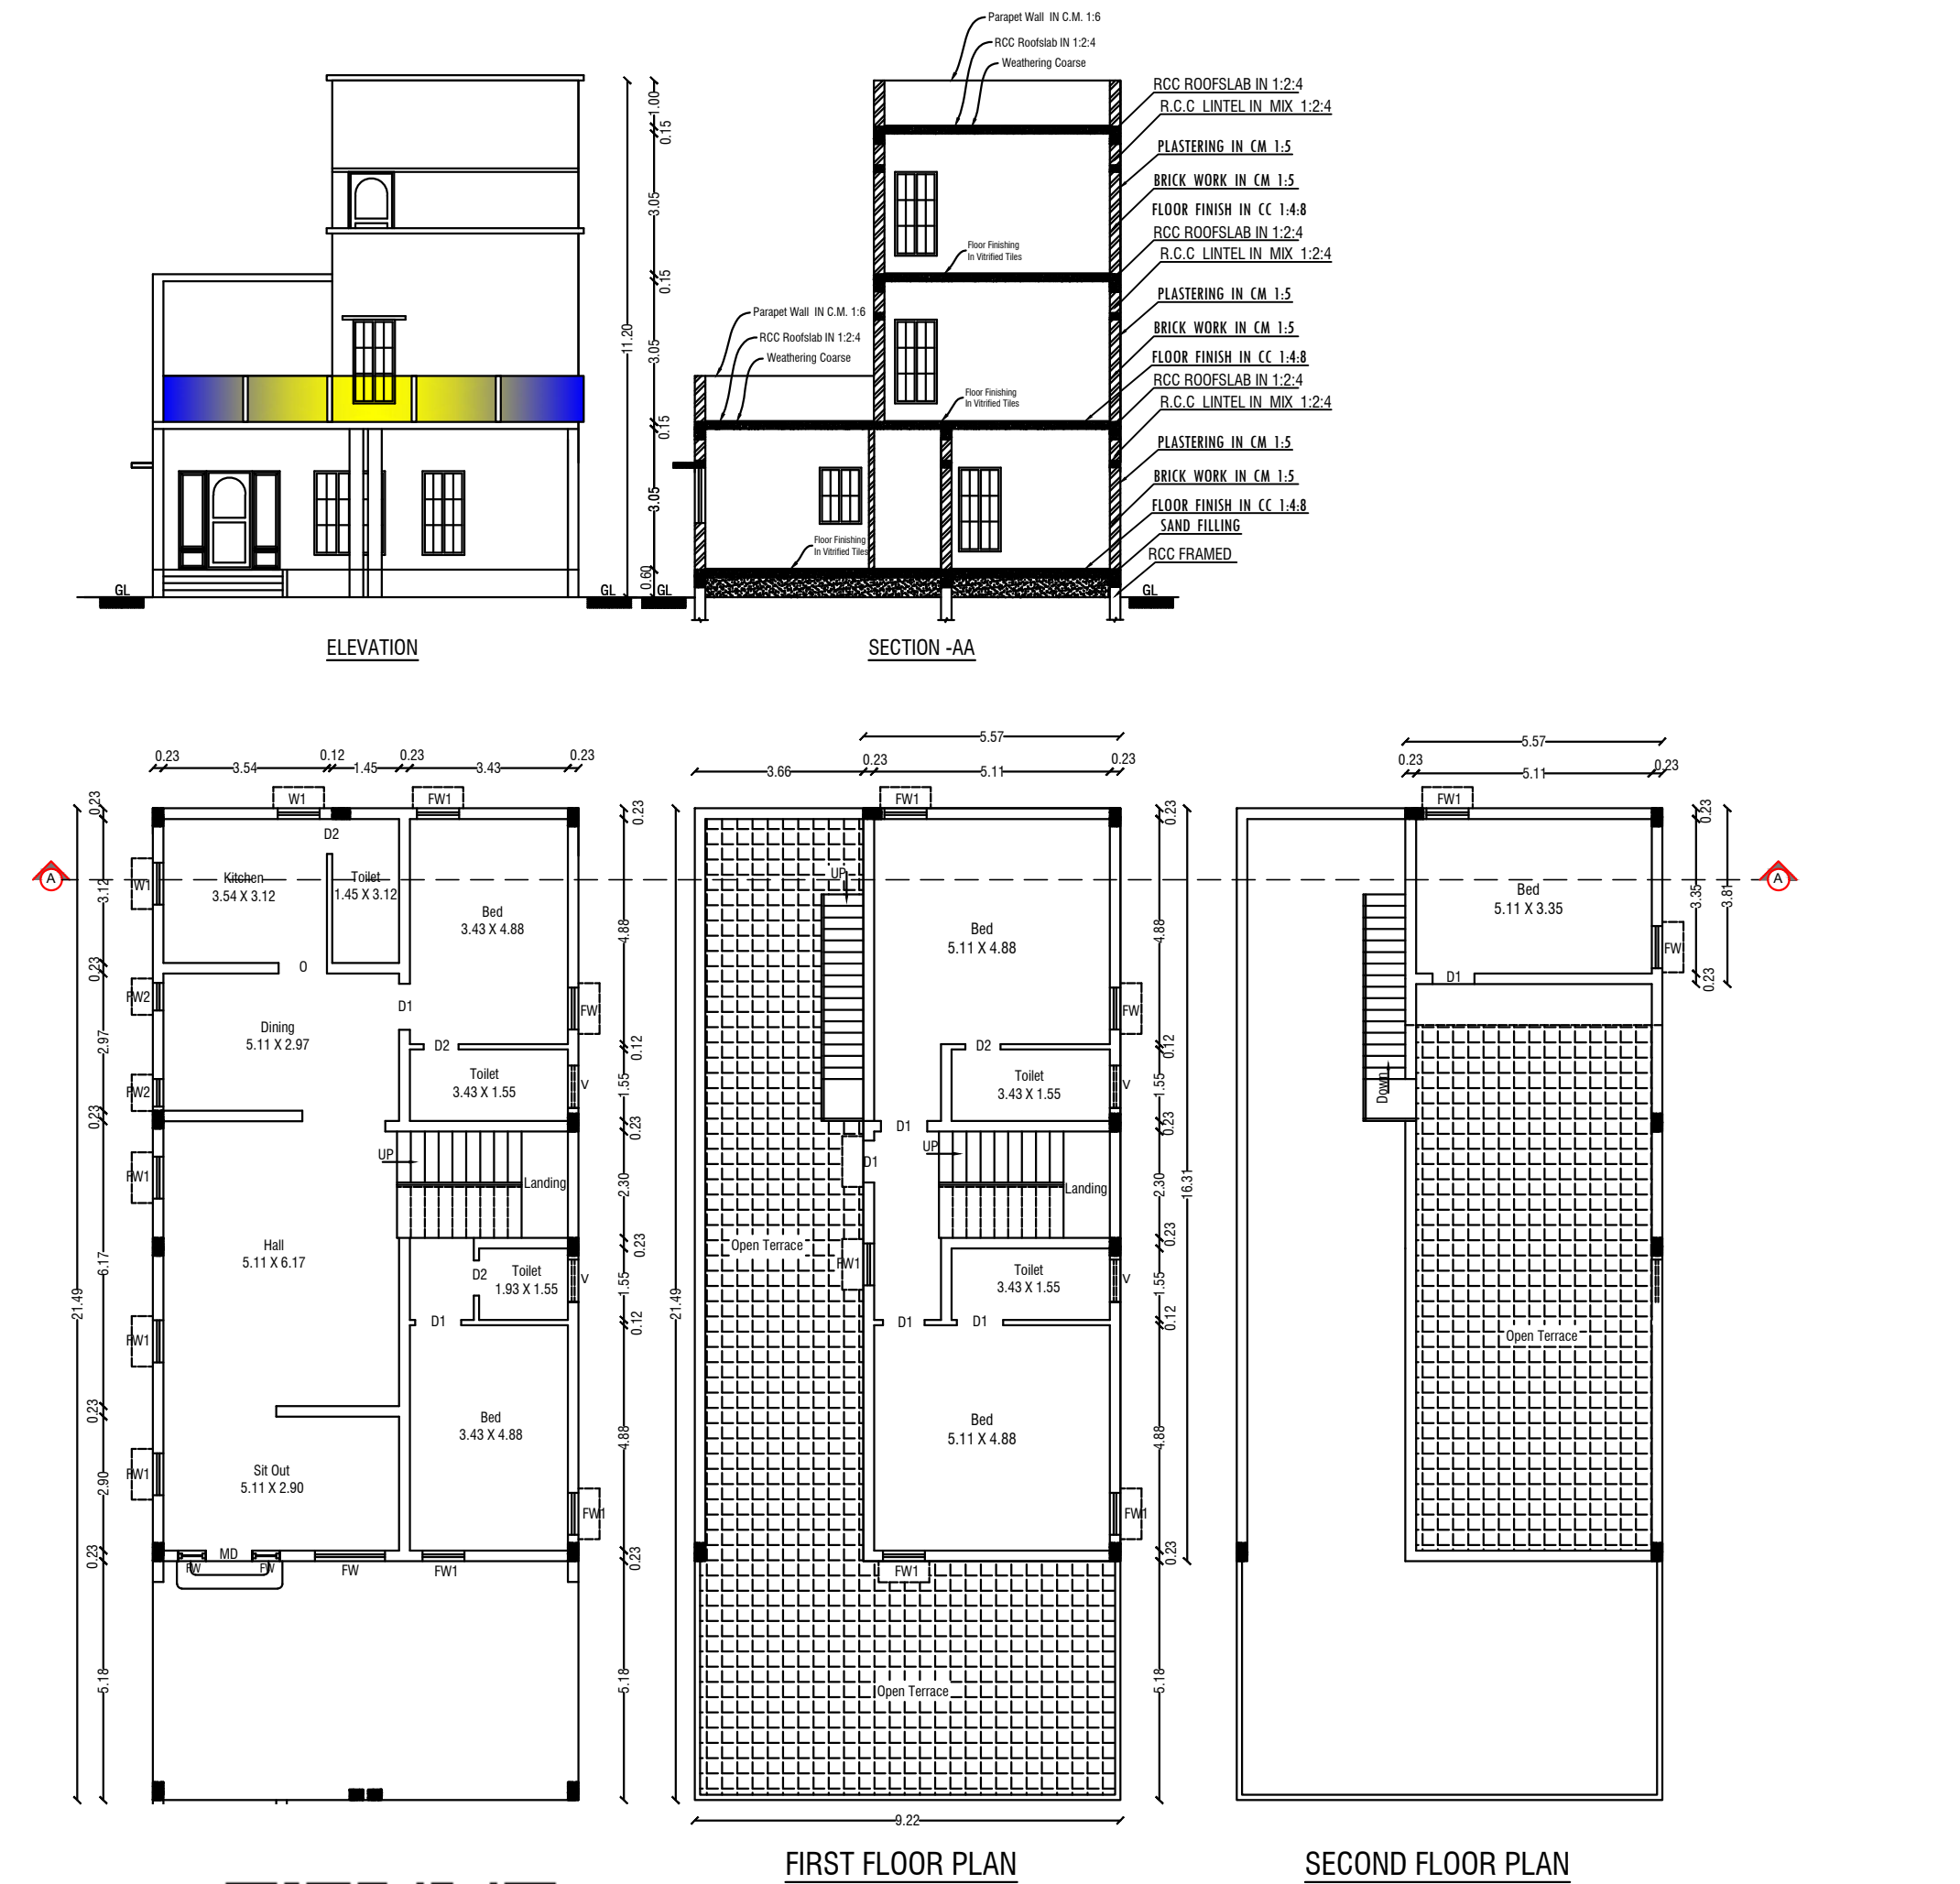


SOLAR WATER HEATING

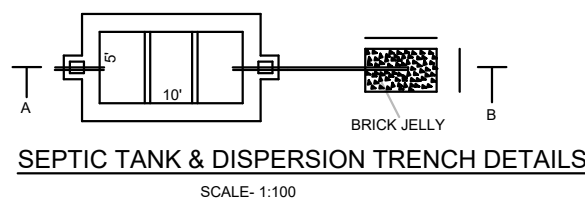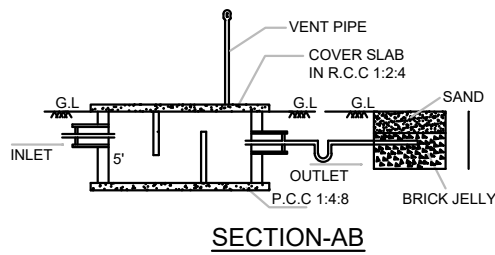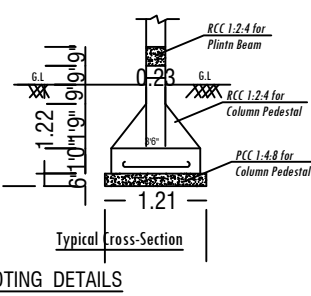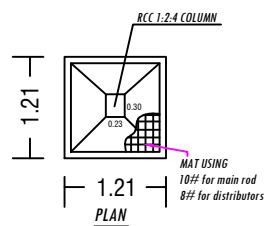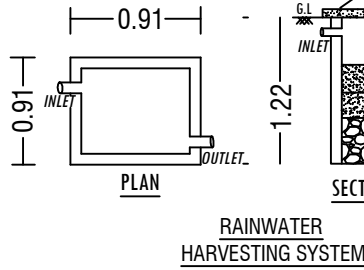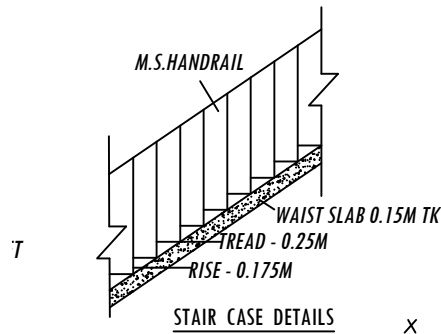

S.F.NO - 112/1A1 Rajkumar Remaining Land,

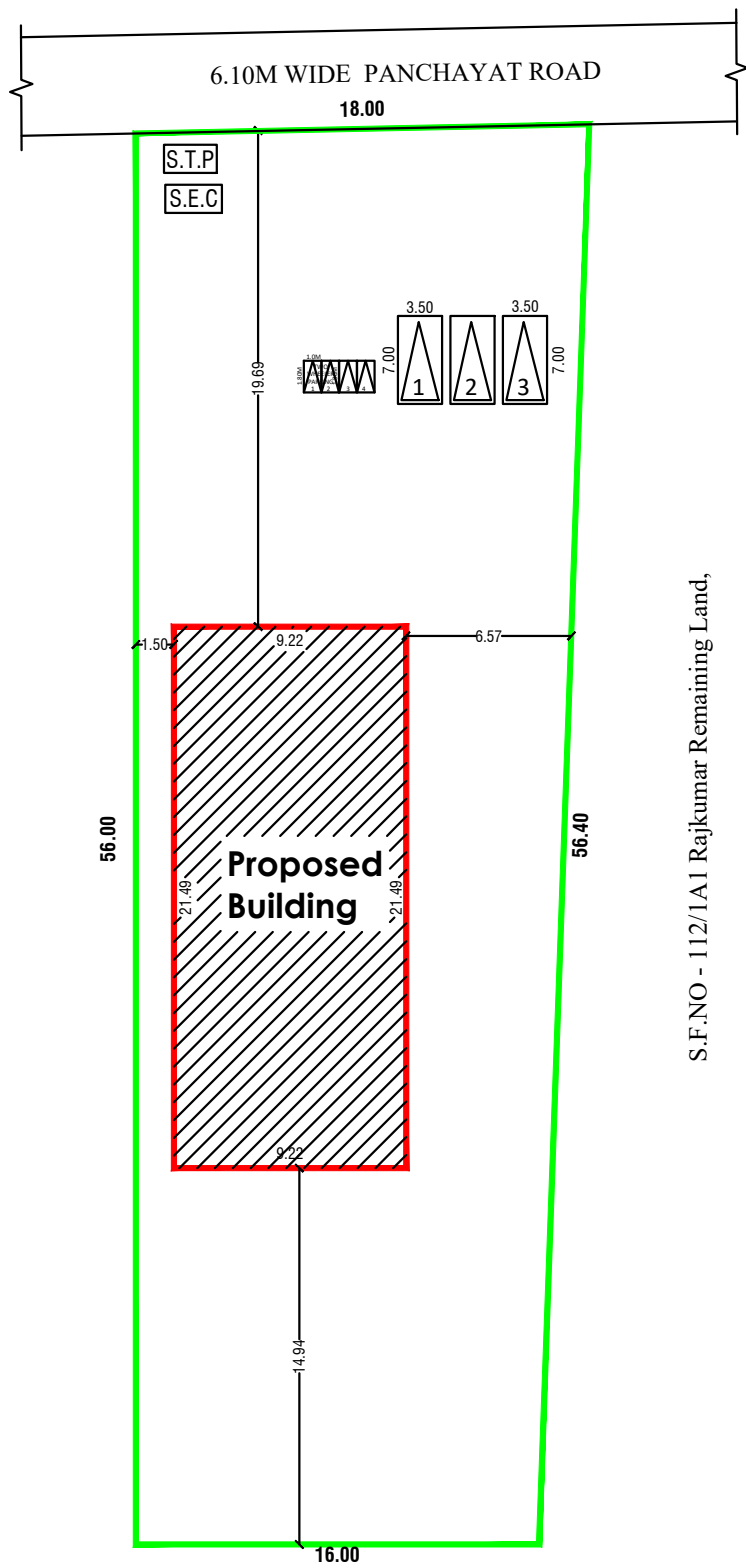

S.F.NO - 112/1A1 Rajkumar Remaining Land,

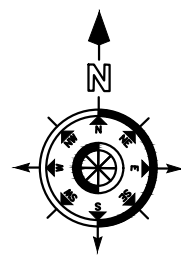

NOTES				
ALL THE DOORS AND WINDOWS ARE OUTSIDE OPENING.				
WASTE WATER WILL BE USED FOR GARDEN PURPOSE				
ALL DIMENSIONS ARE IN FEET AND METRES				
SCHEDULE OF JOINERIES		WIDTH	HEIGHT	AREA IN Sq.Mt
M.D	MAIN DOOR	1.00	2.13	2.13
D	DOOR	0.91	2.10	1.91
D1	DOOR	0.76	2.10	1.60
W1	WINDOW	1.20	1.22	1.46
FW	WINDOW	1.53	1.82	2.78
FW1	WINDOW	0.90	1.82	1.64
O	OPEN	0.91	2.10	1.91
V	VENTILATOR	0.80	0.60	0.48

AREA DETAILS				
DOCUMENT No:2788 / 2015				
Document Area		955.40 Sq.Mt		10283.86 SQ. FT.
PLR / FMB		955.40 Sq.Mt		
As At Site Area		955.40 Sq.Mt		
PARTICULARS	Total Buildup Area in Sq.Mt	Non FSI Area in Sq.Mt	FSI Area in Sq.Mt	Total Buildup Area in Sq.Ft
PRO.GROUND FLOOR	198.14	-	198.14	2132.78
PRO.FIRST FLOOR	90.77	-	90.77	977.05
PRO.SECOND FLOOR	21.20	-	21.20	228.20
TOTAL AREA	310.11	-	310.11	3338.02

FSI DETAILS:-				
Total All Floor Area		= $\frac{310.11}{955.40}$ = FSI = .324%		

Parking Details	
Particulars	Provided in Nos.
Two Wheeler Parking	2

OFFICE USE:-

TECHNICAL APPROVAL

Technical approval issued.

This Document is Digitally Data Signed by,
DEVANNAGOUNDANUR VILLAGE PANCHAYAT,
SANKARI TALUK & SALEM DISTRICT ".
So any Seal or Sign is Not Necessary.

APPLICANT

M.Rajkumar S/o Madeswaran.

REGISTERED ENGINEER