
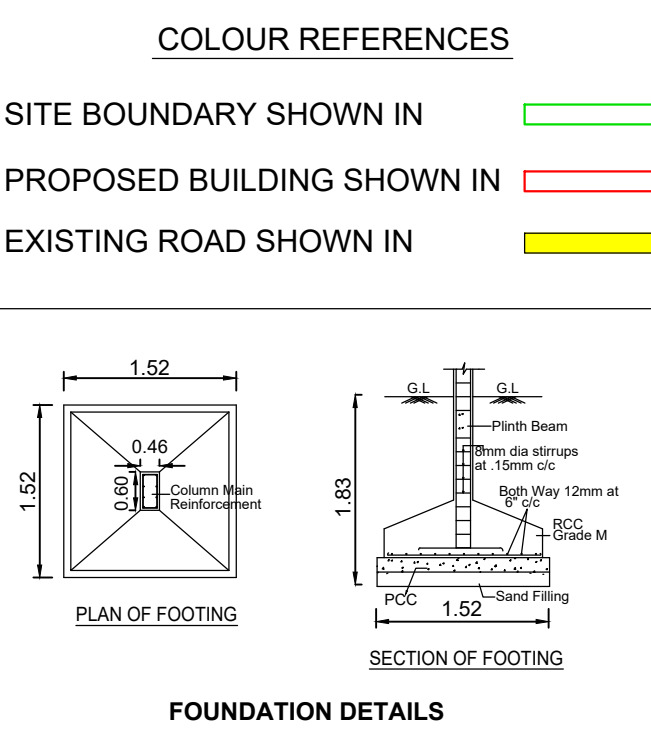
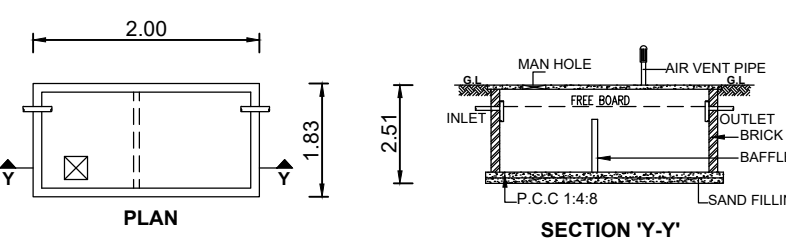
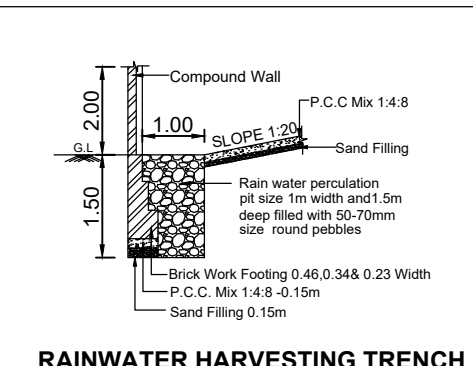
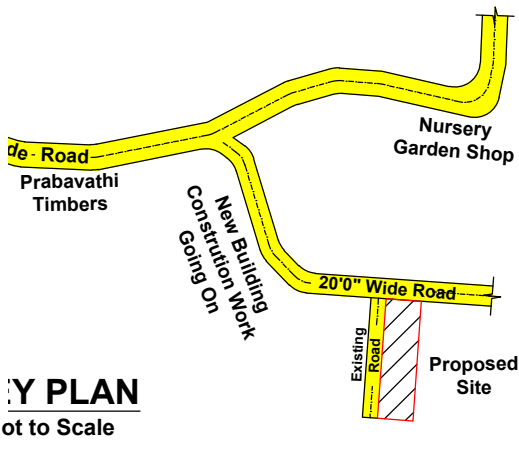
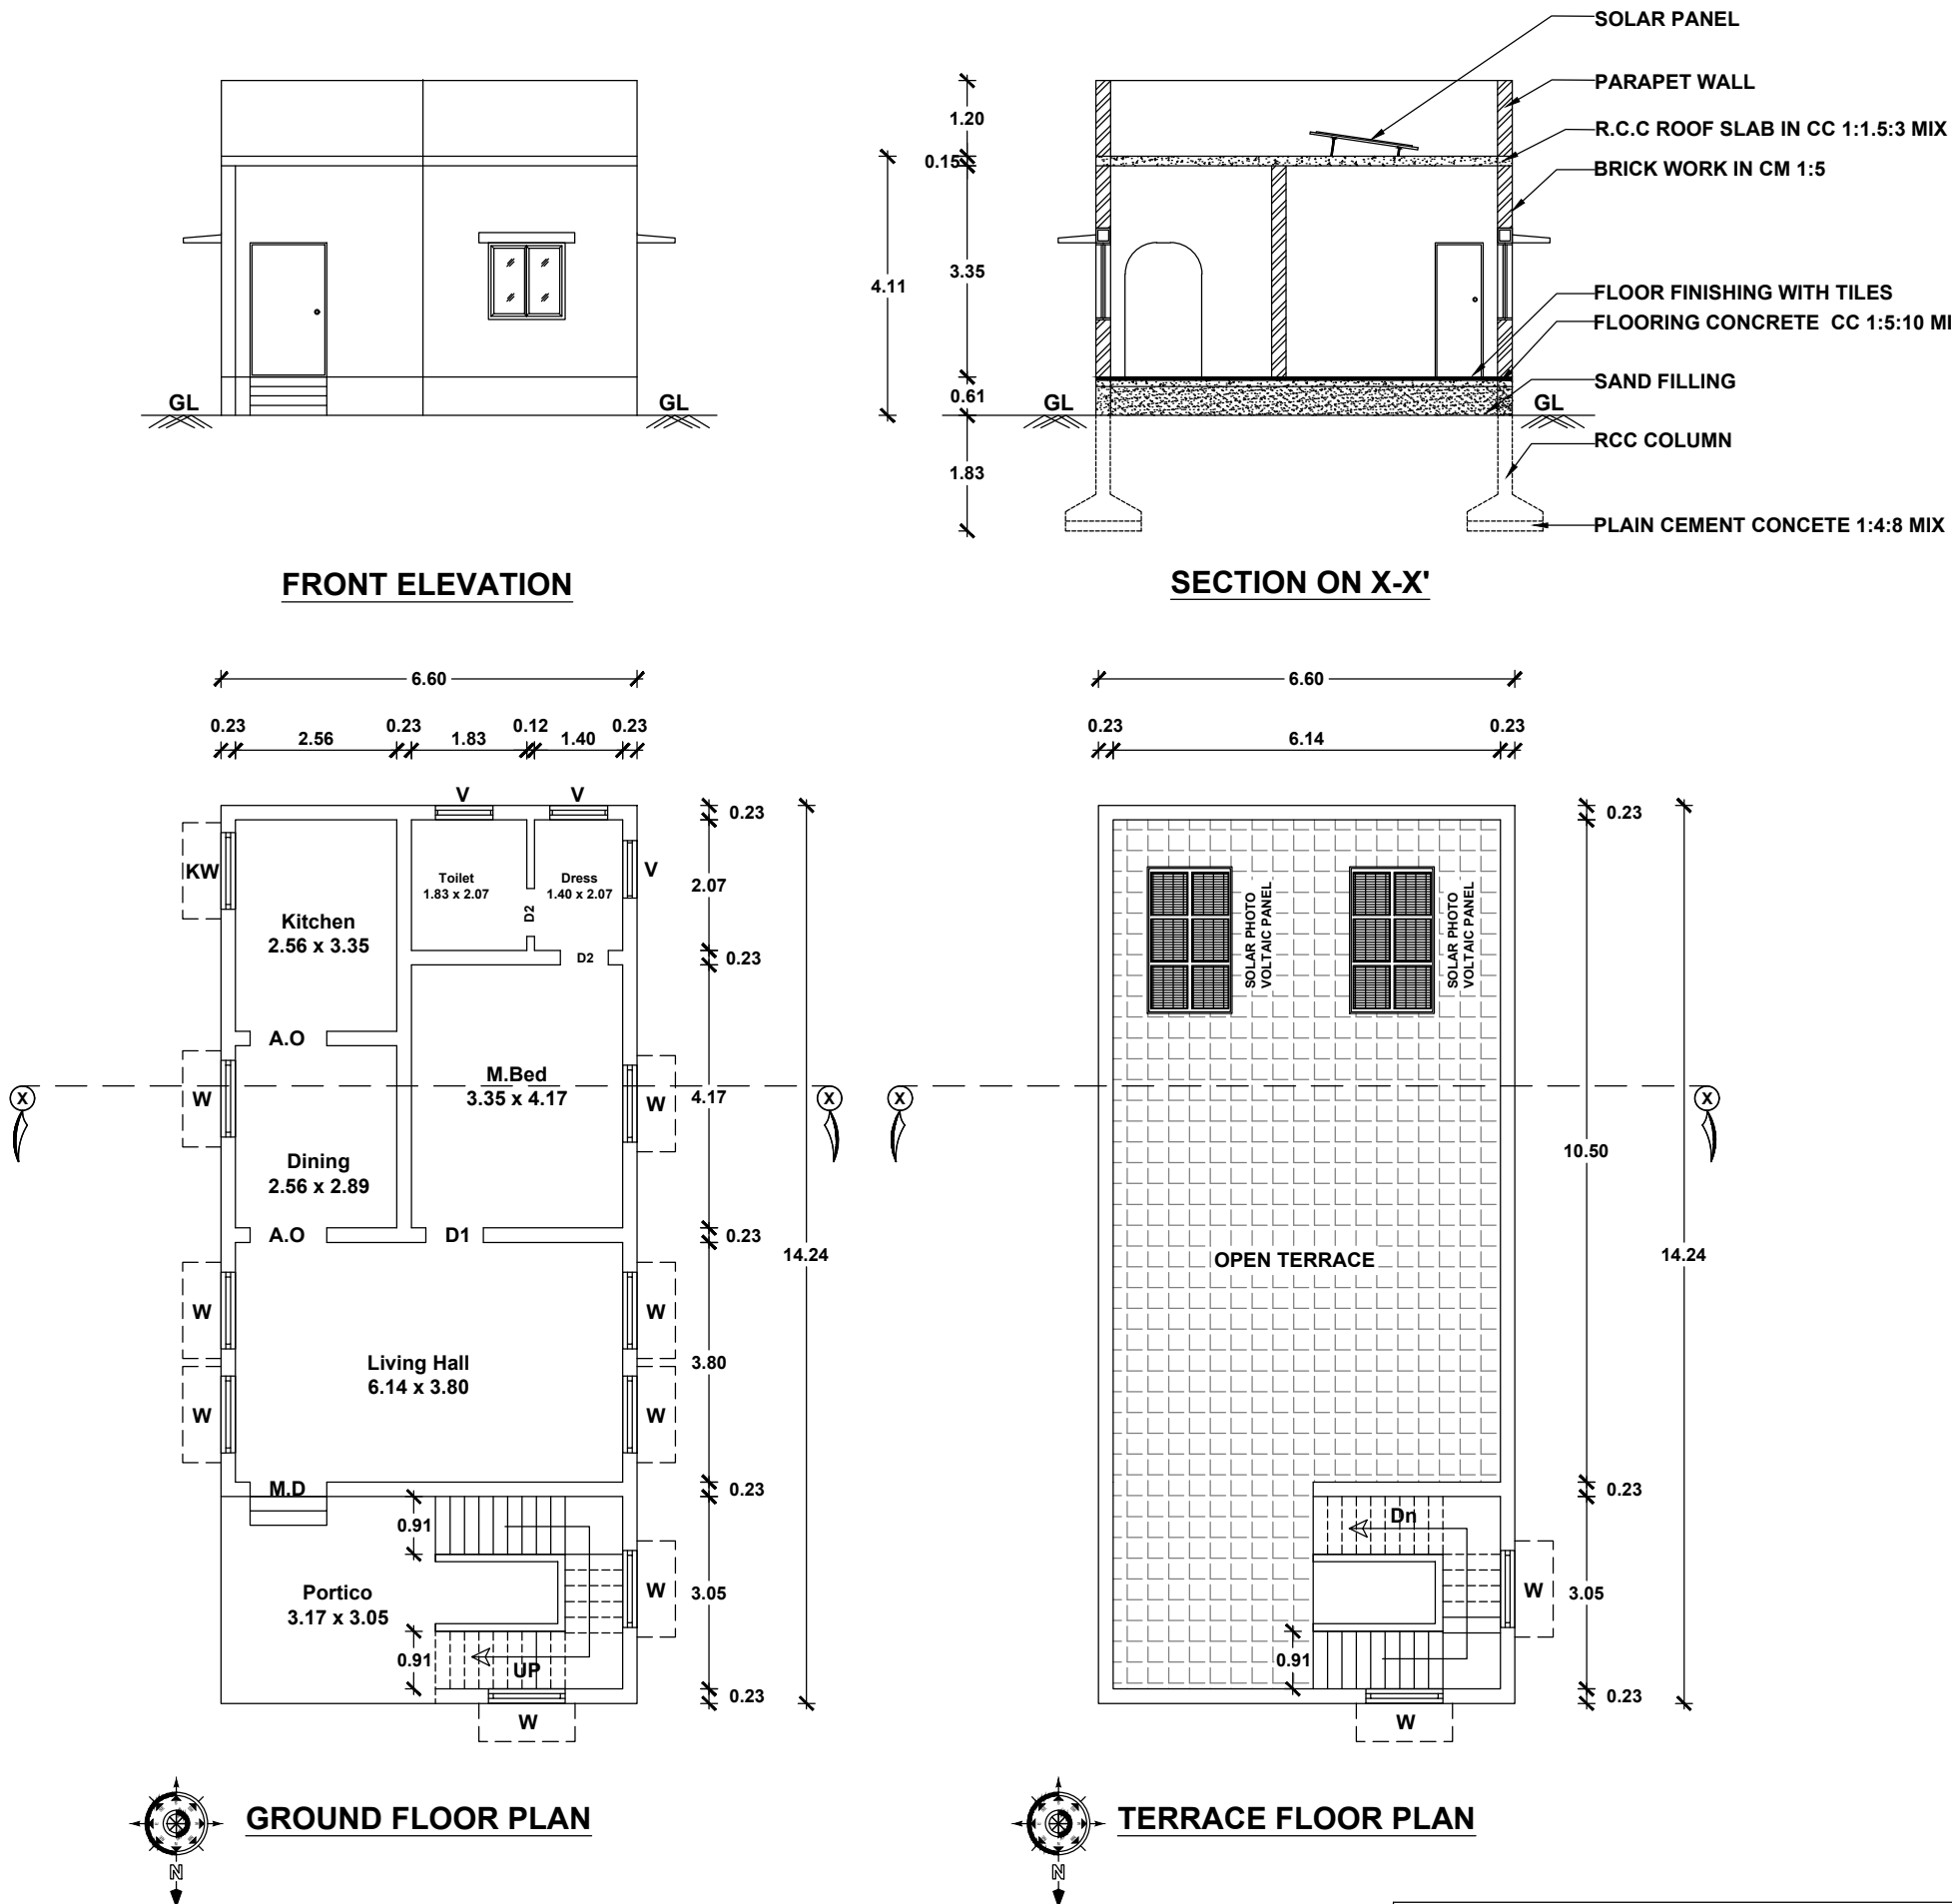


PLAN SHOWING THE PROPOSED CONSTRUCTION OF R.C.C TERRACE ROOF RESIDENTIAL BUILDING (GROUND FLOOR),
IN S.F.No. : 78/6E & 112/1A1B3, PATTA No. : 2426,OF KONDAPPANAICKANPATTY VILLAGE AND VILLAGE PANCHAYAT,
SALEM TALUK, SALEM DISTRICT.
APPLICANT : Mr. R.SIVARAJ, S/o. Mr. RAMASAMY.

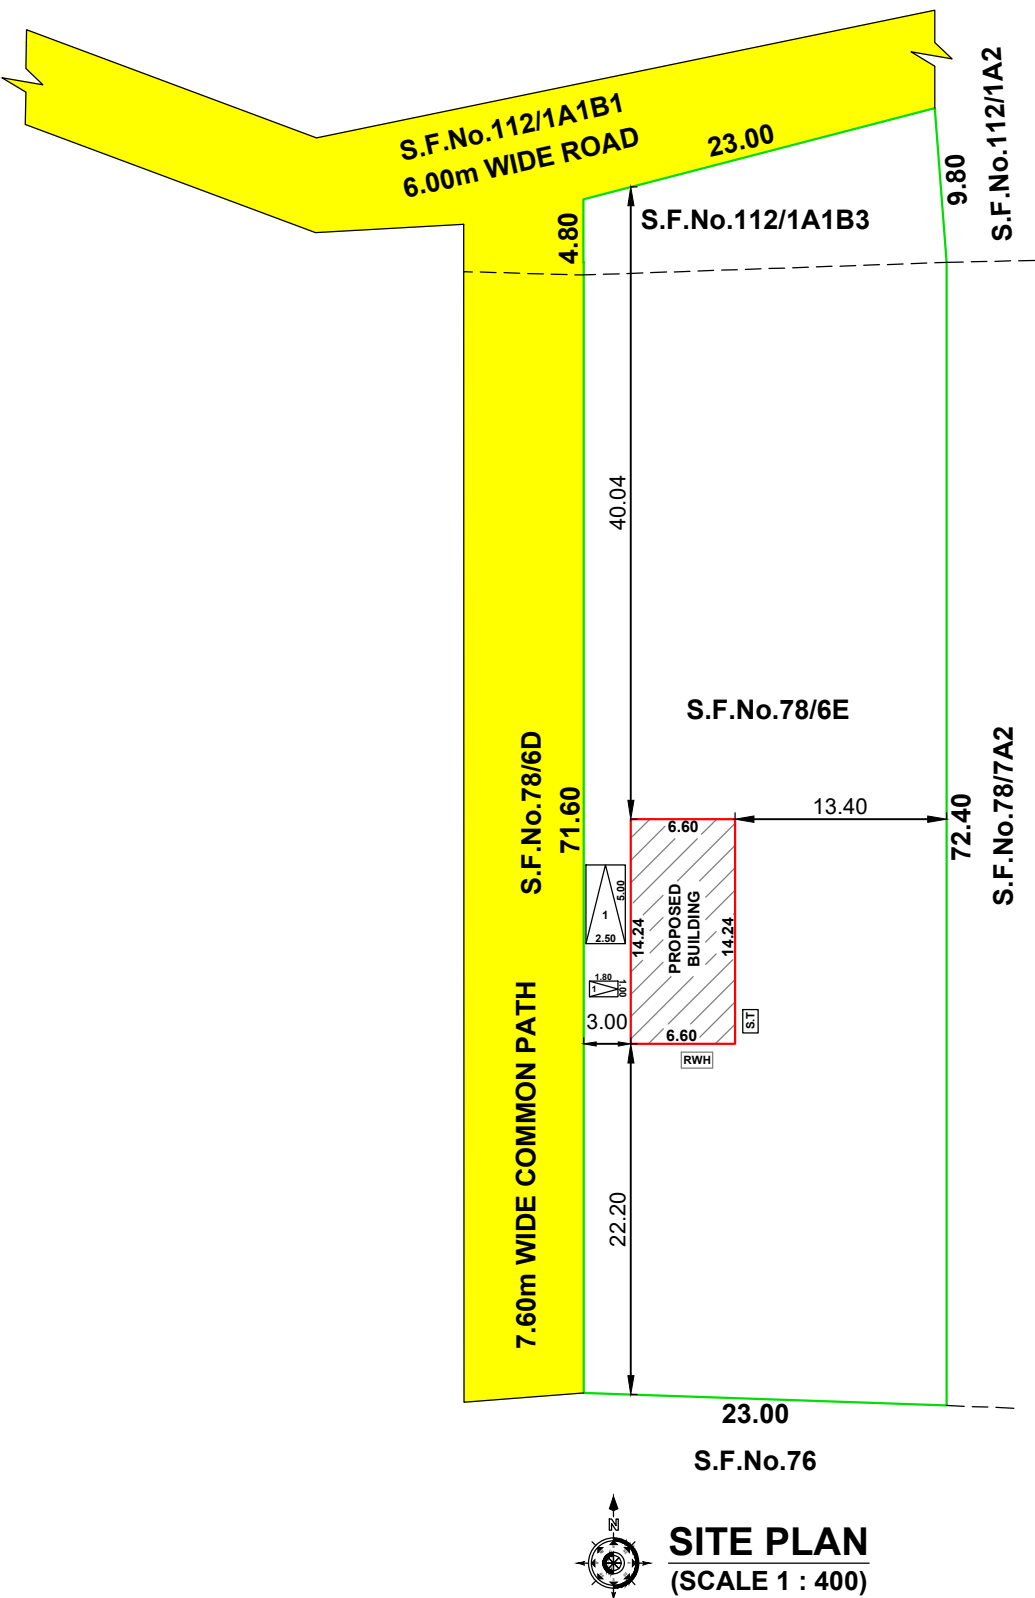

SCALE 1 : 100	ALL DIMENSIONS ARE IN "METRE"	
AREA STATEMENT		
PLOT AREA DETAILS		In Sq.m
AS PER DOCUMENT (0.45 ACRES)		1821.07
AS PER PATTA		1822.00
BUILDING AREA DETAILS		
FLOOR NAME	BUILT-UP AREA & FSI AREA	
	In Sq.m	In Sq.Ft
GROUND FLOOR AREA	93.99	1011.70
FLOOR SPACE INDEX (FSI) = $\frac{93.99}{1821.07}$ = 0.051		
JOINERY DETAILS (In Metre)		
MD	MAIN DOOR	1.07 X 2.13
D	DOOR	0.91 X 2.13
D1	TOILET DOOR	0.76 X 2.13
AO	OPEN	1.22 X 2.13
W	WINDOW	1.83 X 1.22
KW	KITCHEN WINDOW	1.07 X 1.00
V	VENTILATOR	0.90 X 0.60

APPLICANT :

R. Sivaraj

REGISTERED ENGINEER / L.B.S :

N. Chandramouli

N. CHANDRAMOULI, M.E.,
Registered Structural Engineer Grade-I
DTCP/SALEM/29/RSE-I/2024
Email: nskassociates2015@gmail.com
Mobile No: 98945 09342