
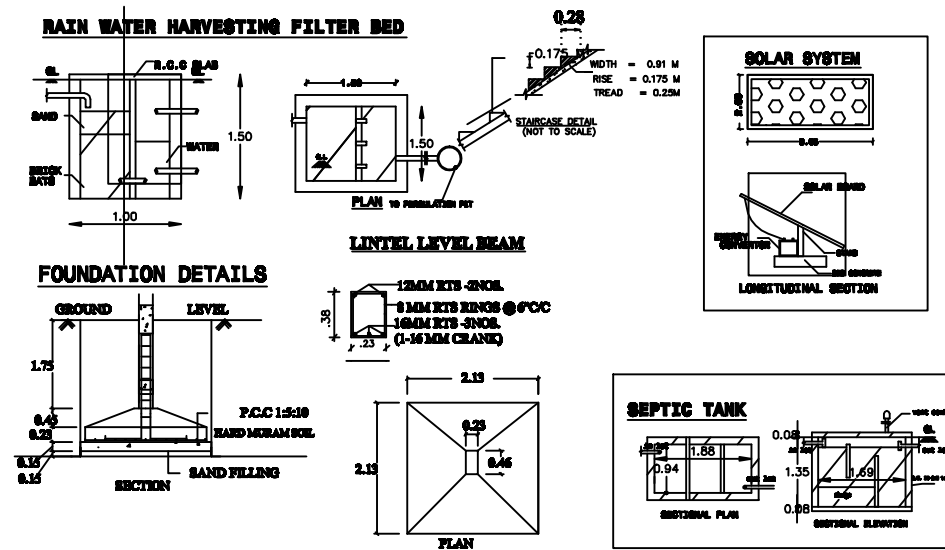
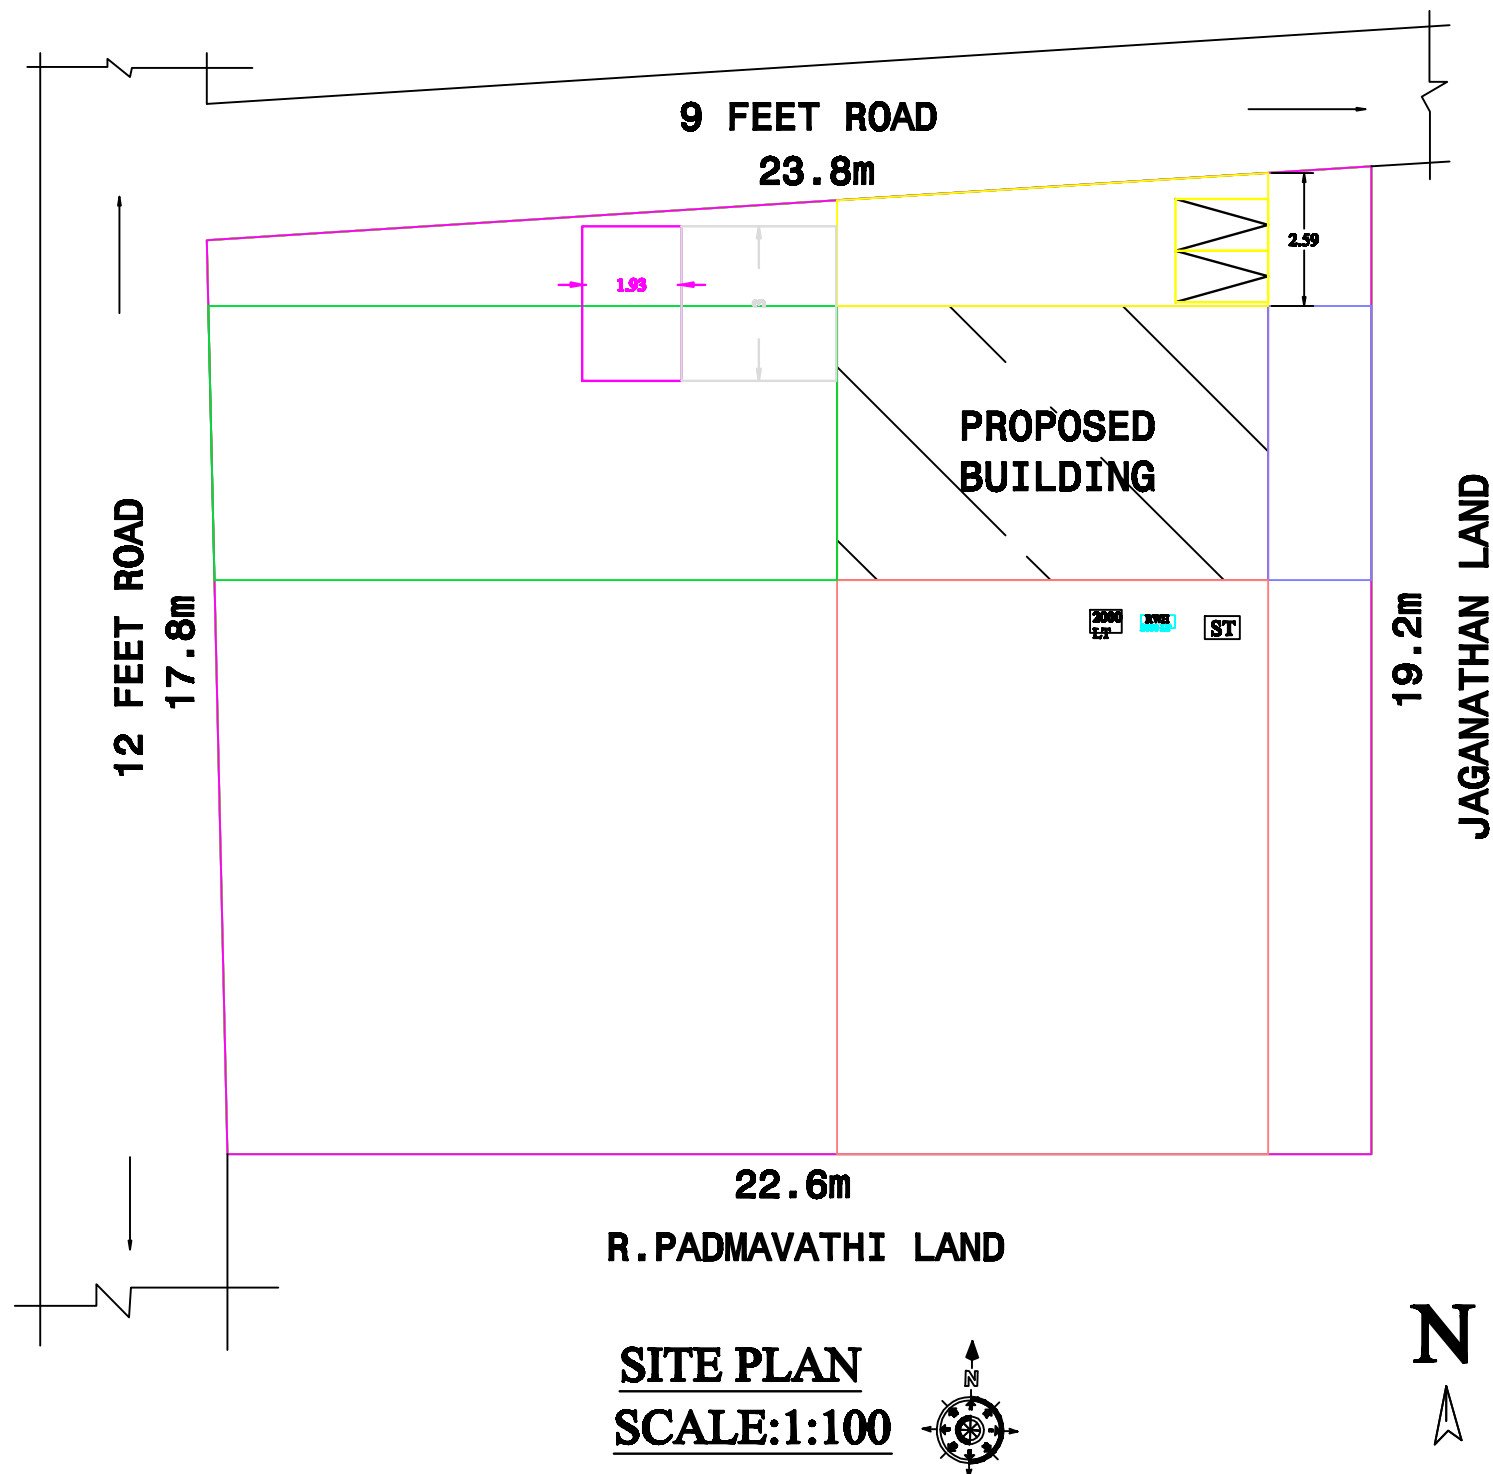
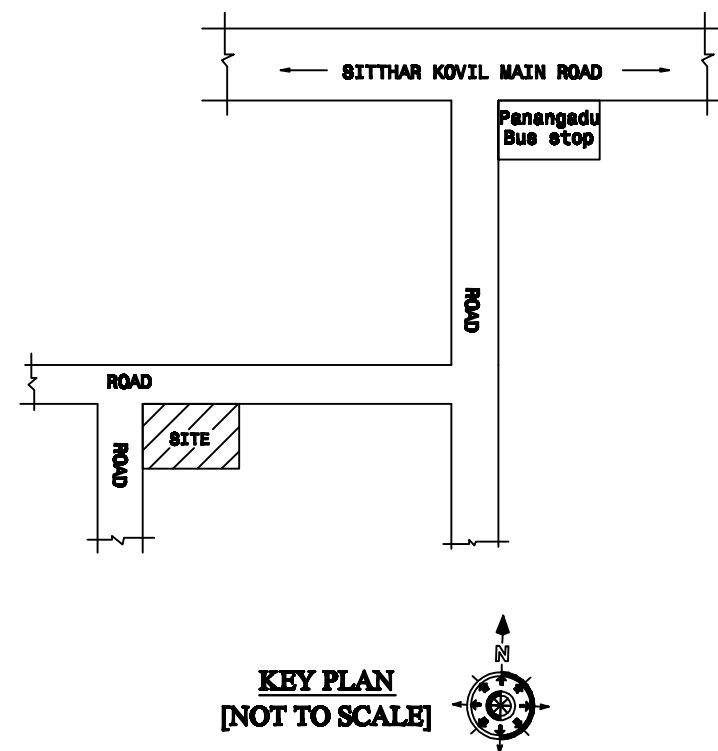


PLAN SHOWING THE PROPOSED CONSTRUCTION OF RCC TERRACED ROOF COMMERCIAL BUILDING IN S.NO: 40/10, PATTa NO-2177, SIVATHAPURAM VILLAGE, ANDIPATTI PANCHAYAT, SALEM WEST TALUK, SALEM DISTRICT.

APPLICANT: Mrs.T.PREMA W/o Mr.THATCHANAMOORTH

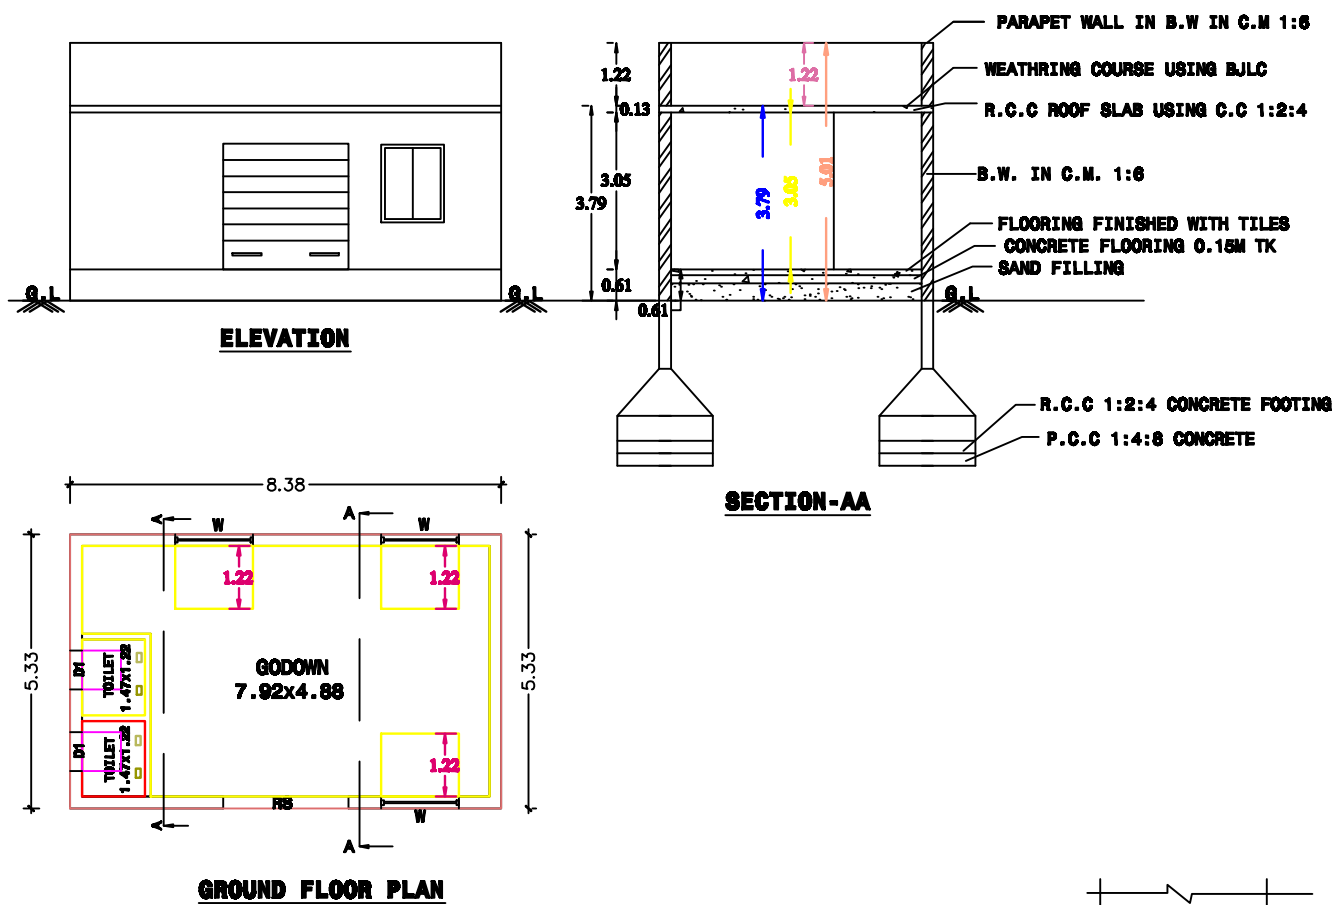

JOINERIES DETAILS			
ROLLING SHUTTER	RS	8'0"x8'0"	2.44x2.44
DOOR	D1	2'6"x7'0"	0.76x2.13
WINDOW	W	5'0"x4'0"	1.52x1.22
VENTILATOR	V	2'6"x2'0"	0.76x0.61

AREA DETAILS			
AREA OF THE SITE	10.25 CENT		
	4464.90	sft	414.80 sqm
GROUND FLOOR AREA	480.82	sft	44.67 sqm
TOTAL AREA	480.82	sft	44.67 sqm
OPEN AREA	3984.08	sft	370.13 sqm

$$FSI - \frac{480.82}{4464.90} = 0.10$$

PLOT COVERAGE - 10.76 %

ALL DIMENSIONS ARE IN METER, SCALE 1:100

SITE BOUNDARY SHOWN IN GREEN PROPOSED
PROPOSED BUILDING SHOWN IN RED
EXISTING ROAD SHOWN IN YELLOW

APPLICANT

T. Prema

ENGINEER

Er. M. PRADEEP, B.E.,
EXCELLENT PLANNERS
2/196, Nadar Street,
Maramangalathupatti,
SALEM - 30. Cell: 9524042372
LBS Reg No: 044/LS/2024/00370

