


AREA DETAILS:		
AREA AS PER DOCUMENT NO:7215/2010-2634.00 Sq.Ft		
AREA AS PER DOCUMENT NO:470/2025 -2581.00 Sq.Ft		
TOTAL SITE AREA -5215.00 Sq.Ft		

	SQ.FT	SQ.MT
AREA OF THE SITE	5215.00	484.48
AREA OF GROUND FLOOR	2614.14	242.86
AREA OF FIRST FLOOR	2338.05	217.21
AREA OF OPEN SPACE	2600.86	241.62

F.S.I. AREA: 0.949	
PLOT COVERAGE: 50.13 %	

SITE BOUNDARY SHOWN IN -	
PROPOSED BUILDING SHOWN IN -	
ROAD SHOWN IN -	

SCALE	SCALE 1:100
	ALL DIMENSIONS ARE IN METER


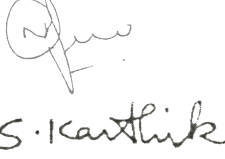
APPLICANT:	
------------	---

ENGINEER :	
Er.A.VIJAYAKUMAR, B.E., M.I.E., A.I.V., TAMIL BUILDERS Chartered Engineer No:M-1758262 Registered Engineer DTC-02/2022 Registered Engineer SCMC-313/2023 Opp. Govt. Medical College, SALEM-30. Ph:95856 86400.	

OFFICE USE:	
-------------	--

PLAN SHOWING THE PROPOSED CONSTRUCTION OF R.C.C TERRACED ROOF RESIDENTIAL BUILDING IN GROUND AND FIRST FLOOR, AT PLOT NO:10 & 11, 'CC NAGAR', NEW SUB DIV S.NO: 25/9A1B2 & 25/9A1B3, SARKAR KOLLAPATTI VILLAGE AND PANCHAYAT, SALEM UNION, SALEM WEST TALUK, SALEM DISTRICT.

APPLICANT : 1. Mrs. N.G. ARUNA W/O Mr. SUBRAMANIYAM KARTHIK
2. Mr. SUBRAMANIYAM KARTHIK S/O Mr. N. SUBRAMANIYAM

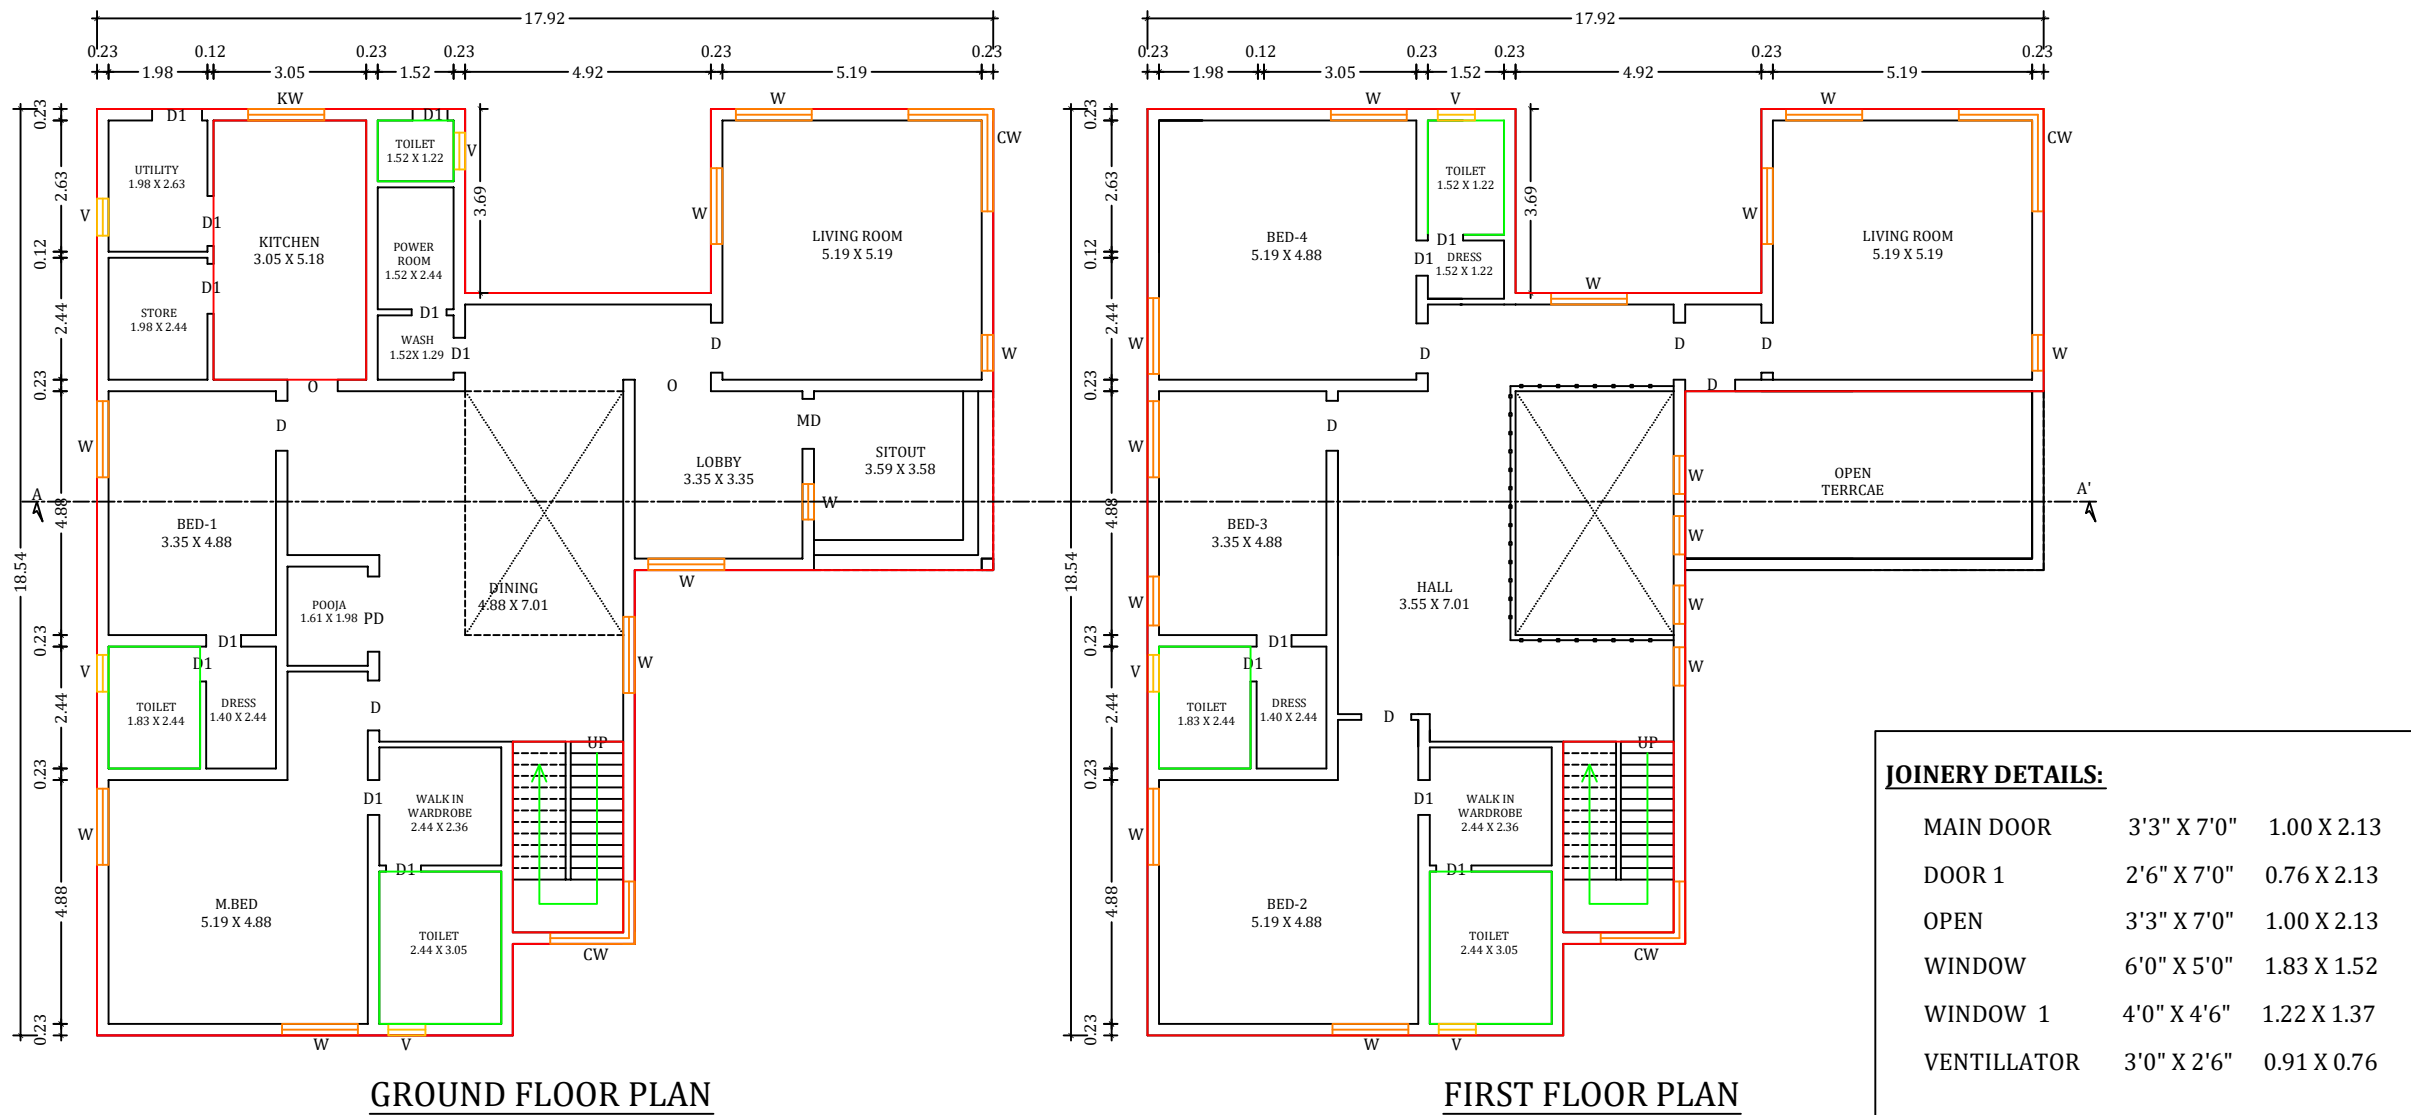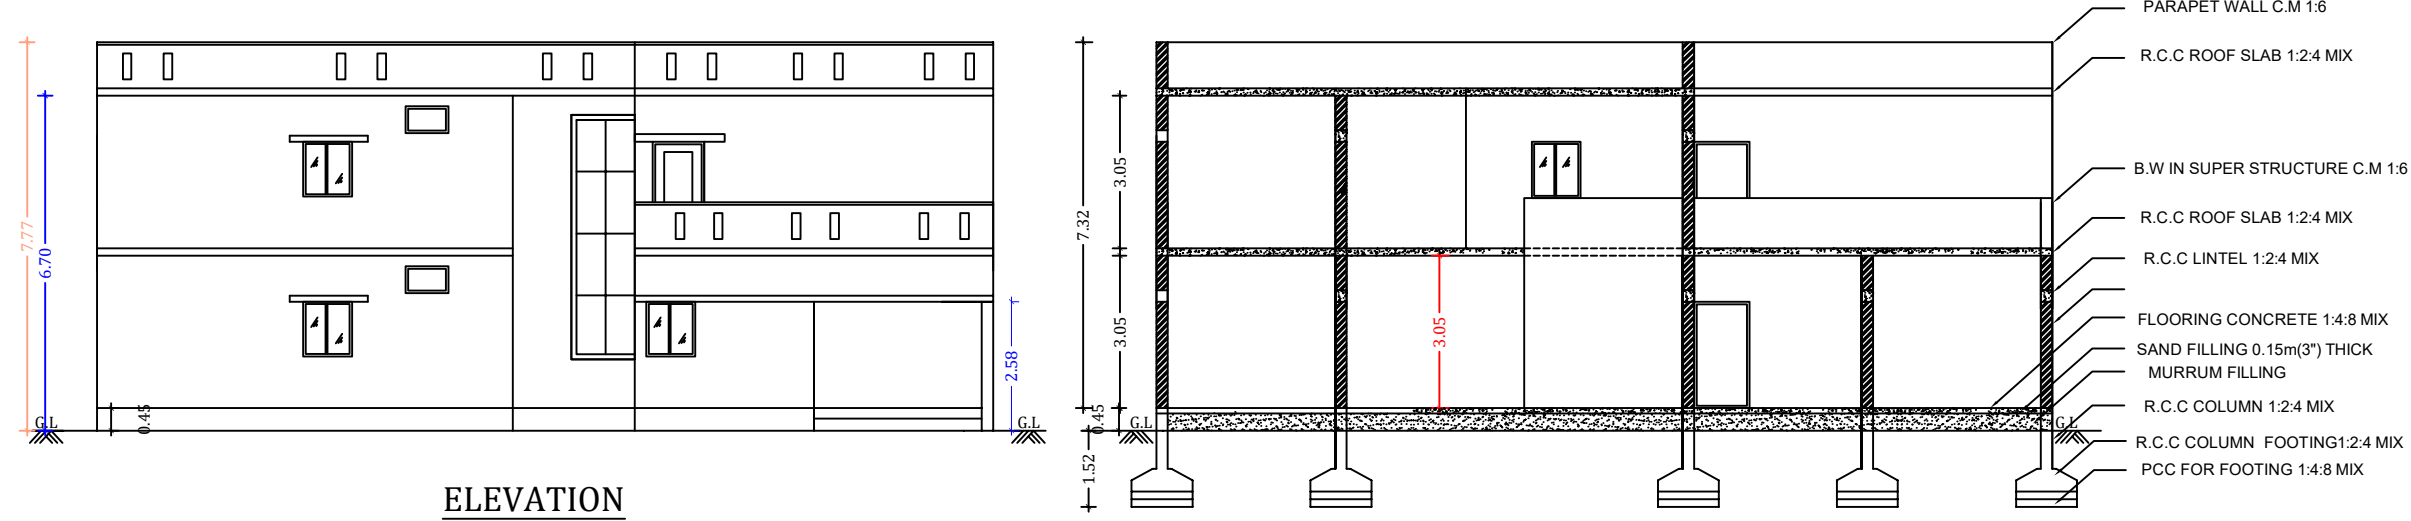

JOINERY DETAILS:			
MAIN DOOR	3'3" X 7'0"	1.00 X 2.13	
DOOR 1	2'6" X 7'0"	0.76 X 2.13	
OPEN	3'3" X 7'0"	1.00 X 2.13	
WINDOW	6'0" X 5'0"	1.83 X 1.52	
WINDOW 1	4'0" X 4'6"	1.22 X 1.37	
VENTILLATOR	3'0" X 2'6"	0.91 X 0.76	

