
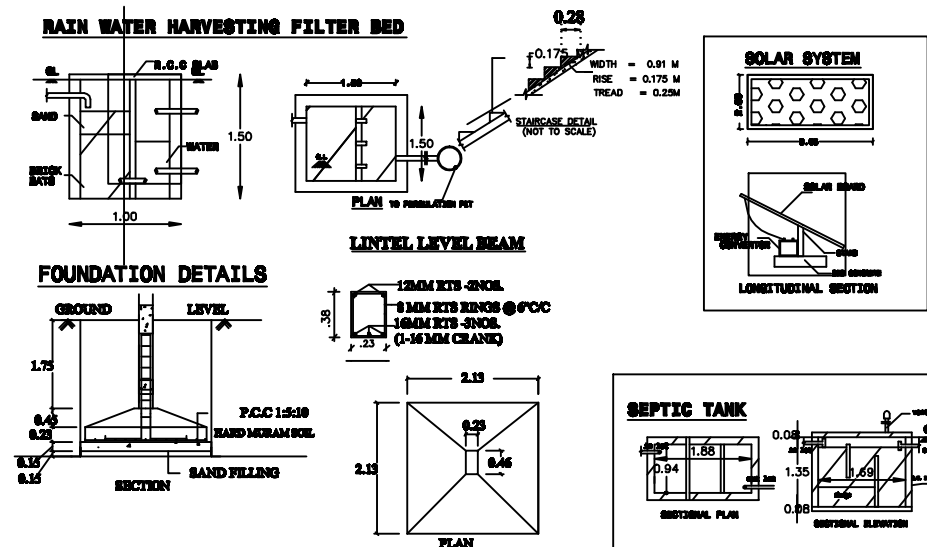
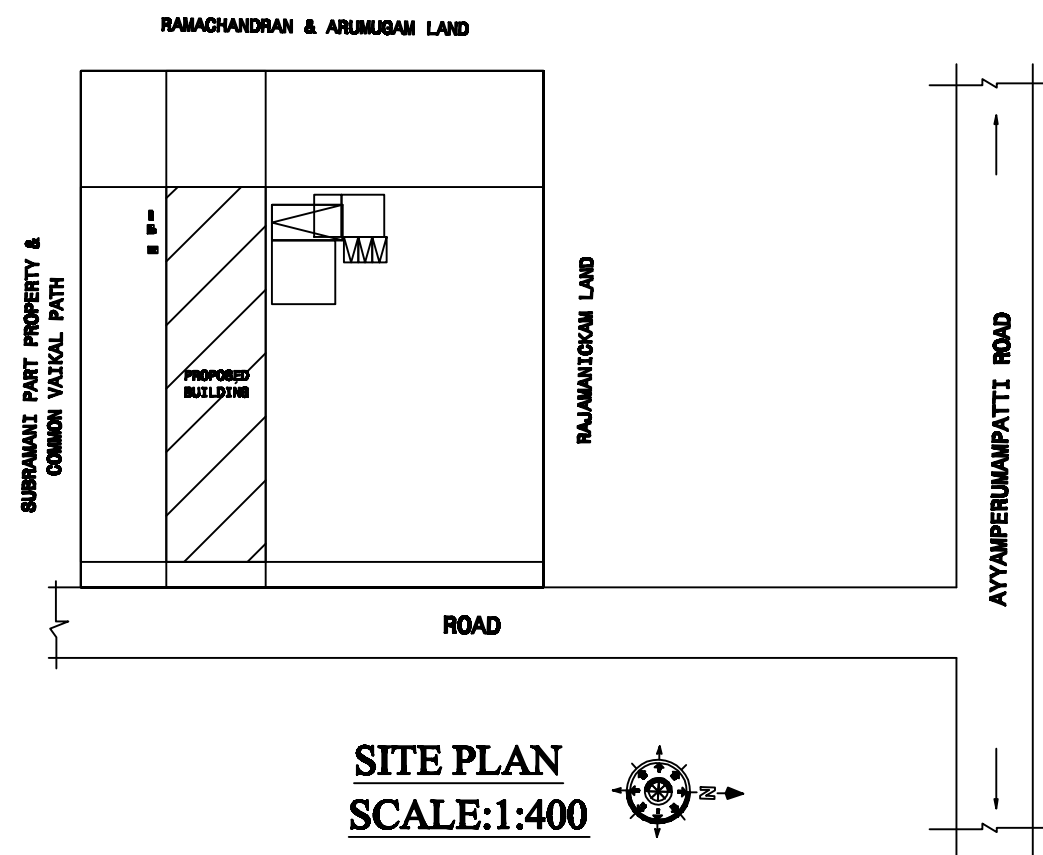
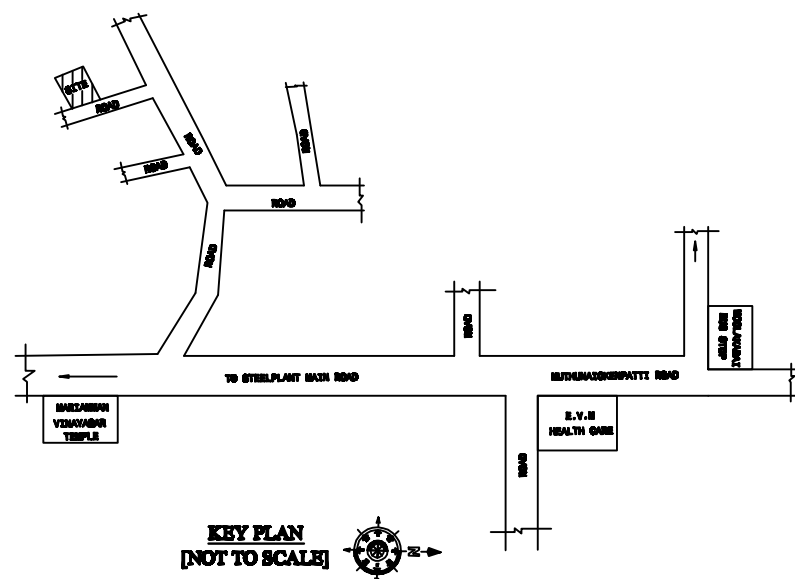
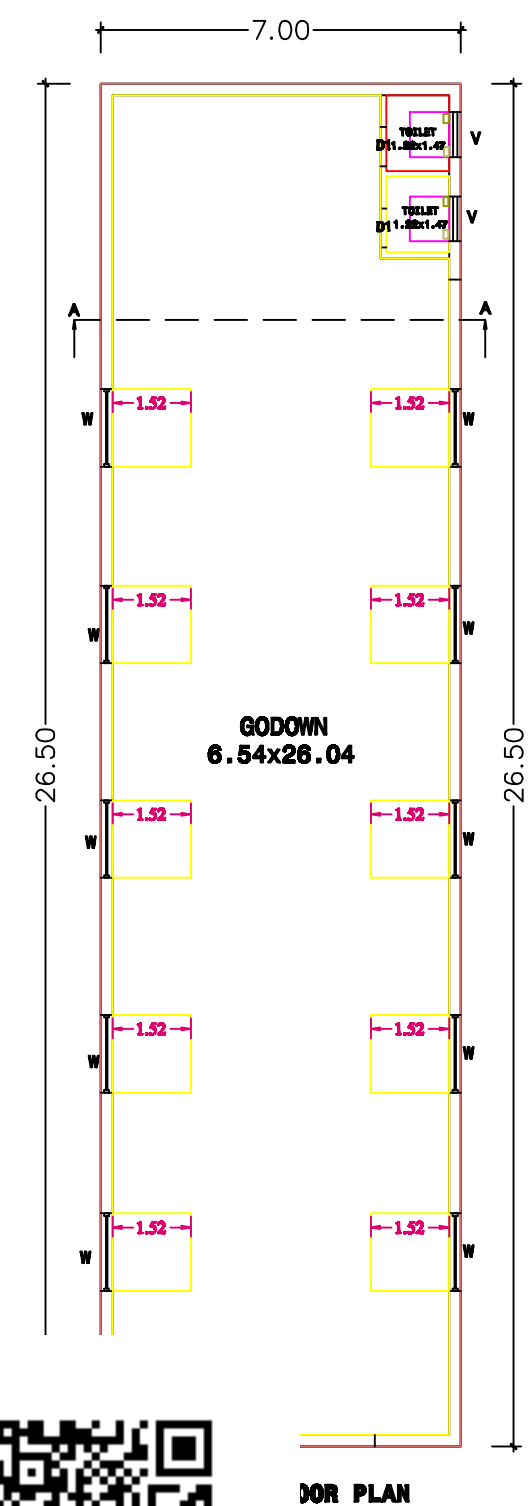


PLAN SHOWING THE PROPOSED CONSTRUCTION OF GI SHEET ROOF COMMERCIAL BUILDING IN S.NO:56/6A PART,
MALLAMOOPPAMPATTI VILLAGE & PANCHAYAT, SALEM WEST TALUK, SALEM DISTRICT.

APPLICANT: Mr.M.RAJAMANICKAM @ KANDASAMY S/o Mr.MATHAIYAN

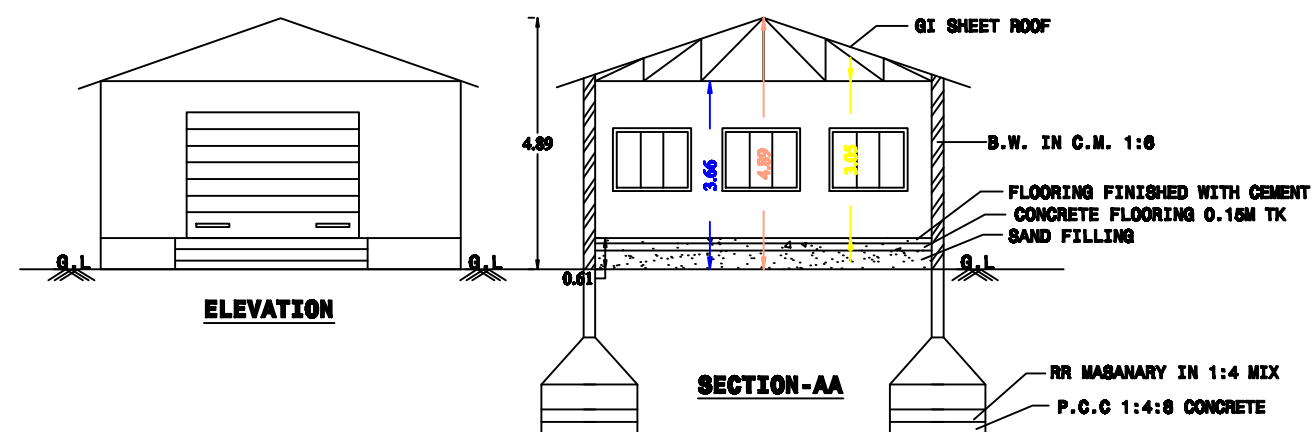

JOINERIES DETAILS			
ROLLING SHUTTER	RS	11'0"x8'0"	3.35x2.44
DOOR	D1	2'6"x7'0"	0.76x2.13
WINDOW	W	5'0"x4'0"	1.52x1.22
VENTILATOR	V	2'6"x2'0"	0.76x0.61

AREA DETAILS				
AREA OF THE SITE	29.50 CENT			
	12850.20	sft	1193.80	sqm
GROUND FLOOR AREA	1996.71	sft	185.50	sqm
TOTAL AREA	1996.71	sft	185.50	sqm
OPEN AREA	10853.49	sft	1008.30	sqm

FSI - $\frac{1996.71}{12850.20}$ - 0.15

PLOT COVERAGE - 15.53 %

ALL DIMENSIONS ARE IN METER, SCALE 1:100

SITE BOUNDARY SHOWN IN GREEN PROPOSED
PROPOSED BUILDING SHOWN IN RED
EXISTING ROAD SHOWN IN YELLOW

APPLICANT

P. Rajamanickam

ENGINEER

M. Pradeep
Er. M. PRADEEP, B.E.,
EXCELLENT PLANNERS
2/196, Nadar Street,
Maramangalathupatti,
SALEM - 30. Cell: 9524042372
LBS Reg No: 044/LS/2024/00370