

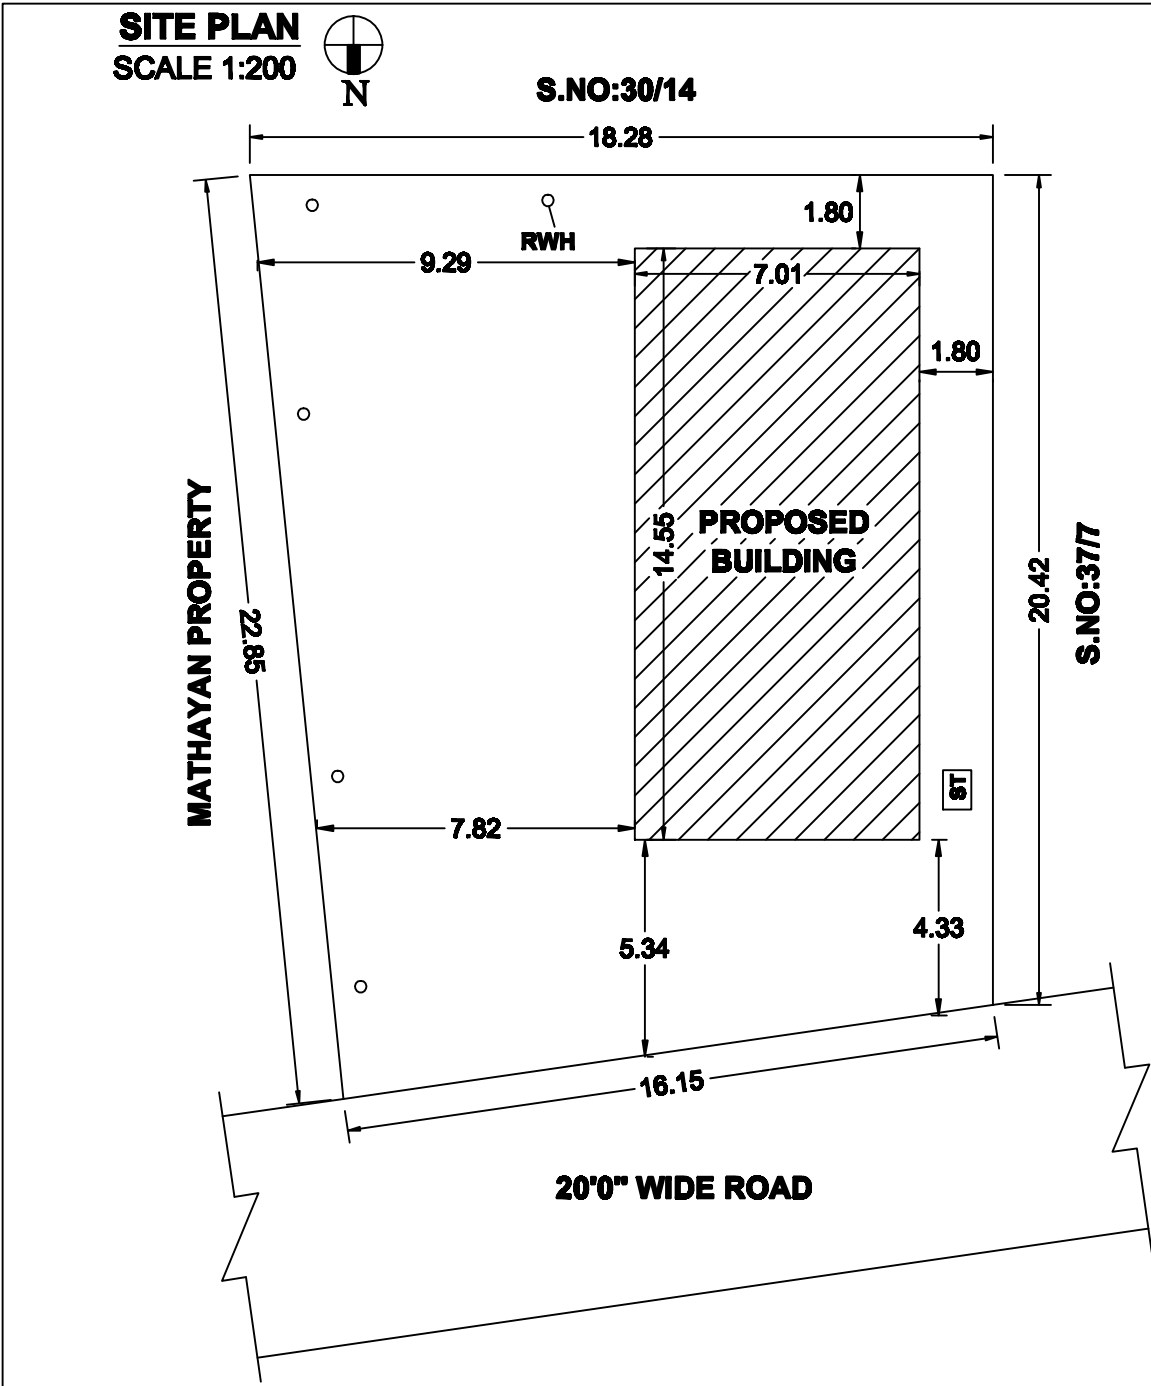
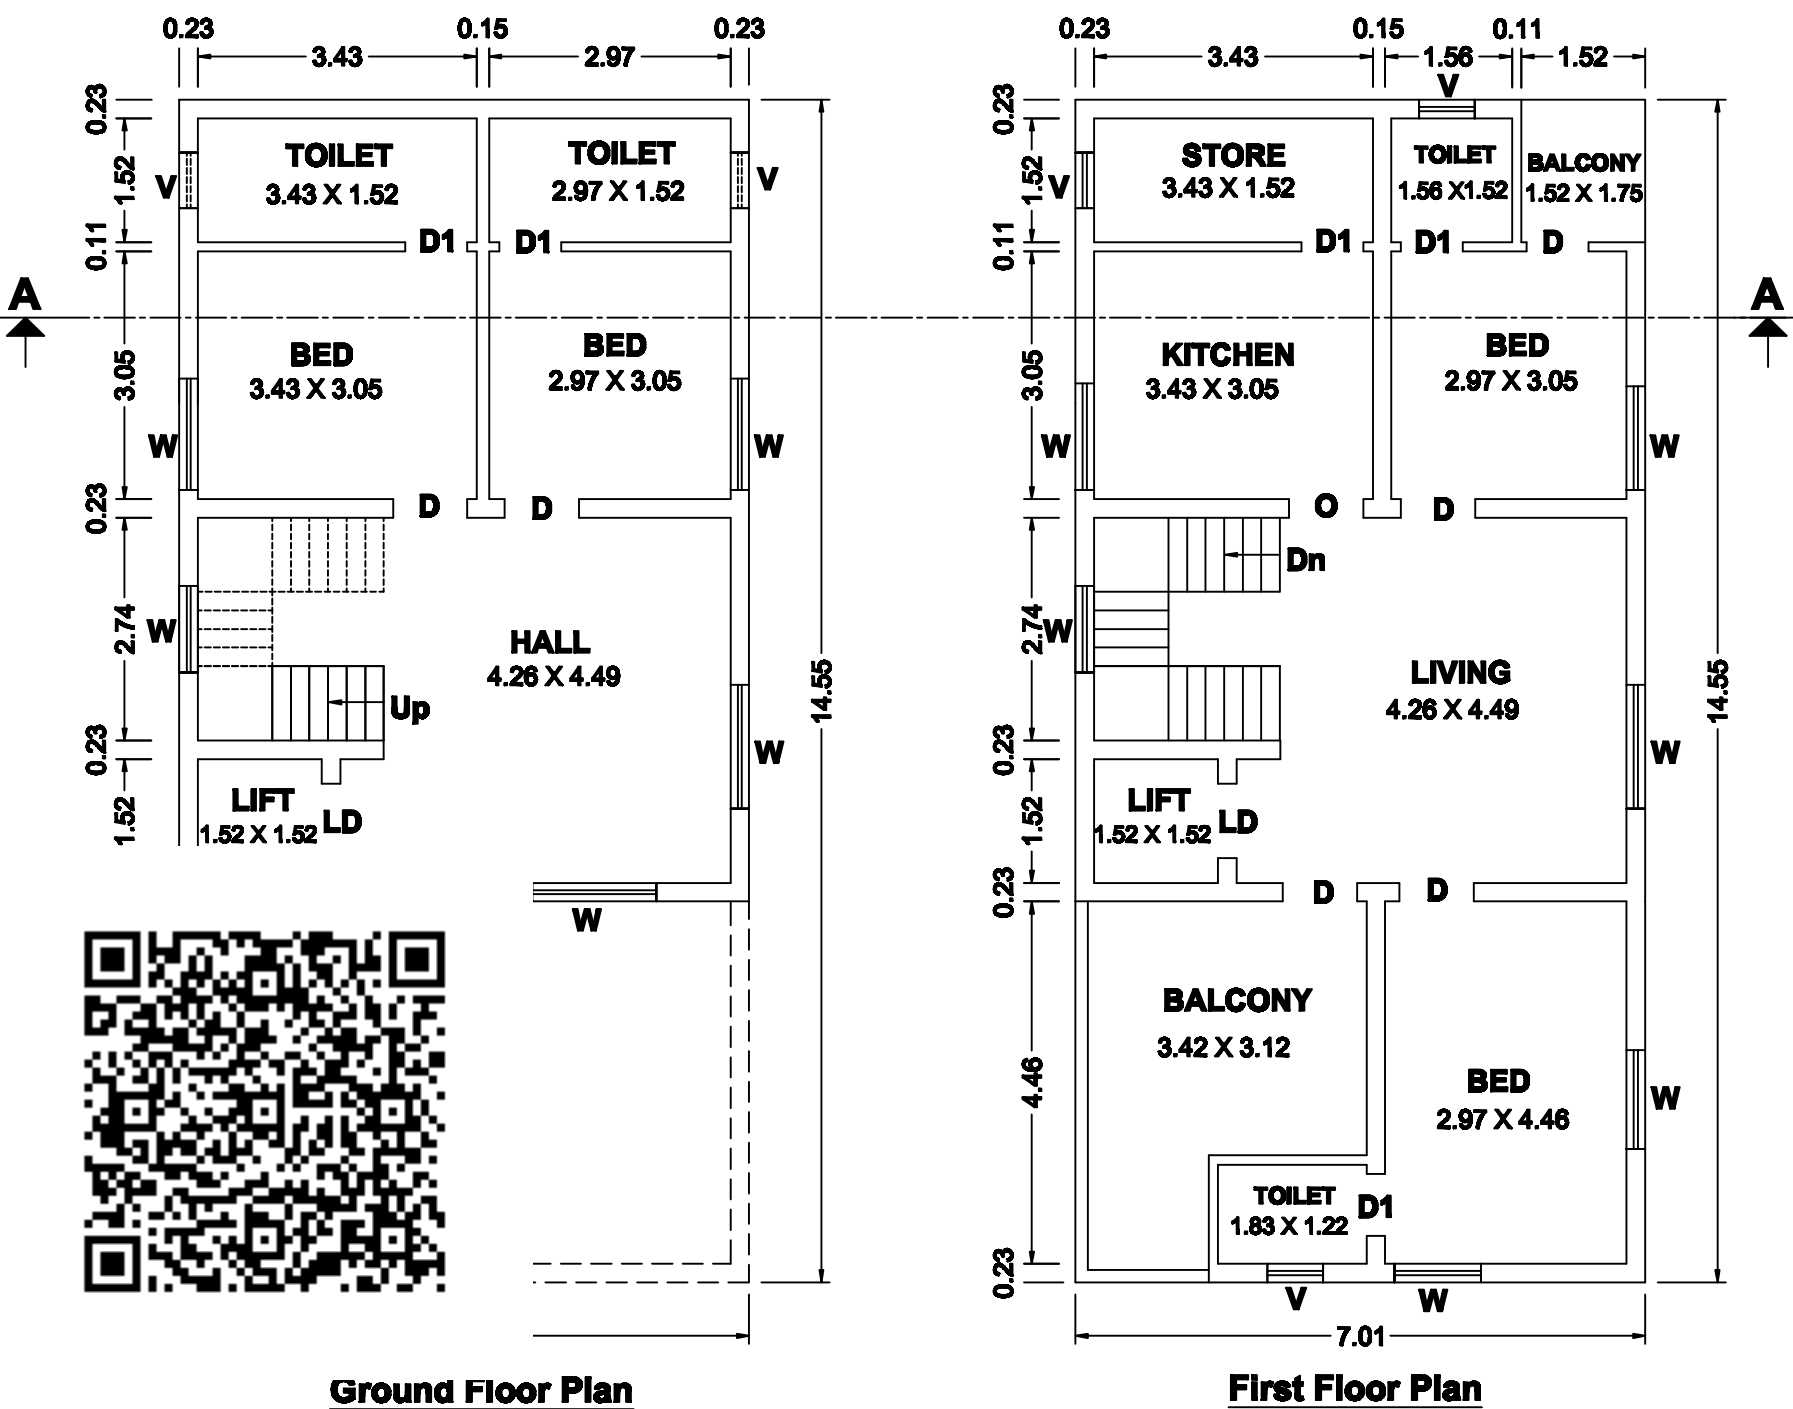


PLAN SHOWING THE PROPOSED CONSTRUCTION OF R.C.C TERRACED ROOF BUILDING FOR RESIDENTIAL PURPOSE IN PLOT NO:70, MARUTHI RESART, S.NO:37/7A AT ASAMBOOR VILLAGE, YERCAUD TOWN PANCHAYAT IN YERCAUD TALUK, SALEM DISTRICT.


APPLICANT :Mrs.D.SANGEETHA W/O.Mr.DHAMODHARAN

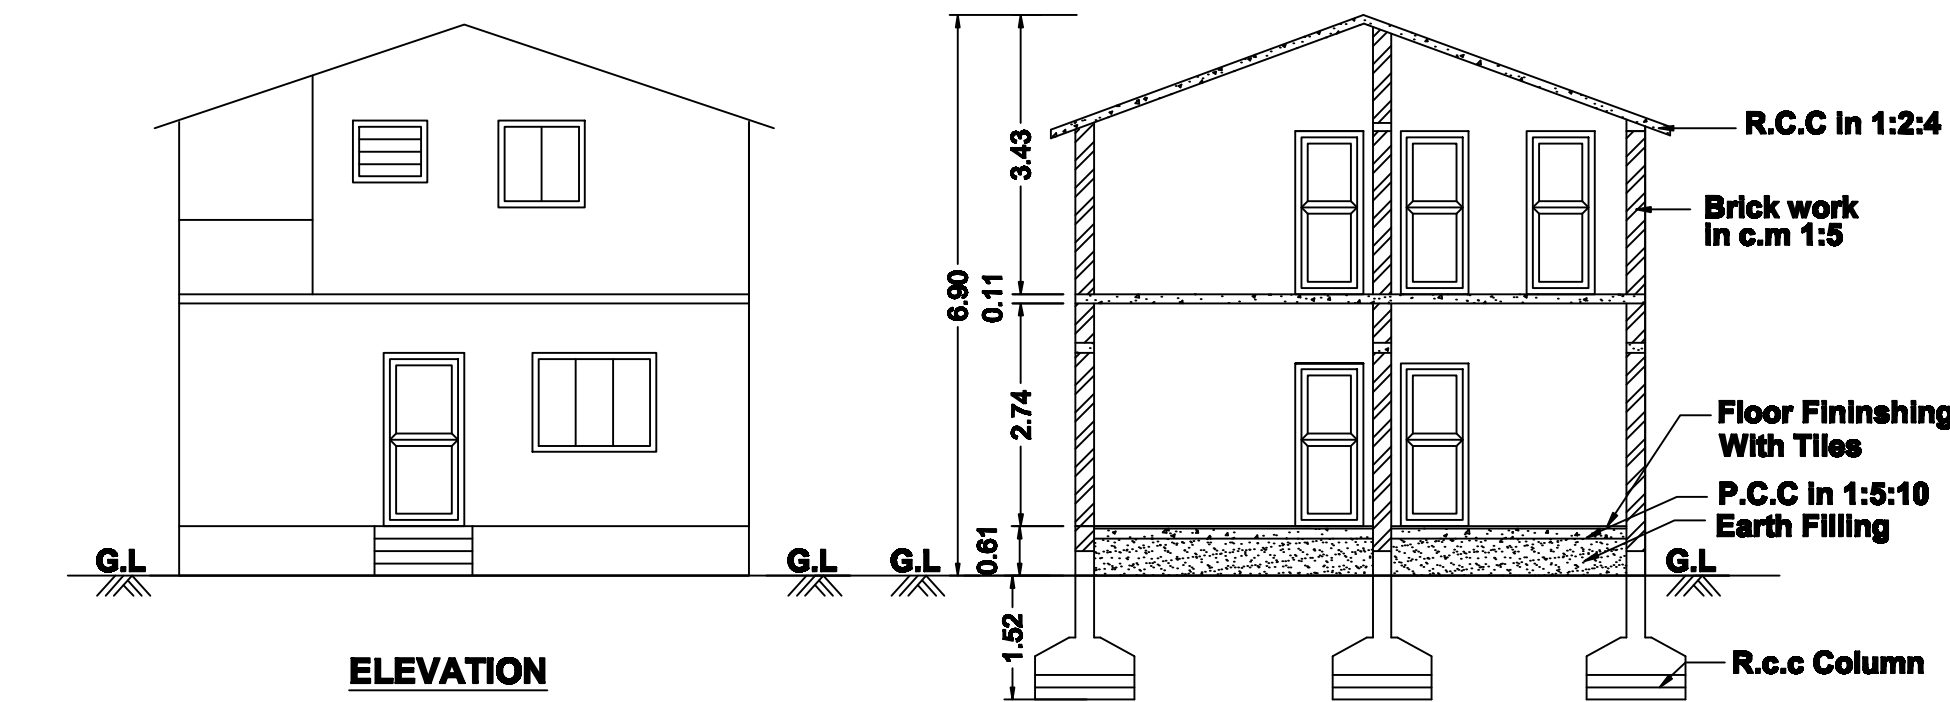

SEPTIC TANK DETAIL

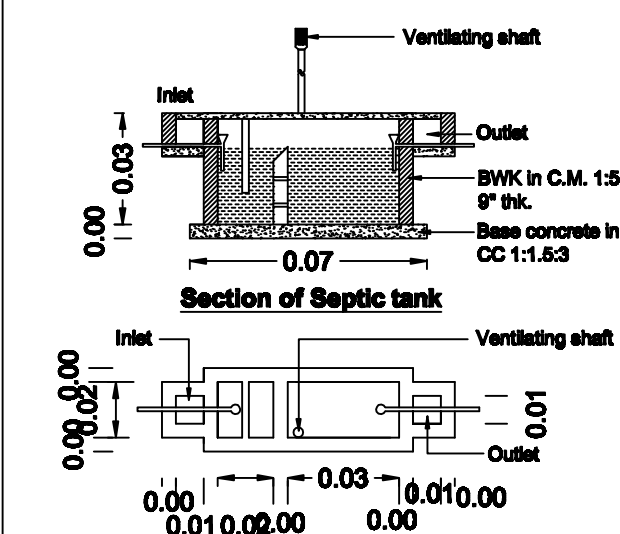


RAIN WATER HARVESTING:

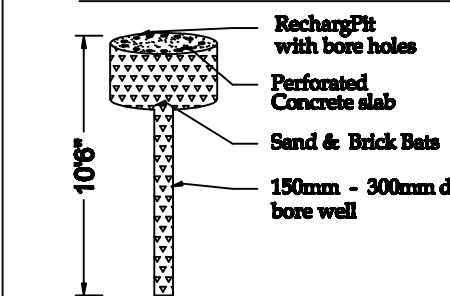

BOUNDARY SHOWN IN- ☐
PROPOSED SHOWN IN- ☐
ROAD SHOWN IN - ☐

COLUMN FOOTING DETAILS
COLUMN SIZE - 9" X 12"

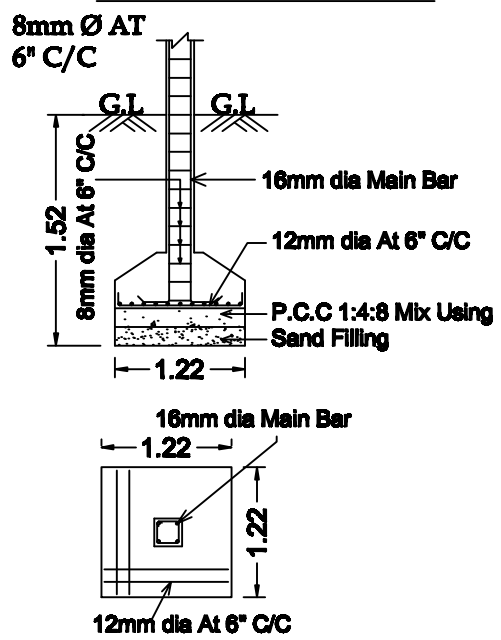


APPLICANT:


D. Sangeetha

Mrs.D.SANGEETHA

KEY PLAN
NOT TO SCALE

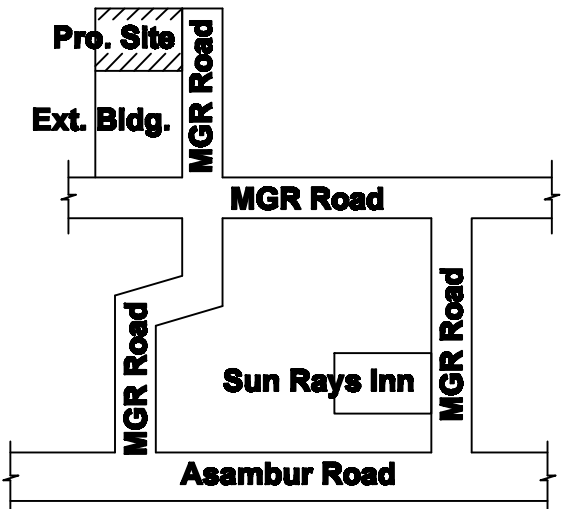

STAIR CASE DETAILS

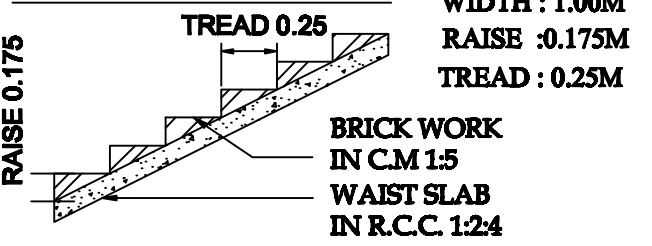

SCALE

ALL DIMENSIONS ARE IN METER
SCALE 1: 100 OR 1" = 80"

JOINARY DETAILS:

DOOR	3'3" x 7'0"	1.00 x 2.13
DOOR-LD	4'0" x 7'0"	1.22 x 2.13
DOOR-1	2'6" x 7'0"	0.76 x 2.13
WINDOW	4'0" x 4'6"	1.22 x 1.37
VENTILATORE	3'0" x 2'0"	0.91 x 0.61

AREA DETAILS:

	SFT	SQM
AREA OF THE SITE	4011.00	372.63
AREA OF THE G.F	1098.25	102.02
AREA OF THE F.F	1098.25	102.02
TOTAL AREA	2196.50	204.04
AREA OF THE OPEN	2912.75	270.61

ENGINEER:

S. Nagarajan
S.NAGARAJAN, M.E(Stru), M.Sc(RV), MBA, FIV.,
CHARTERED ENGINEER, STRUCTURAL ENGINEER,
REGISTERED VALUER OF INCOME TAX
APPROVED VALUERS FOR BANKS
REGISTERED ENGINEER GRADE - I (RE-I)
SLPA REG. No: 19 / RE - I
45/1, GURUKKAL COLONY, CHINNATHIRUPATHI,
SALEM - 636 008
CELL: 94433 57773, 78680 57773.