
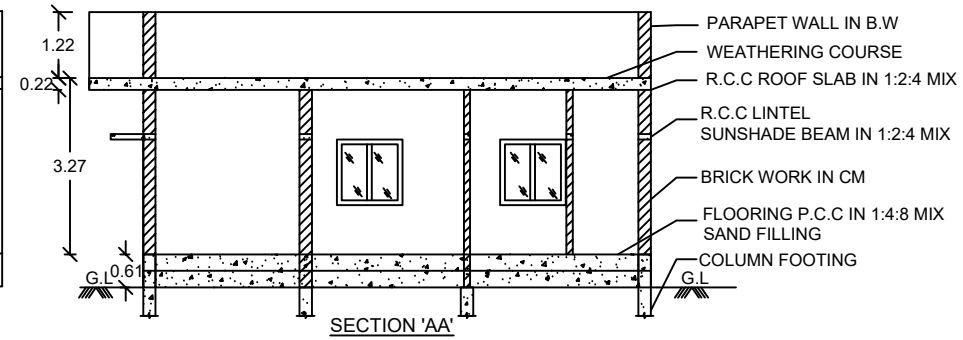
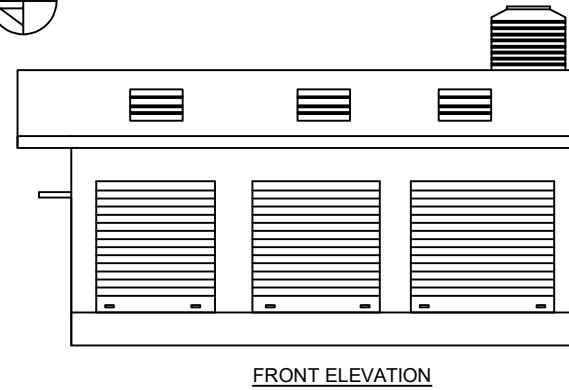
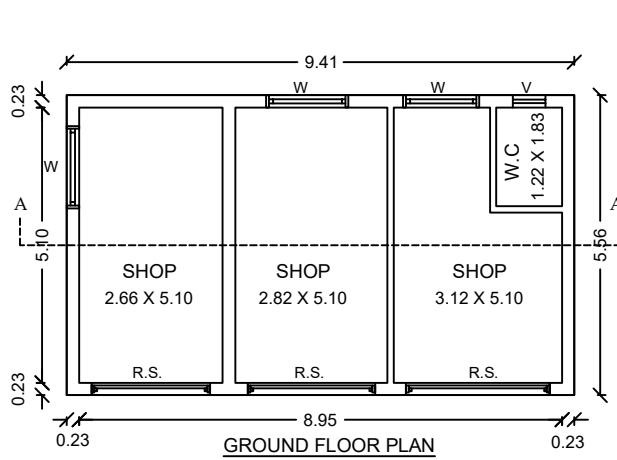


PLAN SHOWING THE PROPOSED GROUND FLOOR IN R.C.C TERRACED ROOF COMMERCIAL BUILDING LOCATED AT SURVEY NO -228/5 Part,
PATTA NO- 855, SINGIPURAM VILLAGE PANCHAYAT, VALAPPADI UNION & TALUK, SALEM DISTRICT.

NAME OF THE APPLICANT :- Mr.K.KARTHIKEYA S/O Mr.KALIYAPERUMAL

KEY PLAN
NOT TO SCALE :-


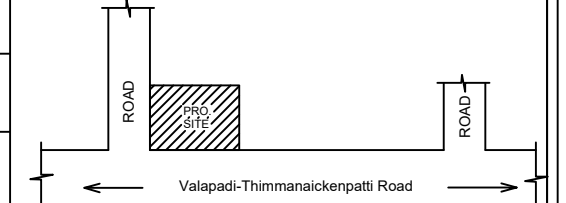


S.NO	DESCRIPTION	SIZE IN M
1	ROLLING SHUTTER-R.S.	2.74 X 2.14
3	WINDOW - W	1.21 X 1.21
4	VENTILATOR - V	0.60 X 0.60


AREA DETAILS :-

S.No.	DESCRIPTION	Sq.M	Sq.FT
1.	AREA OF THE SITE	110.50	1189.41
2.	GROUND FLOOR AREA	52.33	563.27
3.	TOTAL BUILDUP AREA	52.33	563.27
4.	OPEN AREA	58.17	626.13

OFFICE USE:-

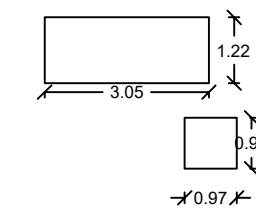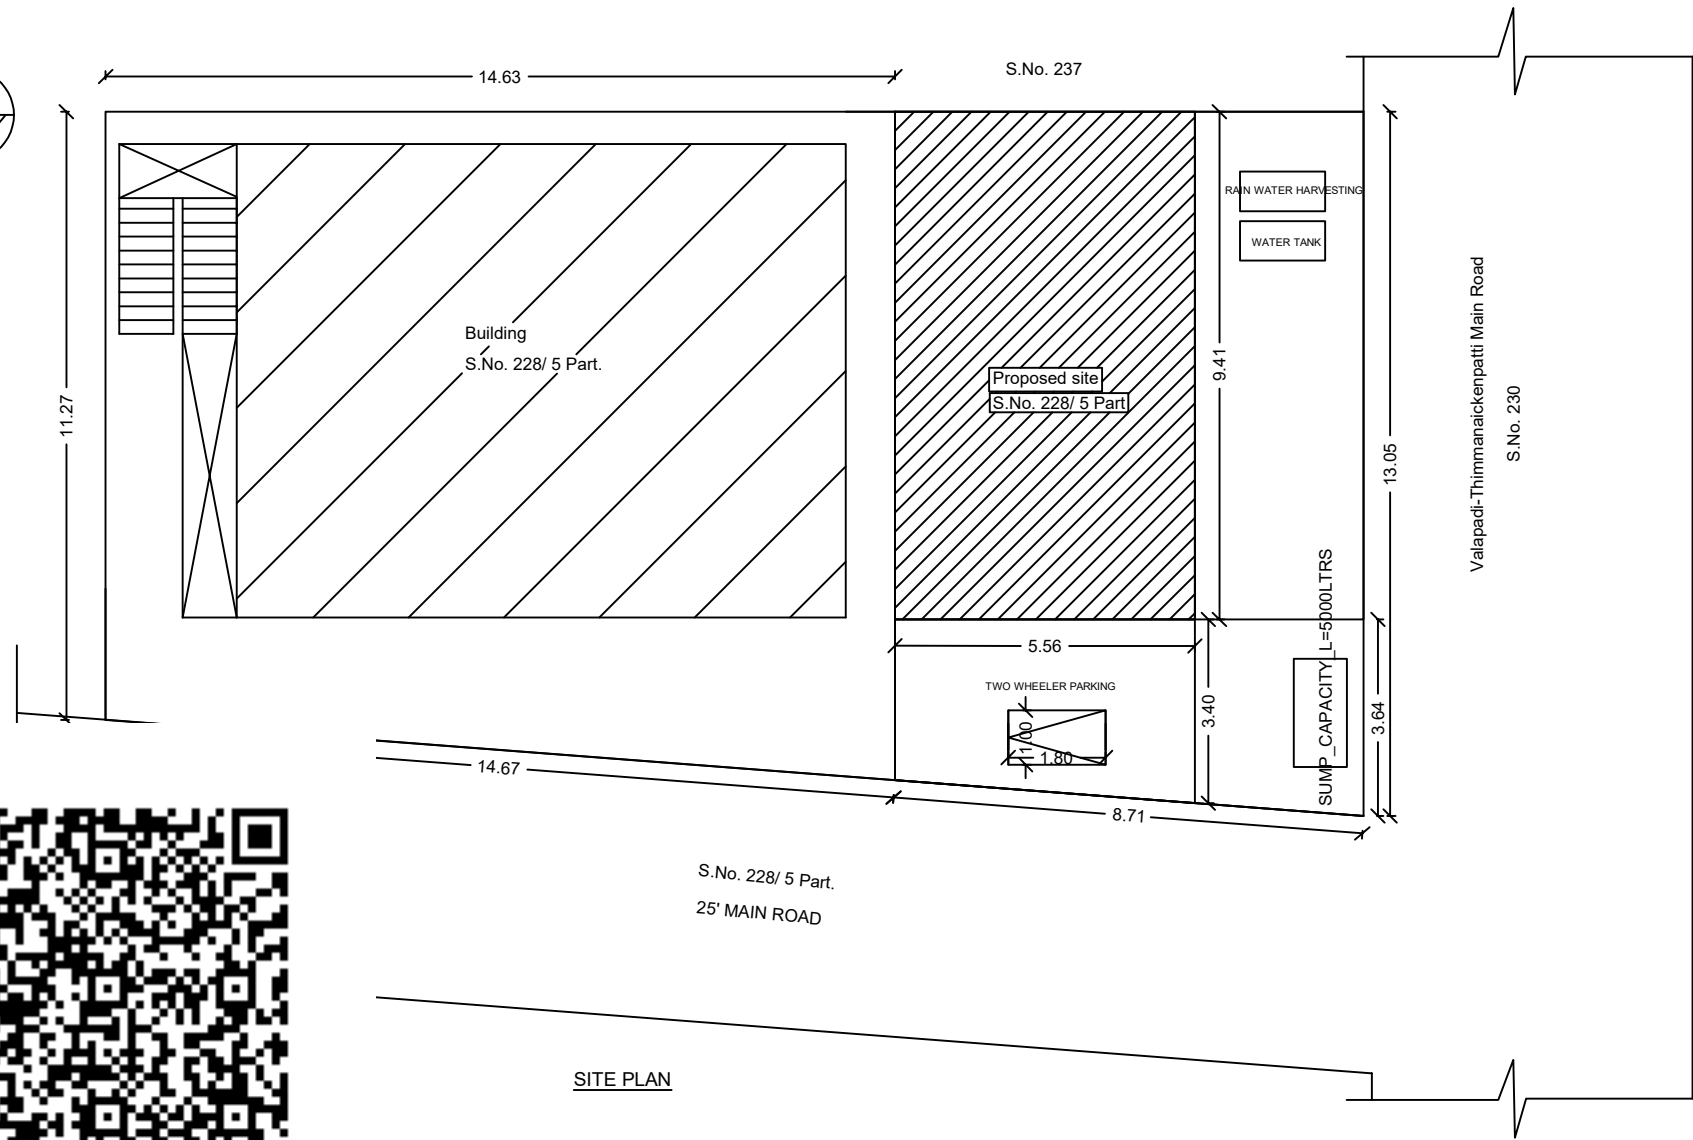


RAIN WATER HARVESTING:

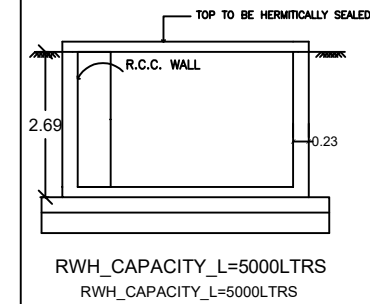


RWH_CAPACITY_L=5000LTRS
RWH_CAPACITY_L=5000LTRS

SOLAR SYSTEM

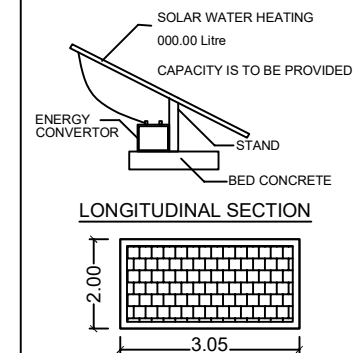

PERCOLATION PIT

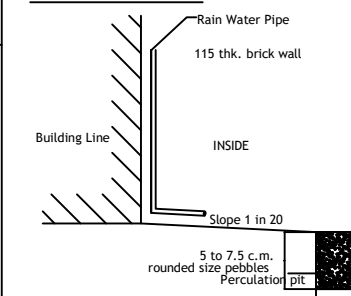

APPLICANT:-

ENGINEER:-

Er. S. SUPRIYA, B.E.,
Registered Engineer,
Registration No:21/2024 (RE-II)
IDEAX DESIGNS
No:544/2G-8, Rathna Complex,
Near Sona College,
Sailem-636 005. Cell:97868 61333.