

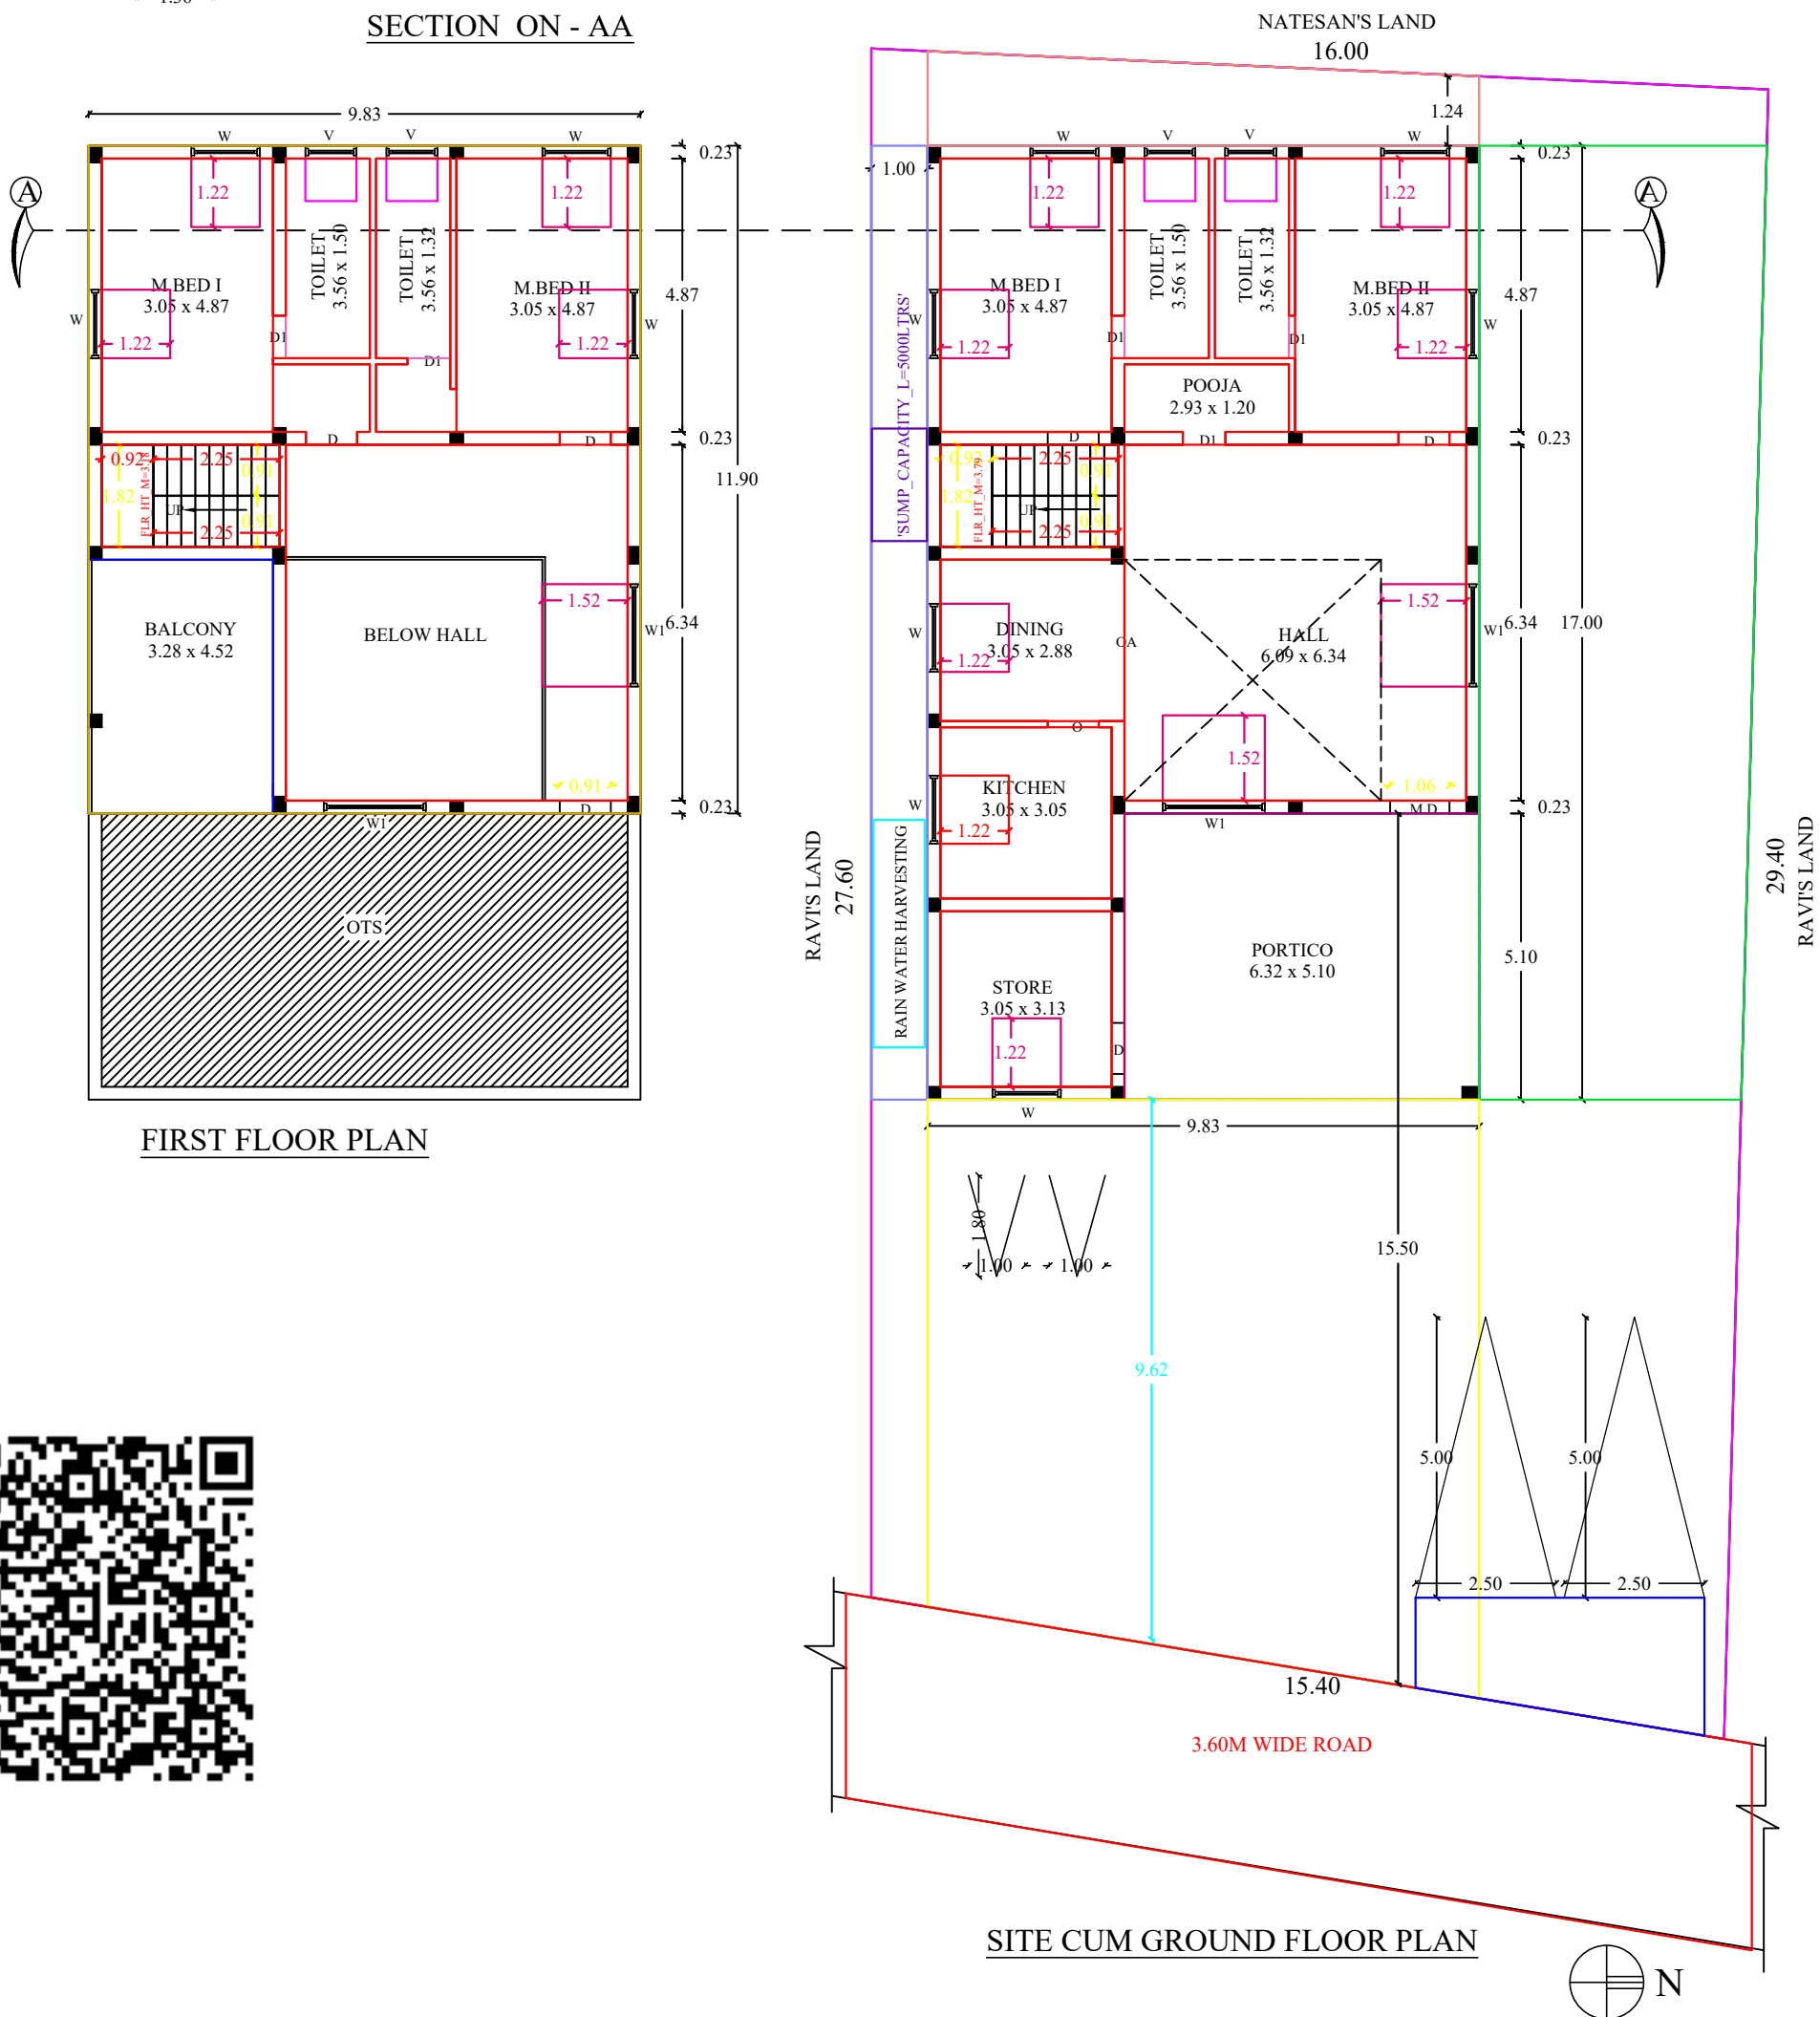


PLAN SHOWING THE PROPOSED CONSTRUCTION OF G.FLOOR & F.FLOOR R.C.C ROOF RESIDENTIAL BUILDING IN S.F NO : 70 /4A3B(NEW),70 /4A3(OLD) AT SEVALANUR, POTTANERI VILLAGE, MECHERI PANCHAYAT UNION, METTUR TALUK, SALEM DISTRICT.


APPLICANT'S NAME : Mrs. DHANALAKSHMI, W/o. RAVI.

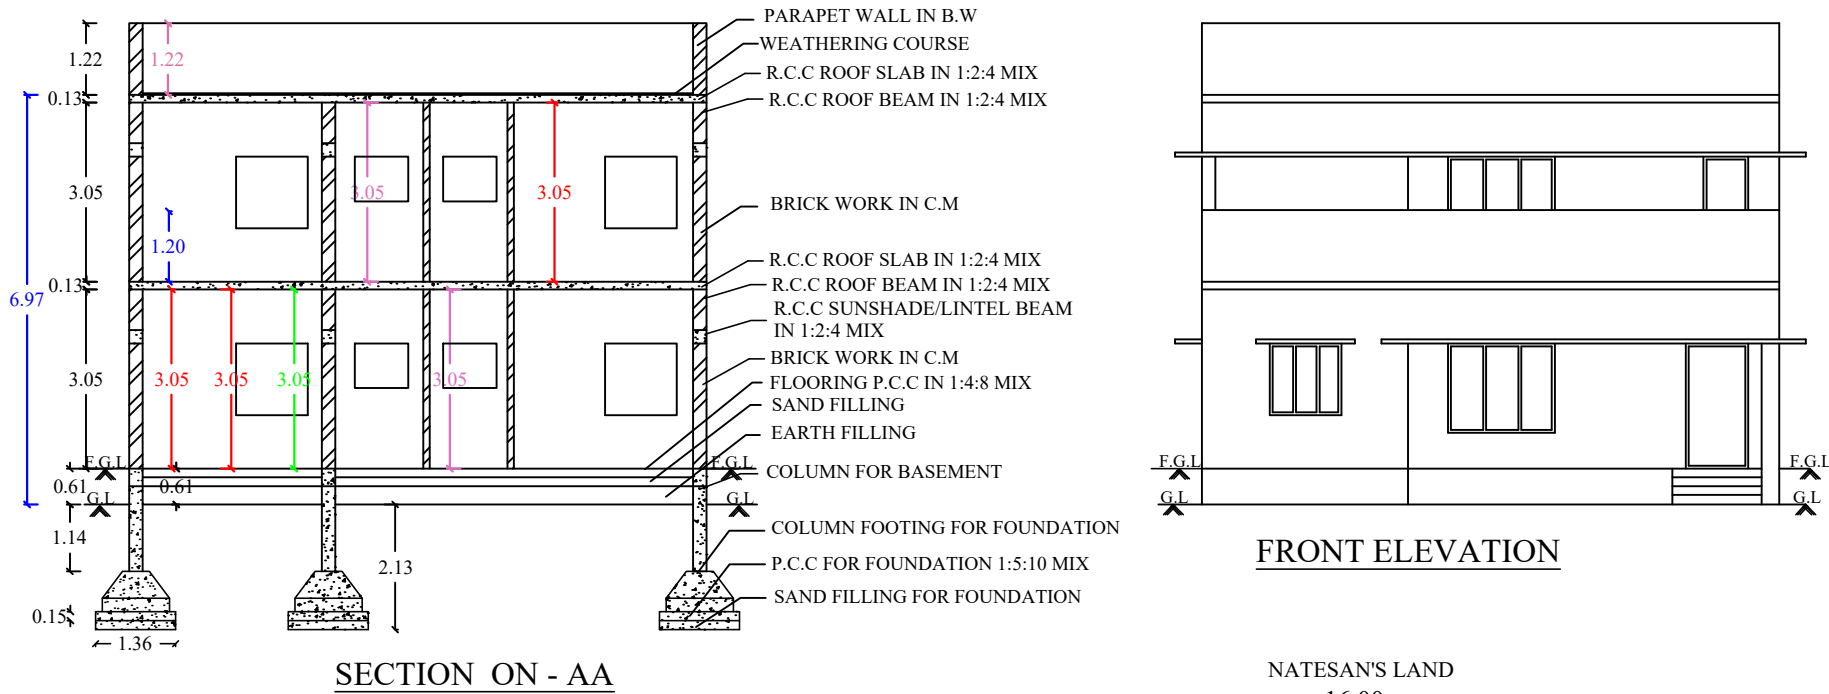


KEY PLAN :
NOT TO SCALE

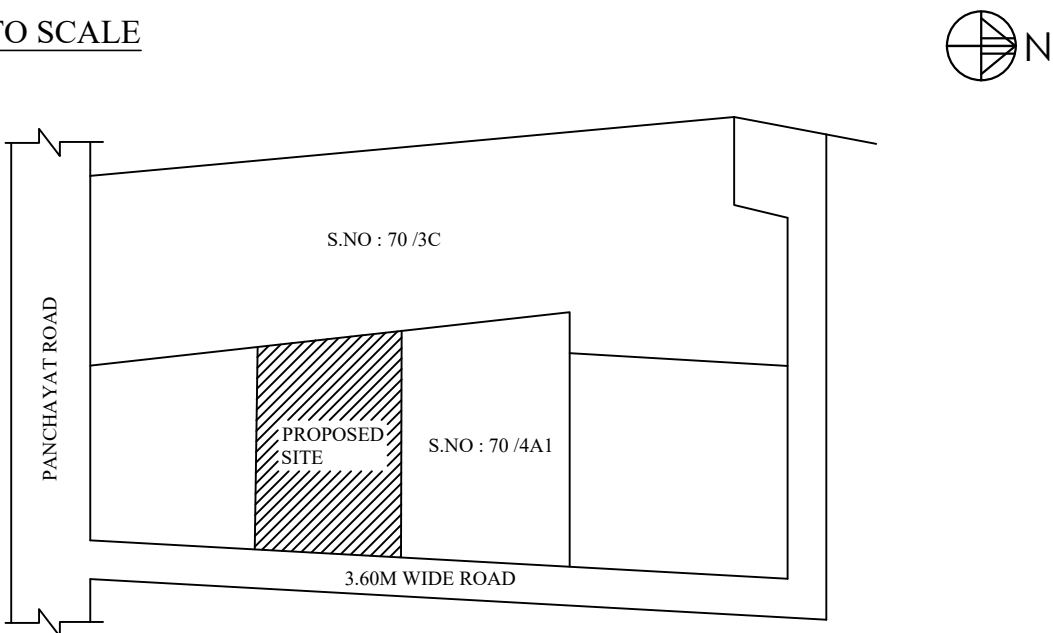


SEPTIC TANK:

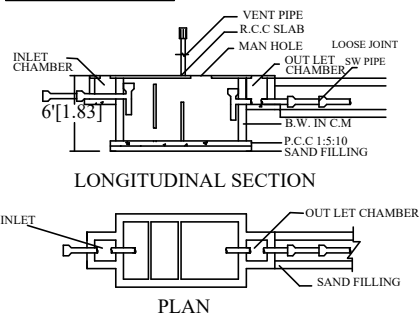


STAIR CASE DETAILS:

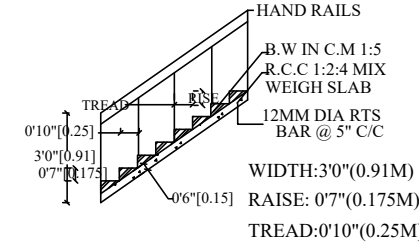

RAIN WATER HARVESTING:

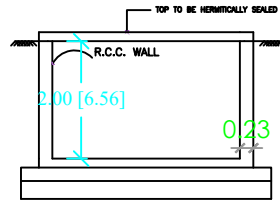


LEGEND:-

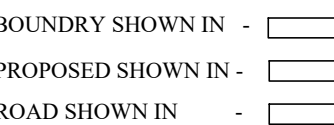

SCALE :-

ALL DIMENSIONS ARE IN FEET & METER
SCALE 1 : 100 OR 1" = 8'0"

FOUNDATION DETAILS

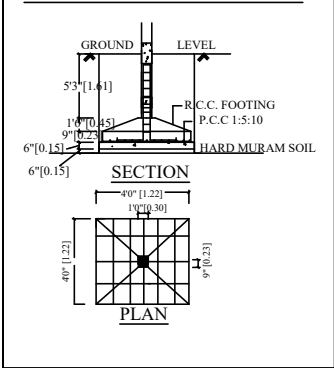

AREA DETAILS:-

1.	AREA OF THE SITE (AS AT SITE)	4787.93 SFT	444.81 SQM
2.	AREA OF THE SITE (AS PER PATTA)	4790.00 SFT	445.00 SQM
3.	PLINTH AREA(G.F)	1798.77 SFT	167.11 SQM
4.	PLINTH AREA(F.F)	1259.17 SFT	116.98 SQM
5.	PLINTH AREA(TOTAL)	3057.94 SFT	284.09 SQM

JOINERY DETAILS :-

S.NO	DESCRIPTION	SIZE IN FT	SIZE IN M
1	MAIN DOOR - M.D	3'6" X 7'0"	1.06 X 2.14
2	DOOR - D	3'0" X 7'0"	0.91 X 2.14
3	DOOR - D1	2'6" X 7'0"	0.76 X 2.14
4	WINDOW - W	4'0" X 4'0"	1.22 X 1.22
5	WINDOW - W1	6'0" X 5'0"	1.82 X 1.52
6	OPEN - OA	9'3" X 7'0"	2.81 X 2.14
7	OPEN - O	3'0" X 7'0"	0.91 X 2.14
8	VENTILATOR - V	3'0" X 2'6"	0.91 X 0.76

APPLICANT:-

R. Dhanalakshmi

ENGINEER:-

Er.K.MOHAN, B.E., F.I.V., M.I.E.,
Approved Valuer (F-25356)
Chartered Engineer (M-1755948)
Registered Engineer Grade - I
Pudusampalli, Mettur Dam - 638403,
Salem District, Tamilnadu.