
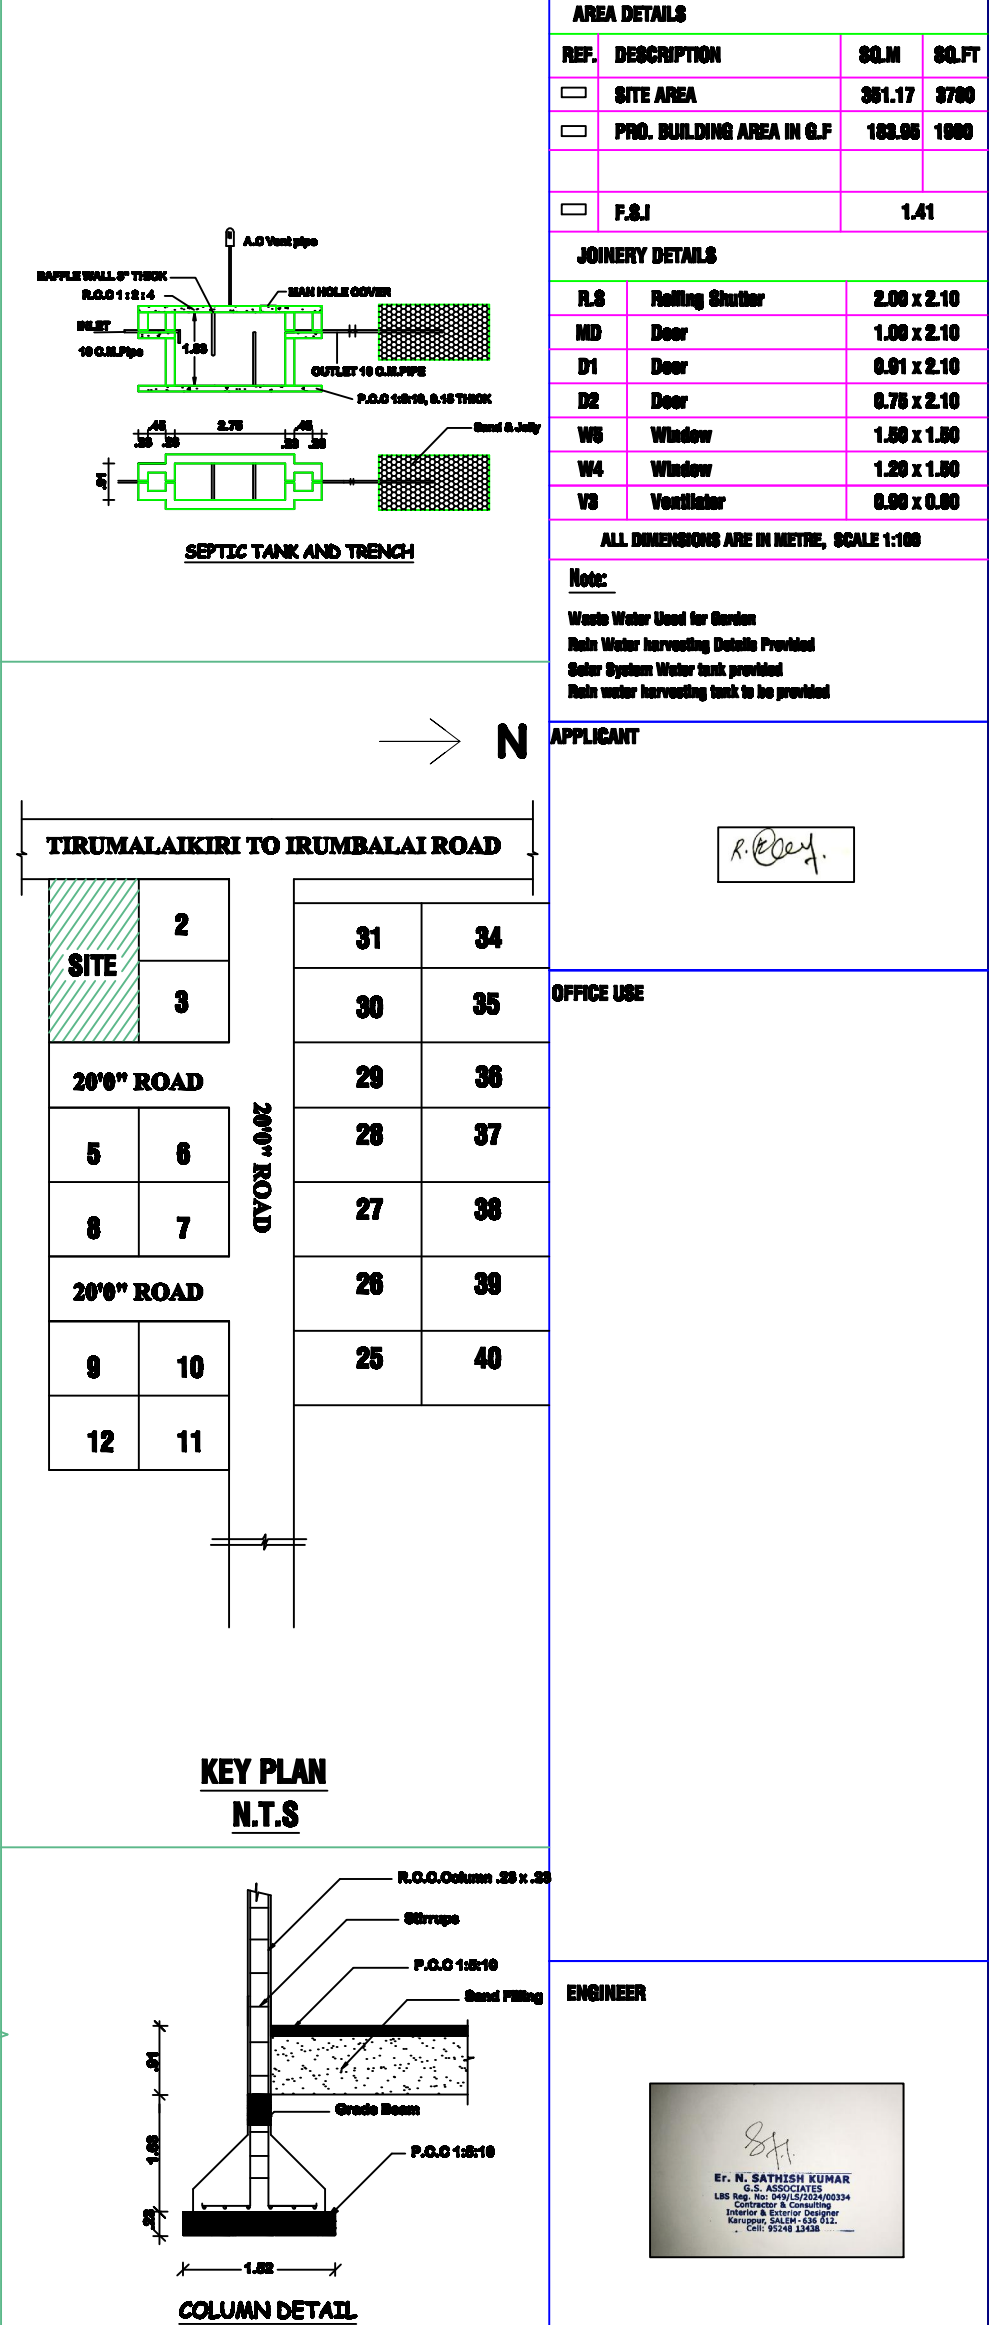
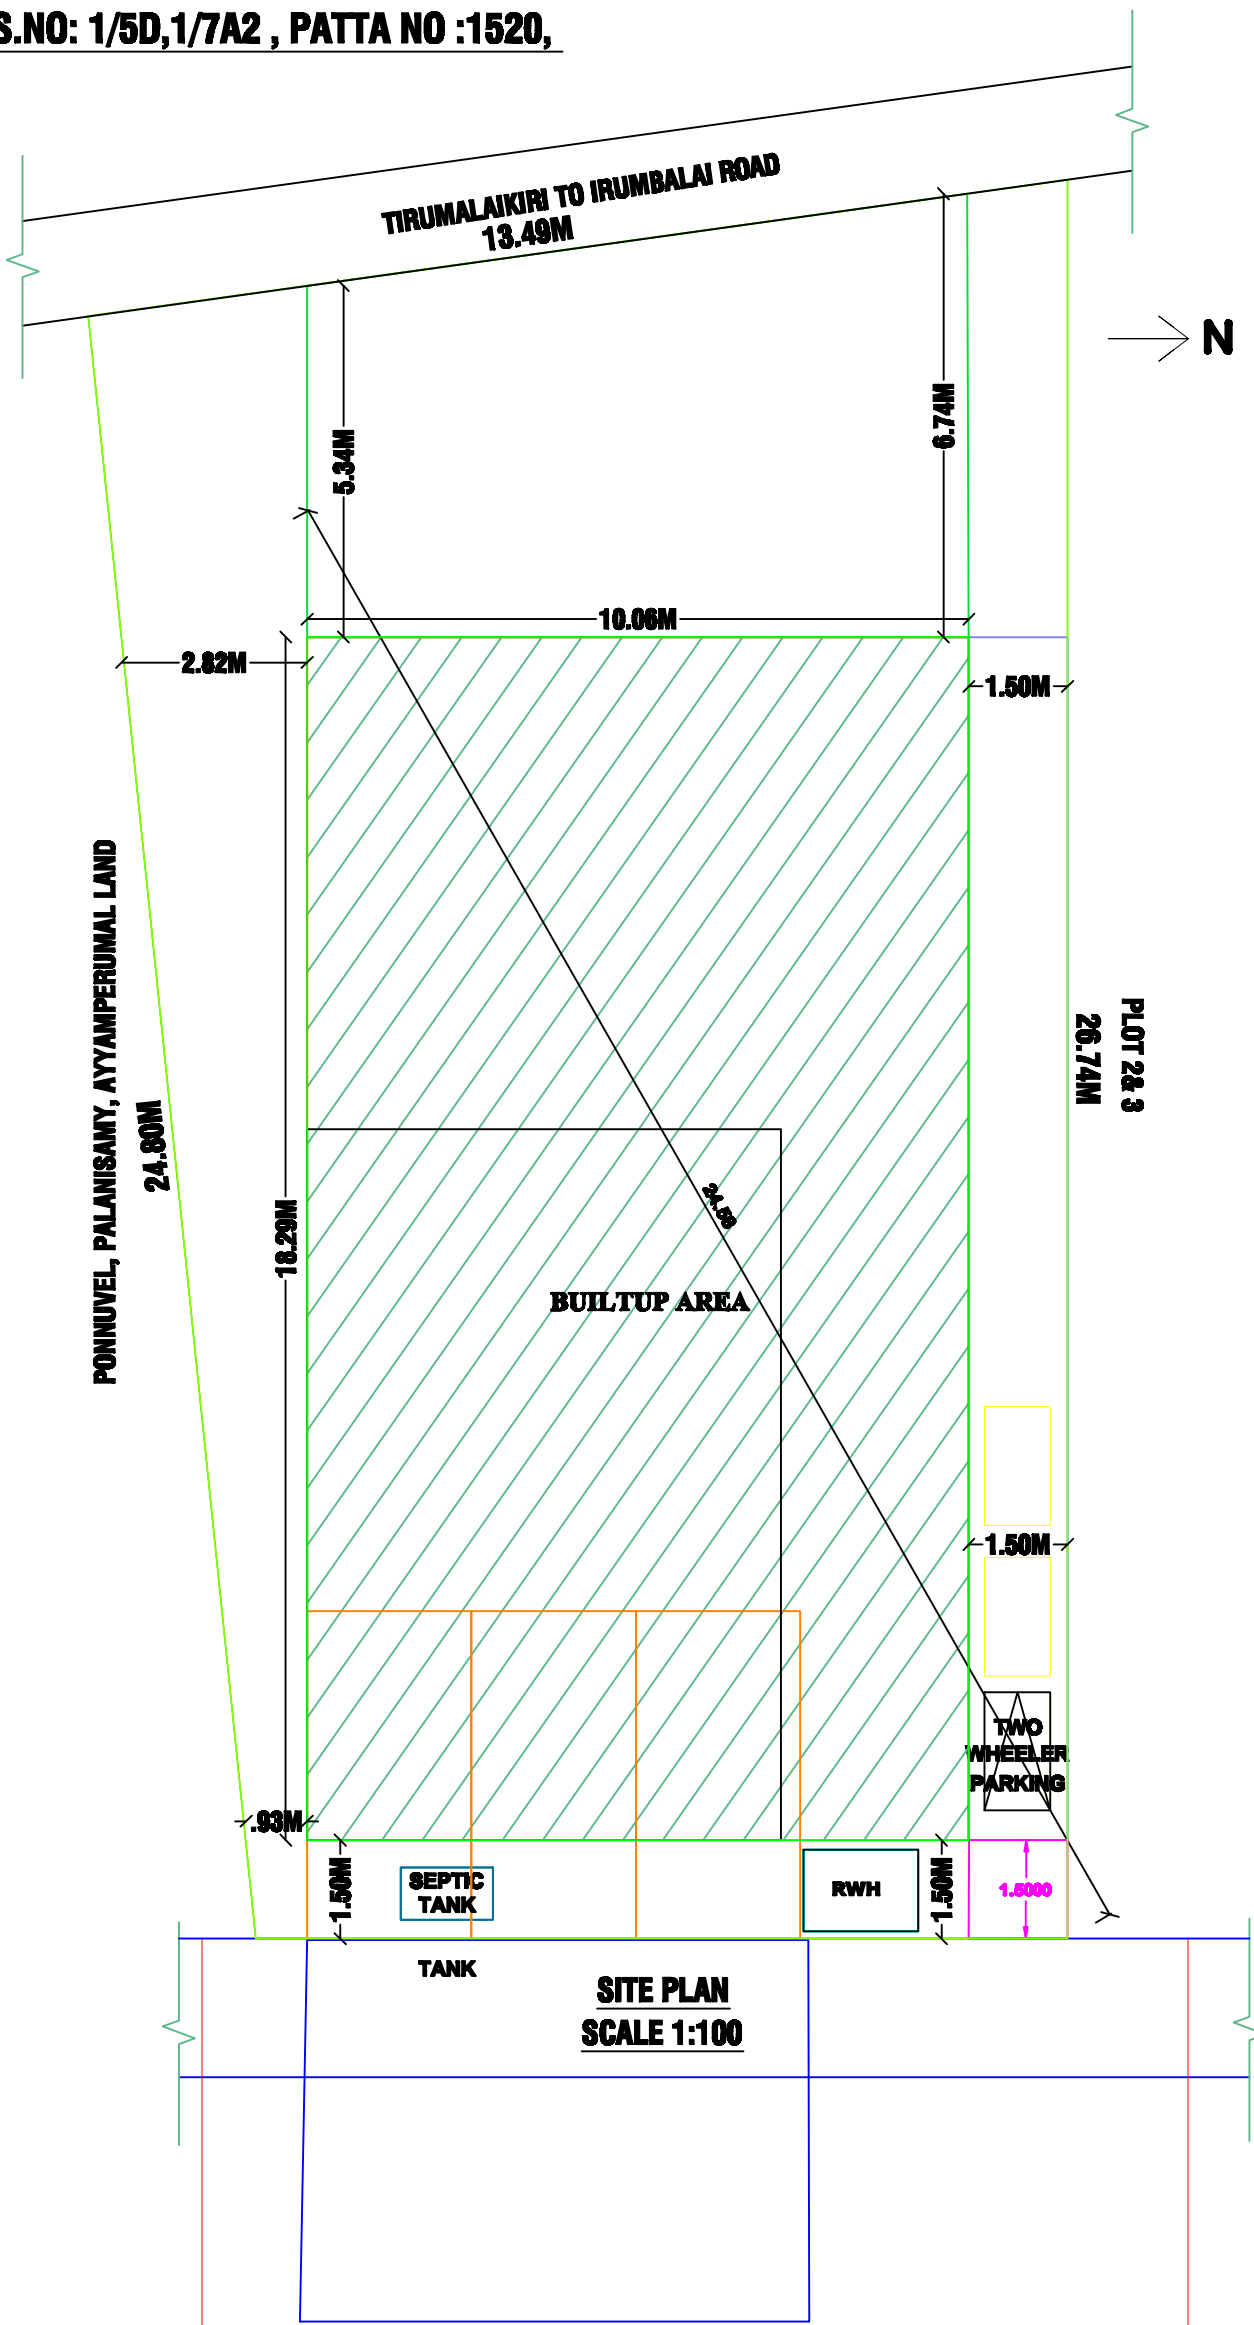
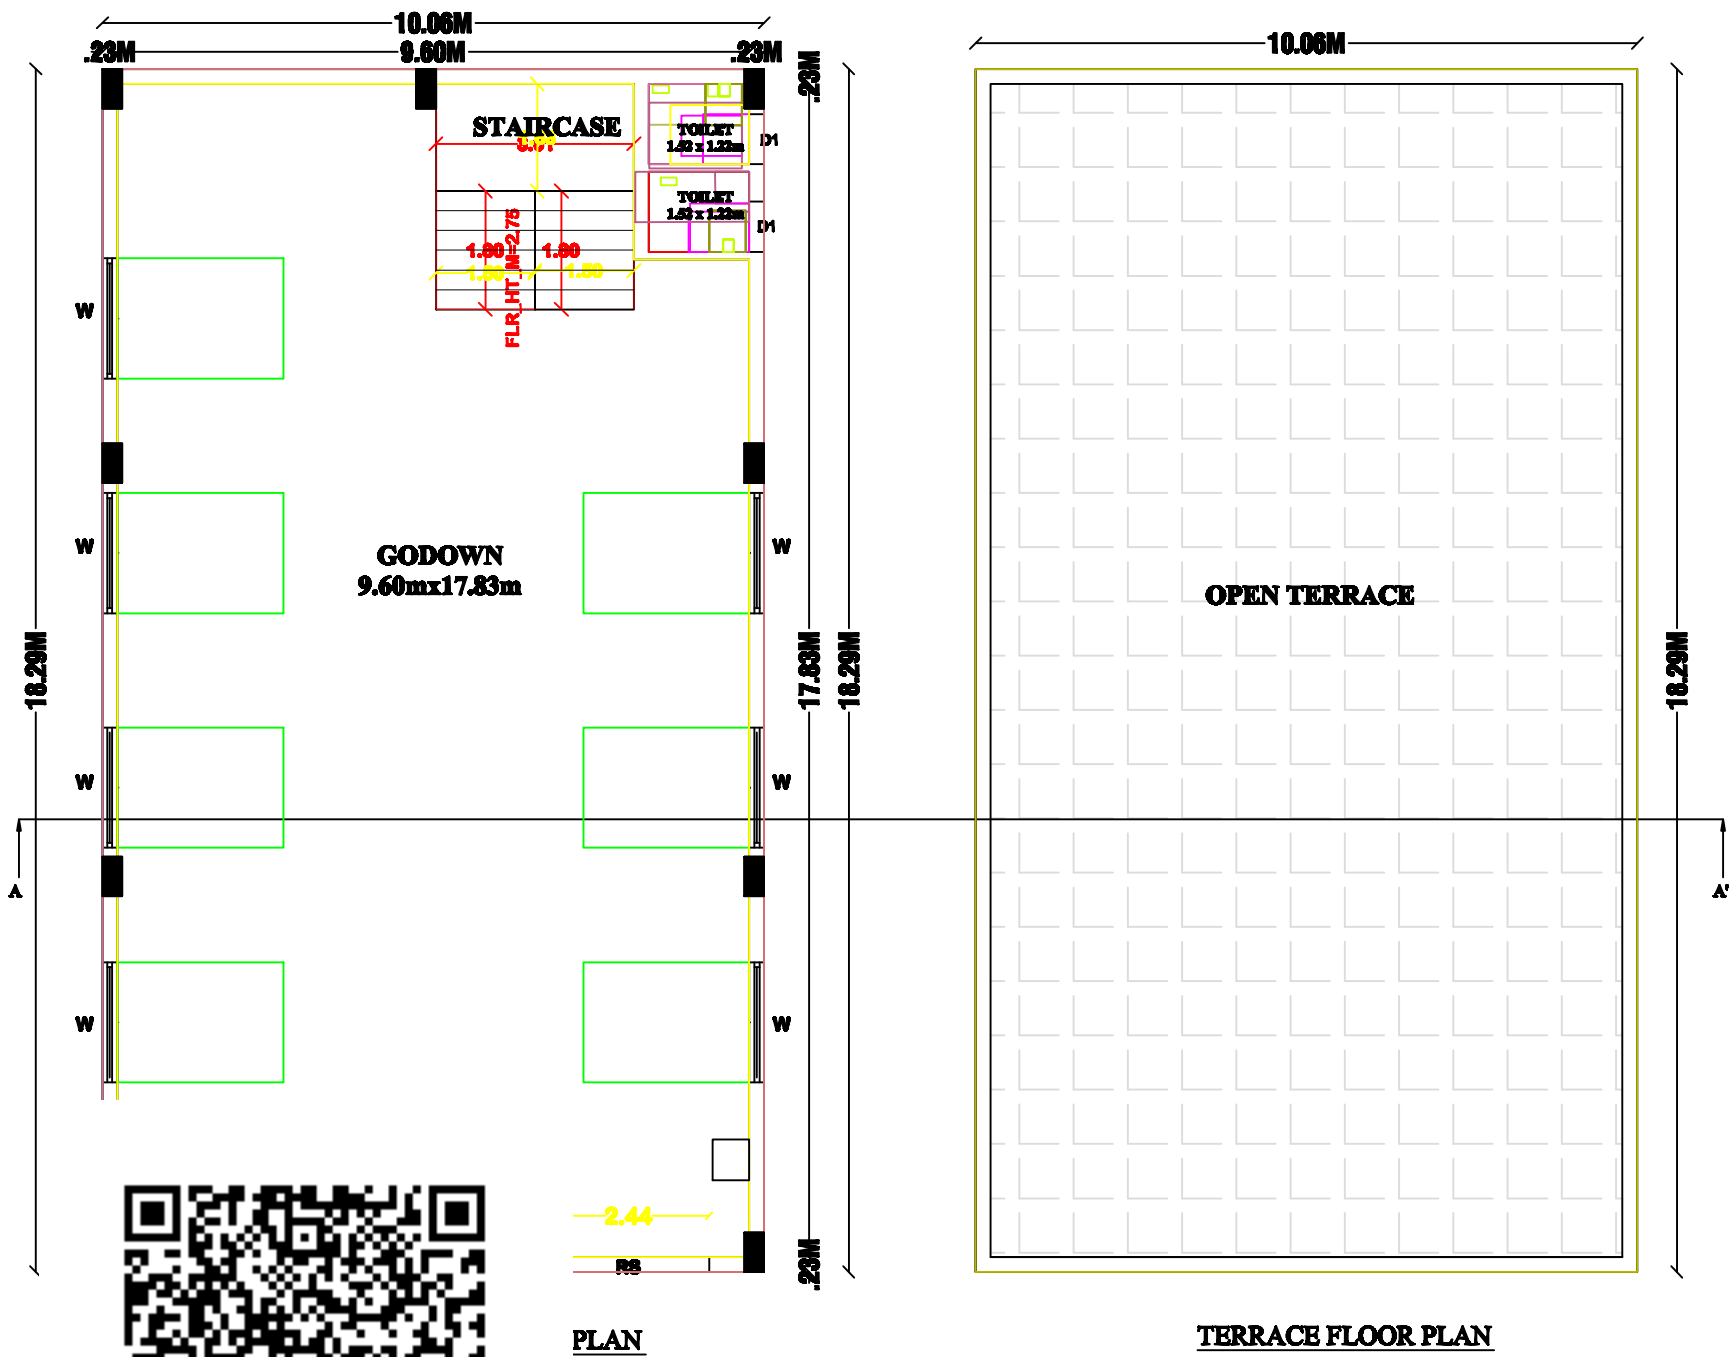


PLAN SHOWING THE PROPOSED CONSTRUCTION OF RCC ROOF COMMERCIAL BUILDING IN PROPOSED GROUND FLOOR IN R.S.NO: 1/5D,1/7A2 , PATTA NO :1520, PLOT NO:1&4,NO-23,VEDUGATHAMPATTI VILLAGE AND PANCHAYAT , SALEM WEST TALUK , SALEM DISTRICT.

APPLICANT NAME:- MRS. R.KOKILA W/O MR.RAJESH

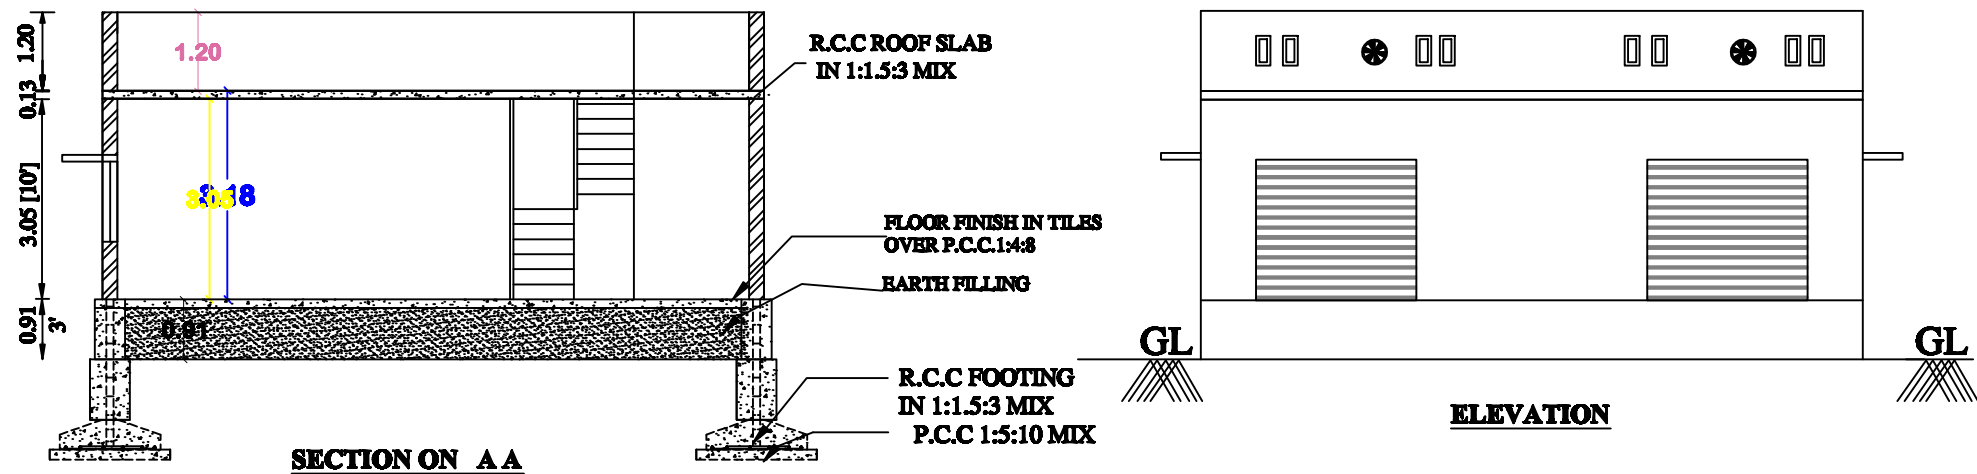

| AREA DETAILS   |                           |             |
|---|---------------------------|-------------|
| REF.   | DESCRIPTION               | SQ.M        |
| □   | SITE AREA                 | 361.17      |
| □   | PRD. BUILDING AREA IN G.F | 183.96      |
| □   | F.S.I                     | 1.41        |
| JOINERY DETAILS   |                           |             |
| RS   | Rolling Shutter           | 2.00 x 2.10 |
| MD   | Door                      | 1.00 x 2.10 |
| D1   | Door                      | 0.91 x 2.10 |
| D2   | Door                      | 0.76 x 2.10 |
| W3   | Window                    | 1.80 x 1.80 |
| W4   | Window                    | 1.20 x 1.80 |
| V3   | Ventilator                | 0.80 x 0.80 |
| ALL DIMENSIONS ARE IN METRE, SCALE 1:100   |                           |             |
| Note:<br>Waste Water Used for Garden<br>Rain Water Harvesting Details Provided<br>Solar System Water tank provided<br>Rain water harvesting tank to be provided |                           |             |

APPLICANT

*R. Kokila*

| OFFICE USE |    |    |
|------------|----|----|
| 2          | 31 | 34 |
| 3          | 30 | 35 |
| 20" ROAD   | 29 | 36 |
| 5          | 28 | 37 |
| 8          | 27 | 38 |
| 20" ROAD   | 26 | 39 |
| 9          | 25 | 40 |
| 12         | 11 |    |

ENGINEER

*Sgt*

Dr. M. SATYAN KUMAR  
R.S. ASSOCIATES  
100, 101, 102,1000