

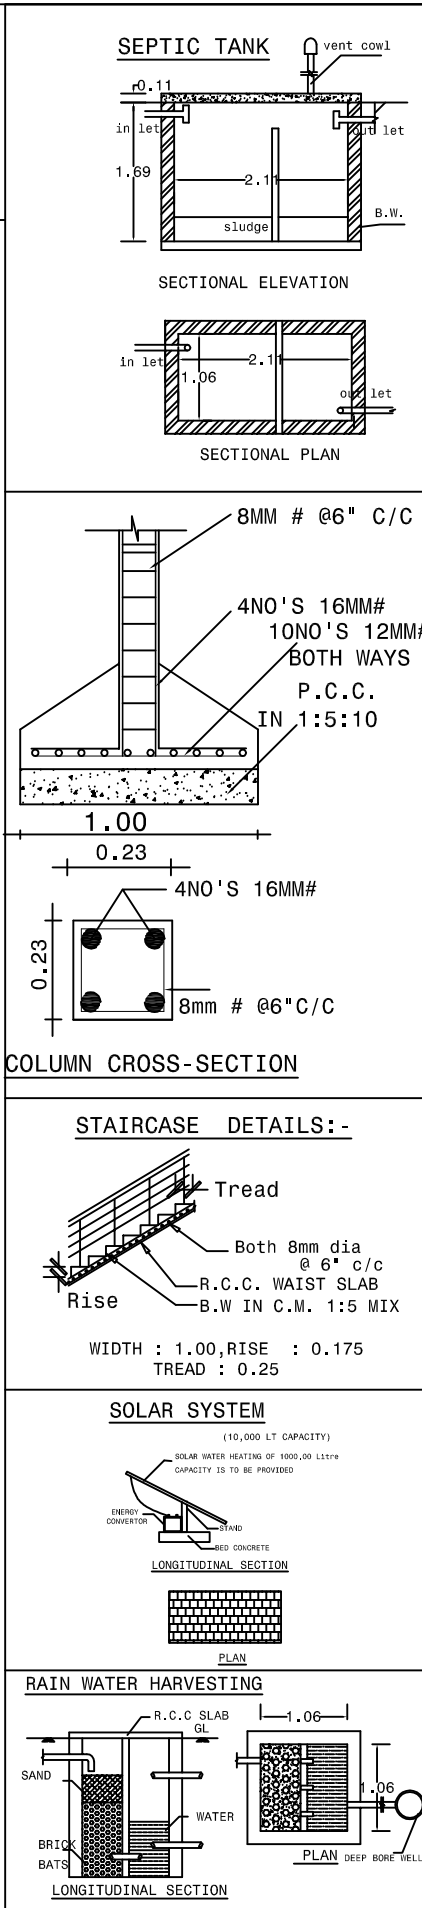
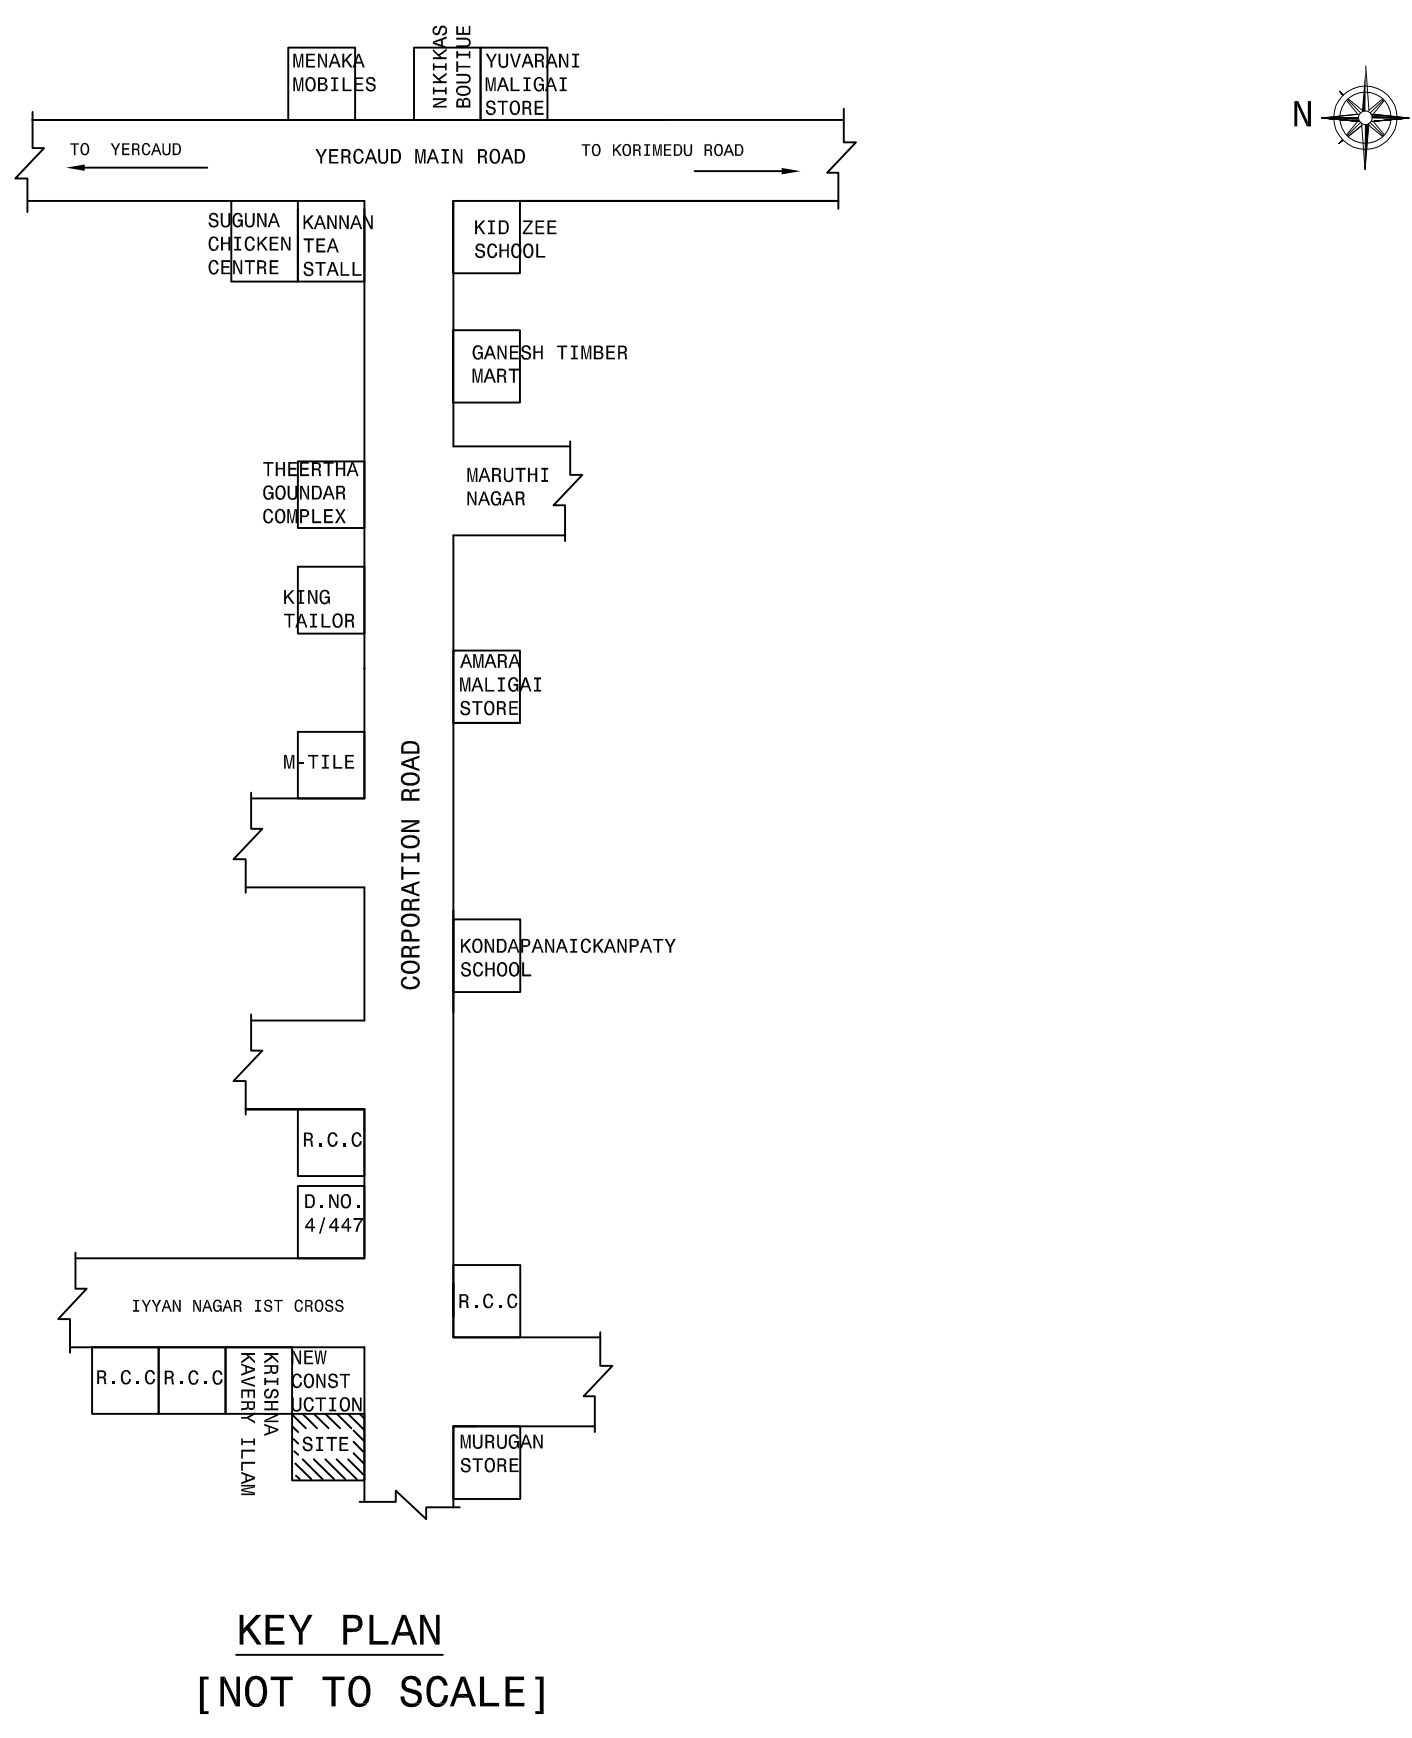
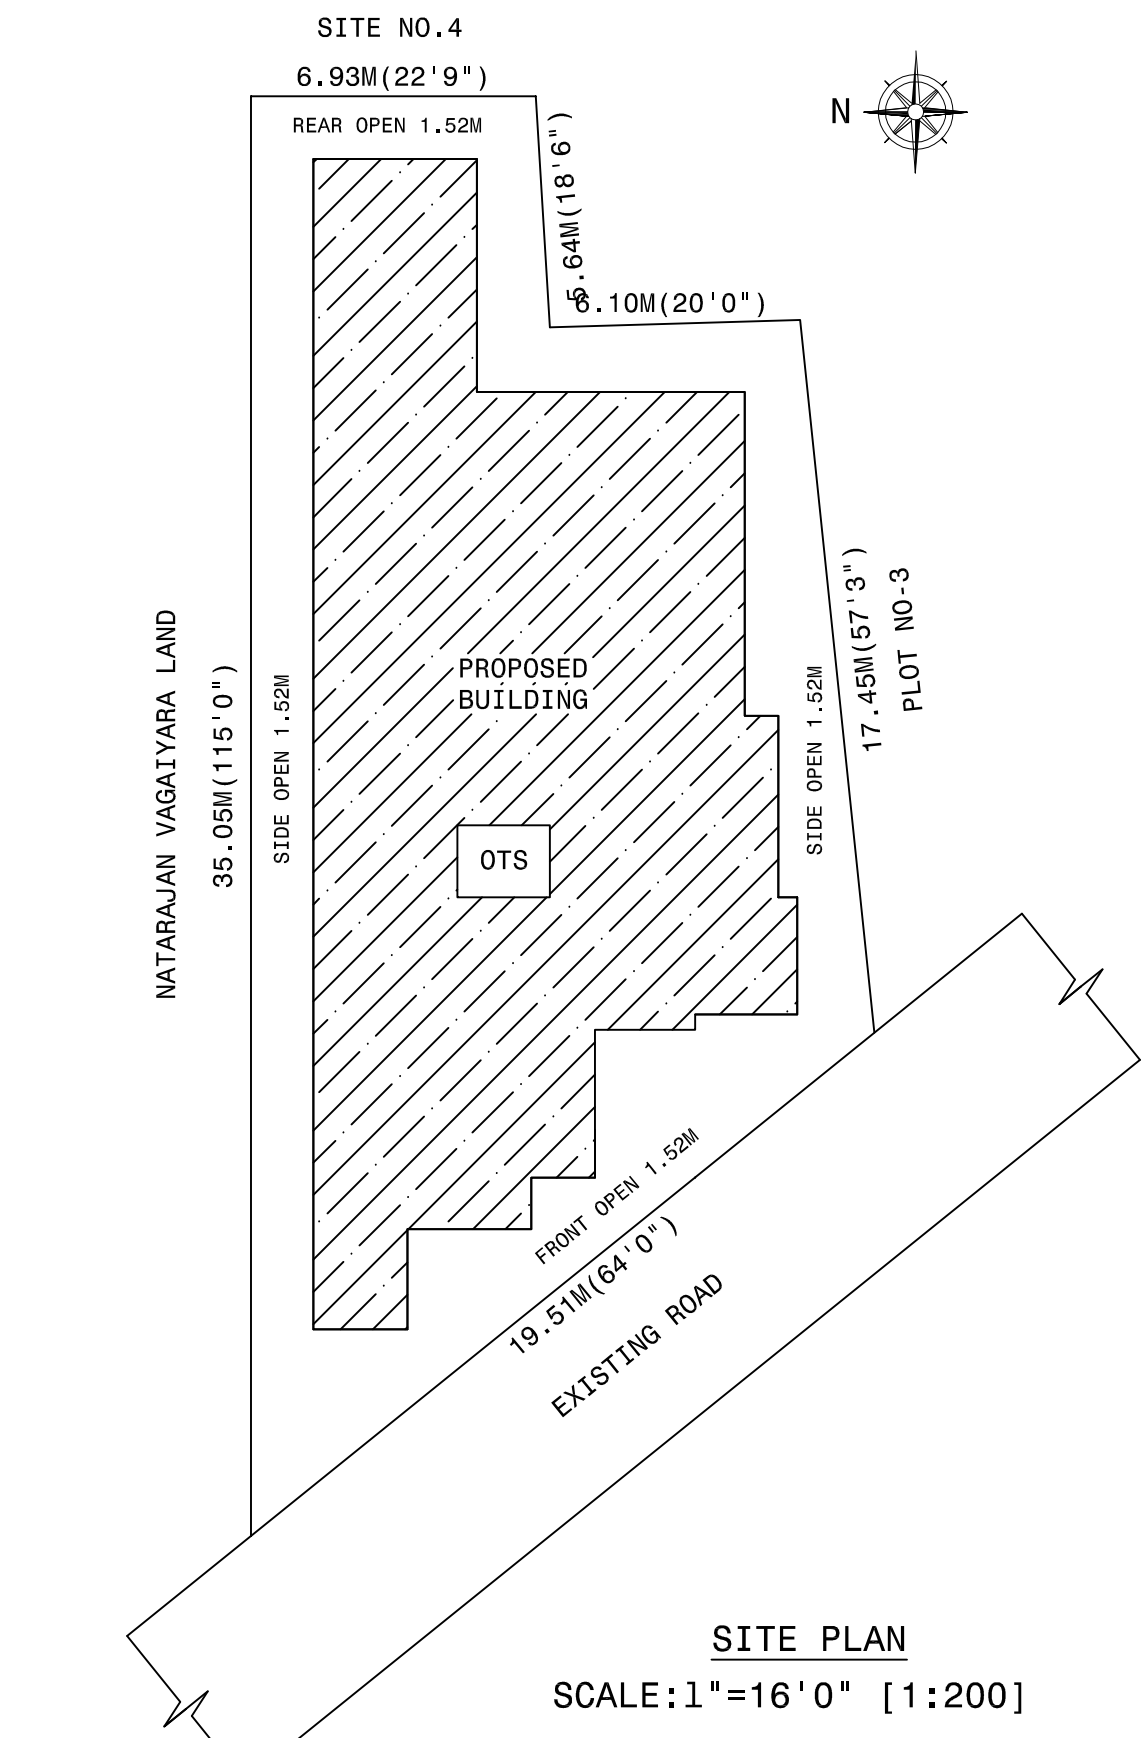
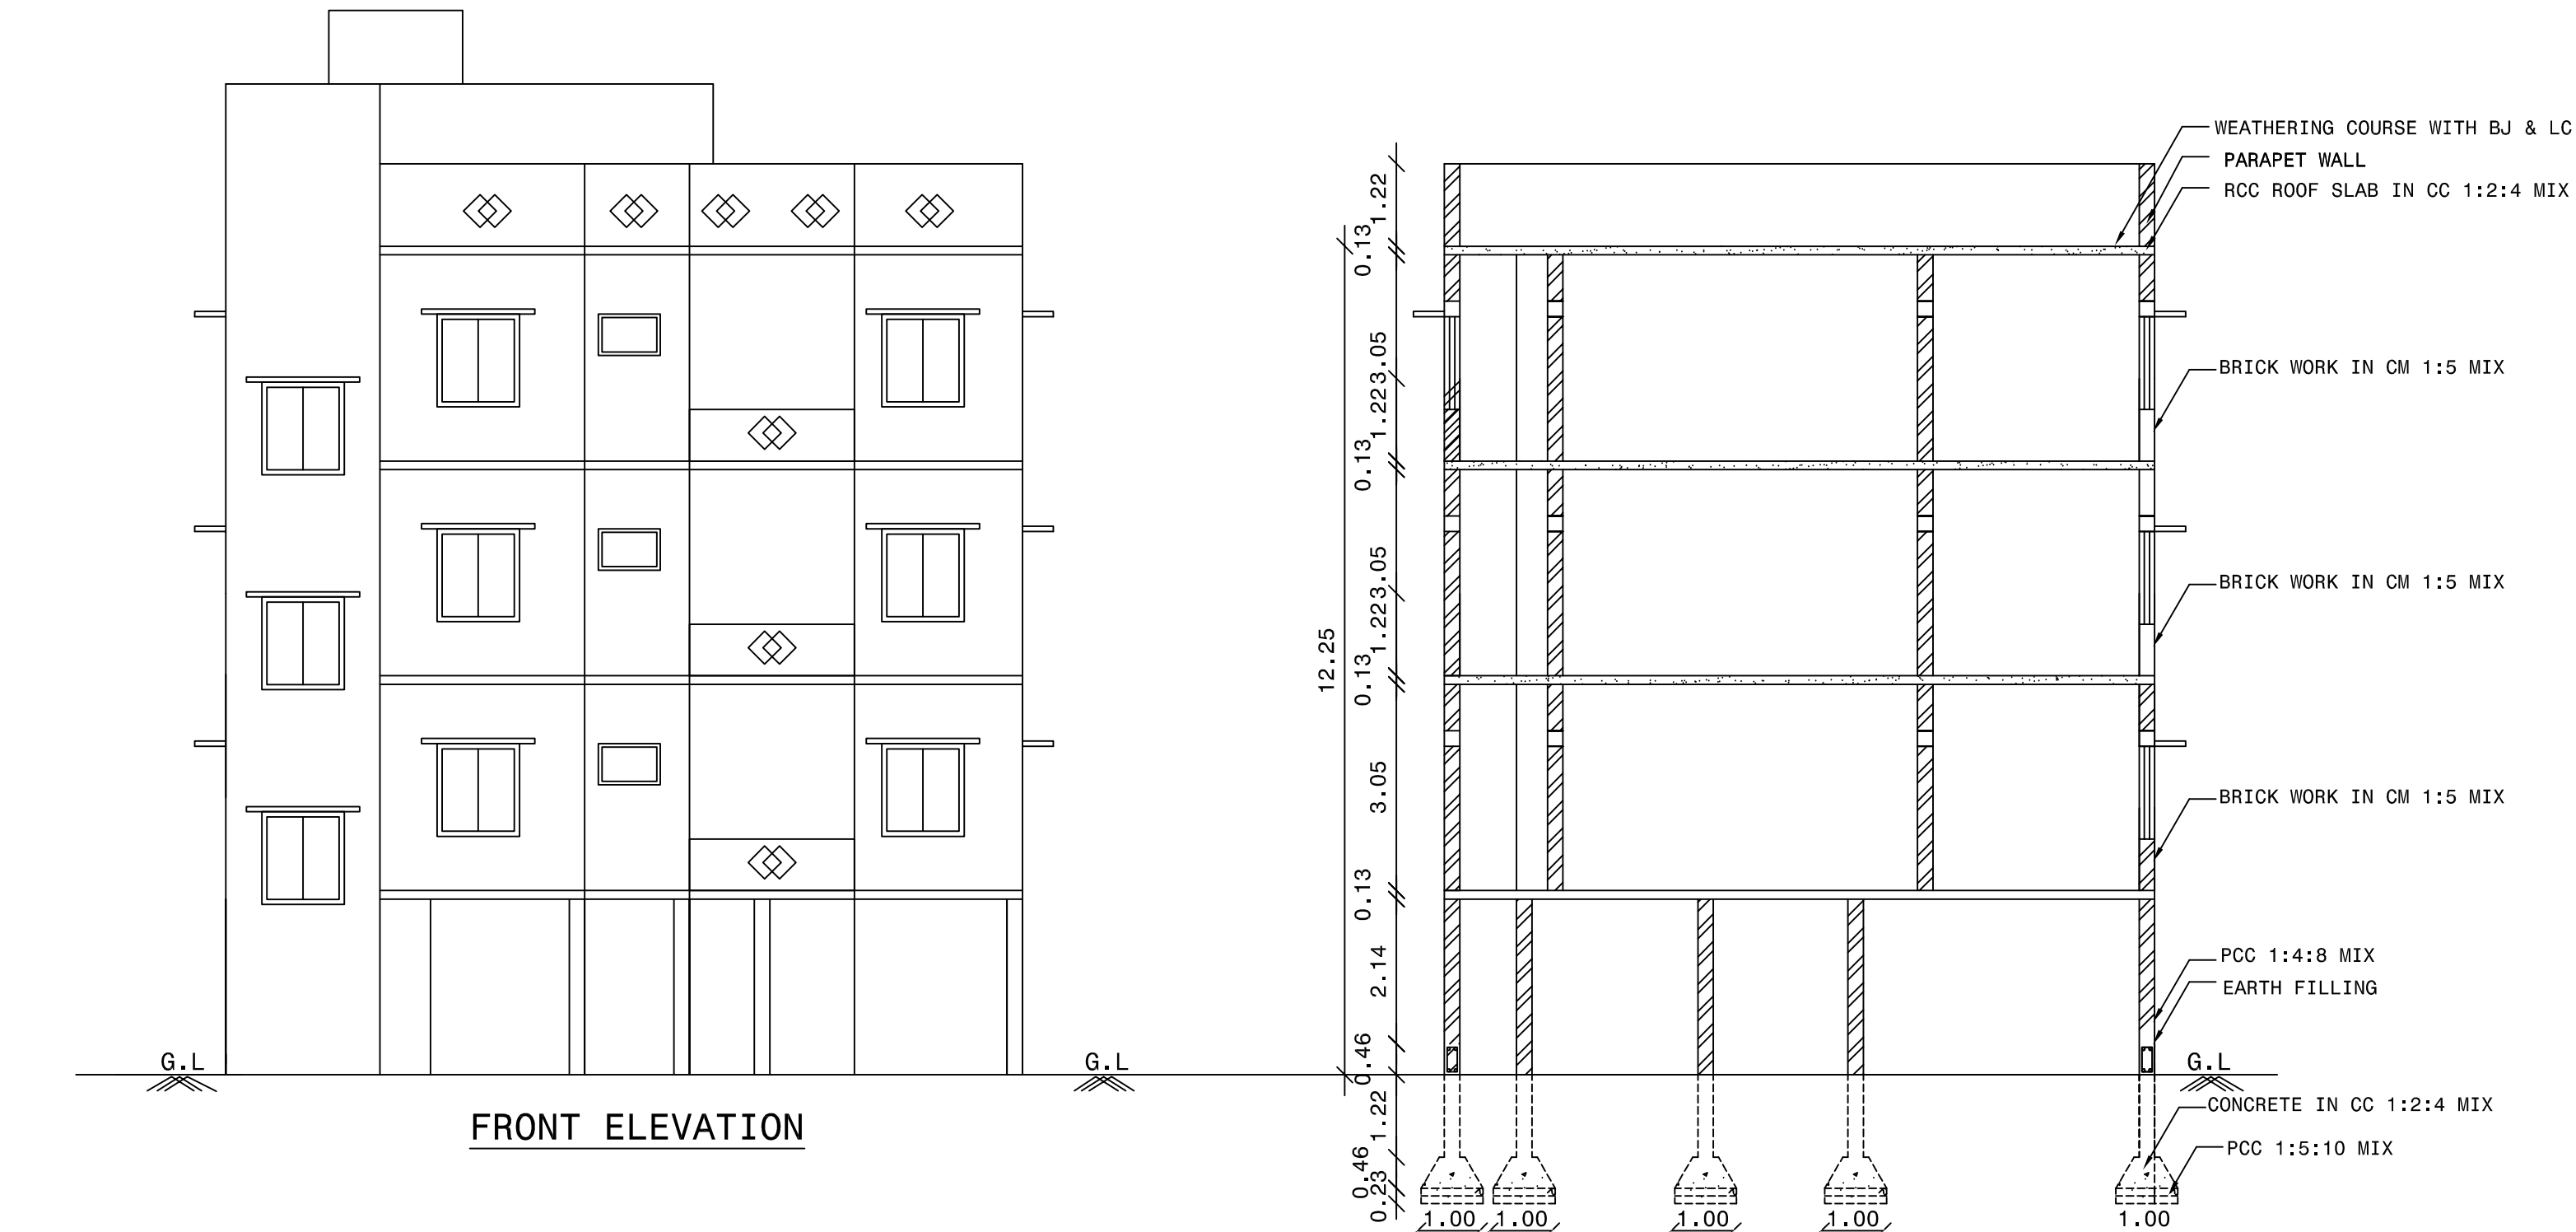
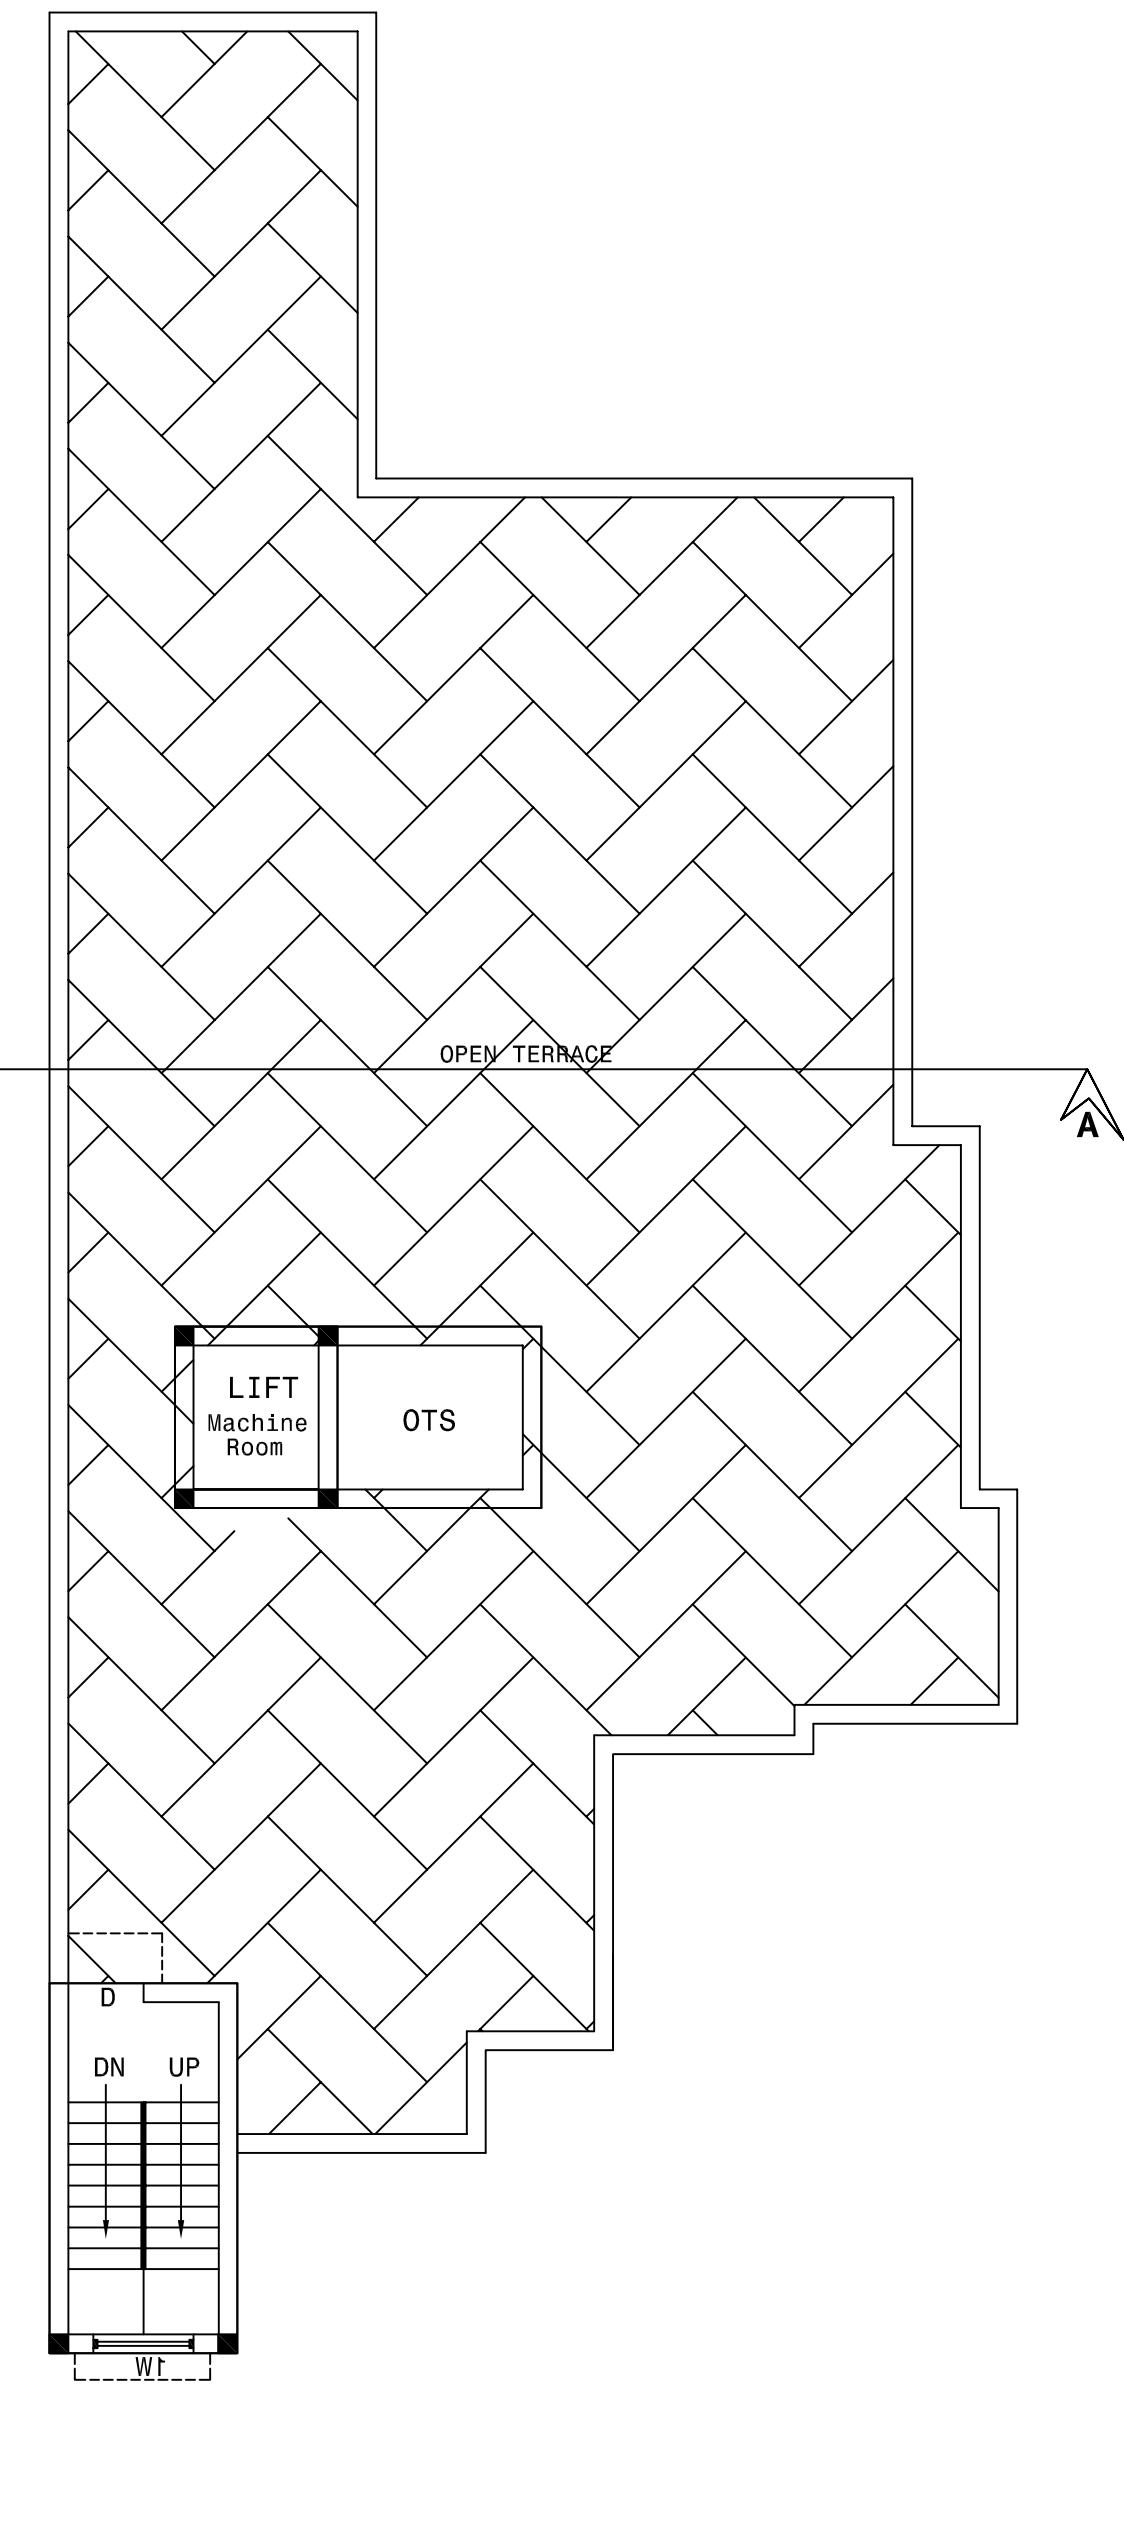
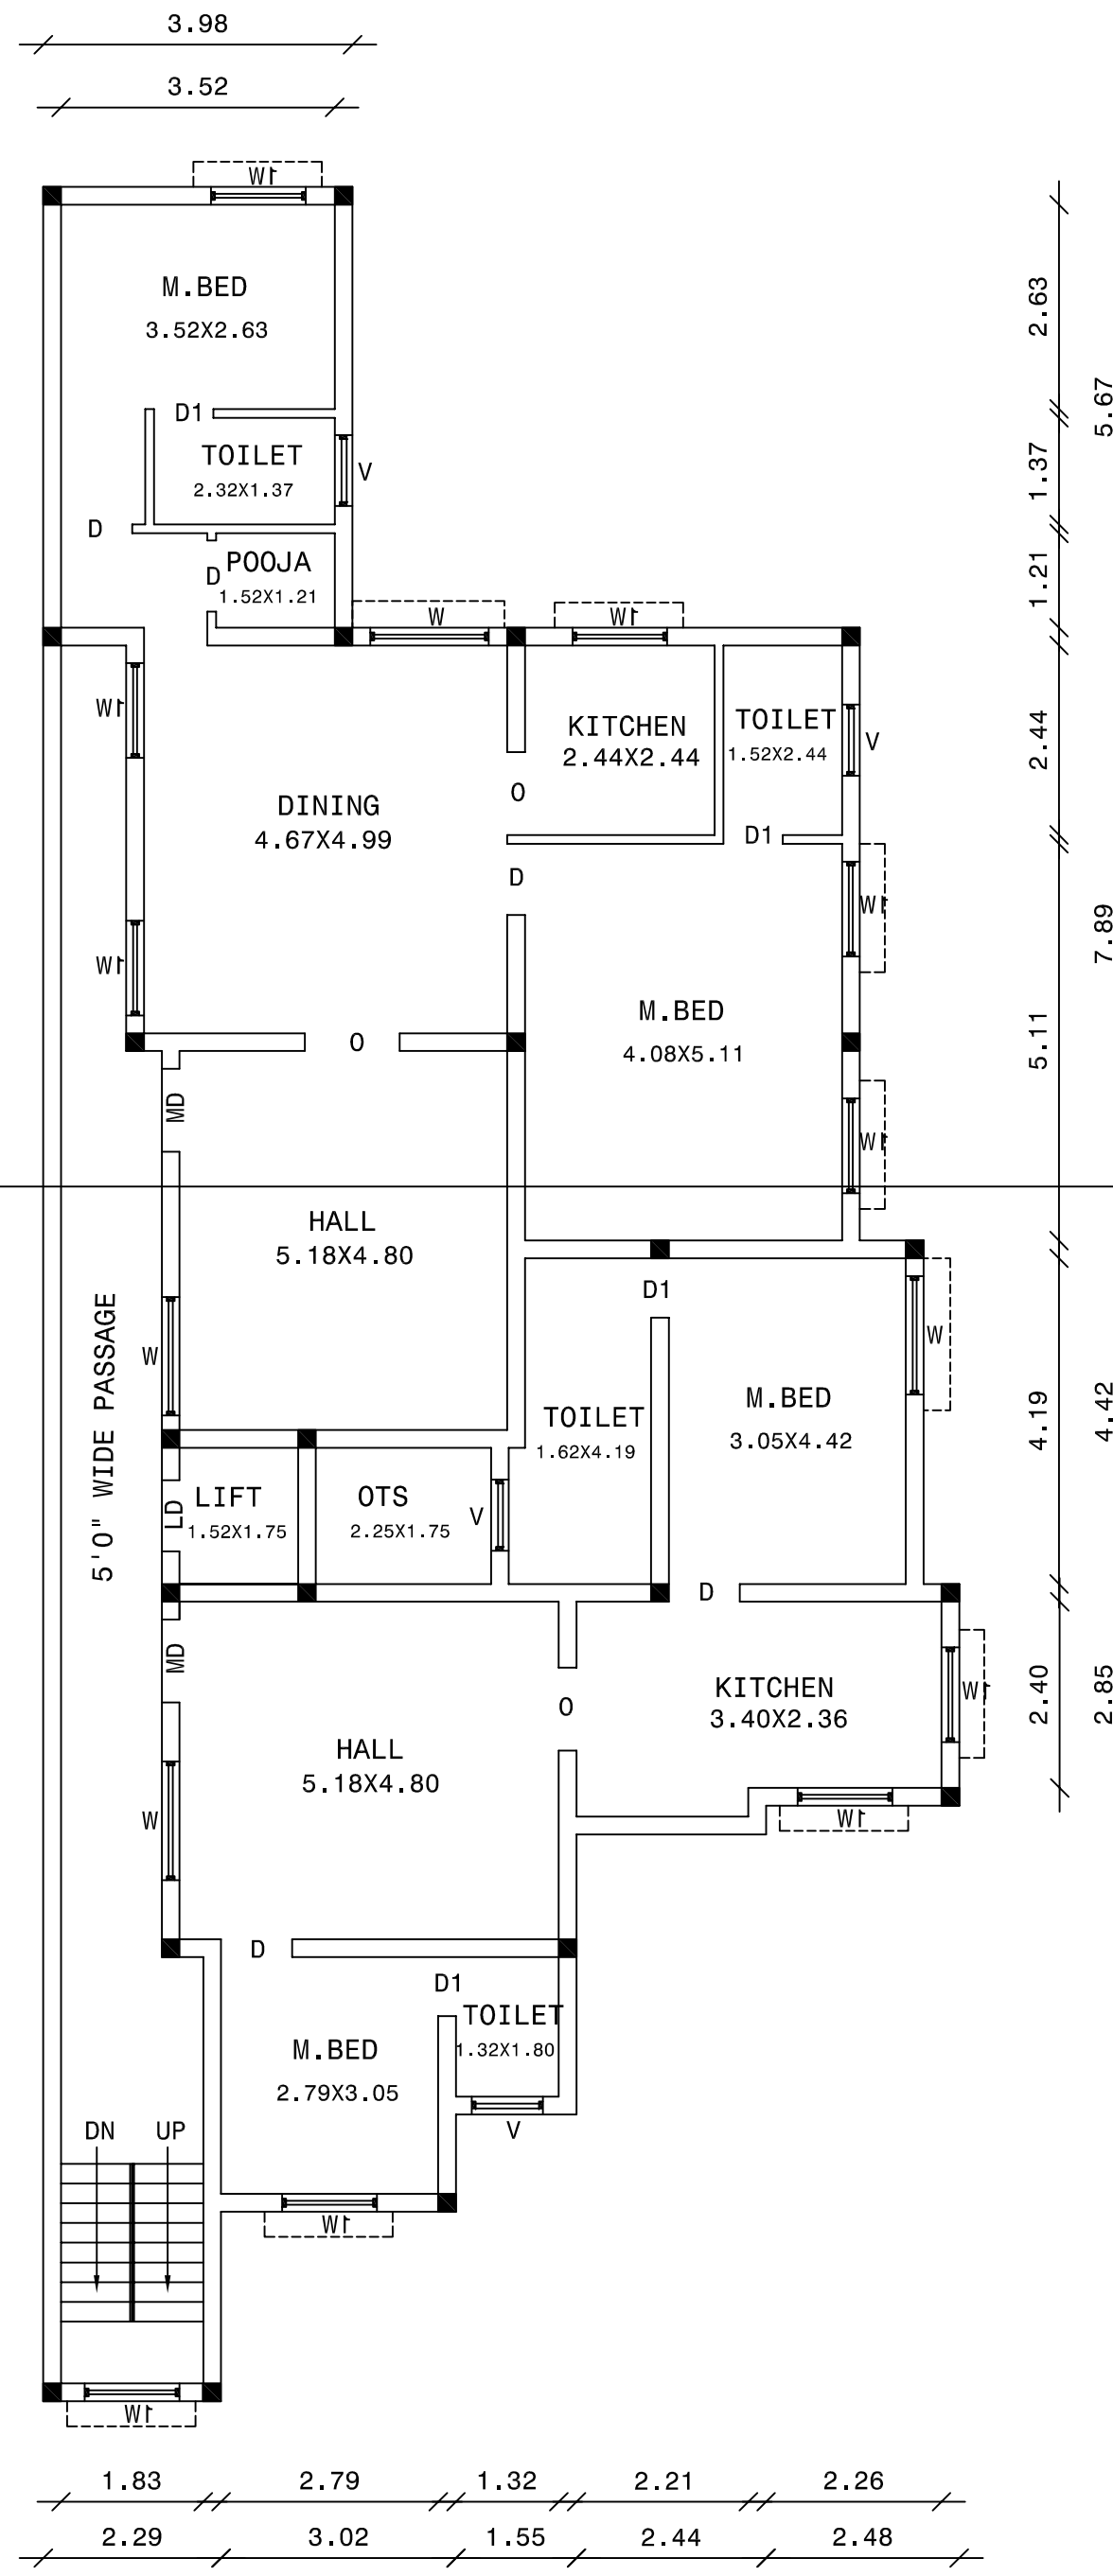
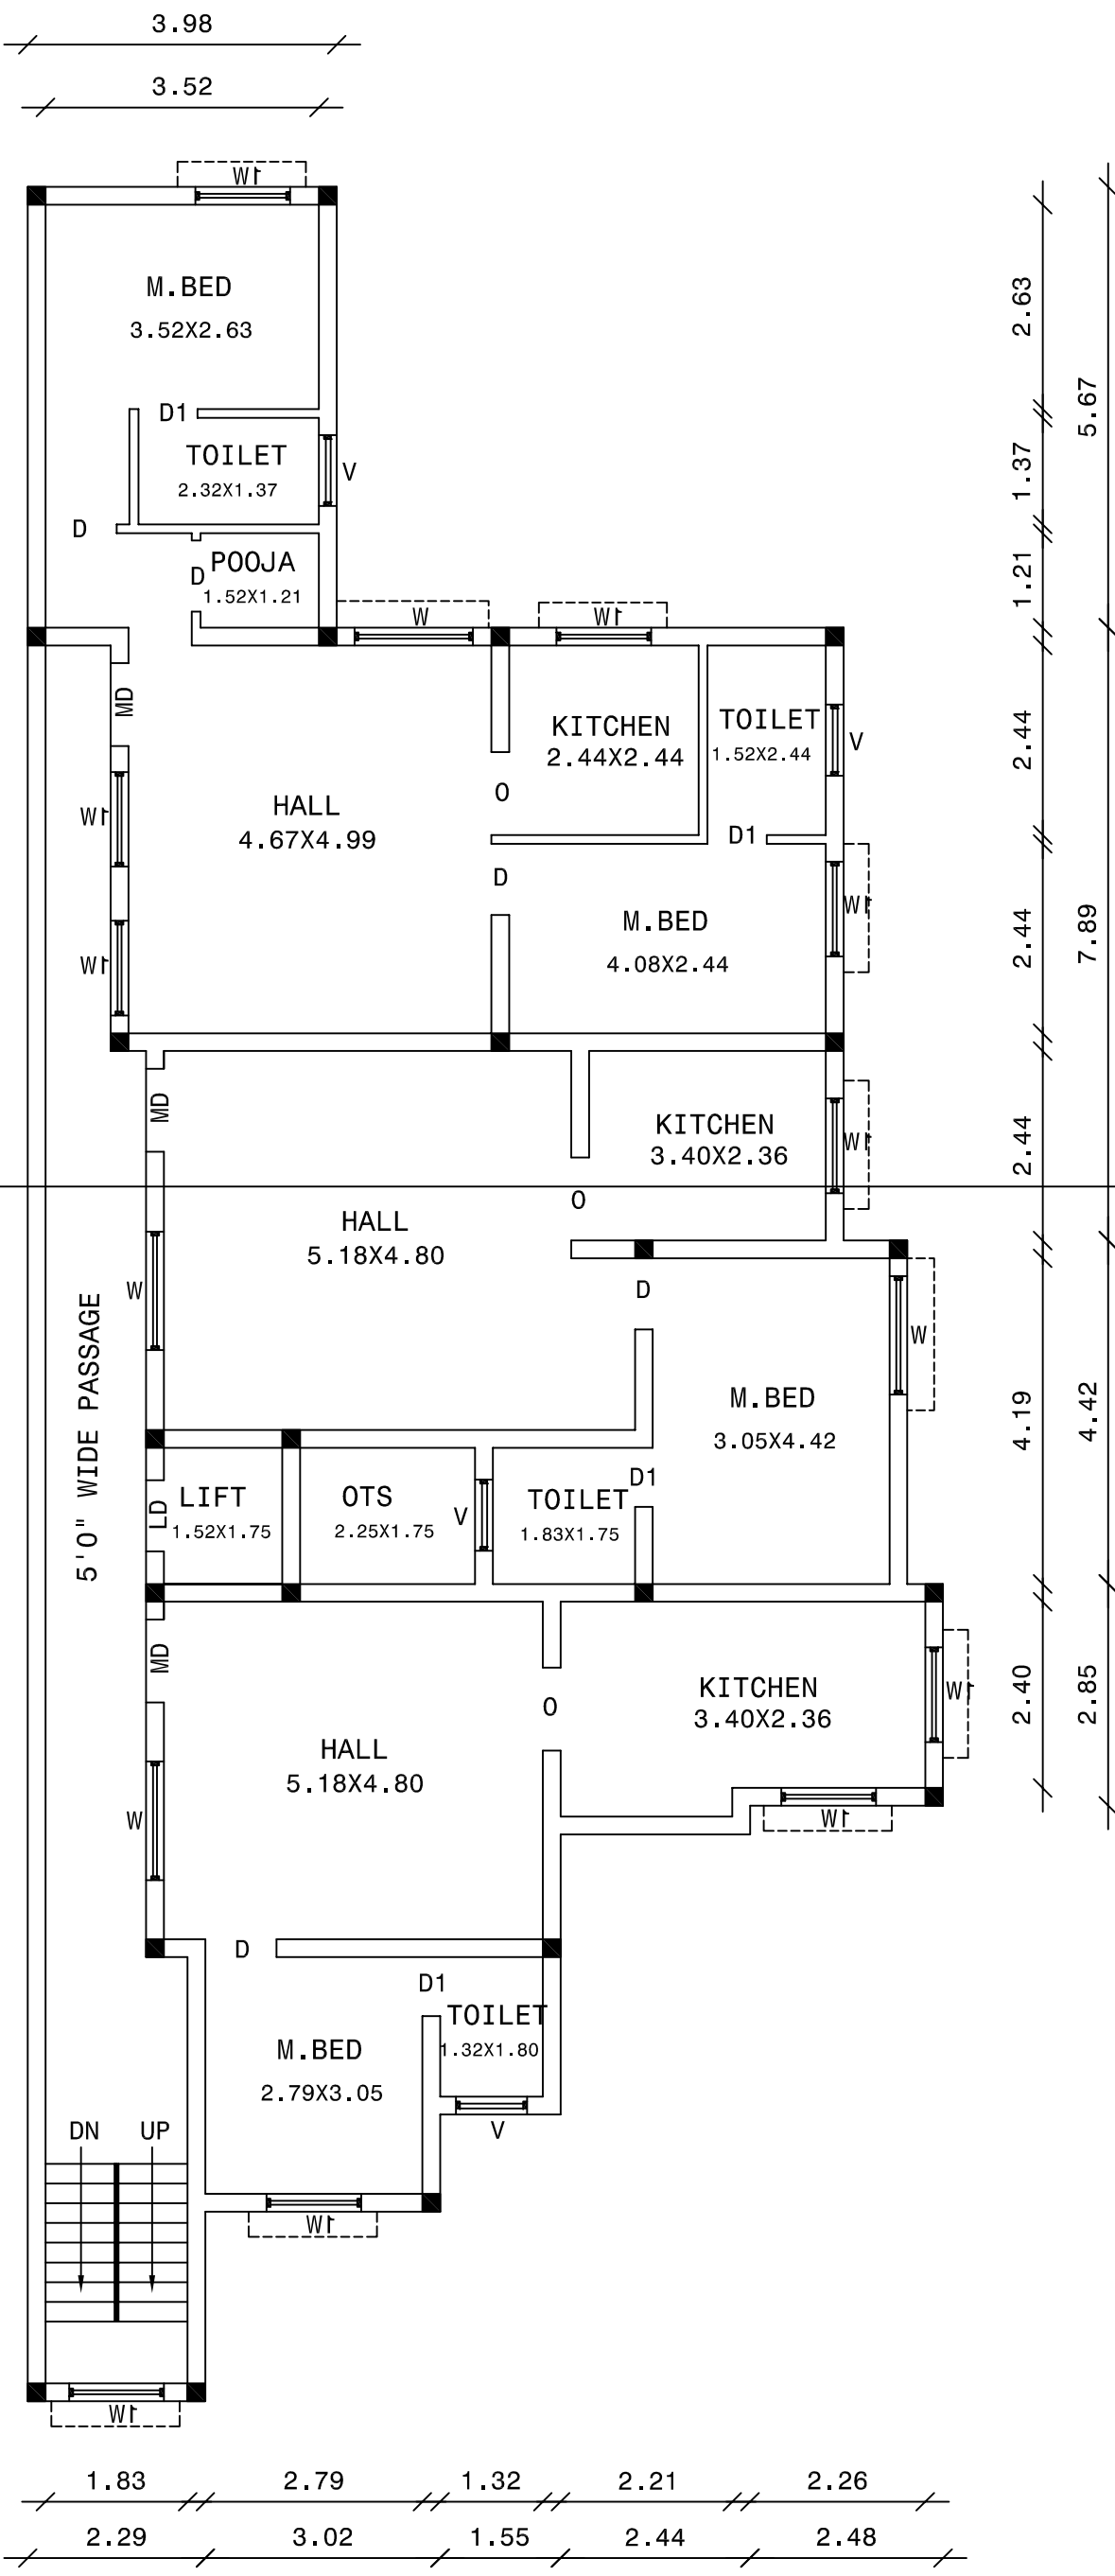


PLAN SHOWING THE PROPOSED RECONSTRUCTION OF R.C.C TERRACED ROOF RESIDENTIAL BUILDING IN PLOT NO-1 & 2, AYYAN NAGAR EAST, S.NO-134/17 & 134/16A1A, KONDAPPANAICKENPATTY VILLAGE & PANCHAYAT OF SALEM TALUK, SALEM DISTRICT.

APPLICANT: Mrs.RANI W/o.Mr.SELVAM, Mr.P.EALUMALAI S/o.Mr.PERIYASAMY

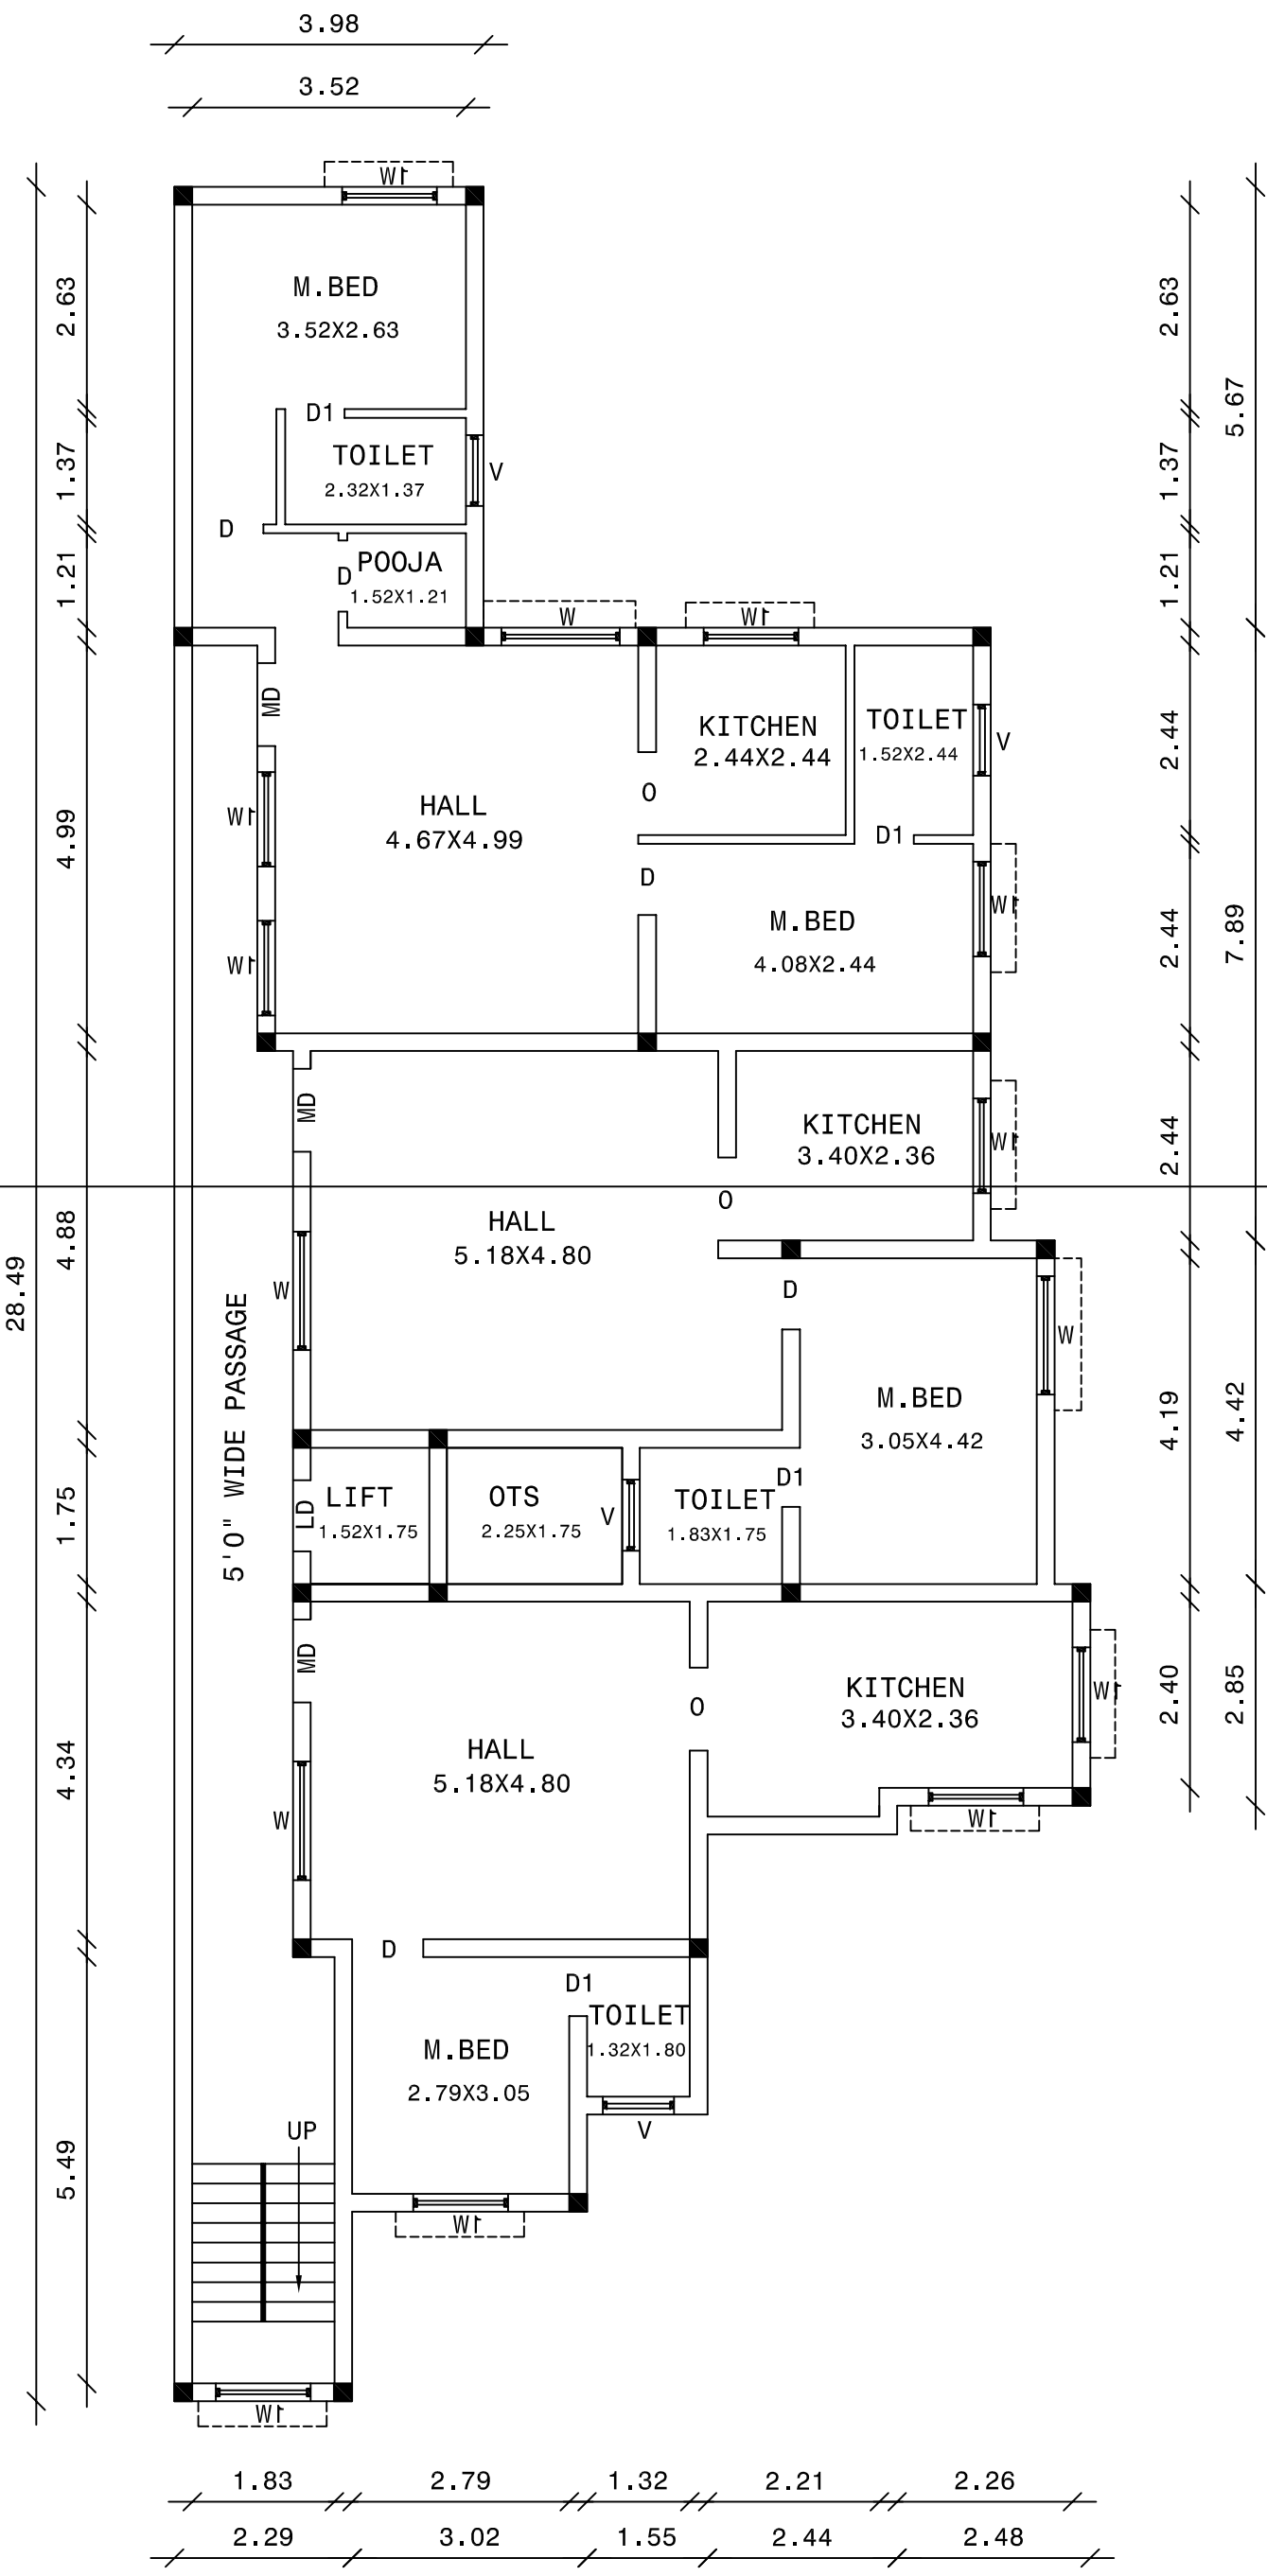

AREA DETAILS		SQFT	SQMT
AREA OF THE SITE(DOC)		4025.00	373.93
AREA OF THE Propo.S.F Building		2410.00	223.89
AREA OF THE Propo.F.F Building		2410.00	223.89
AREA OF THE Propo.S.F Building		2410.00	223.89
AREA OF THE Propo.T.F Building		2410.50	223.89
AREA OF THE Propo.H.R Building		158.00	14.67
TOTAL AREA		9798.00	910.23
AREA OF OPEN SPACE		1615.00	150.03
REFERENCE		MT	FT
D	DOOR	1.00 X 2.13	3'3" X 7'0"
D1	DOOR	0.76 X 2.13	2'6" X 7'0"
O	OPENING	0.91 X 2.13	3'0" X 7'0"
W	WINDOW	1.52 X 1.37	5'0" X 4'6"
W1	WINDOW	1.07 X 3.65	3'6" X 12'0"
V	VENTILATOR	1.22 X 0.61	4'0" X 2'0"
ALL DIMENSIONS ARE IN 'M'		BOUNDARY SHOWN IN	
SCALE 1" - 8'0"[1:100]		EXISTING SHOWN IN	
		PROPOSED SHOWN IN	

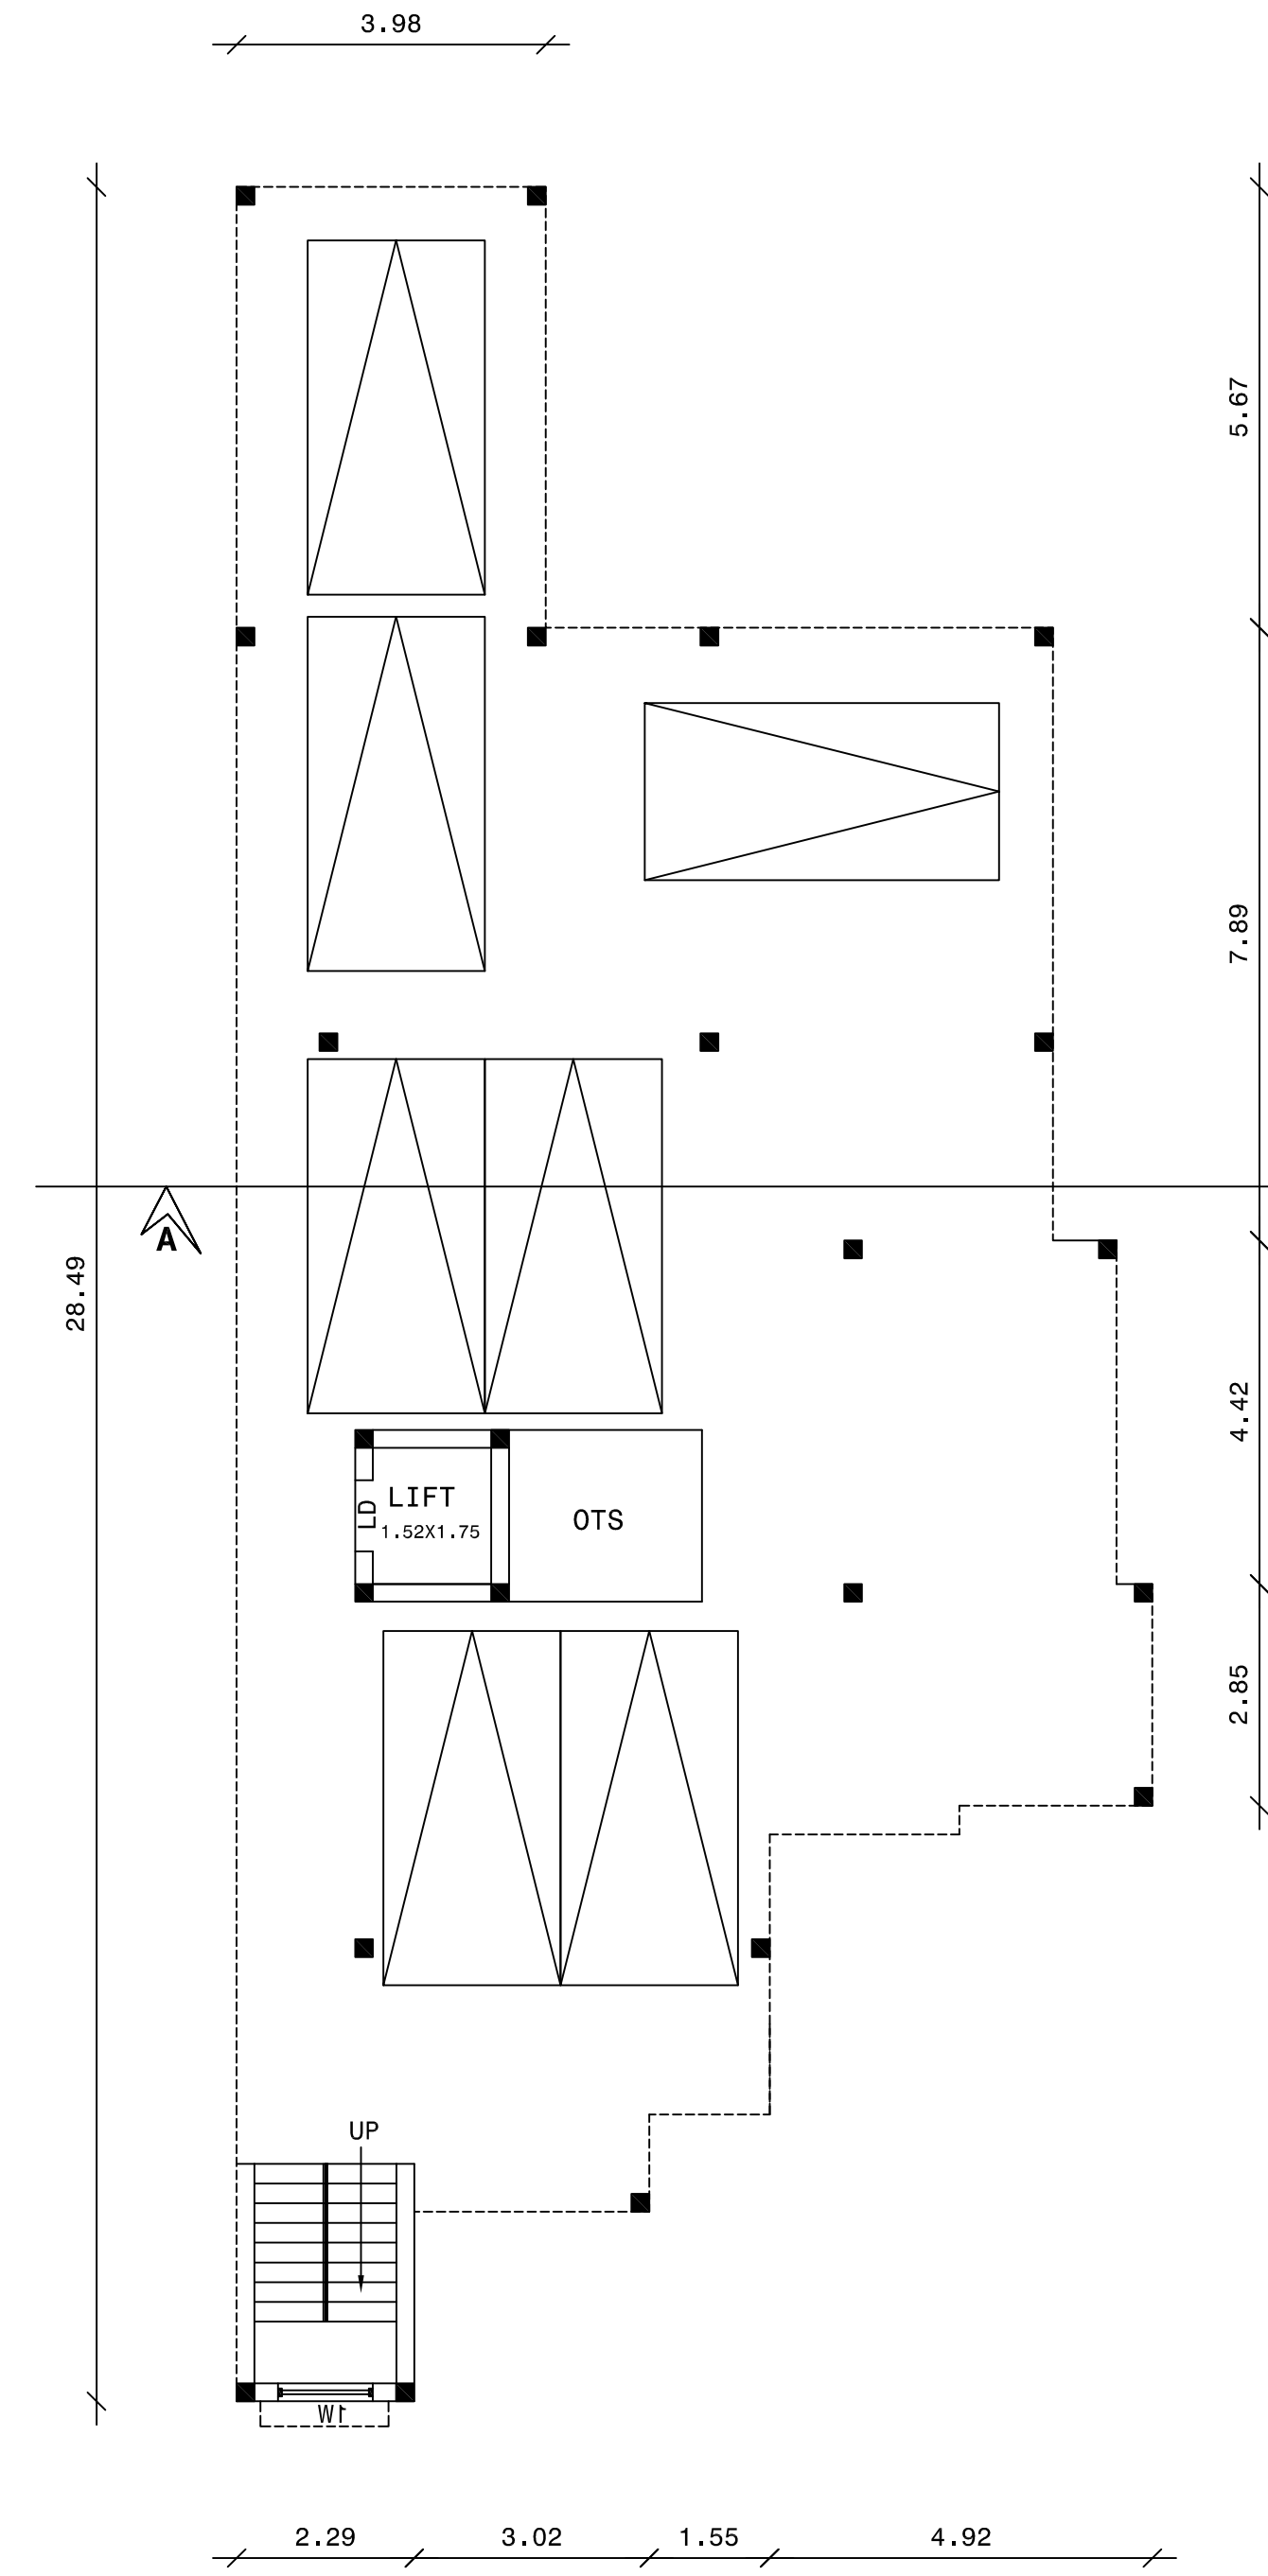

APPLICANT

ENGINEER

Er.N RANJITH KUMAR,d.c.e.,
Licenced Building Surveyor,
SCMC.NO-147, NARAYANAN CONSTRUCTION,
3/58/9D,ANNASALI CHINNA KOLLAPATY,
SALEM-636 008.
Cell:- 9655552121.

