

AREA DETAILS:

DESCRIPTION	SQ.FT	SQ.M
AS PER DOC	1345.00	124.95
AS AT SITE	1345.00	124.95
FMB OR PLR	1345.00	124.95
GROUND FLOOR	734.00	68.19
OPEN SPACE	611.00	56.76

JOINERY DETAILS:

DESCRIPTION	FEET	METER
MAIN DOOR MD	3'6"X7'0"	1.07X2.13
DOOR D	3'3"X7'0"	1.00X2.13
DOOR D1	2'6"X7'0"	0.76X2.13
OPEN O	3'0"X7'0"	0.91X2.13
WINDOW W	6'0"X4'6"	1.83X1.37
WINDOW W1	4'0"X4'6"	1.22X1.00
WINDOW W2	3'0"X3'3"	0.91X1.00
VENTILATER V	3'0"X2'6"	0.91X0.76

COLOR INDEX :

SITE BOUNDARY SHOWN IN



PRO.BUILDING SHOWN IN



ROAD SHOWN IN



ALL DIMENSIONS ARE IN "METER"

APPLICANT SIGN :

Handwritten signature

REGISTERED ENGINEER :


Handwritten signature

Er.S.Senthilkumar (BE Civil),
Registered Engineer Grade - II(SWP),
5/554, Nadukaradu, Nattamangalam,
Amanikondalampatti Panchayat,
Panamarathupatti Union,
Salem - 636010. Cell : 8056356469




**PLAN SHOWING THE PROPOSED CONSTRUCTION OF R.C.C TERRACED ROOF GROUND FLOOR
RESIDENTIAL BUILDING IN S.F.NO : 127/2B, PATTA NO : 4634, VELLALAPURAM VILLAGE &
PANCHAYAT, KONGANAPURAM UNION, EDAPPADI TALUK SALEM DISTRICT.**

APPLICANT : Mr.A.MONISHKUMAR., S/O Mr.APPAVU.

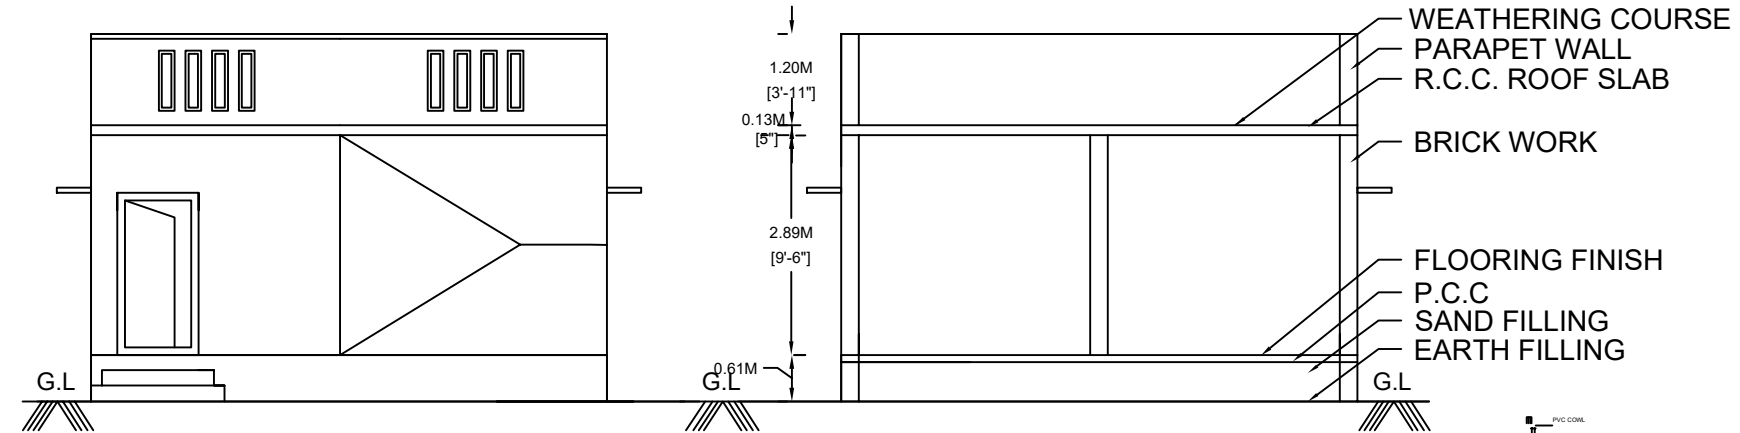

FRONT ELEVATION

SECTION ON A-A

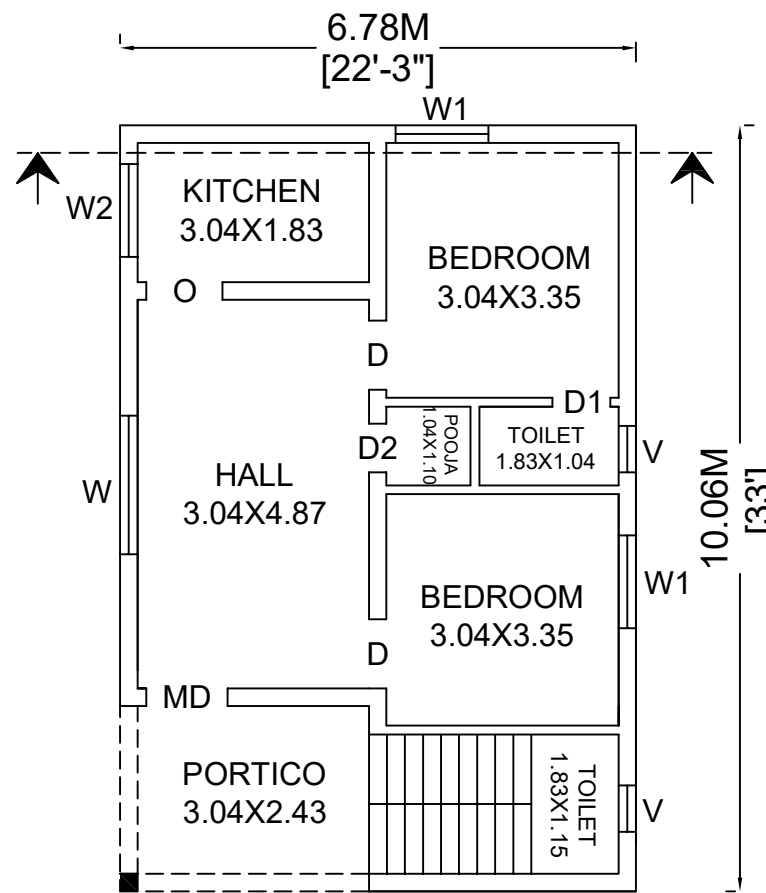

PRO.GROUND FLOOR PLAN

