

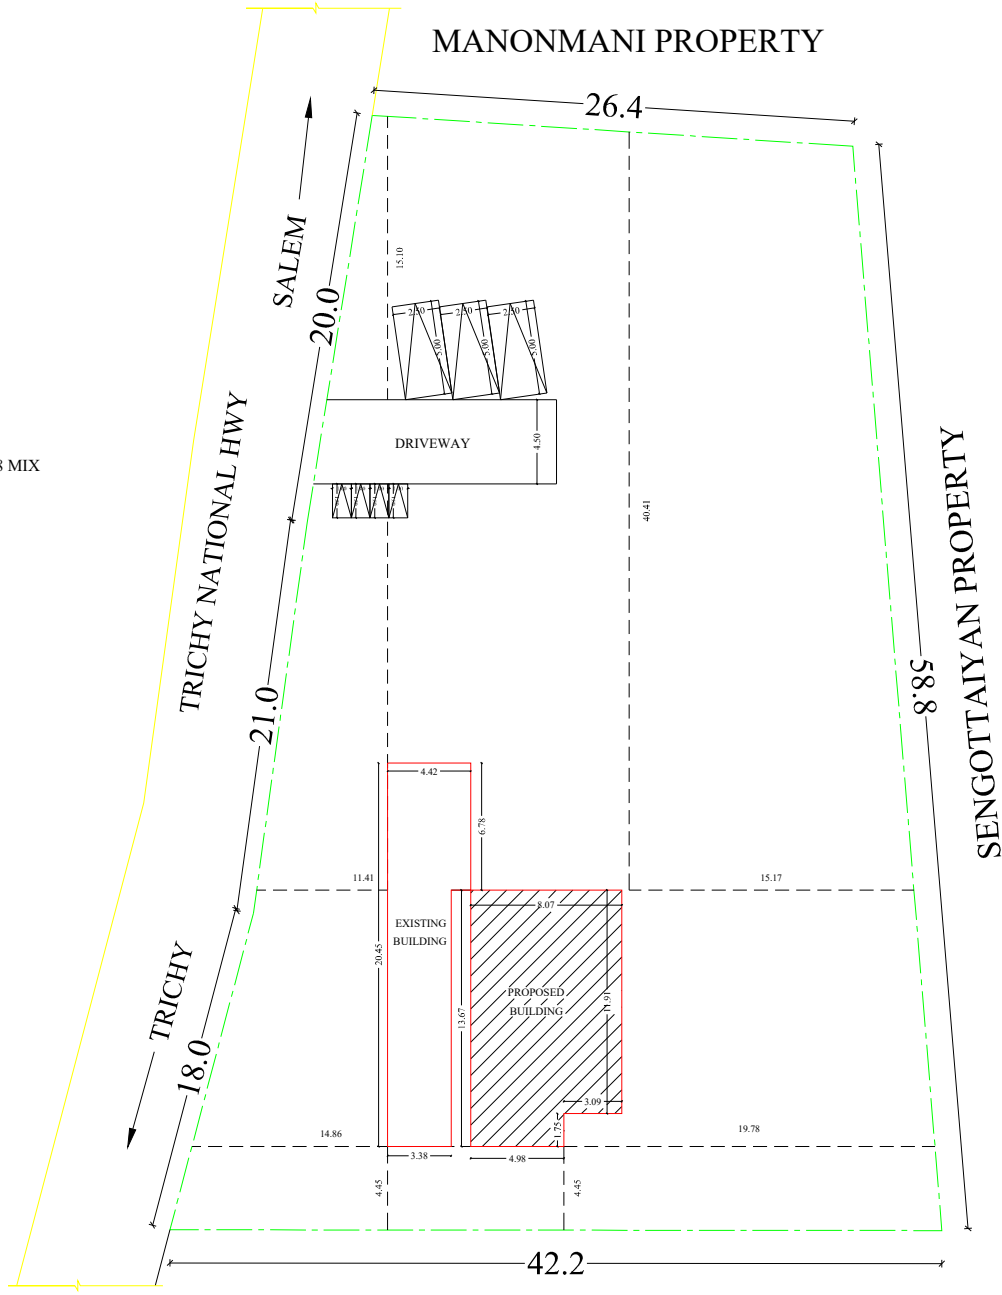
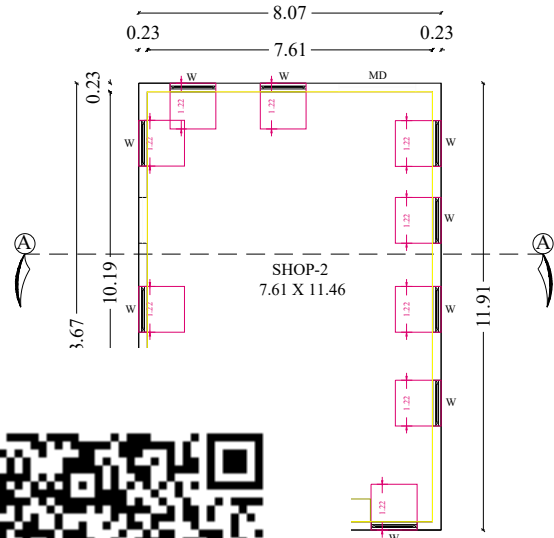
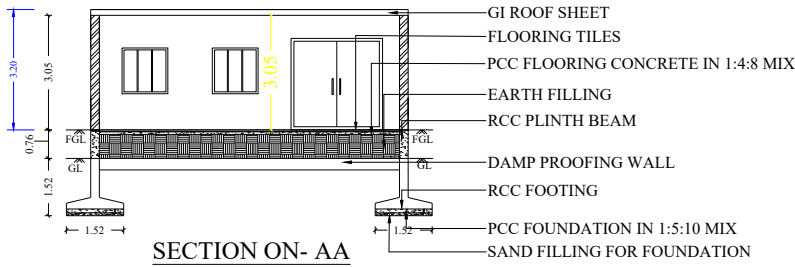


PLAN SHOWING THE ADDITIONAL CONSTRUCTION OF GROUND FLOOR GALVANIZED STEEL ROOF SHEET COMMERCIAL BUILDING IN SURVEY
NO: 123/2, 123/2A, PRESENT NEW SURVEY NO: 123/2A2A, PATTA NO - 304, GAJJALNAICKENPATTI VILLAGE, SALEM TALUK, THARAGAMPATTI SUB
REG DT., SALEM EAST REG., SALEM DISTRICT OF GAJJALNAICKENPATTI VILLAGE PANCHAYAT, PANAMARATHUPATTI PANCHAYAT UNION.
NAME OF APPLICANT:Mr.K.PALANISAMY, S/o. Mr.KUPPUSAMY.

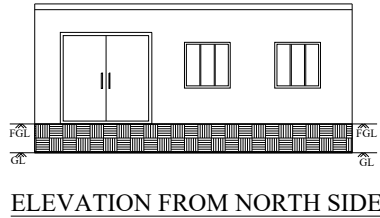

KEY PLAN
NOT TO SCALE

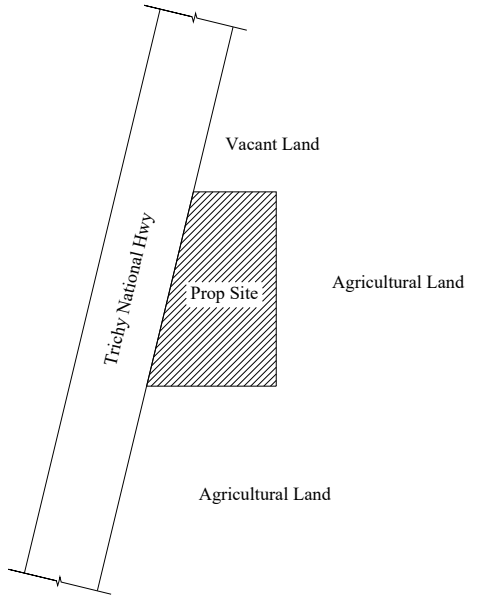

AREA STATEMENT	SQ.FT	SQ.MT
PLOT AREA(AS PER DOCUMENT)	20694.33	1922.50
PLOT AREA (AS PER PATTA)	17529.75	1628.55
PLOT AREA (AS PER SITE)	20694.33	1922.50
FSI AREA		
EXI. GROUND FLOOR AREA	819.47	76.13
PRO. GROUND FLOOR AREA	1128.00	104.80
TOTAL FSI AREA	1947.47	180.93

PLOT COVERAGE : 9.41 %
FLOOR SPACE INDEX : 0.094

JOINERY DETAILS:

ID	DESCRIPTION	IN METER
MD	MAIN DOOR	1.22 X 2.14
RS	ROLLING SHUTTER	0.91 X 2.14
D1	DOOR	0.99 X 2.14
D2	TOILET DOOR	0.76 X 2.14
W	WINDOW	0.91 X 1.22
W1	WINDOW	1.22 X 1.22
V	VENTILATOR	0.91 X 0.61

SCALE :-

ALL DIMENSIONS ARE IN FEET & METER
SCALE 1 : 100 OR 1" = 8'0"


APPLICANT:-

Mr. K. Palanisamy


REGISTERED ENGINEER:-

Er. S. TAMILSELVAM
**Er.S.TAMILSELVAM, B.E.,
PRIYA BUILDERS
LICENSED BUILDING SURVEYOR
No:15-1/274, K.V.P. Theatre Road,
L.A.S. Complex, Elampillai,
SALEM-637 502. Cell: 74181 18843**


SHEET NO-1/1

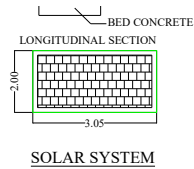


SOLAR SYSTEM

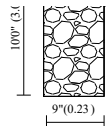


PERCUSSION PIT

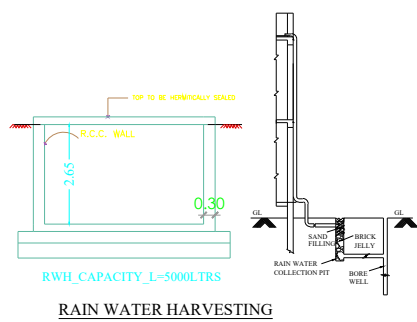


RAIN WATER HARVESTING

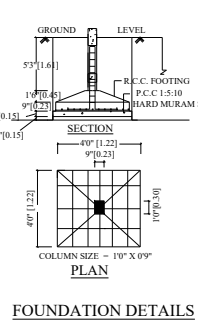


FOUNDATION DETAILS

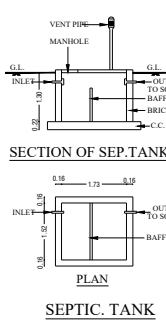

SEPTIC TANK

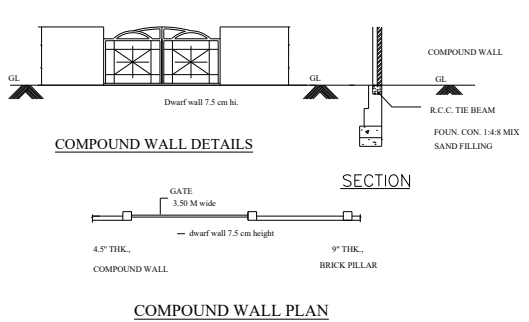

COMPOUND WALL PLAN

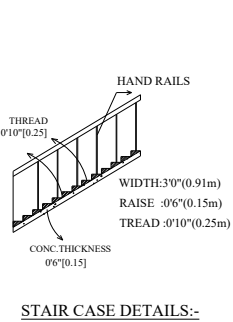

STAIR CASE DETAILS:-