

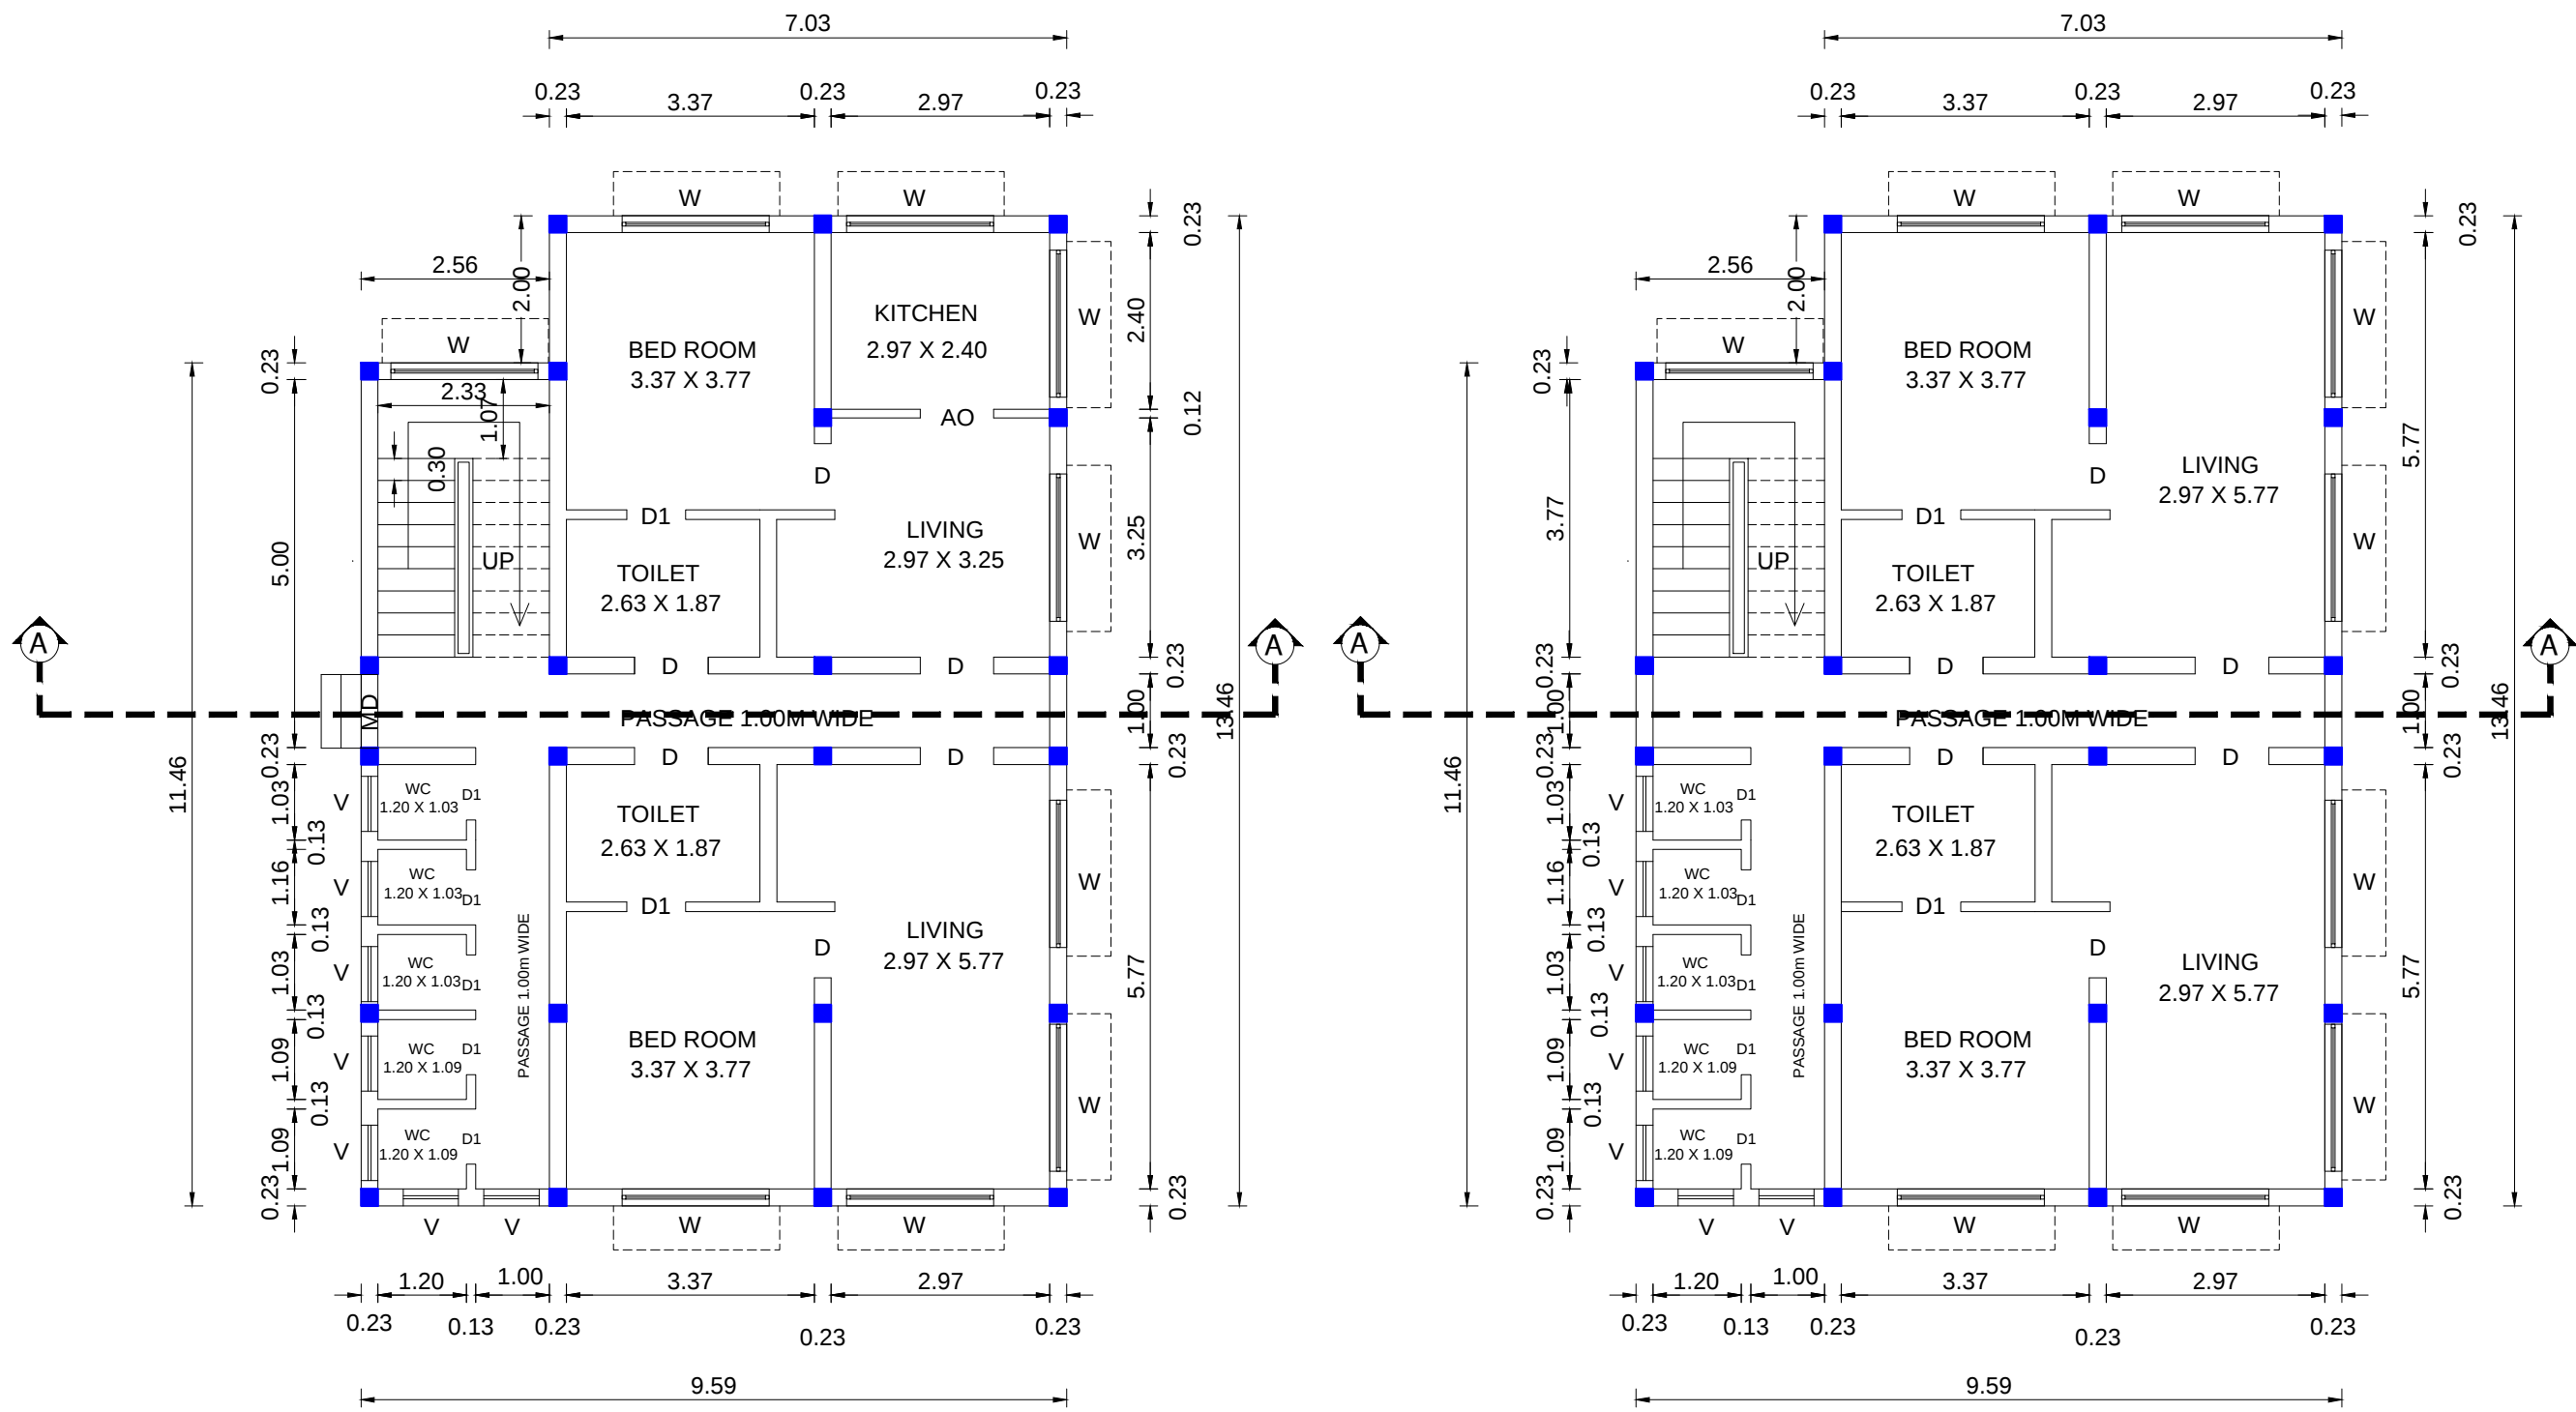


SITE AND DETAILED PLAN SHOWING THE PROPOSED CONSTRUCTION OF GABLE ROOF RESIDENTIAL BUILDING (GROUND AND FIRST FLOOR), COMPRISED IN S.F.Nos. - 16/1B, 16/3B, 16/4B , 34/1B & 35/1B, OF NAGALUR VILLAGE AND VILLAGE PANCHAYAT, YERCAUD PANCHAYAT UNION AND TALUK, SALEM DISTRICT.

APPLICANT : M/s. BROOKWOOD FARMERS PRODUCER COMPANY LIMITED.
Mr.S.VIGNESH RAMKUMAR S/o Mr.V.SAKTHIVEL., (THE DIRECTOR)

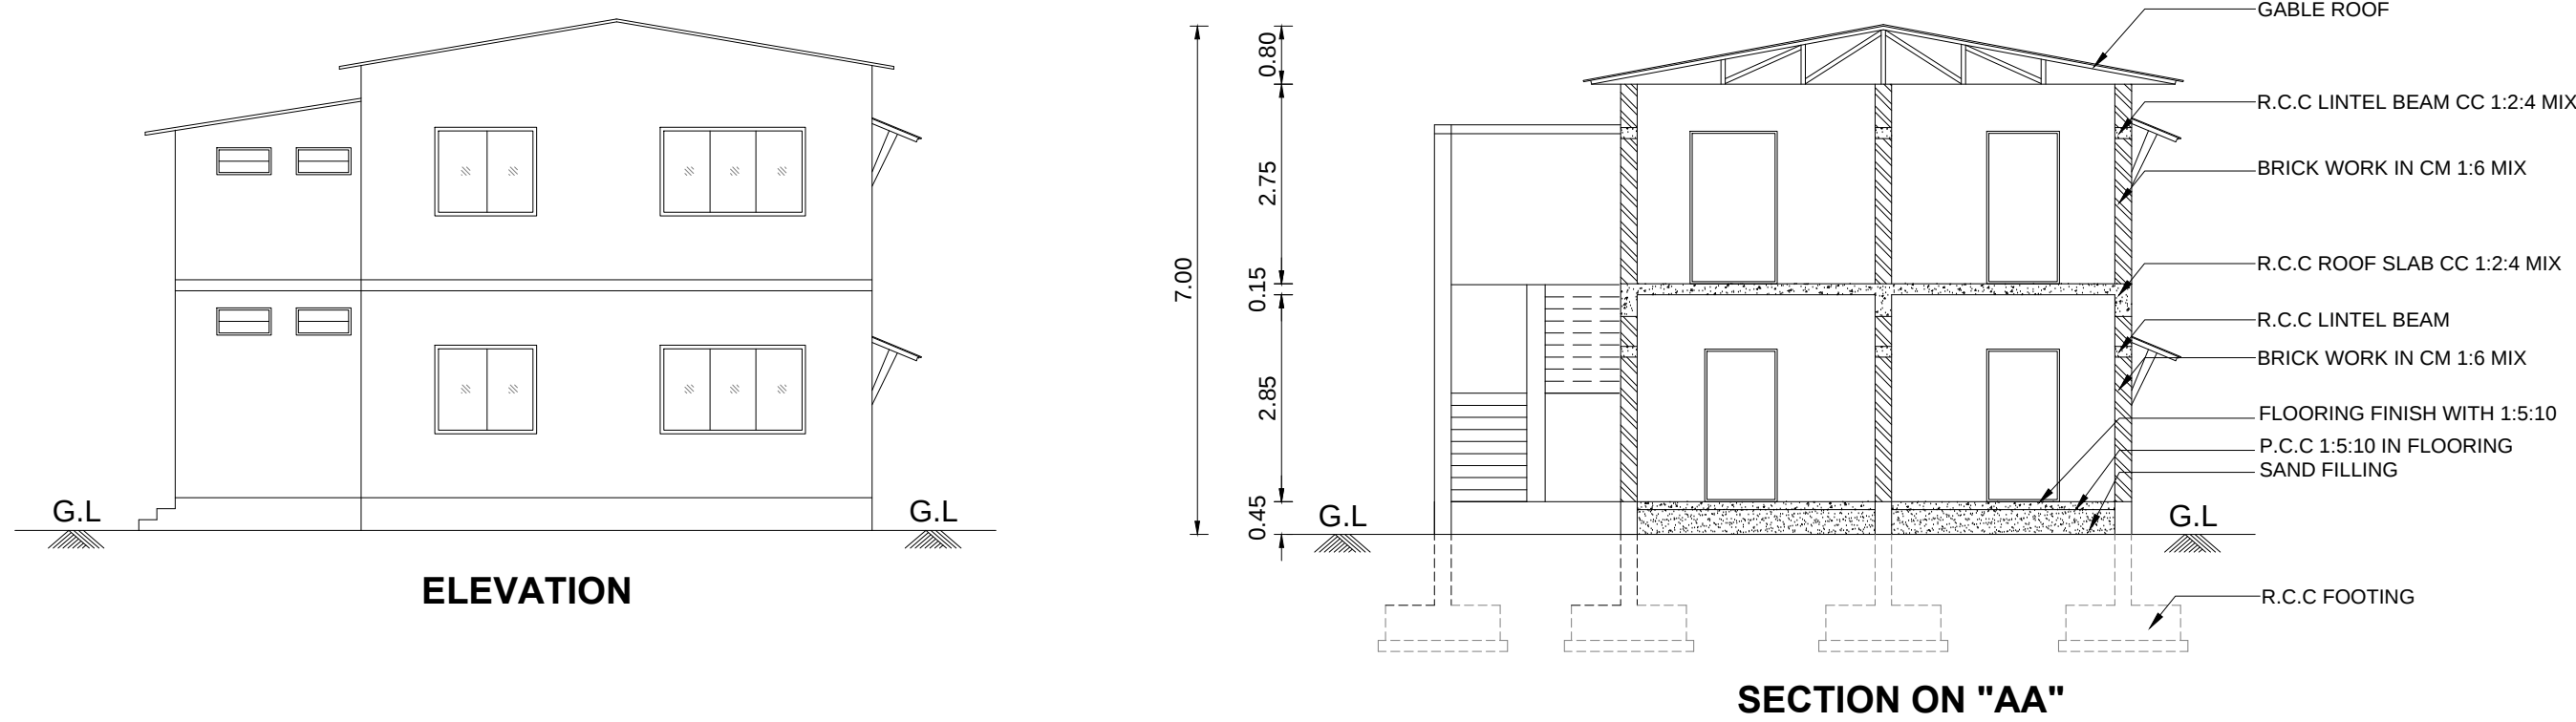

AREA STATEMENT					SCALE 1 : 100		ALL DIMENSIONS ARE IN "METRE"		APPLICANT : For BROOKWOOD FARMERS PRODUCER COMPANY LIMITED  Director	
SITE AREA DETAILS (In Sq.m)					COLOUR REFERENCES					
AS PER LEASE DOCUMENT [1.49 1/4 ACRE]					SITE BOUNDARY SHOWN IN					
BUILDING AREA DETAILS					PROPOSED BUILDING SHOWN IN					
FLOOR NAME		BUILTUP AREA		FSI AREA		EXISTING ROAD SHOWN IN				
		In Sq.m	In Sq.Ft	In Sq.m	In Sq.Ft					
GROUND FLOOR AREA		123.96	1334.30	123.96	1334.30	JOINERY DETAILS (In Metre)				
FIRST FLOOR AREA		123.96	1334.30	123.96	1334.30	D	DOOR	1.00 X 2.13		
TOTAL		247.92	2668.60	247.92	2668.60	D1	TOILET DOOR	0.91 X 2.13		
						FD	FRENCH DOOR	1.83 X 2.13		
						W	WINDOW	1.83 X 1.22		
						KW	KITCHEN WINDOW	1.22 X 1.00		
						V	VENTILATOR	0.90 X 0.60		
FLOOR SPACE INDEX (FSI) = $\frac{247.92}{6039.88}$ = 0.0410										REGISTERED ENGINEER :  Er.K.THANIKASALAM, OCE, B.E., Registered Engineer Grade - III, Regn. No - 238/2021 (SCMC), Building Planner & Designer, BASIL BELL CONSTRUCTION, 12/192-E, Thirunavukkarasur Street, Advaita Ashramam Road, Fairlands, Salem - 4. Cell: 8058316774
PLOT COVERAGE (PC) = $\frac{123.96}{6039.88} \times 100$ = 2.052 %										

 