
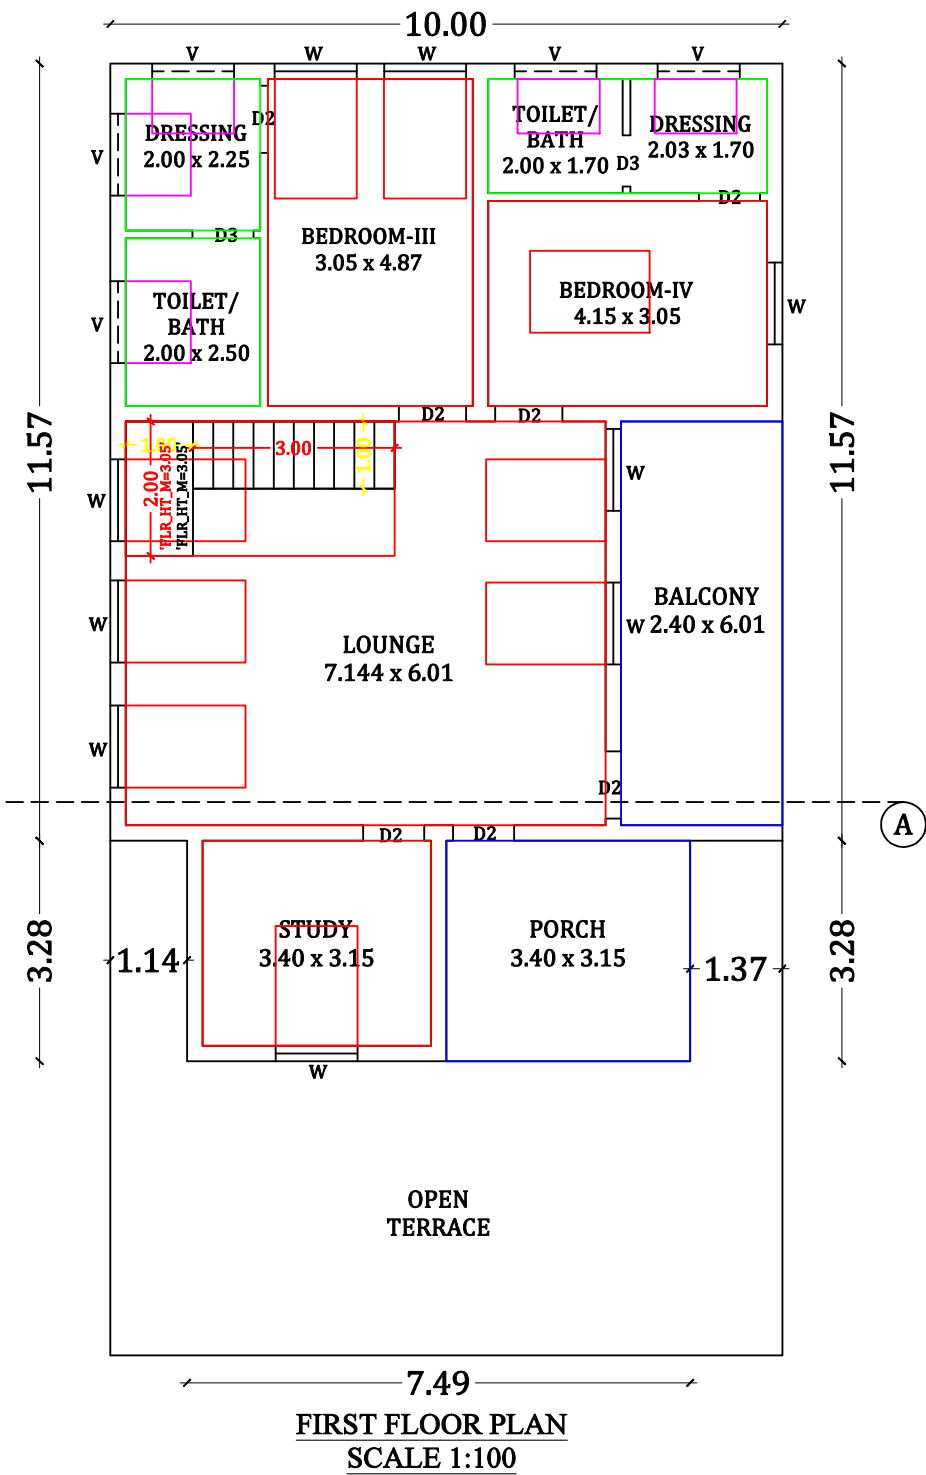
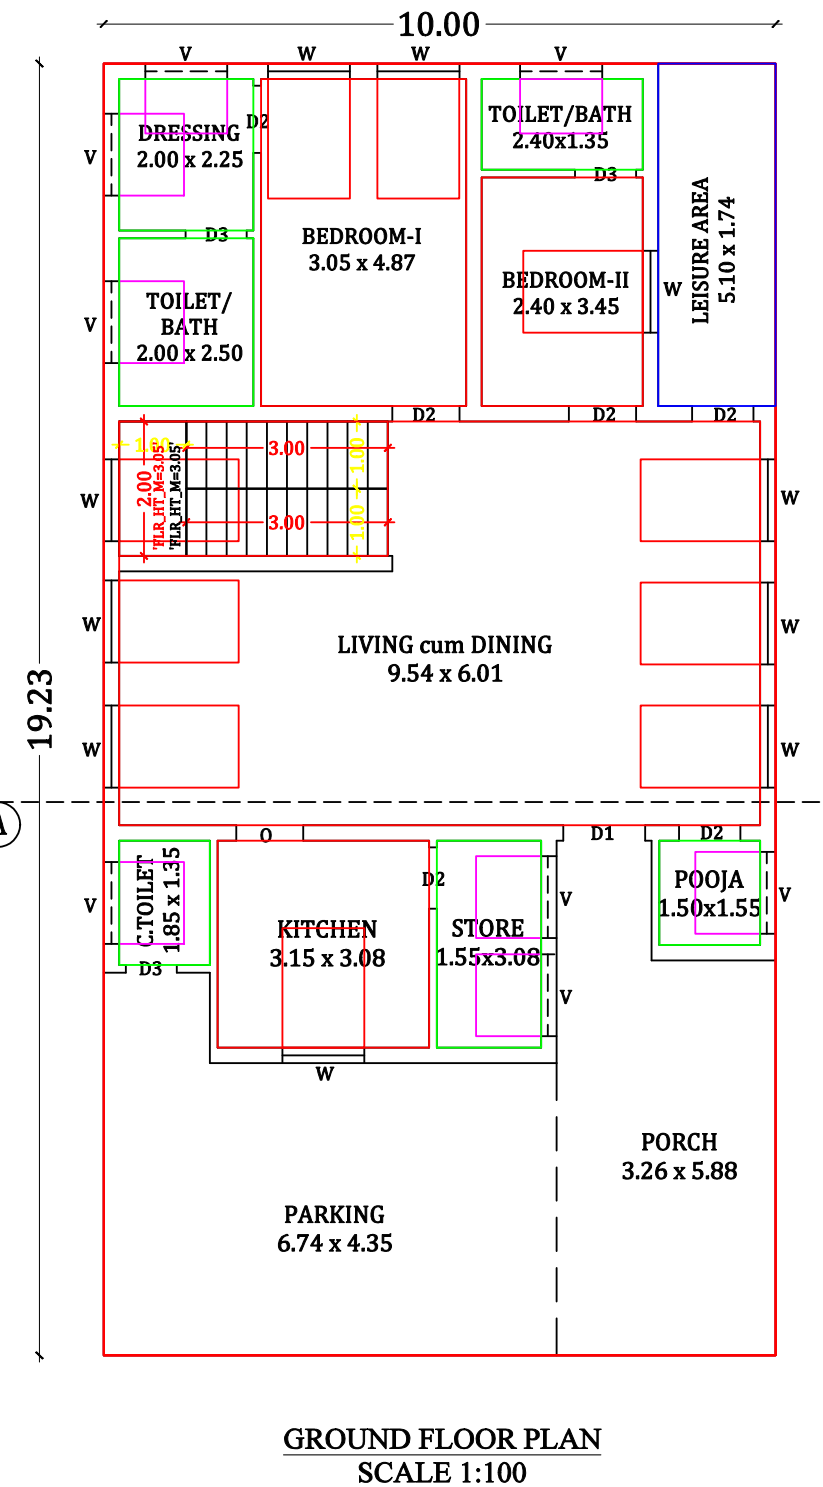
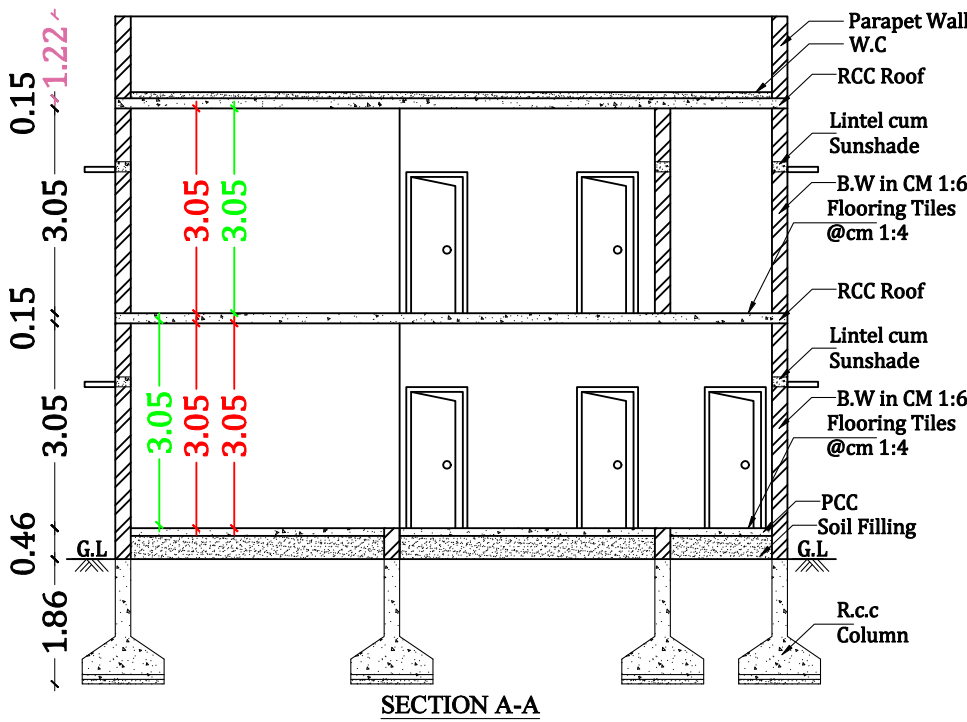
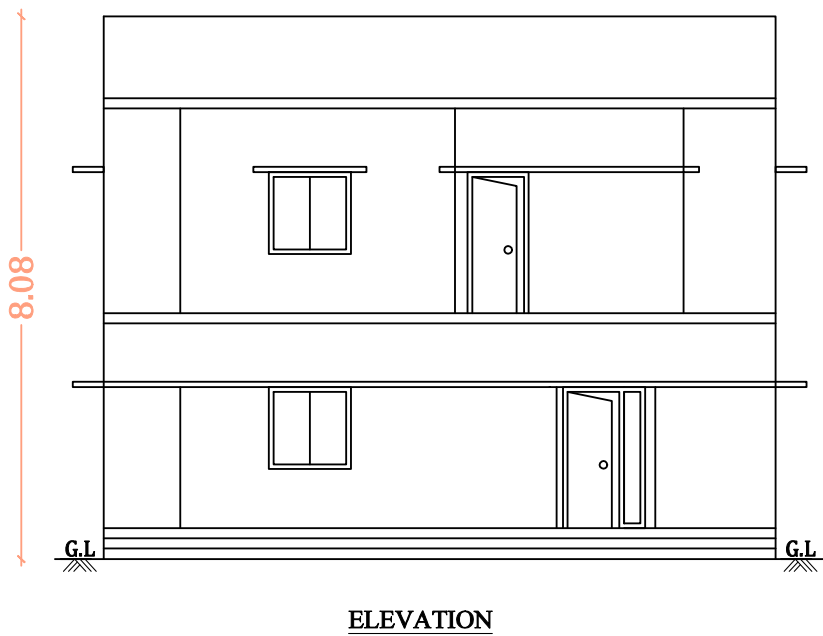



PLAN SHOWING THE PROPOSED CONSTRUCTION OF R.C.C TERRACED ROOF RESIDENTIAL BUILDING IN GROUND & FIRST FLOOR AT OLD S.No:90/4A6-P, PATTA No-2338, NEW S.No-94/4A6B, PLOT No-4 & 5(PART), V.M.K.ANNEX-II, MASINAICKENPATTI VILLAGE & PANCHAYAT, AYOTHIYAPATTINAM (U), VAZHAPADY TALUK, SALEM DISTRICT. (LAYOUT APPROVAL No-68/2021)

APPLICANT:
1.Mr.V.GOPAL MADHESH, s/o Mr.VENUGOPAL,
2.Mrs.G.JAMUNARANI, w/o Mr.V.GOPAL MADHESH.

SITE PLAN:
(Scale-1:150)

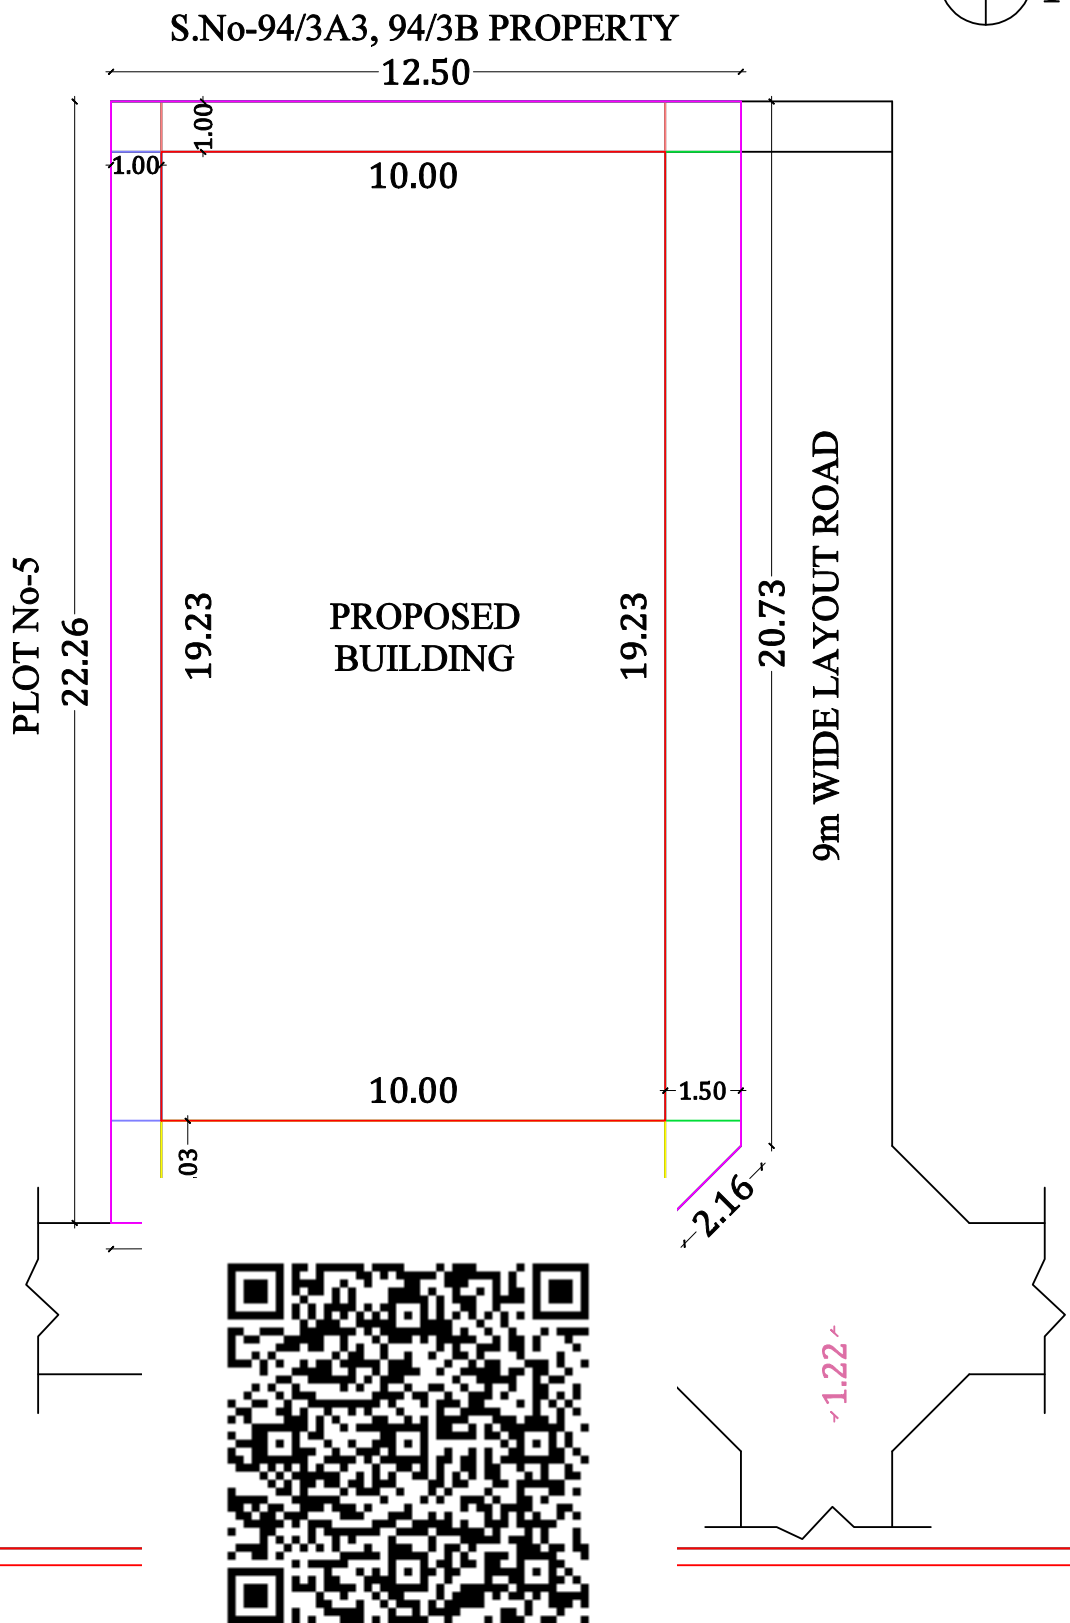

Key Plan:
Not To Scale

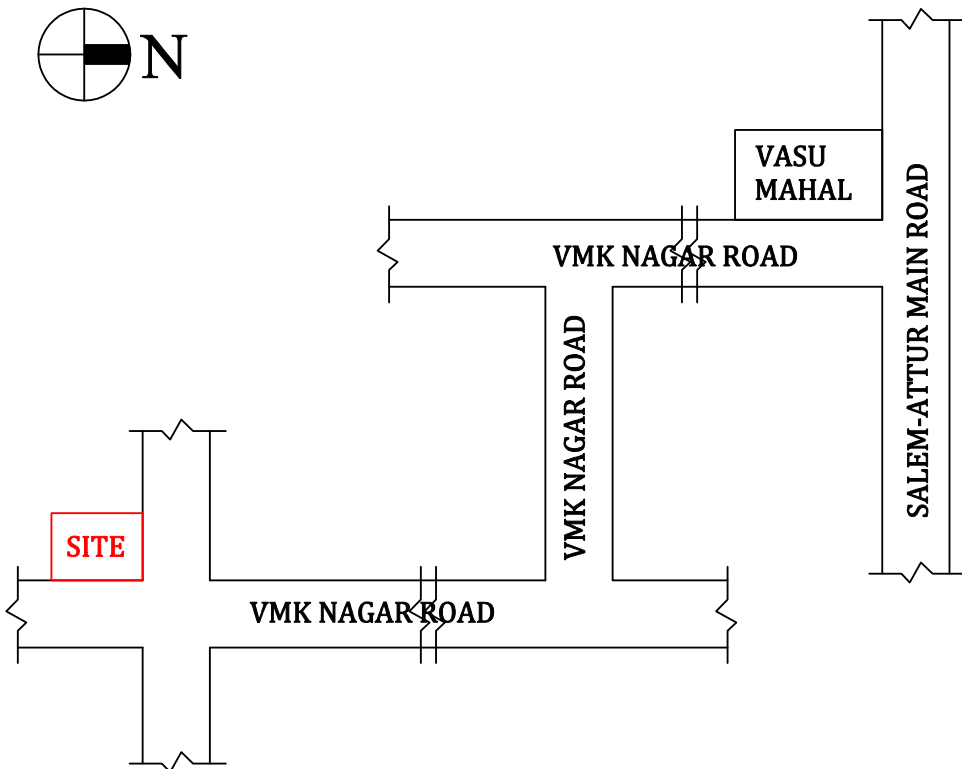

11.667694, 78.234045

JOINERY DETAILS :-	
DESCRIPTION	SIZE IN M
DOOR - D1	1.00 X 2.13
DOOR - D2	0.91 X 2.13
DOOR - D3	0.76 X 2.13
WINDOW - W	1.22 X 1.52
OPEN - O	0.91 X 2.13
VENTILATOR-V	0.91 X 0.76

RAIN WATER HARVESTING	
GL	GL
3/4" jelly	
Bricks	
Boulders	

STAIRCASE DETAILS	
TREAD	250mm
RISER	150mm
WIDTH	900mm

AREA DETAILS		SQ.FT	SQ.MT
AREA OF SITE		2980.50	276.89
GROUND FLOOR AREA		2070.00	192.30
FIRST FLOOR AREA		1354.50	125.83
TOTAL FLOOR AREA		3424.50	318.13
REMAINING LAND AREA		910.00	84.59

APPLICANT:

Signature of Applicant

ENGINEER :

Signature of Engineer
Er. P. PRABU, B.E., L.B.S., L.P.A.,
SCMC REGISTERED ENGINEER No: 233/21-26
SLPA REGISTERED ENGINEER No: 18/24-29
P.K. CONSTRUCTIONS
83, Jothi Talkies West Street,
Ammapet, SALEM-636 003.
Ph 96004 66884, 94866 14843