




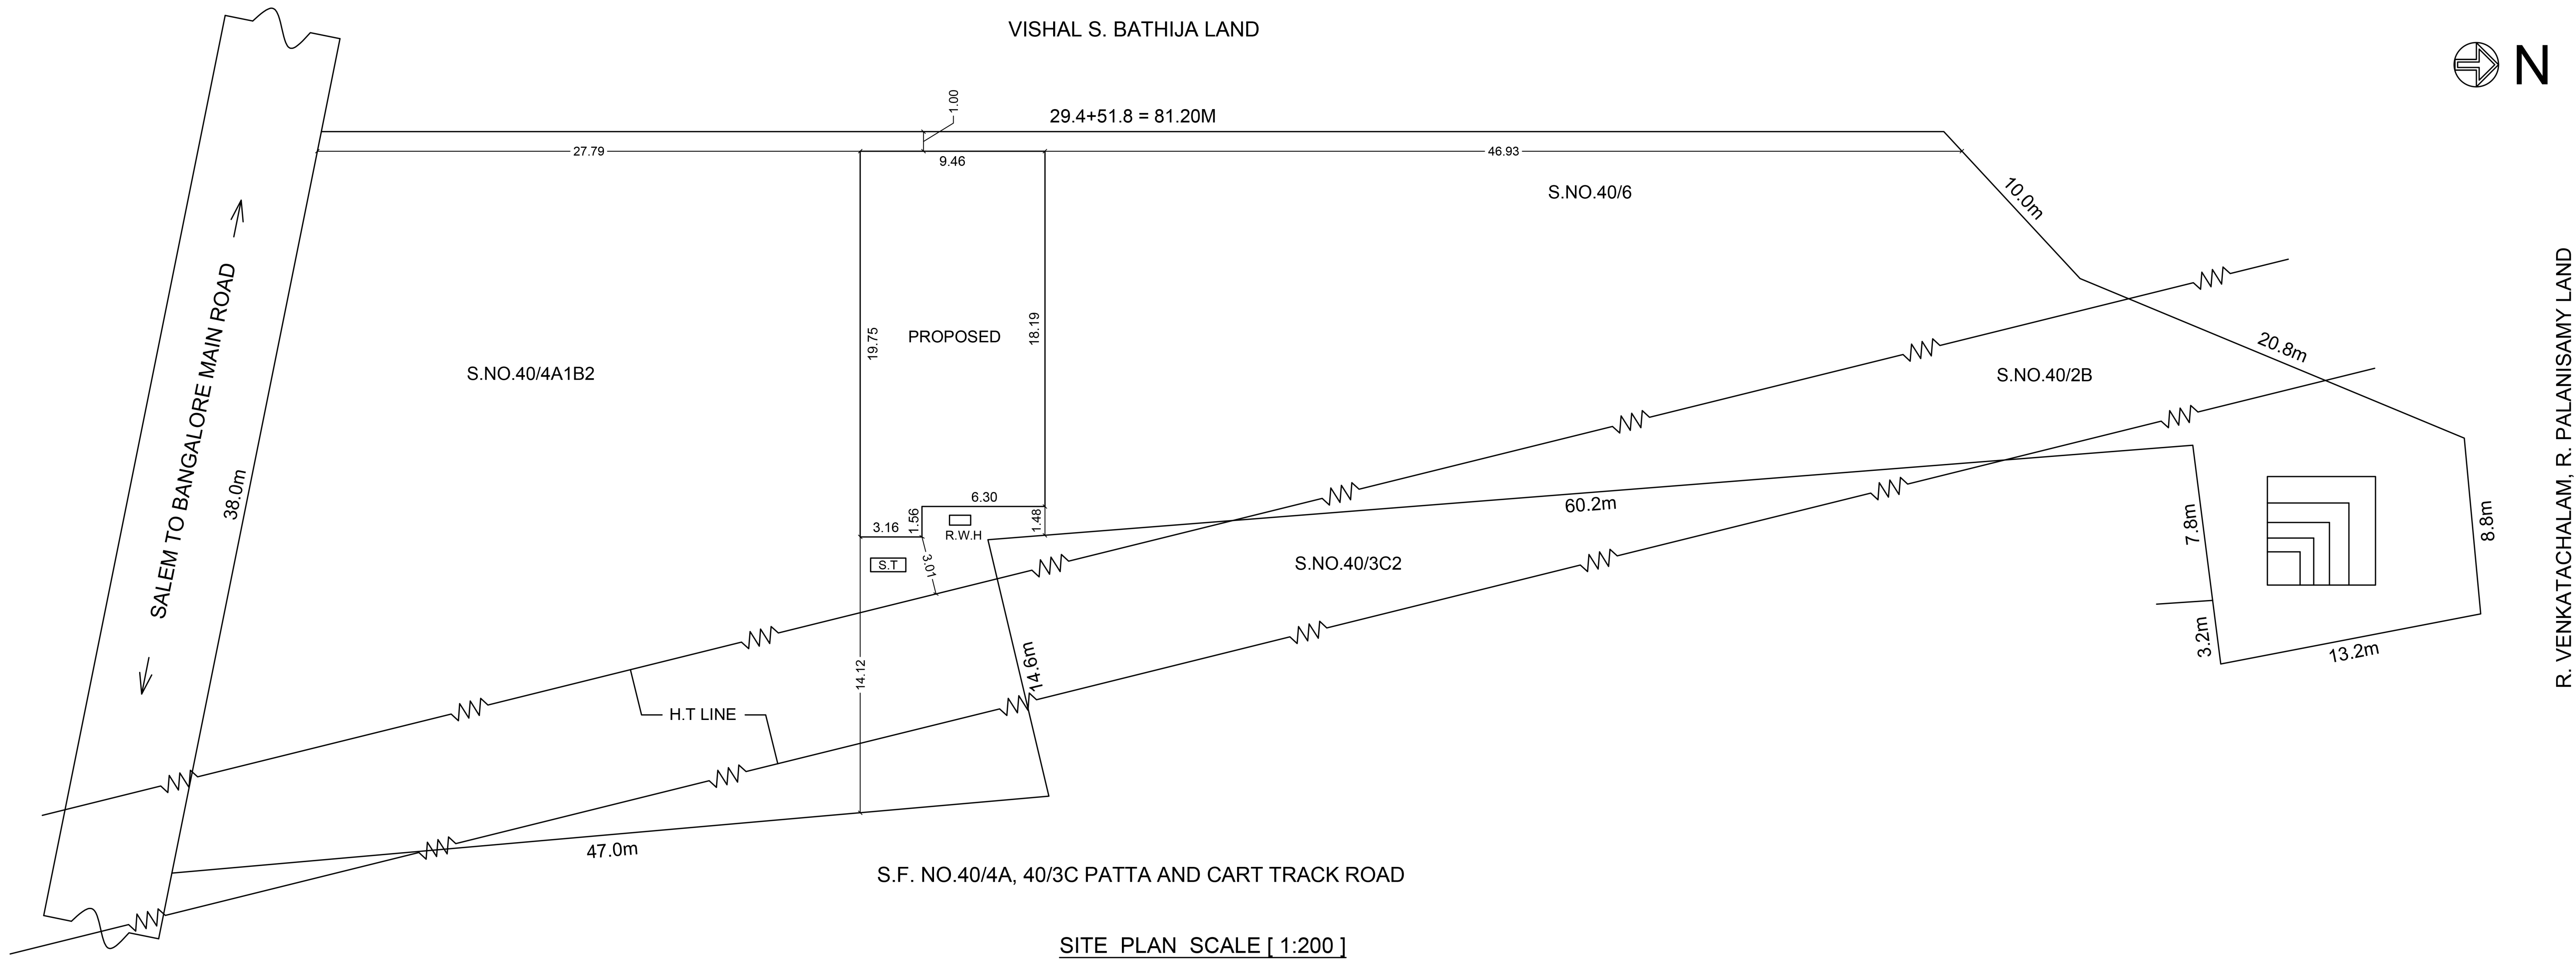


PLAN SHOWING THE PROPOSED METAL SHEET ROOF
CONSTRUCTION OF GODOWN FOR COMMERCIAL BUILDING IN
OLD S.NO.40/1A, 40/2 & 40/4A, NEW S.NO.40/6, 40/2B & 40/4A1B2,
PATTA NO.997, WARD NO.7, KARUMBALAI BUS STOP, SALEM MAIN
ROAD, VELLAKKALPATTY VILLAGE, VELLAKKALPATTY PANCHAYAT,
OMALUR - Tk, SALEM -Dt.

SCALE 1:100

APPLICANT : Mrs. POOJA D. BATHIJA W/O. DEEPAK G. BATHIJA

FOR OFFICE USE

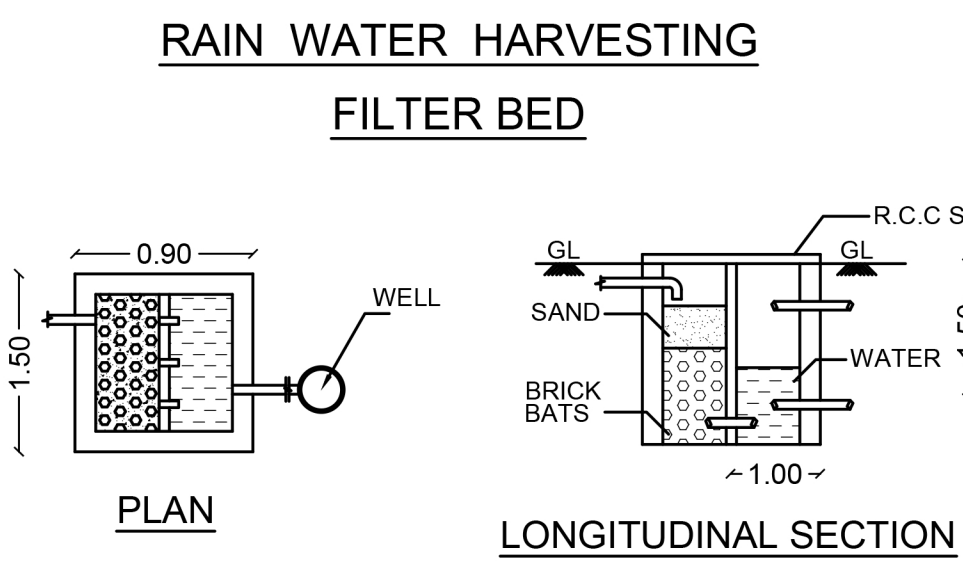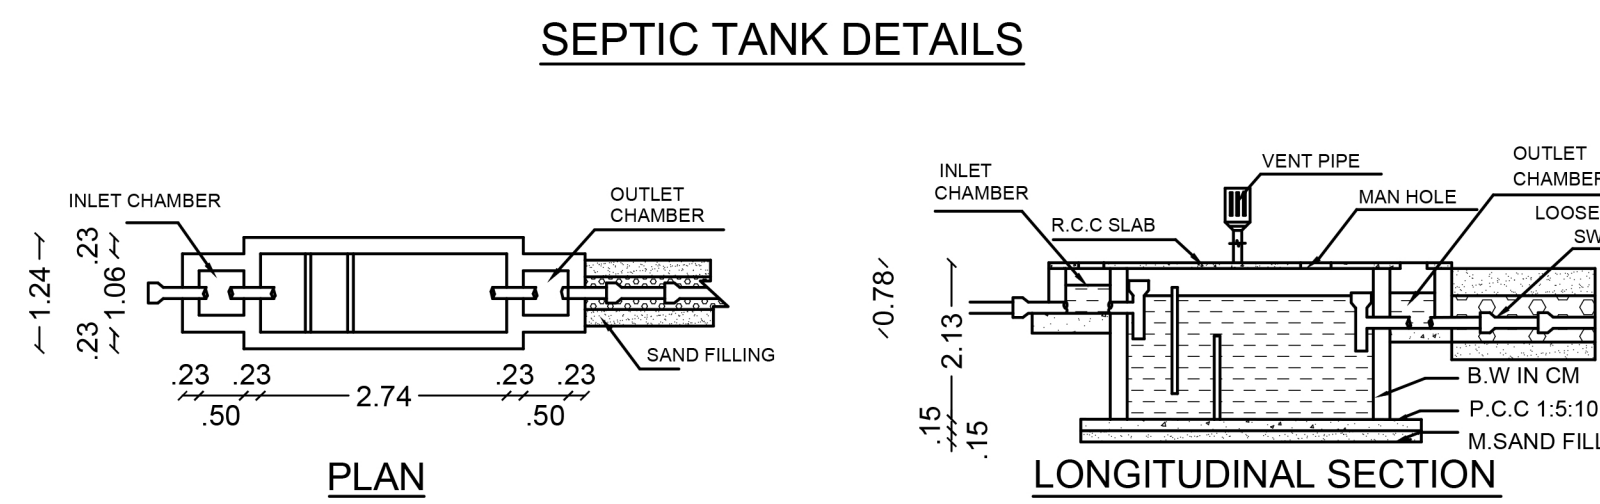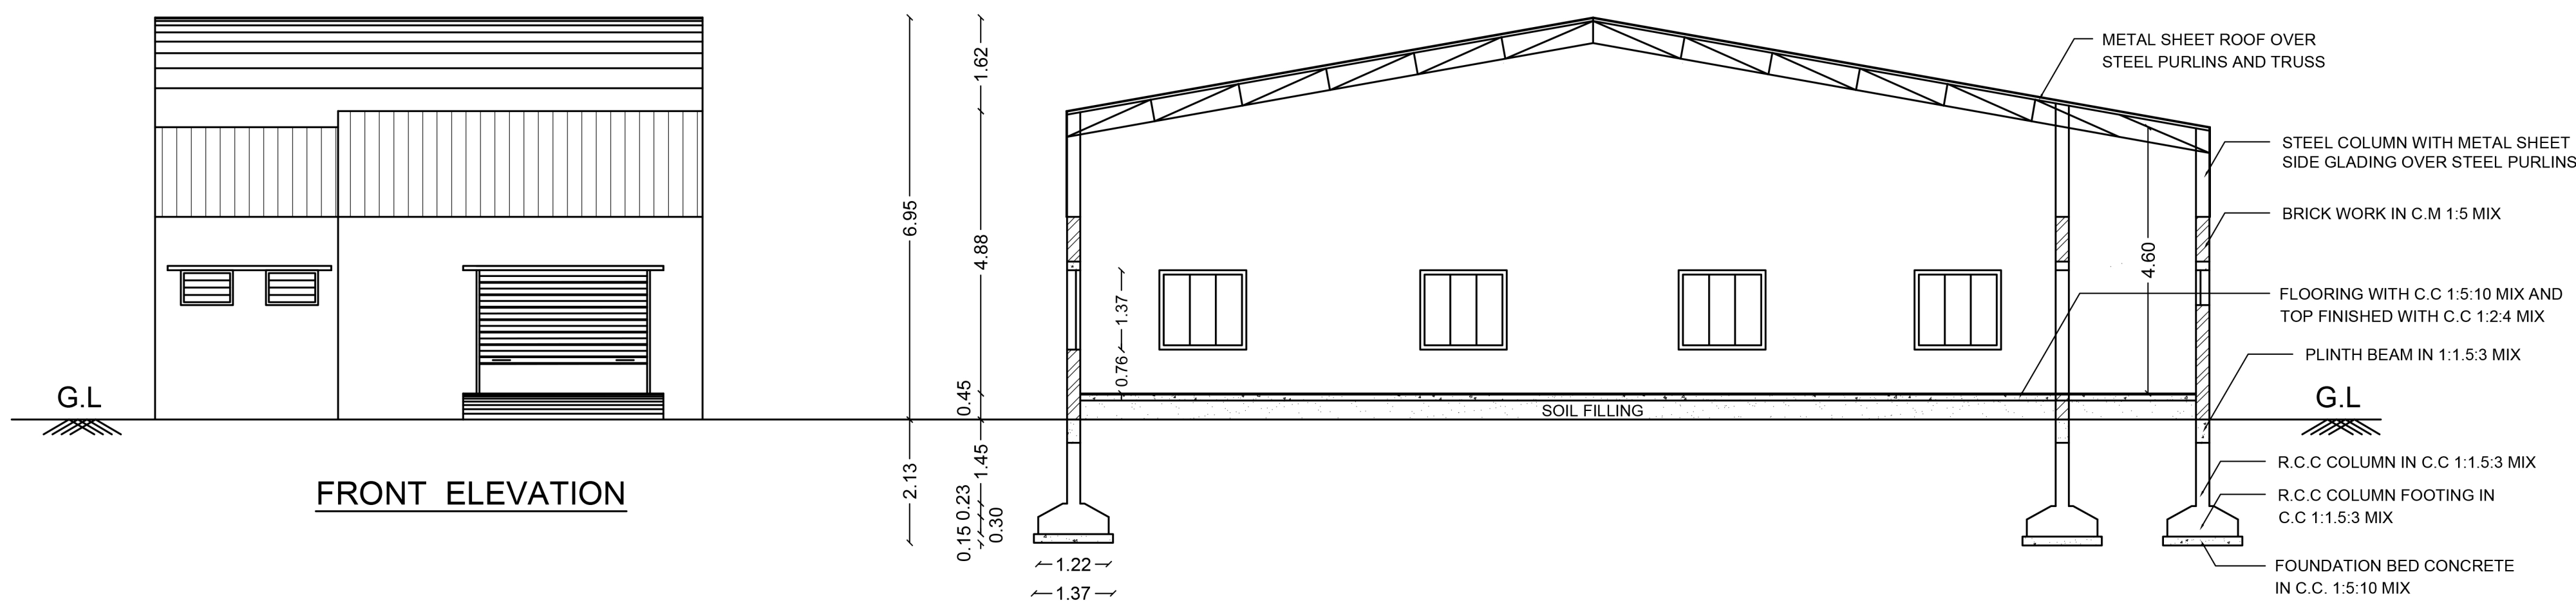

JOINERIES DETAILS

REF	DETAILS	SIZE IN METRE
R.S	ROLLING SHUTTER	3.05 X 2.13
D	DOOR	0.76 X 2.13
W	WINDOW	1.50 X 1.37
V	VENTILATOR	0.90 X 0.60


ALL DIMENSION ARE IN METRE

SITE BOUNDARY ☐




PROPOSED BUILDING ☐

EXISTING ROAD ☐

SOLAR SYSTEM

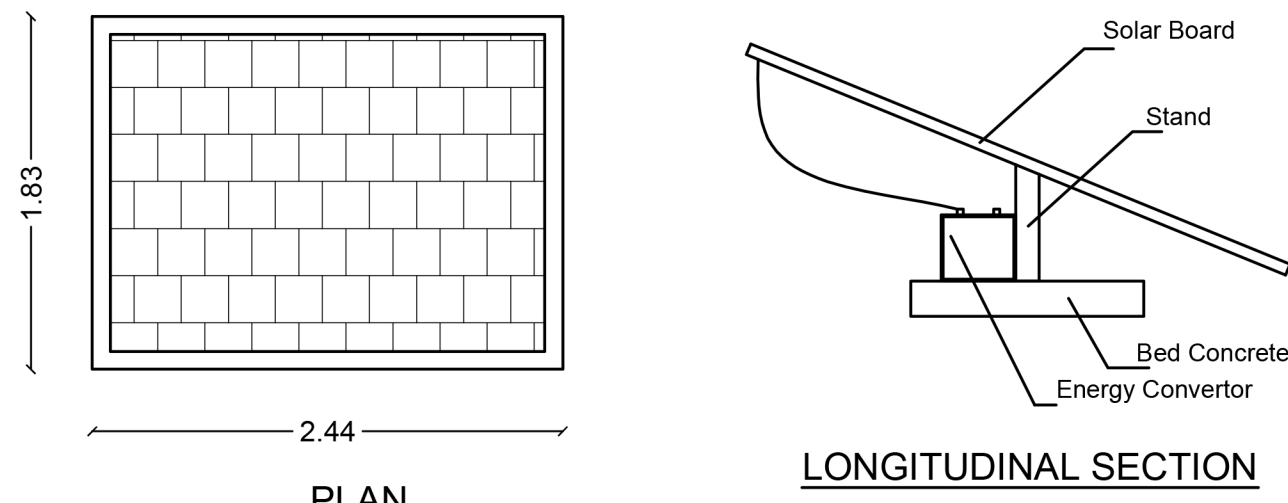

FOOTING DETAILS

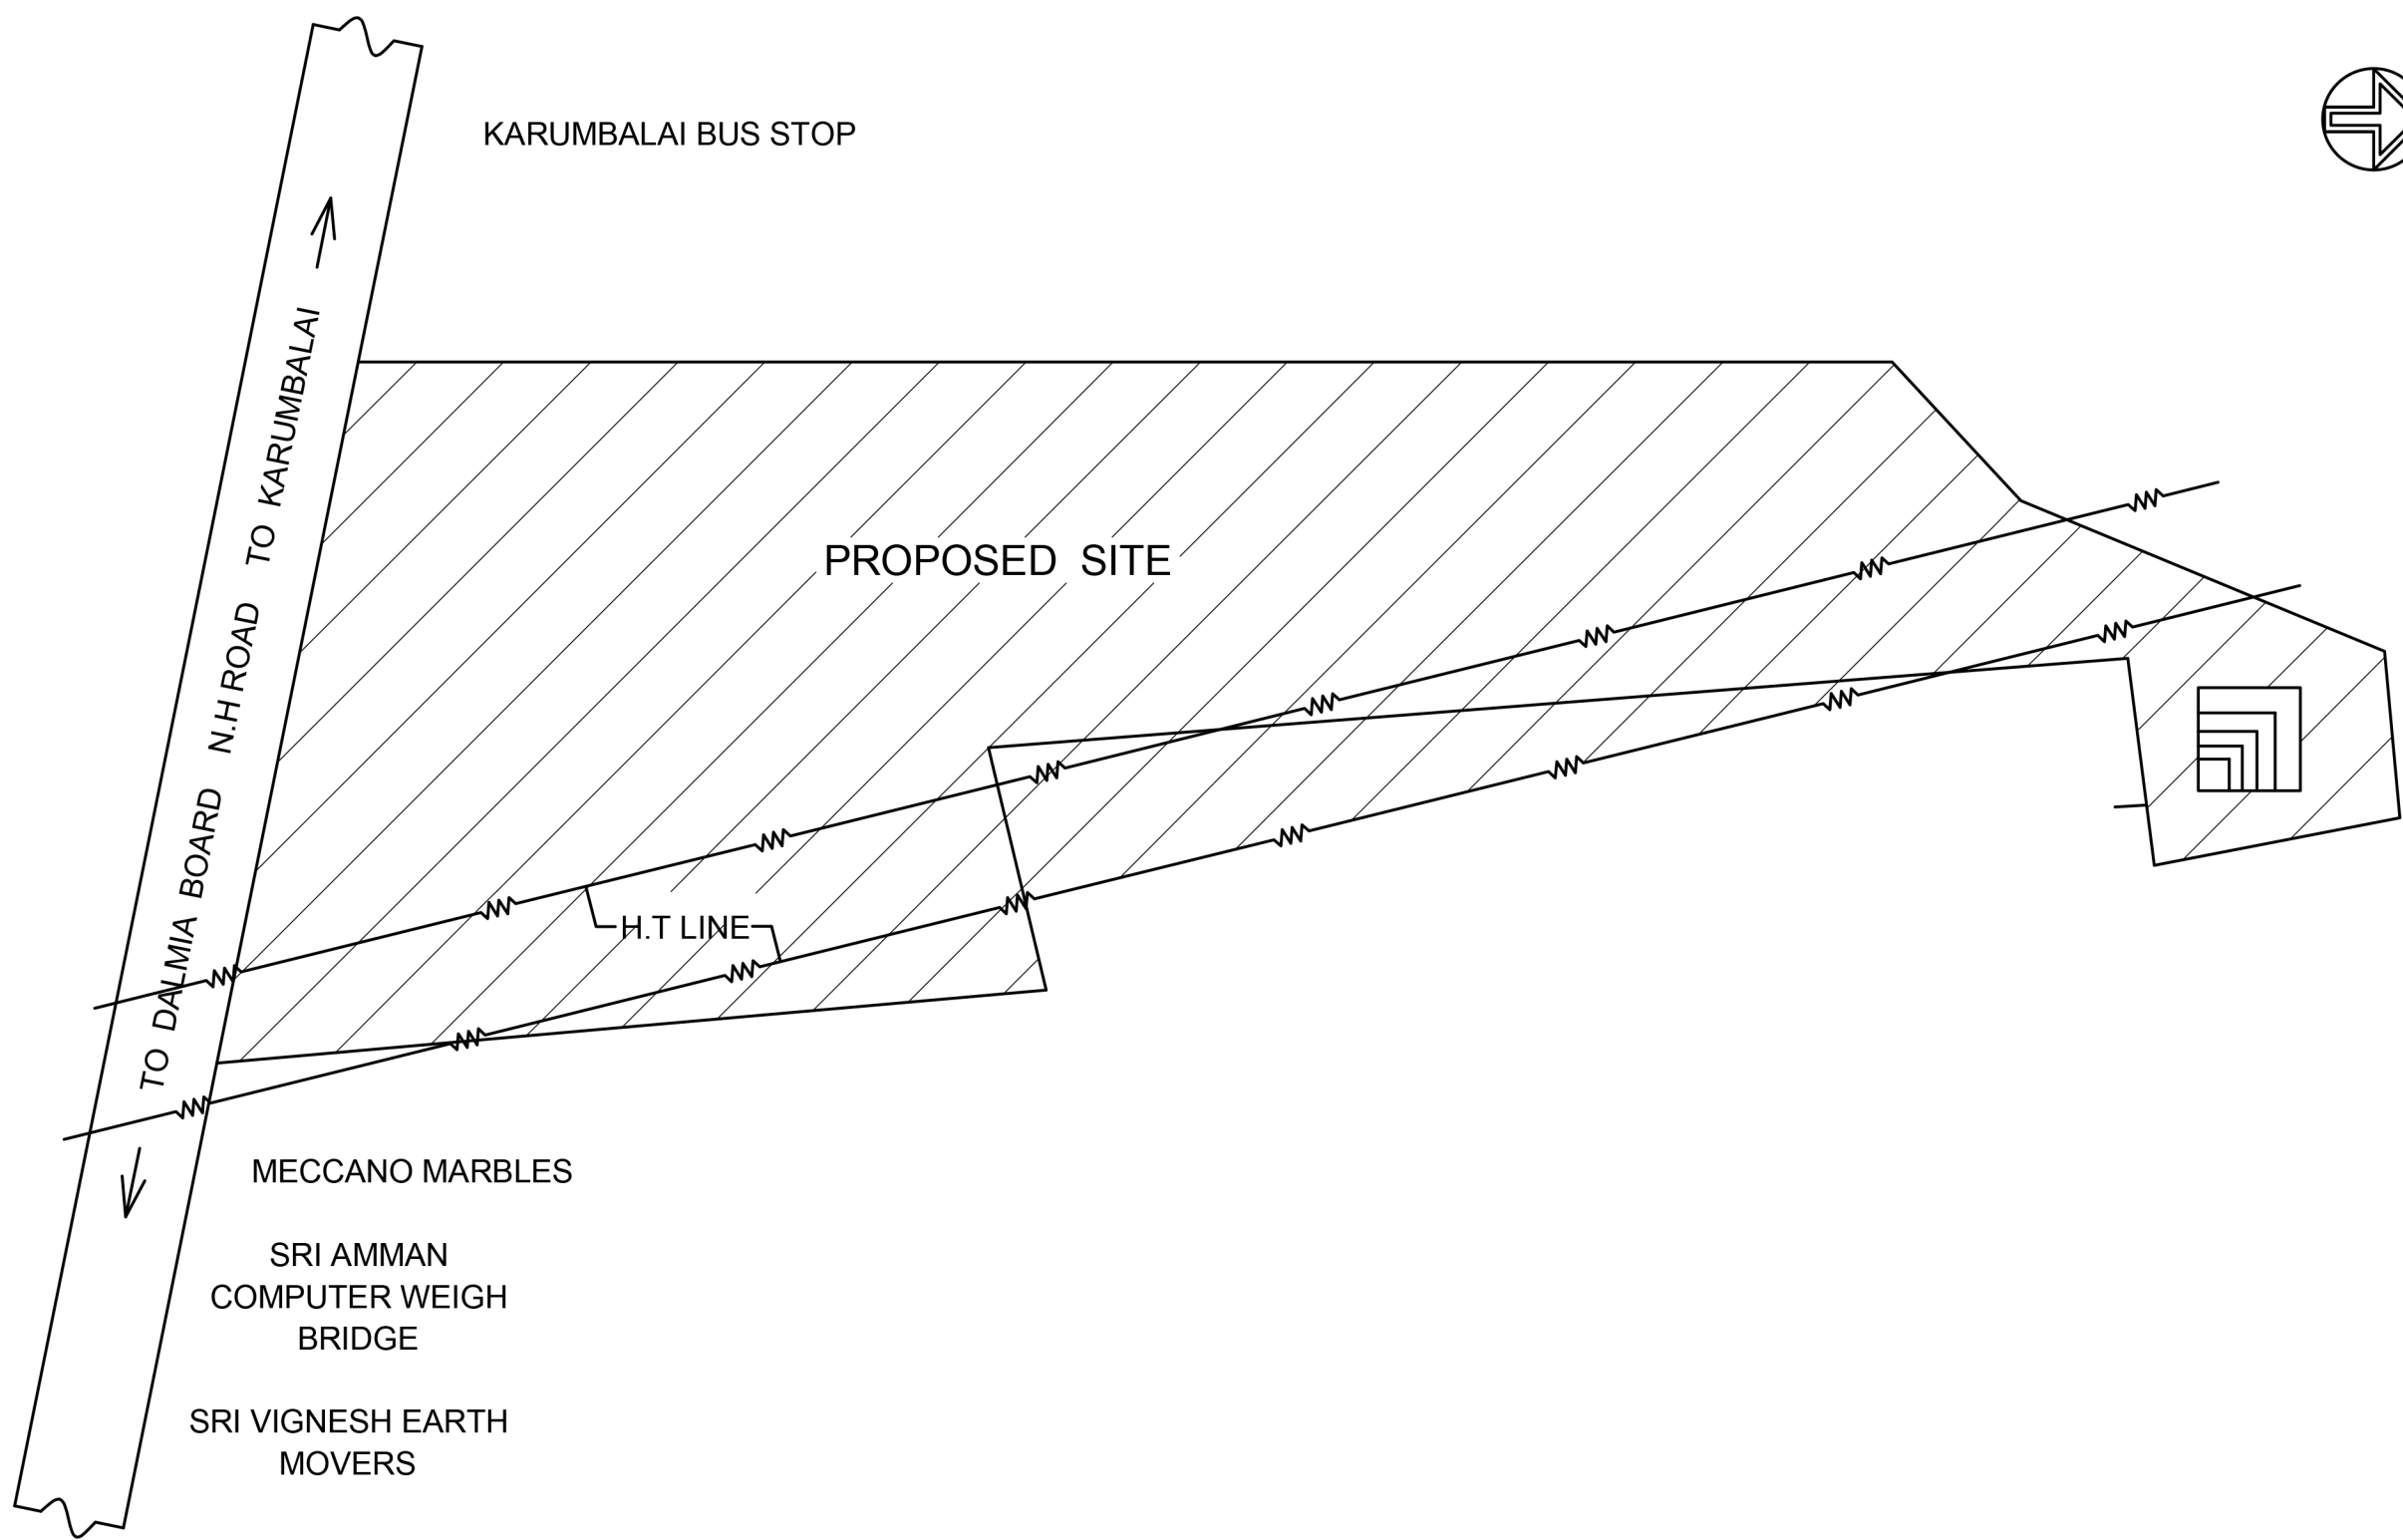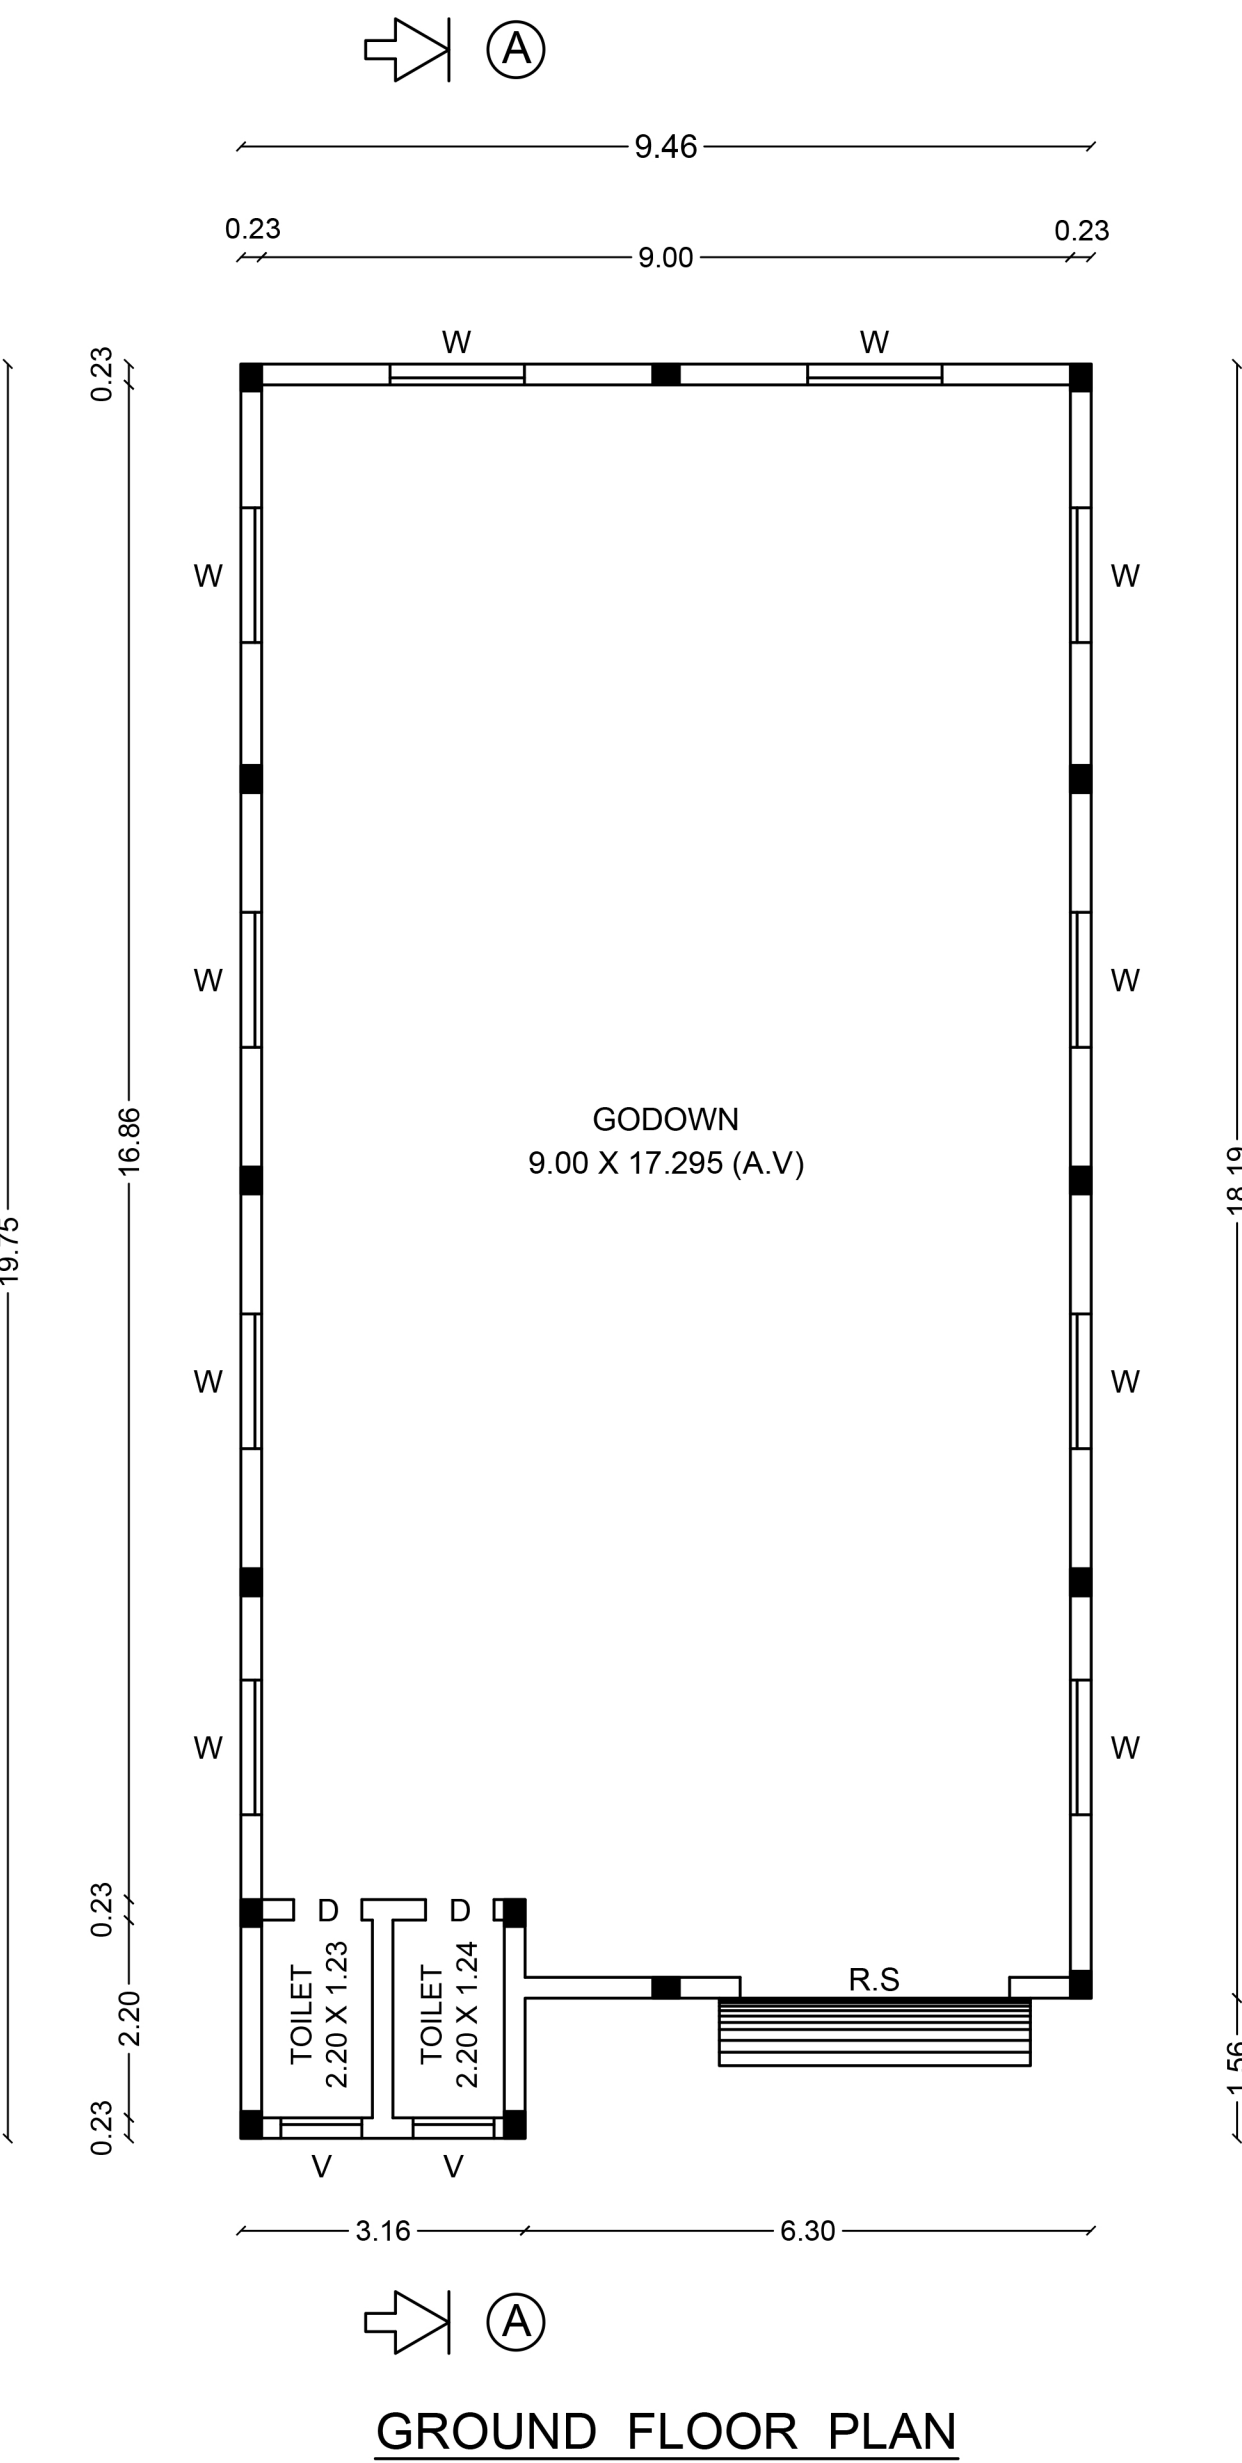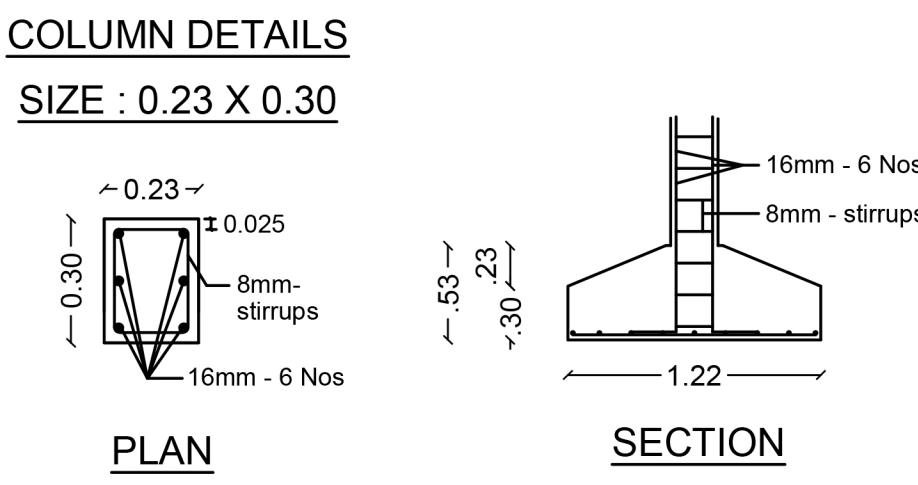

DOCUMENT LAND AREA STATEMENT

NO.	DETAILS	AREA IN SQ.M	AREA IN SQ.FT
1.	S.NO.40/1A (9 CENTS)	364.22	3920.40
2.	S.NO.40/2 (25 CENTS)	1011.71	10890.00
3.	S.NO.40/4A (39 CENTS)	1578.27	16988.40
4.	LESS HIGHWAY LAND ACQISITION S.NO.40/4A	-324.20	-3489.72
TOTAL LAND AREA		2630.00	28309.08

BUILDING AREA STATEMENT

1.	PROPOSED BUILDING	177.01	1905.32
2.	AREA OF OPEN SPACE	2452.99	26403.76

APPLICANT :

ENGINEER :

Dr. A. Kannan, B.E., A.M.I.E., A.I.V.,
Chartered Engineer, Approved Valuer,
Registered Engineer Grade - I (RE-1)
Registration No: 27/RE-1/2024
Salem DTCP
Angappan Nilayam, Near P.U.Ely. School,
Karuppur Post, SALEM - 636 012.
Cell:94432 48532, Tel: 0427-2345802