
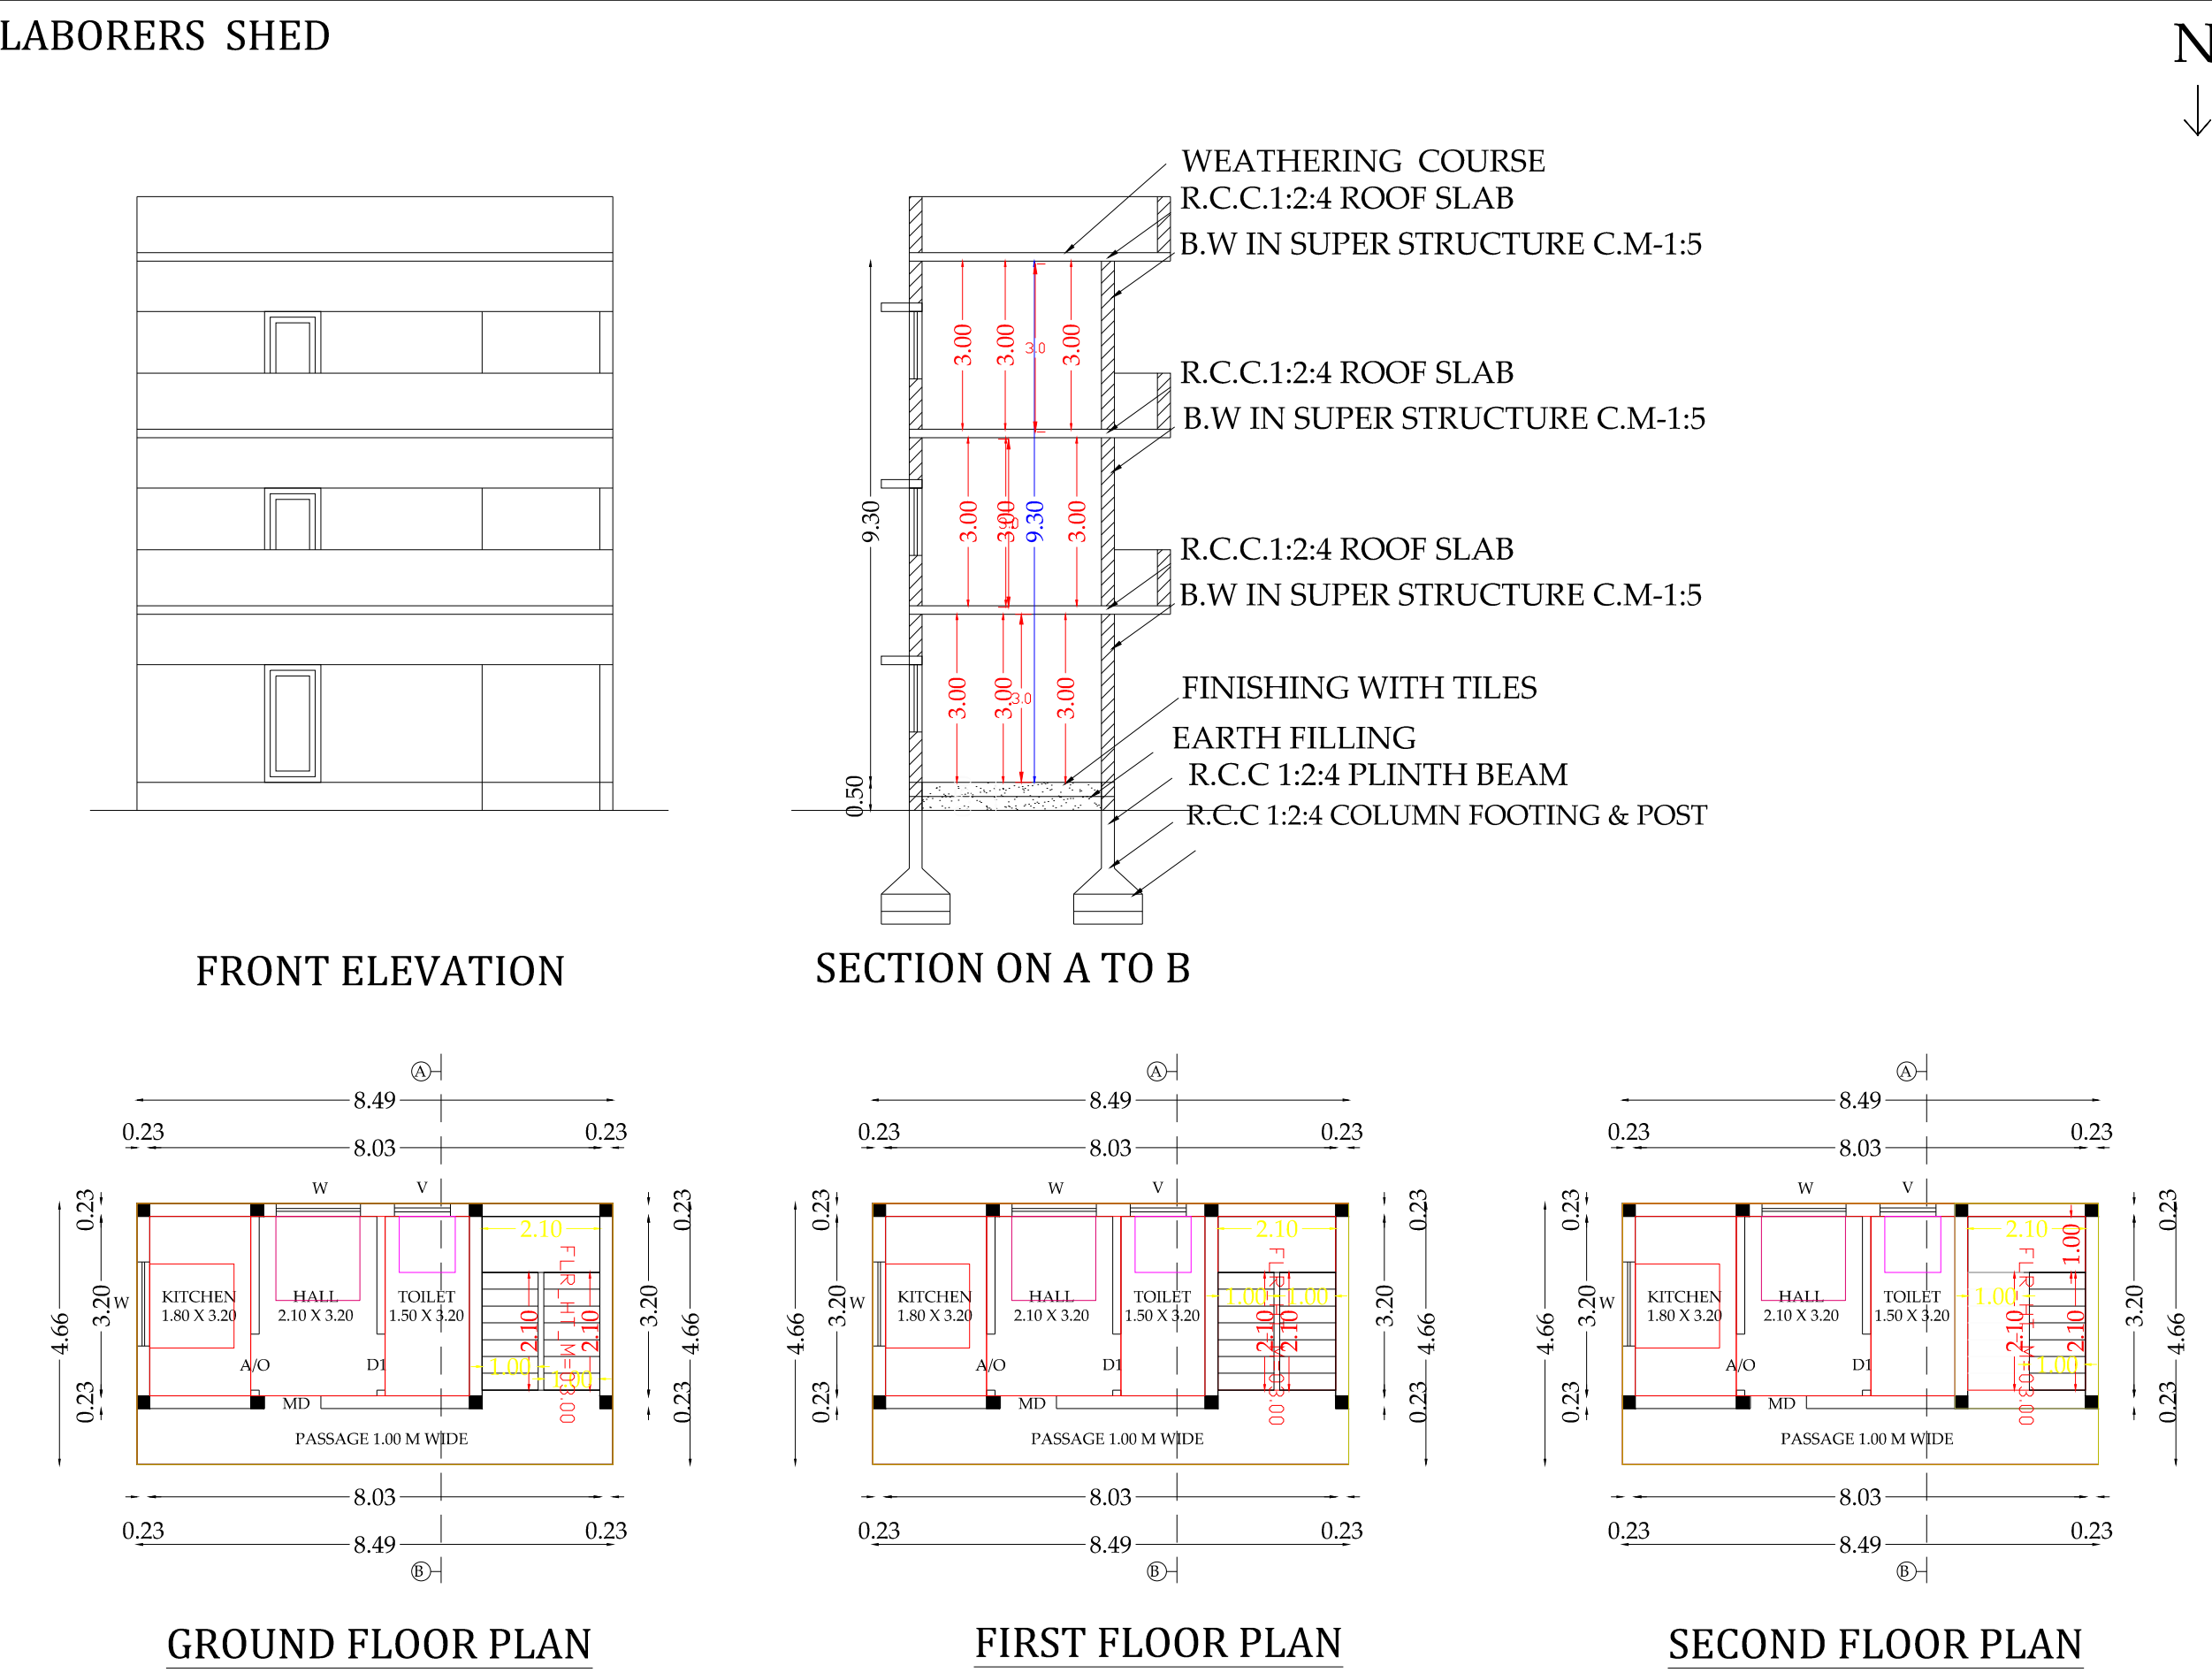
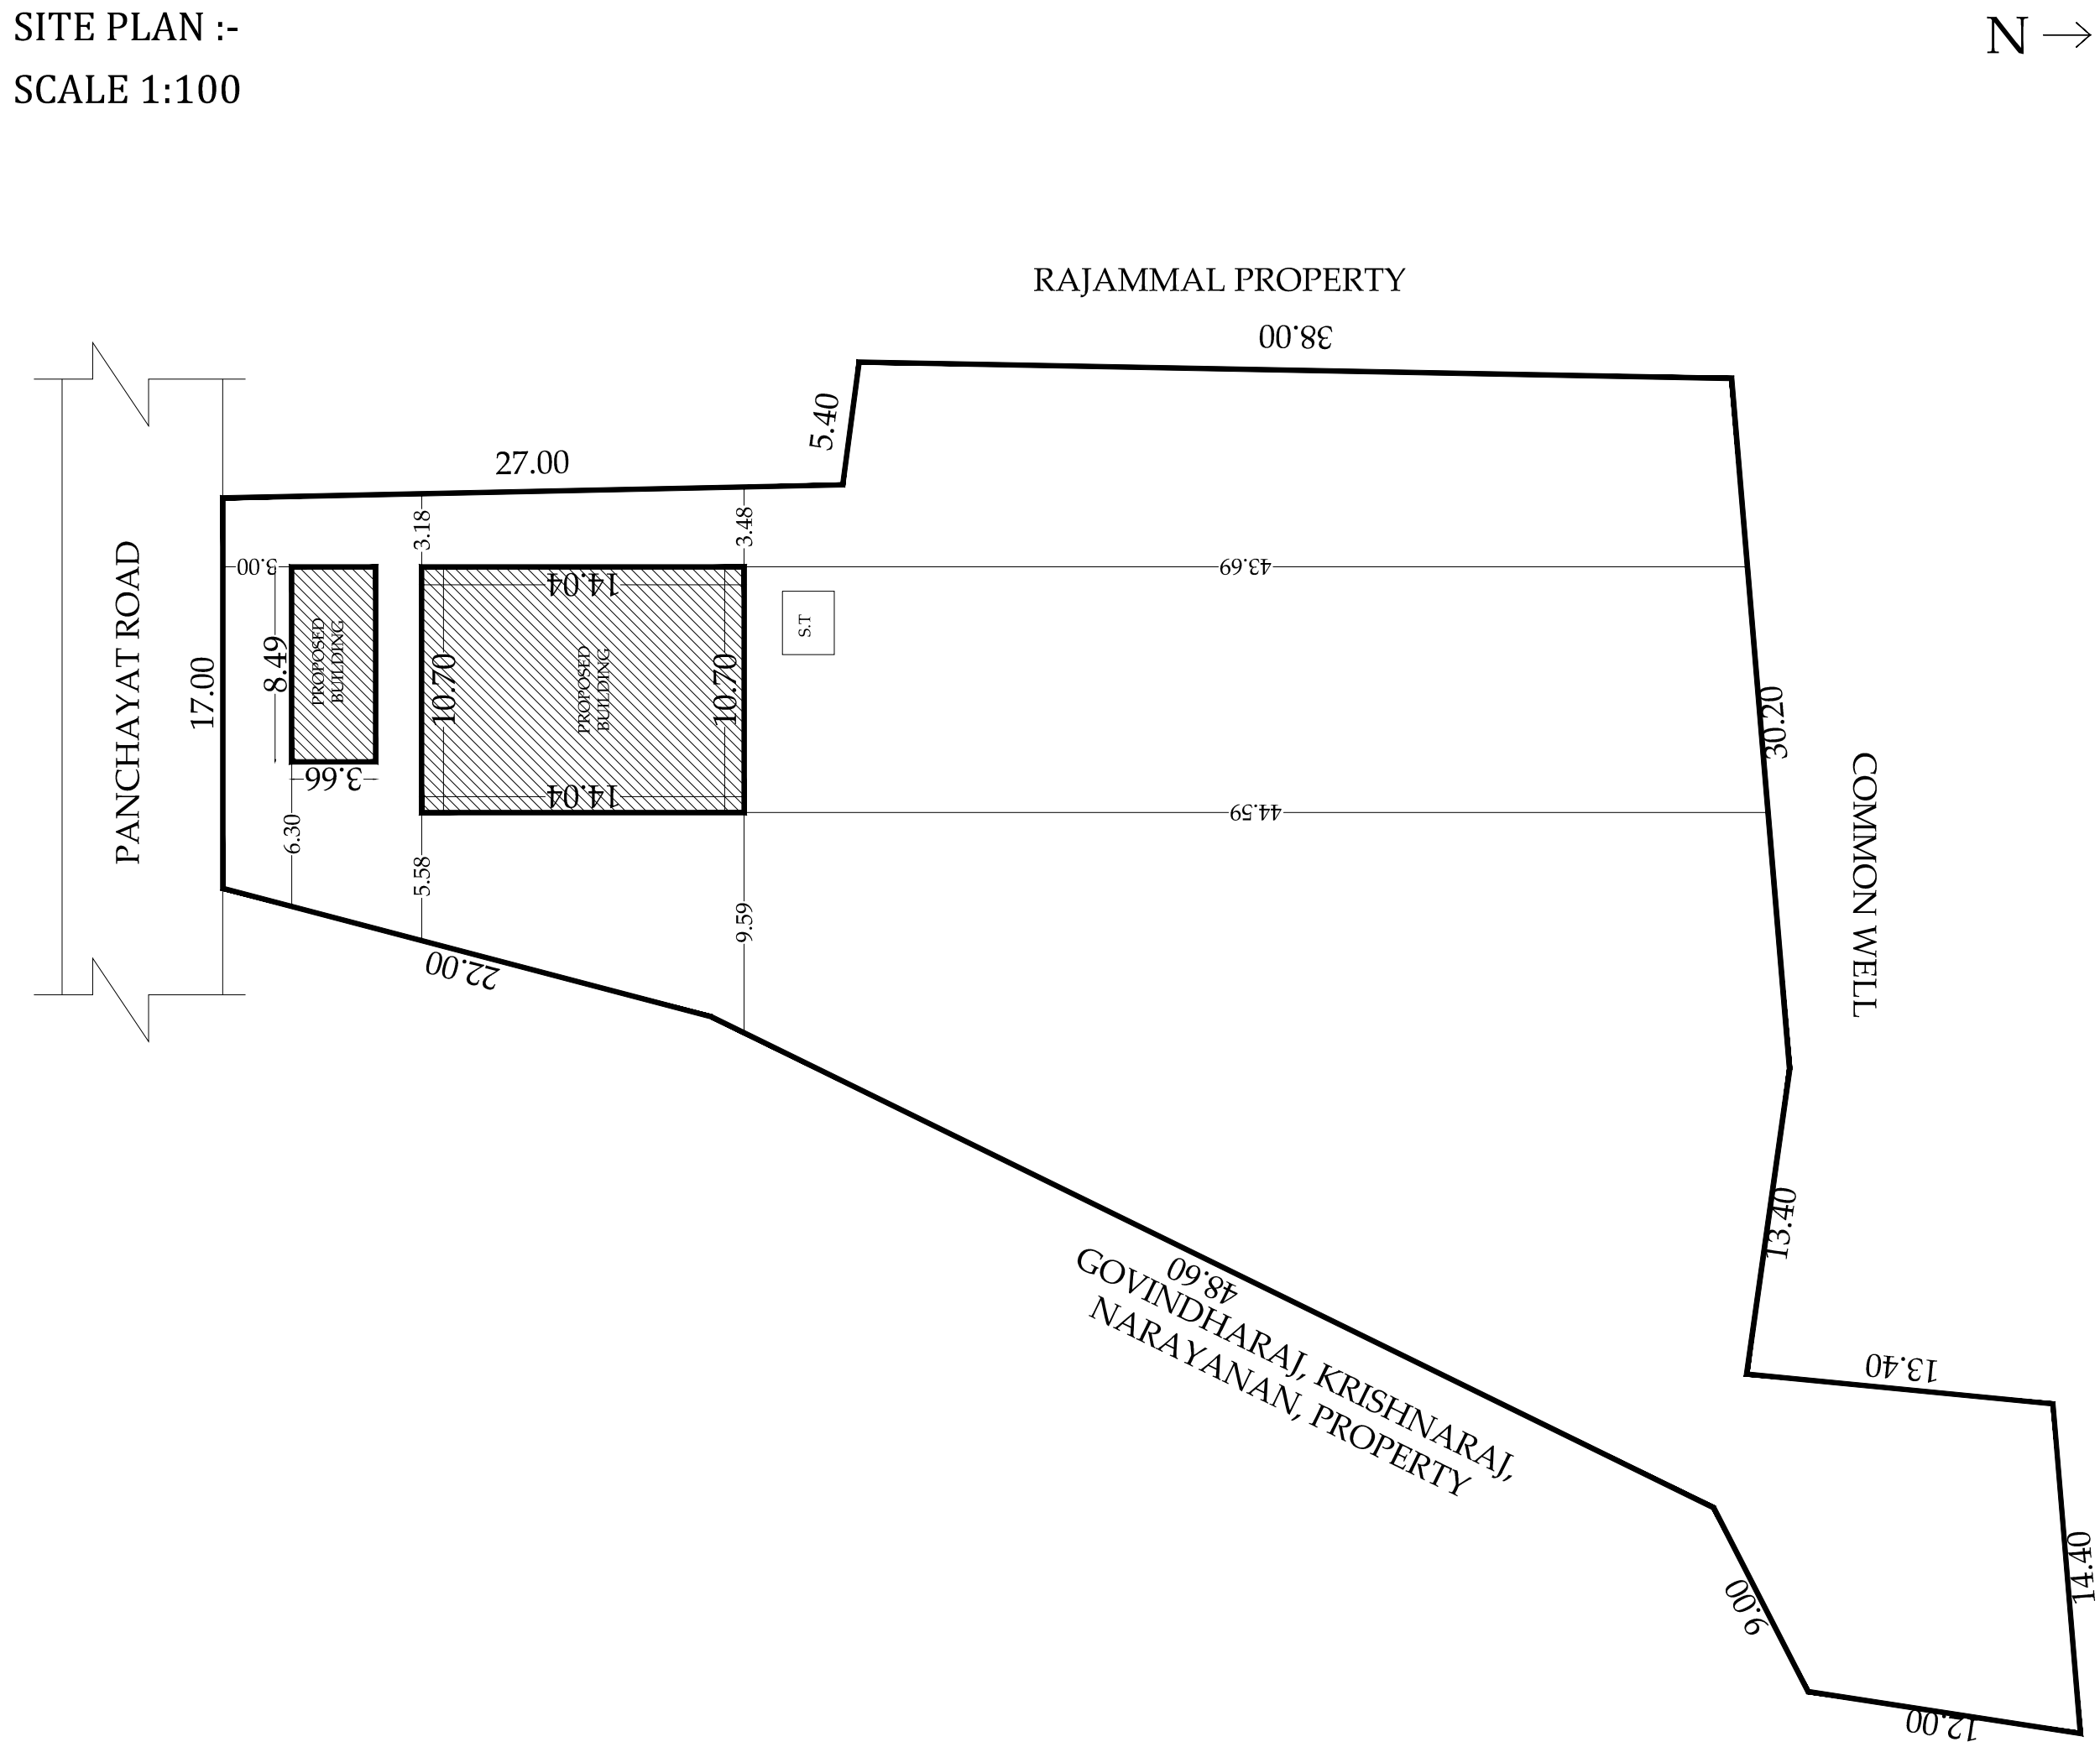
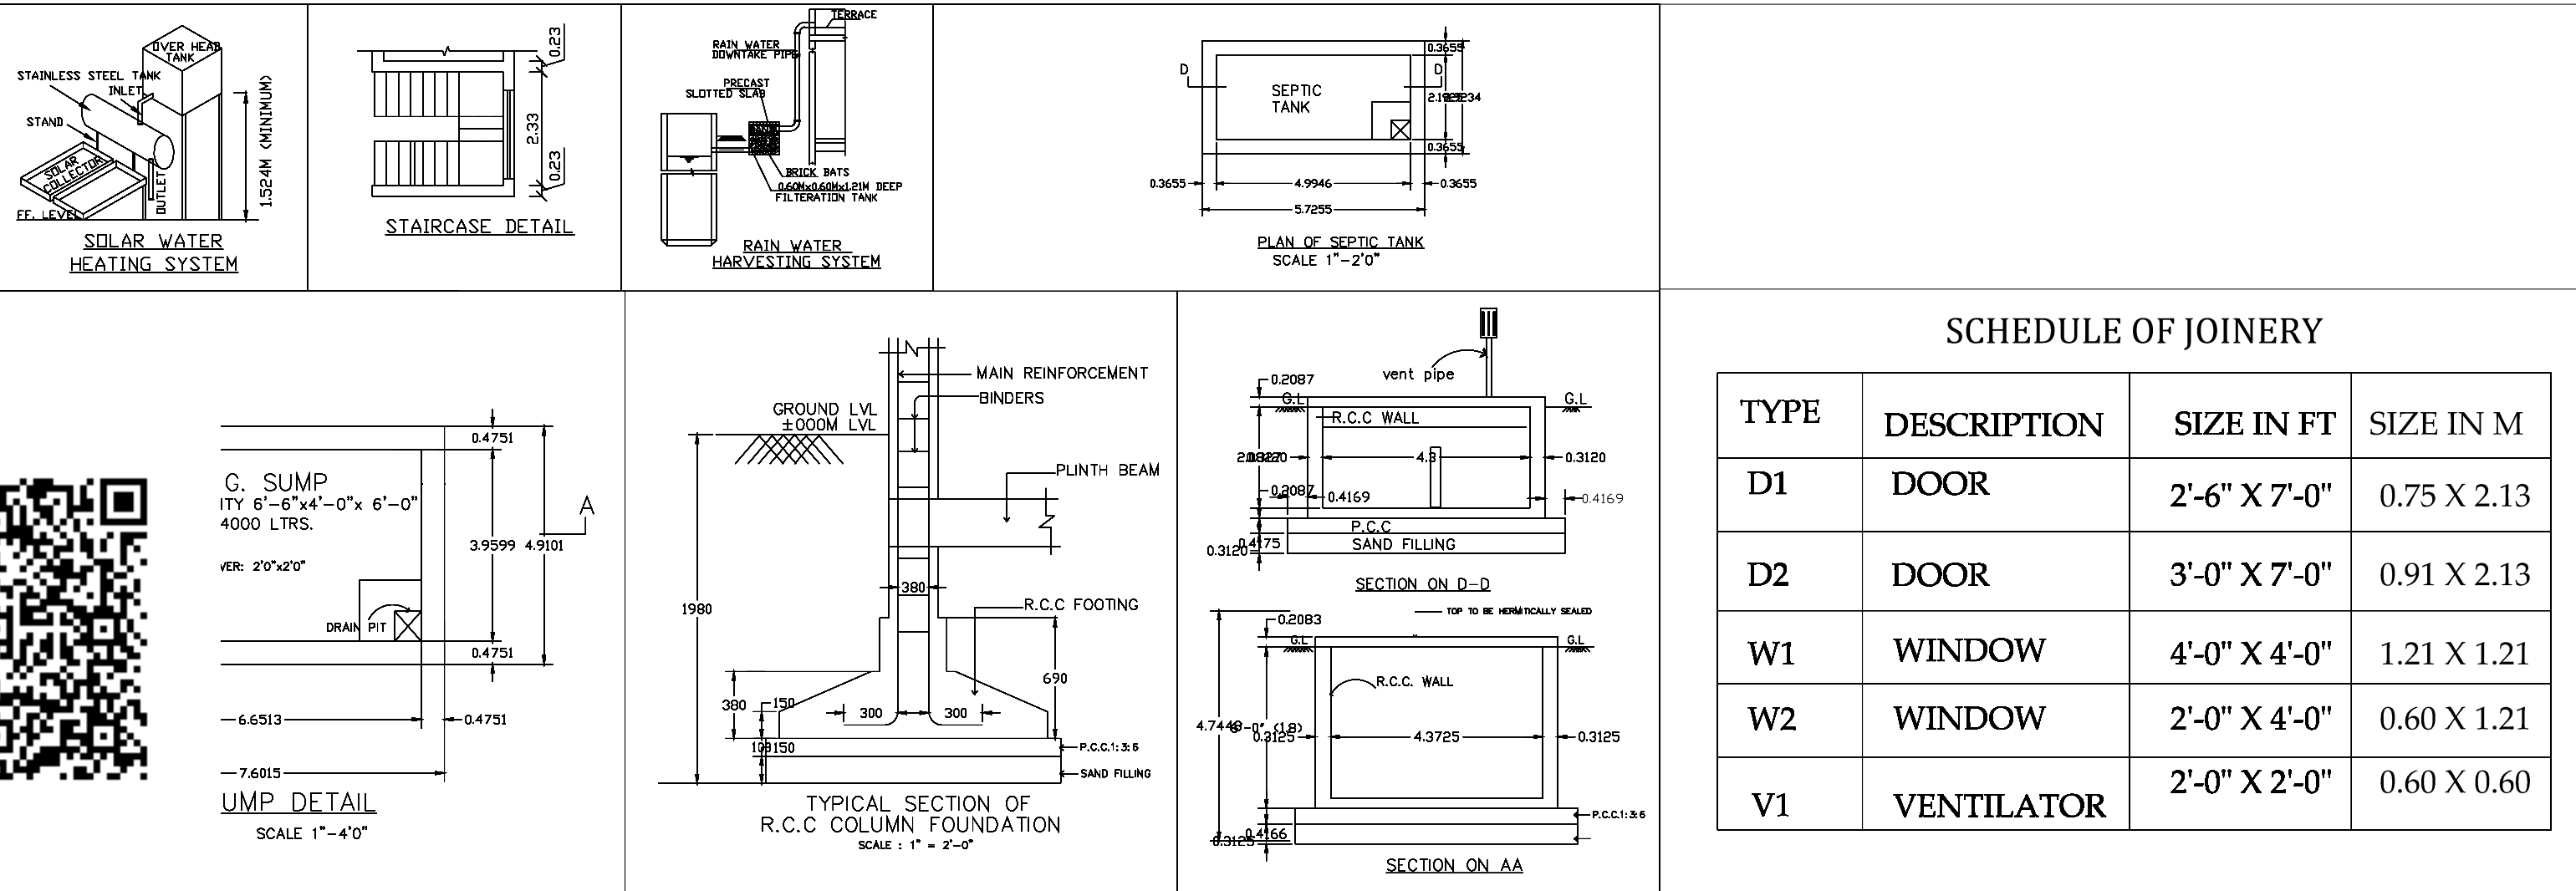



PLAN SHOWING THE PROPOSED CONSTRUCTION OF R.C.C TERRACED ROOF RESIDENTIAL BUILDING IN GROUND FLOOR ,FIRST FLOOR & SECOND FLOOR AT SF.NO-457/5B, PATTA NO :-2756, PUTHUR AGRAHARAM VILLAGE & PANCHAYAT, VEERAPANDI UNION, SALEM WEST TALUK SALEM DISTRICT.

NAME OF THE OWNER:-Mr.KATHIRESAN S/O Mr.CHANDRASEKARAN
Mrs.N.SANGEETHA W/O Mr.KATHIRESAN

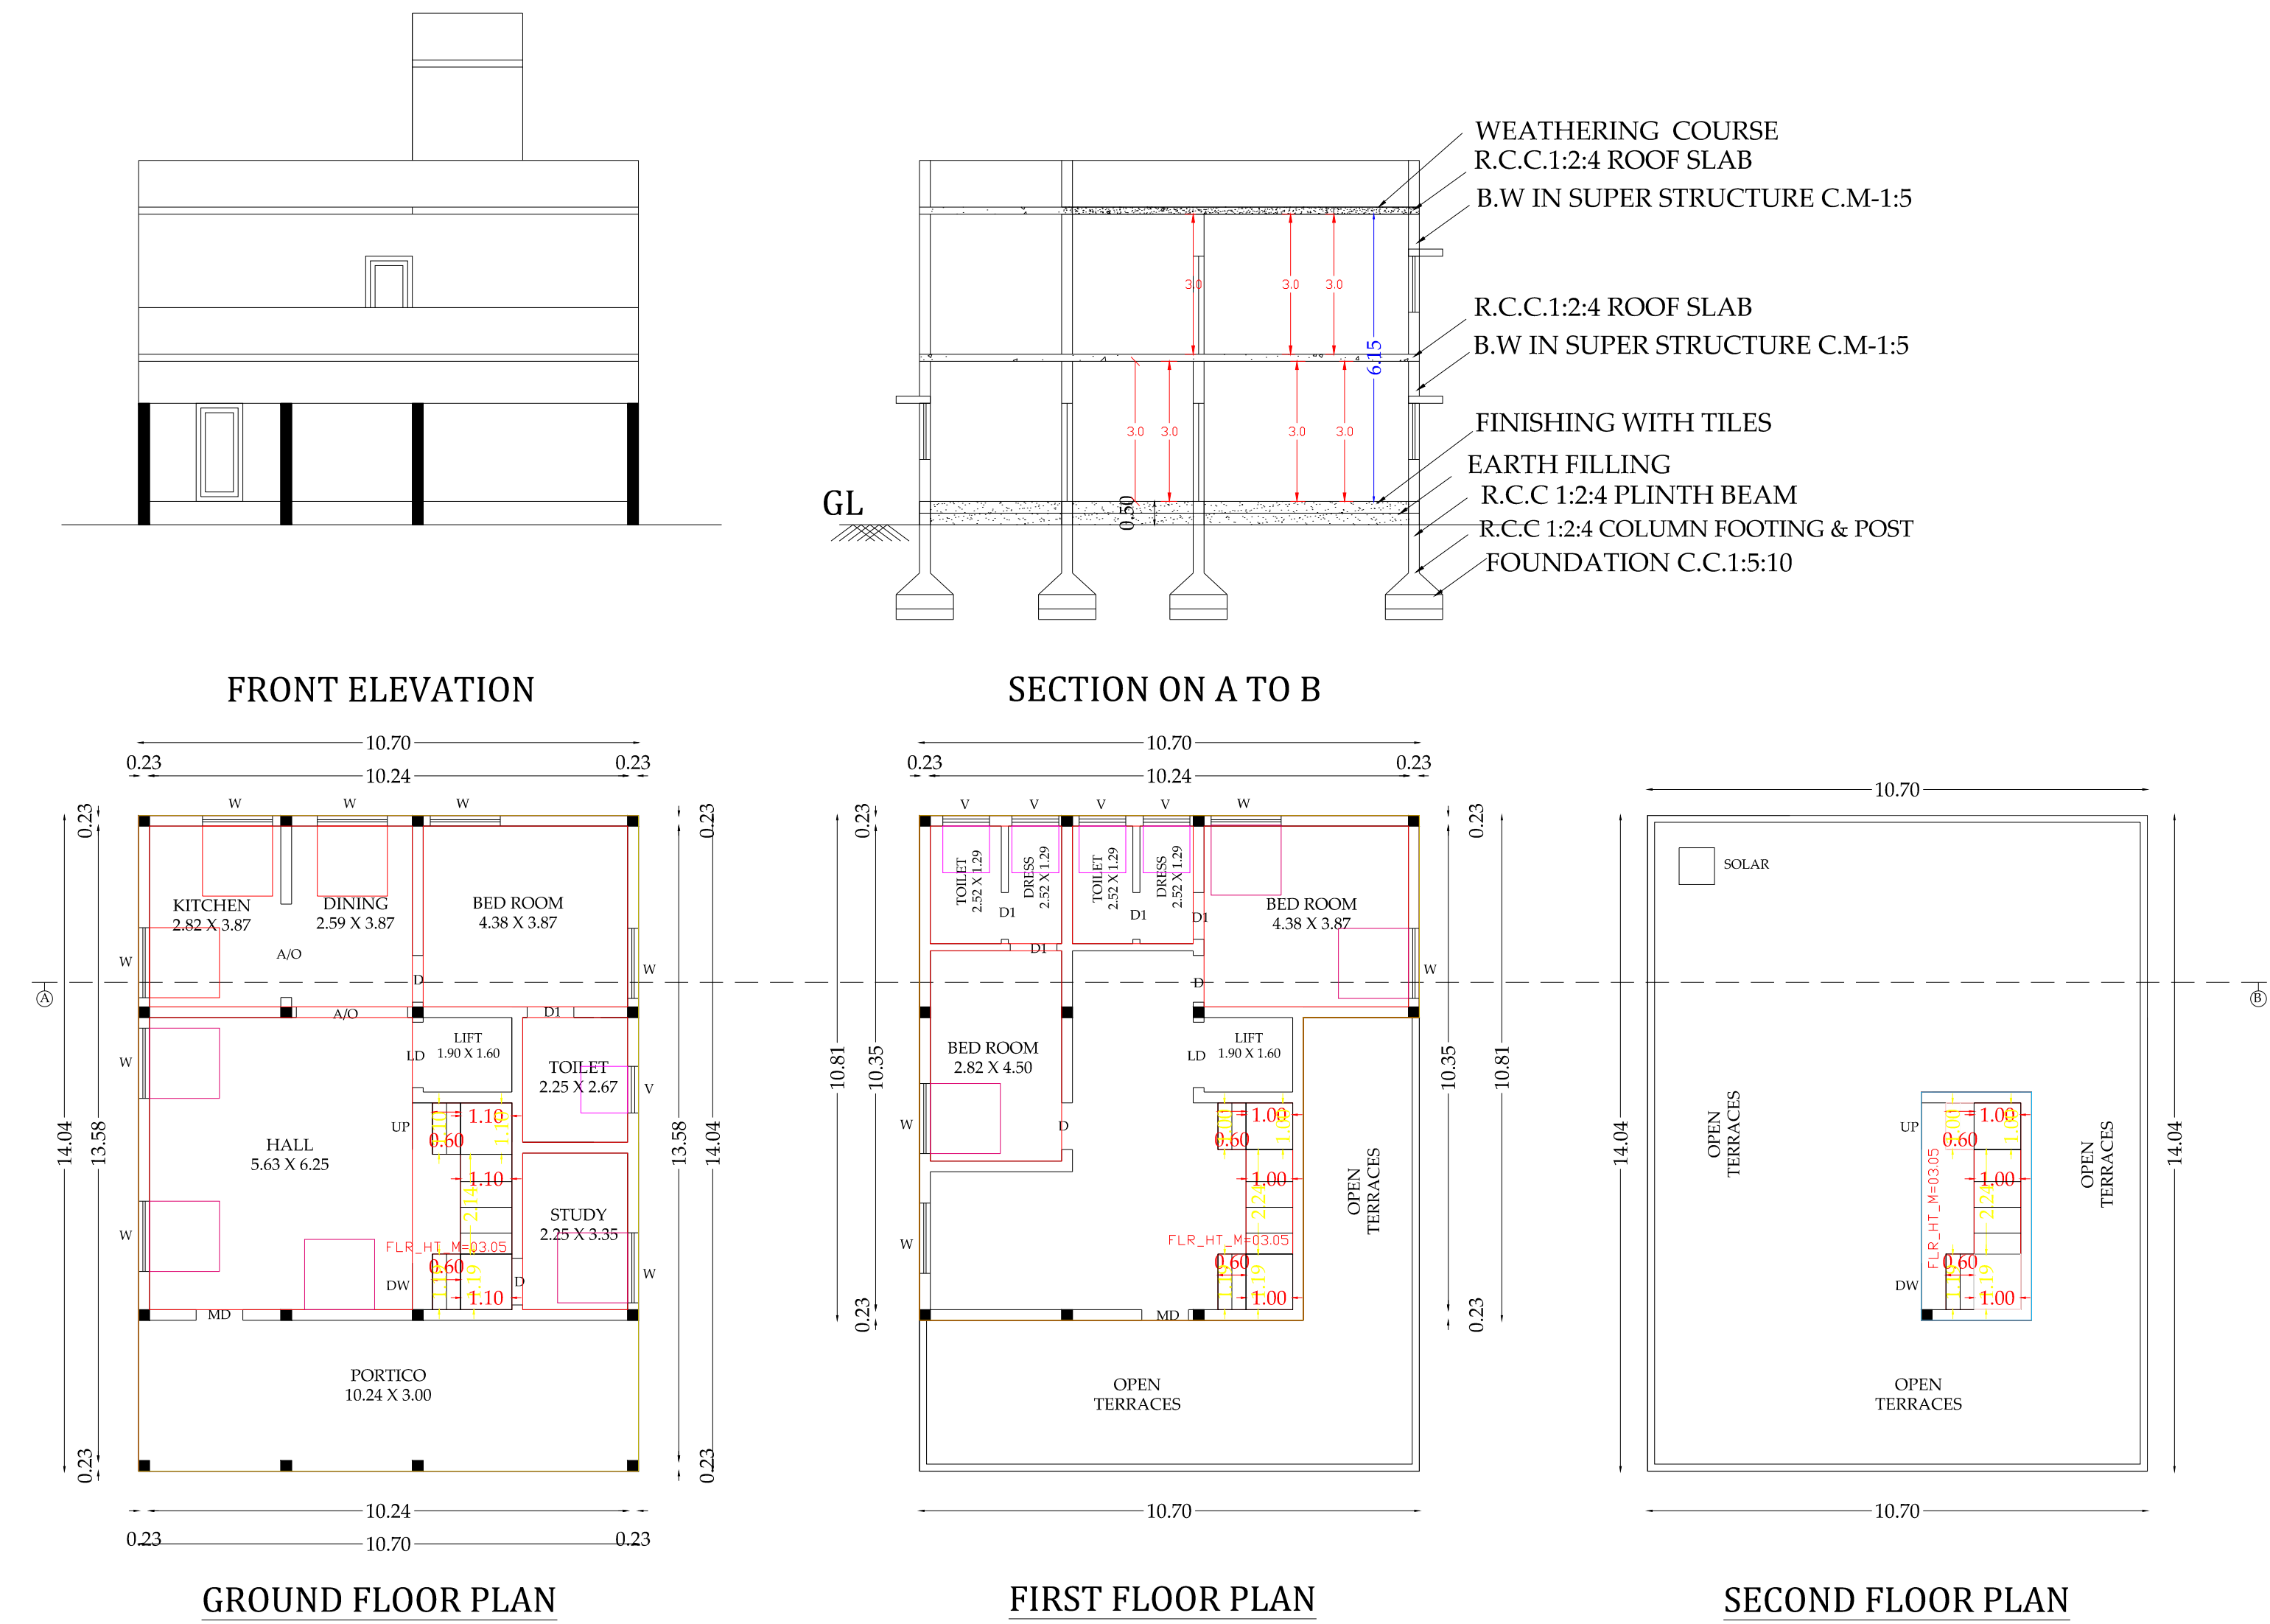

BLOCK - 2		
AREA STATEMENT	SQ.FT	SQ.M
AREA OF THE TAKEN LAND	24609.14	2287.09
AREA THE DOCUMENT :- (56.50cent)		
GROUND FLOOR	425.66	39.56
FIRST FLOOR	425.66	39.56
SECOND FLOOR	425.66	39.56
HEAD ROOM	100.82	9.37
TOTAL AREA	1377.80	128.05
OPEN AREA	24183.48	2247.53

BLOCK - 1		
AREA STATEMENT	SQ.FT	SQ.M
AREA OF THE TAKEN LAND	24609.14	2287.09
AREA THE DOCUMENT :- (56.50cent)		
GROUND FLOOR	1616.47	150.23
FIRST FLOOR	1071.69	99.60
HEAD ROOM	124.17	11.54
TOTAL AREA	2812.33	261.36
OPEN AREA	22992.67	2136.86

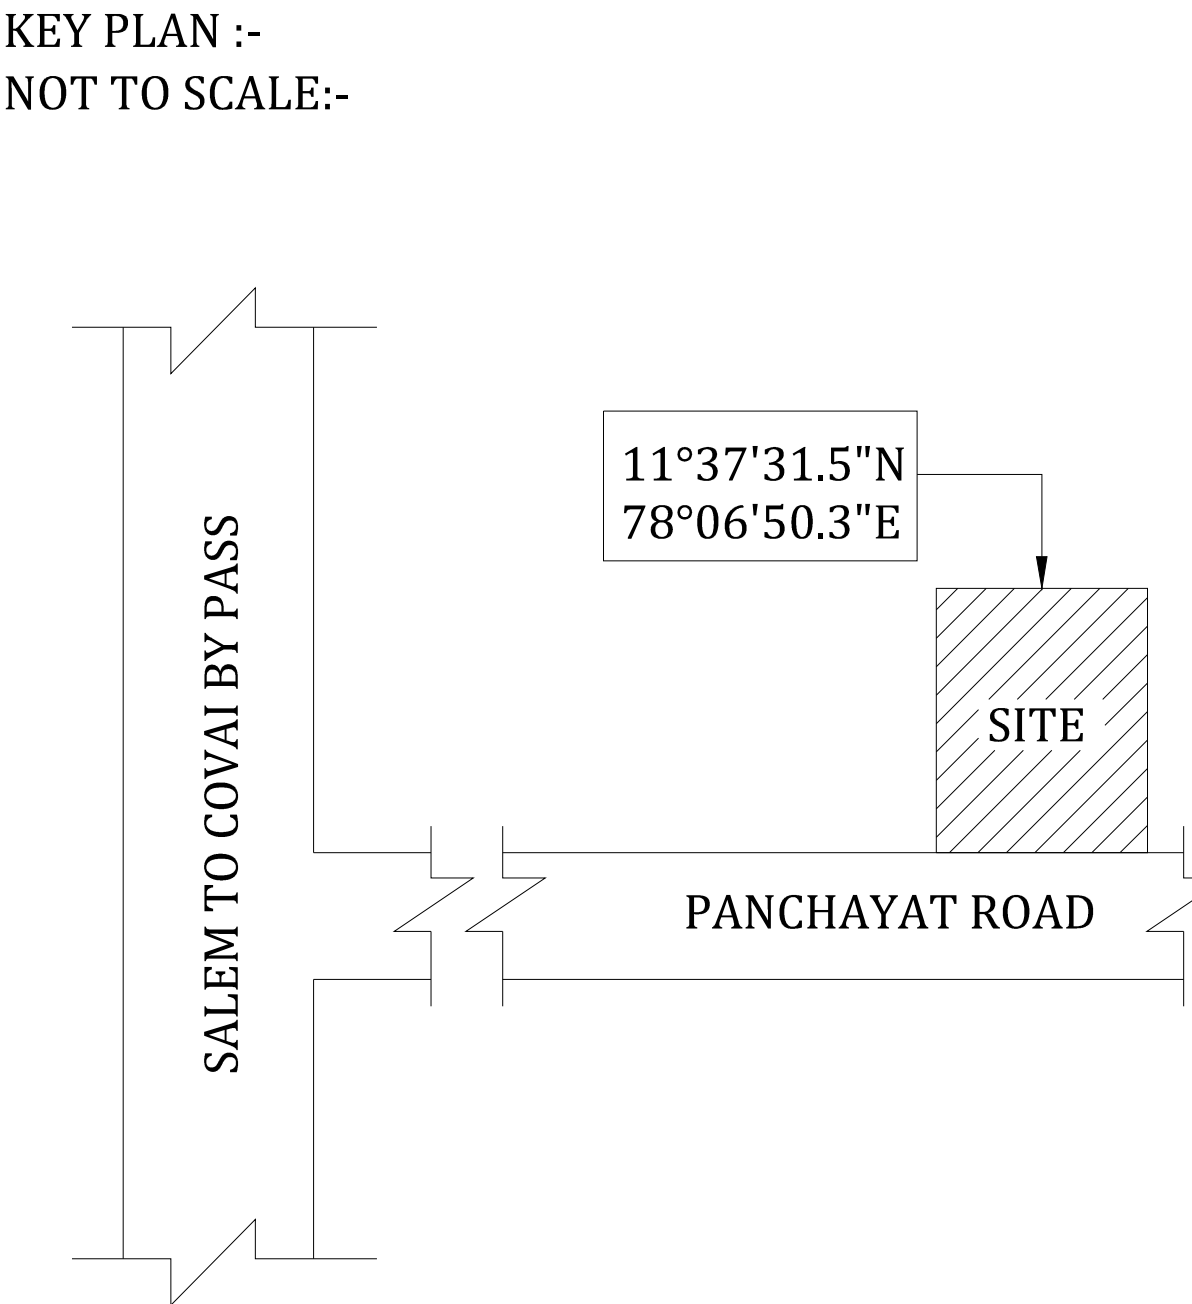

APPLICANT :-
N. Sangeetha

ENGINEER :-
Er.V.SARAVANAN, B.E.,
Registered Engineer Grade-II
Salem Corporation
Registration No 100/2019-24
CELL : 85089 55020