


PLAN SHOWING THE PROPOSED CONSTRUCTION OF METAL SHEET ROOFED COMMERCIAL BUILDING IN S.F.NO:292/1A[OLD],S.F.NO:292/1A2B,PATTA NO:3828,
SALEM TO CHENNAI MAIN ROAD, KATTUKOTTAI PANCHAYAT,THALAIVASAL UNION BLOCK, THALAIVASAL TALUK, SALEM DISTRICT.

NAME OF THE APPLICANT: Mr.K.RAJENDRAN, S/o.KALIYANNAN.

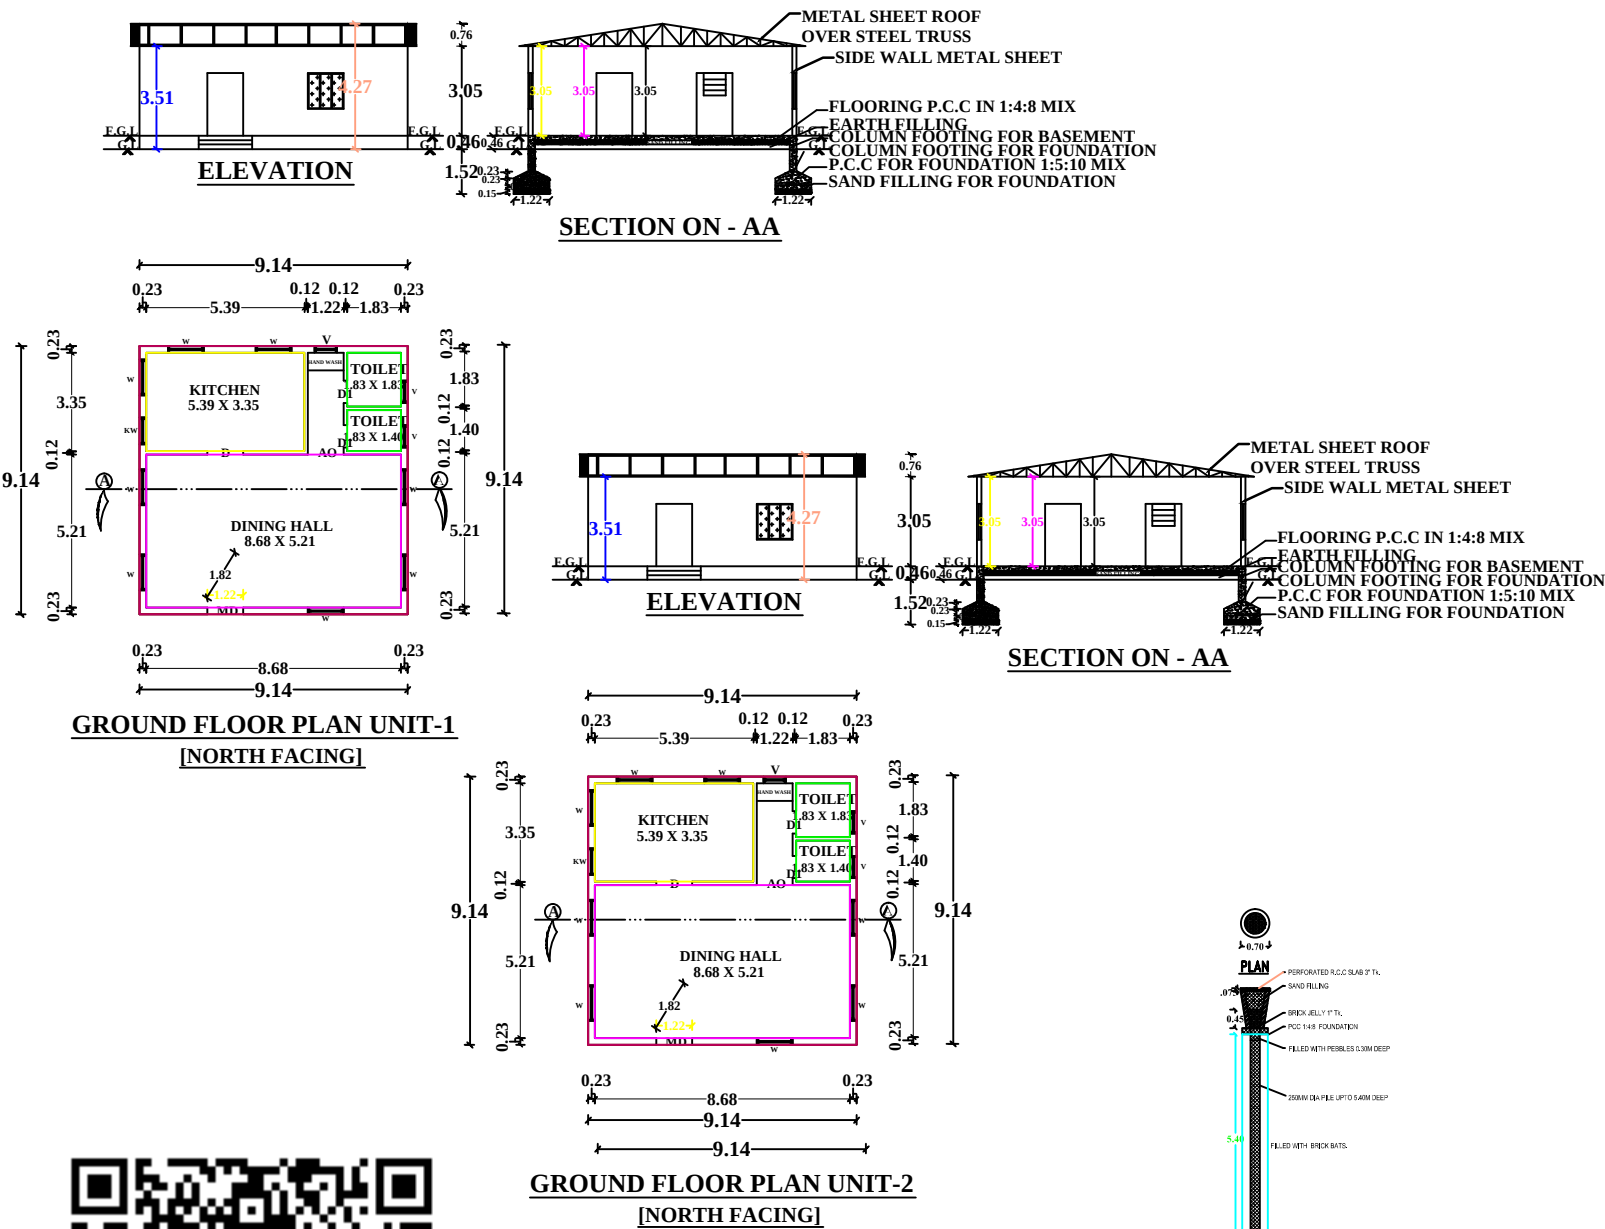

AREA DETAILS:-

1.	AREA OF THE SITE [AS PER DOCUMENT]	HECT 00 ARES 18 SQM 13	
2.	FSI AREA		
3.	GROUND FLOOR UNIT - 1	899.22 S.FT	83.54 S.M
4.	GROUND FLOOR UNIT - 2	899.22 S.FT	83.54 S.M
5.	TOTAL FLOOR AREA	1798.44 S.FT	167.08 S.M

JOINERY DETAILS :-

S.NO	DESCRIPTION	SIZE IN FT	SIZE IN M
1.	MAIN DOOR - MD	4'0" X 7'0"	1.22 X 2.13
2.	DOOR - D	4'0" X 7'0"	1.22 X 2.13
3.	DOOR - D1	2'6" X 7'0"	0.76 X 2.13
4.	OPEN - O	4'0" X 7'0"	1.22 X 2.13
5.	WINDOW - W	4'0" X 4'0"	1.22 X 1.22
6.	KITCHEN WINDOW - KW	3'0" X 3'0"	0.91 X 0.91
7.	VENTILATOR - V	2'6" X 2'6"	0.76 X 0.76



SPECIFICATIONS:

1. R.C.C FOOTINGS FOR FOUNDATION IN M20 MIX
2. R.C.C. COLUMNS IN M20 MIX
3. R.C.C. ROOF SLAB AND BEAMS IN M20 MIX
4. 9" BRICK WORK IN CM 1:5 IN SUPER STRUCTURE
5. COUNTRY WOOD DOORS WITH FLUSH SHUTTERS
6. COUNTRY WOOD GLAZED WINDOWS
7. INTERNAL PLASTERING IN CM 1:4
8. EXTERNAL PLASTERING IN CM 1:5
9. WEATHERING COURSE IN BRICK JELLY LIME CONCRETE 1:3 MIX
10. WEATHERING TILES IN 9"x9" BURNT CLAY TILES IN LAID IN 1:3 MIX


SCALE :-

ALL DIMWENSIONS ARE IN FEET & METER
SCALE 1 : 100 OR 1" = 8'0"


F.S.I = 167.08 / 1757.70 = 0.095 < 2

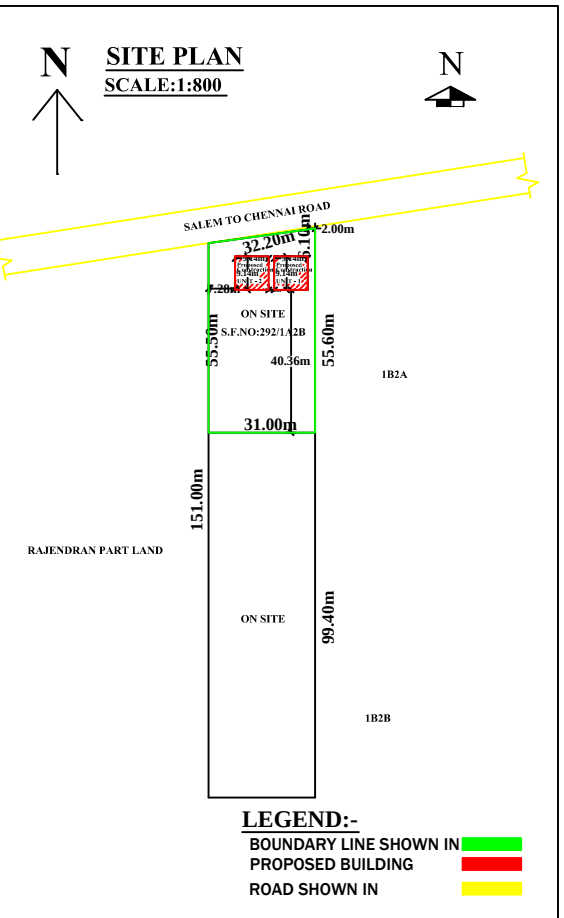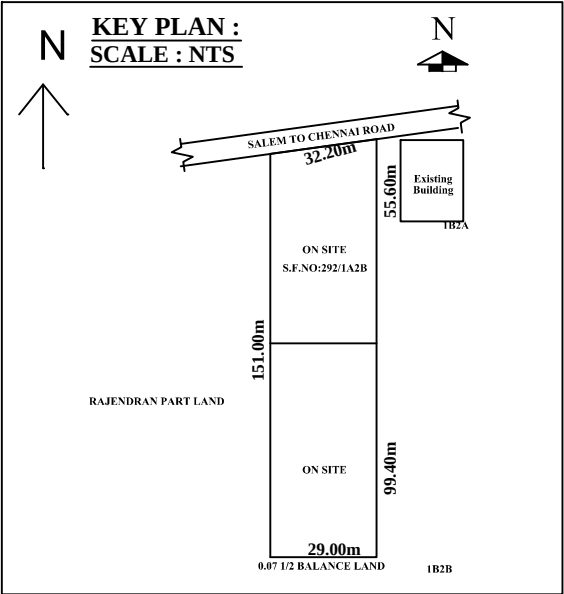


SOLAR SYSTEM

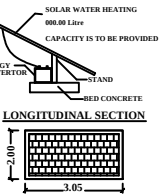


STAIR CASE DETAILS:

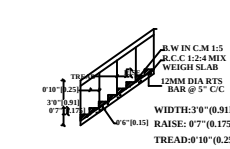

FOUNDATION DETAILS

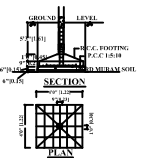

SEPTIC TANK:

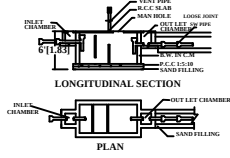

Mr.K.RAJENDRAN,S/o. KALIYANNAN.
OWNER/POWER AGENT

Er.V.RAGHURAMAN,B.E.,
Registered Engineer Grade - I,
License Building Surveyor &
Consulting Civil Engineer,
VASTHU BUILDERS
6/261,ARUMUGA IYER NAGAR, MUMMUDI,
Thalaivassal (Po&Tk), Salem (Dt) - 636 112
Cell: 96009 57845

REGISTERED ENGINEER:-