
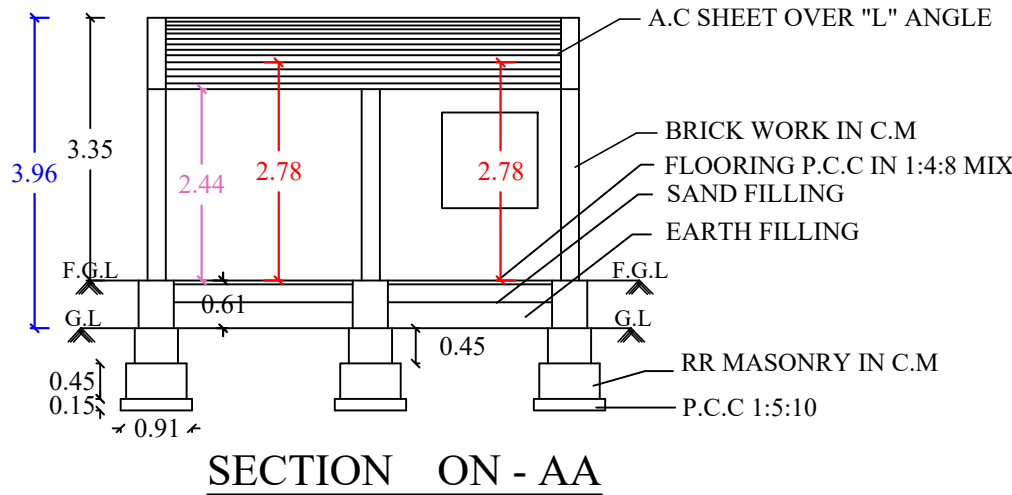
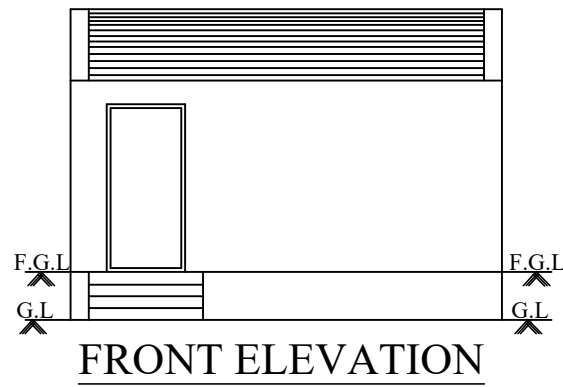
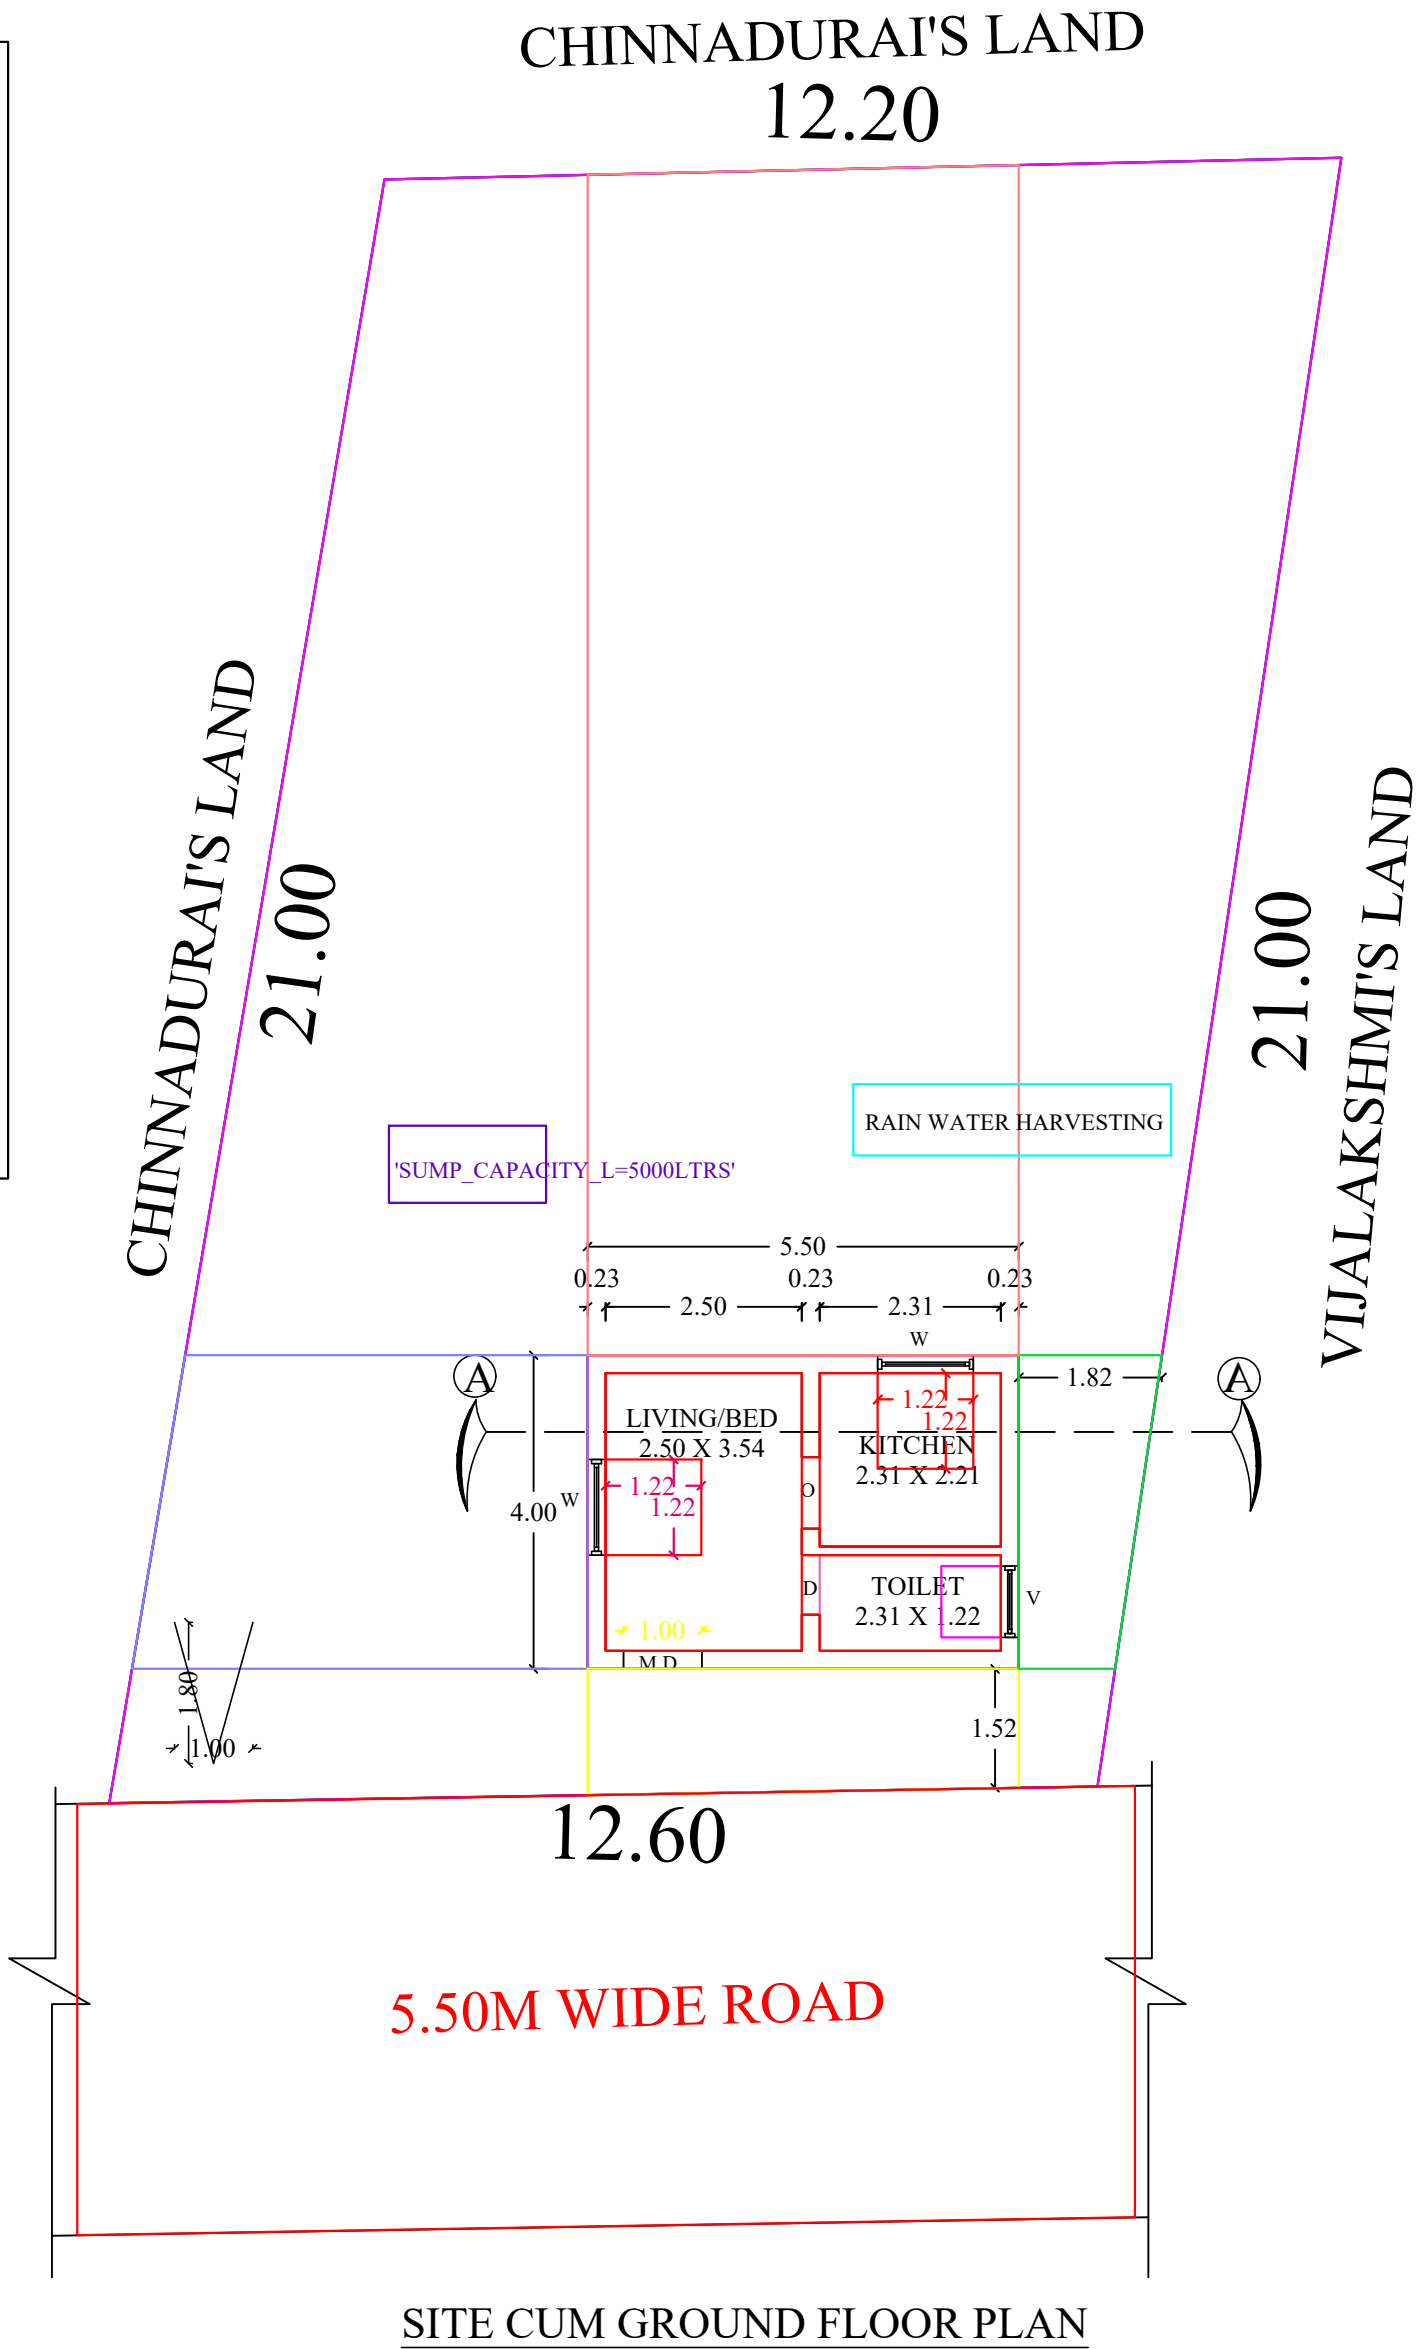



PLAN SHOWING THE PROPOSED CONSTRUCTION OF G.FLOOR
A.C SHEET ROOF RESIDENTIAL BUILDING IN S.F NO : 661 /1G1B(NEW),
661 /1G(OLD) AT KARUNKARADU, MOTTUR, GONUR WEST VILLAGE,
NANGAVALLI PANCHAYAT UNION, METTUR DAM-4, SALEM DISTRICT.

APPLICANT'S NAME : Tmt. UDAYAVISALATCHI, W/o. VIKRAM.

KEY PLAN :
NOT TO SCALE

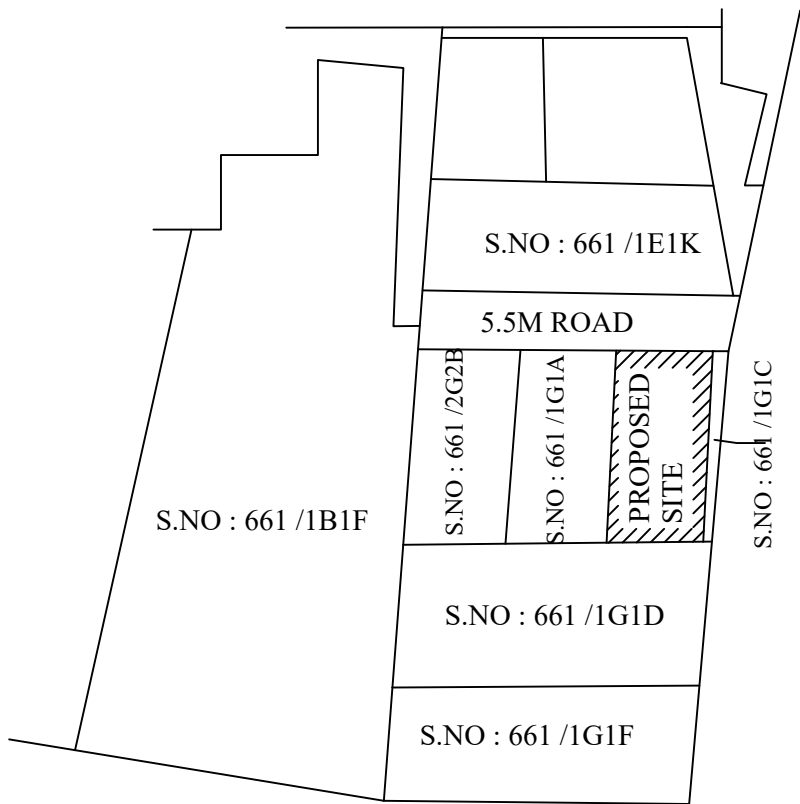


RAIN WATER HARVESTING:

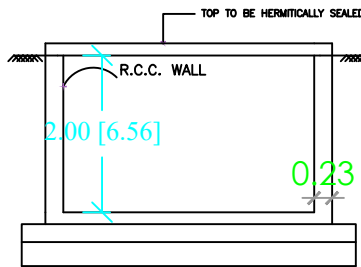

RWH_CAPACITY_L=5000LTRS

SEPTIC TANK:

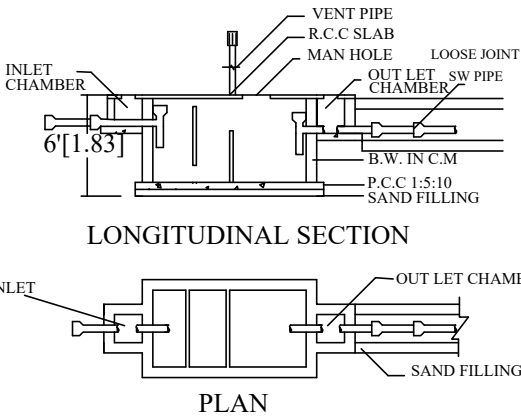

AREA DETAILS:-

1.	AREA OF THE SITE (AS AT SITE)	2758.50 SFT	256.27 SQM
2.	AREA OF THE SITE (AS PER DOC)	2760.00 SFT	256.41 SQM
3.	PLINTH AREA(G.F)	236.80 SFT	22.00 SQM

JOINERY DETAILS :-

S.NO	DESCRIPTION	SIZE IN FT	SIZE IN M
1	MAIN DOOR - M.D	3'3" X 7'0"	1.00 X 2.14
2	DOOR - D	2'6" X 7'0"	0.76 X 2.14
3	WINDOW - W	4'0" X 4'0"	1.22 X 1.22
4	OPEN - O	3'0" X 7'0"	0.91 X 2.14
5	VENTILATOR - V	3'0" X 2'6"	0.91 X 0.76

APPLICANT:-

[Signature]

ENGINEER:-

[Signature]

Er.K.MOHAN, B.E., F.I.V., M.I.E.,
Approved Valuer (F-25356)
Chartered Engineer (M-1755948)
Registered Engineer Grade - I
Pudusampalli, Mettur Dam - 638403,
Salem District, Tamilnadu.

SCALE :-

ALL DIMENSIONS ARE IN FEET & METER
SCALE 1 : 100 OR 1" = 8'0"