
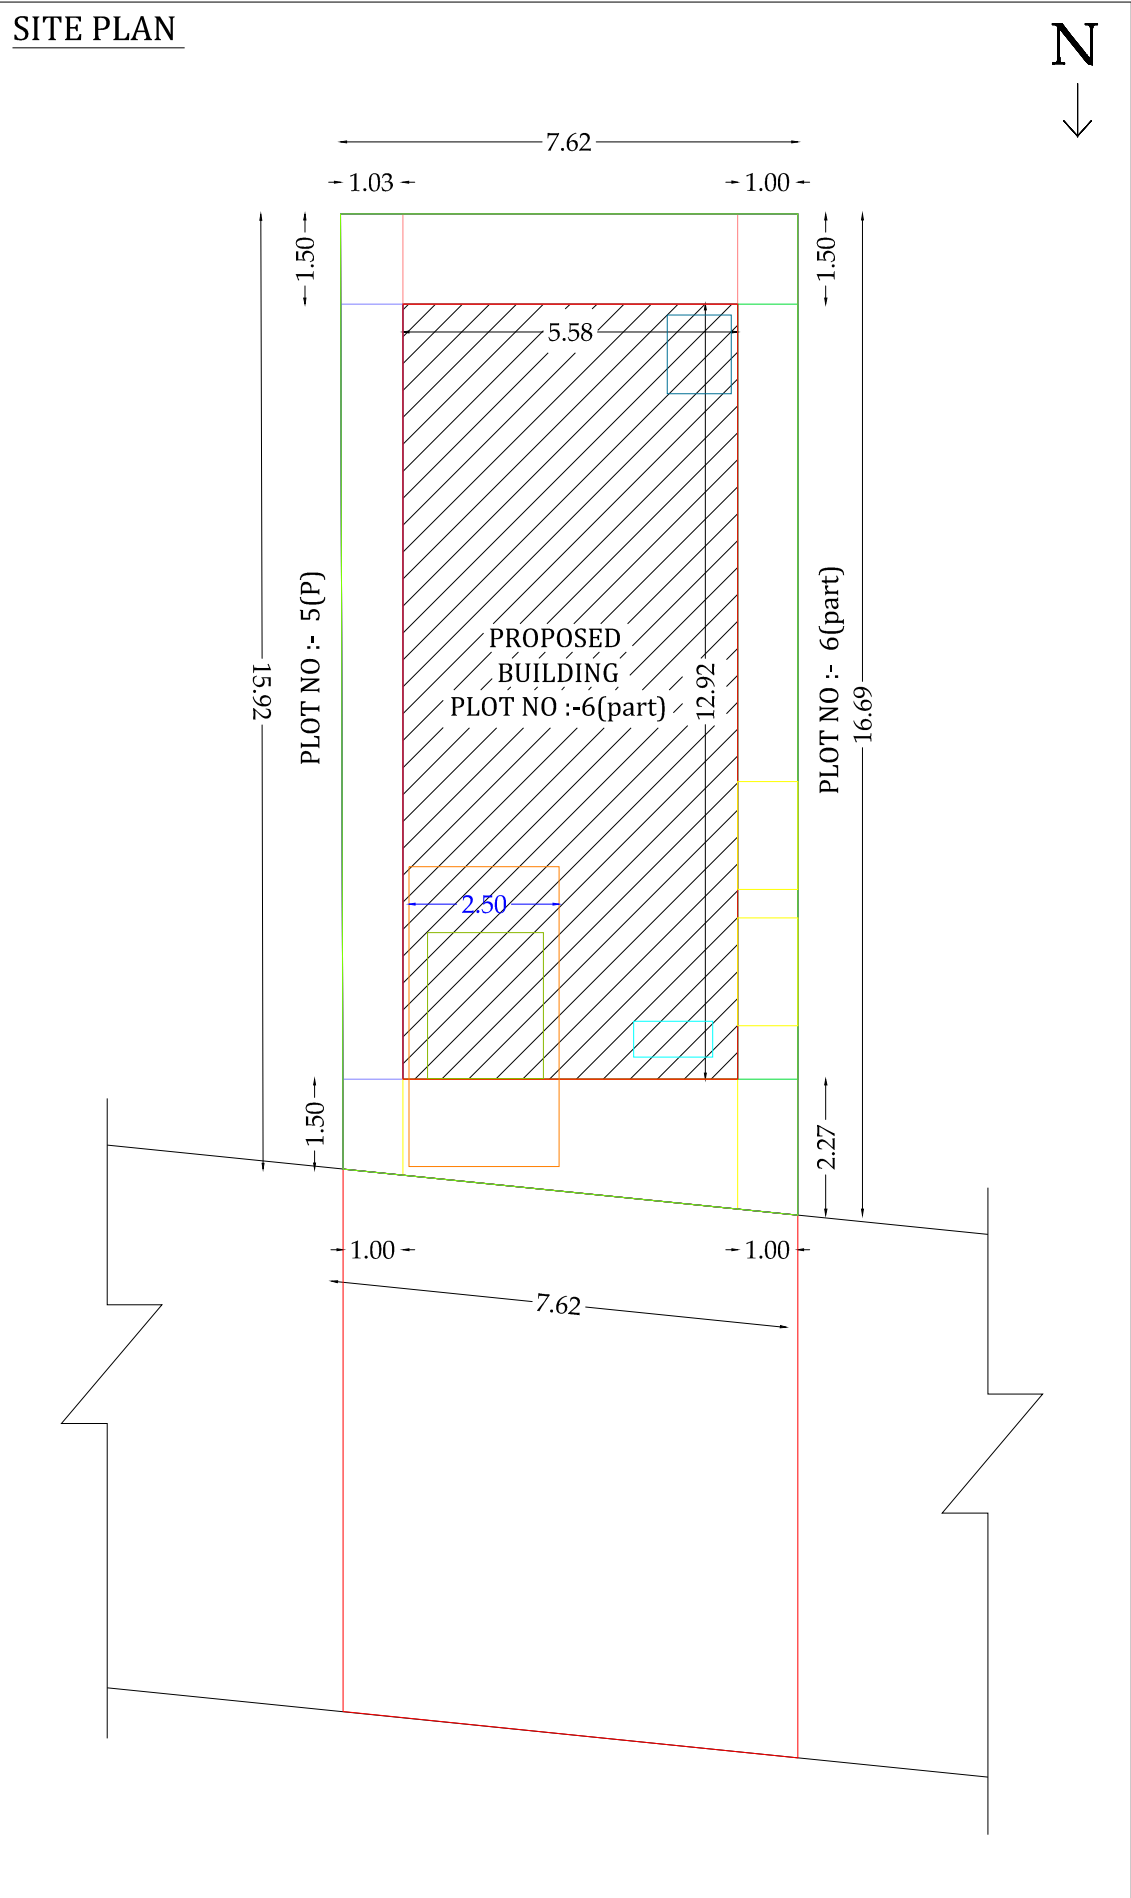


PLAN SHOWING THE PROPOSED CONSTRUCTION OF R.C.C TERRACED ROOF RESIDENTIAL BUILDING IN GROUND FLOOR & FIRST FLOOR, LOCATED AT SURVEY NO - 482/2B2A1A, PATTA NO :-2159, PLOT NO :- 6(part), "ARTHANARI ARCADE ", PUTHUR AGRAHARAM VILLAGE PANCHAYAT , VEERAPADI UNION ,SALEM WEST TALUK, SALEM DISTRICT

NAME OF THE APPLICANTS :-1) A.KATHIRESAN, 2) K. NITHTHIN, 3) K.SUGANTHI, 4) R.KANMANI, 5) K.S.SACHIN


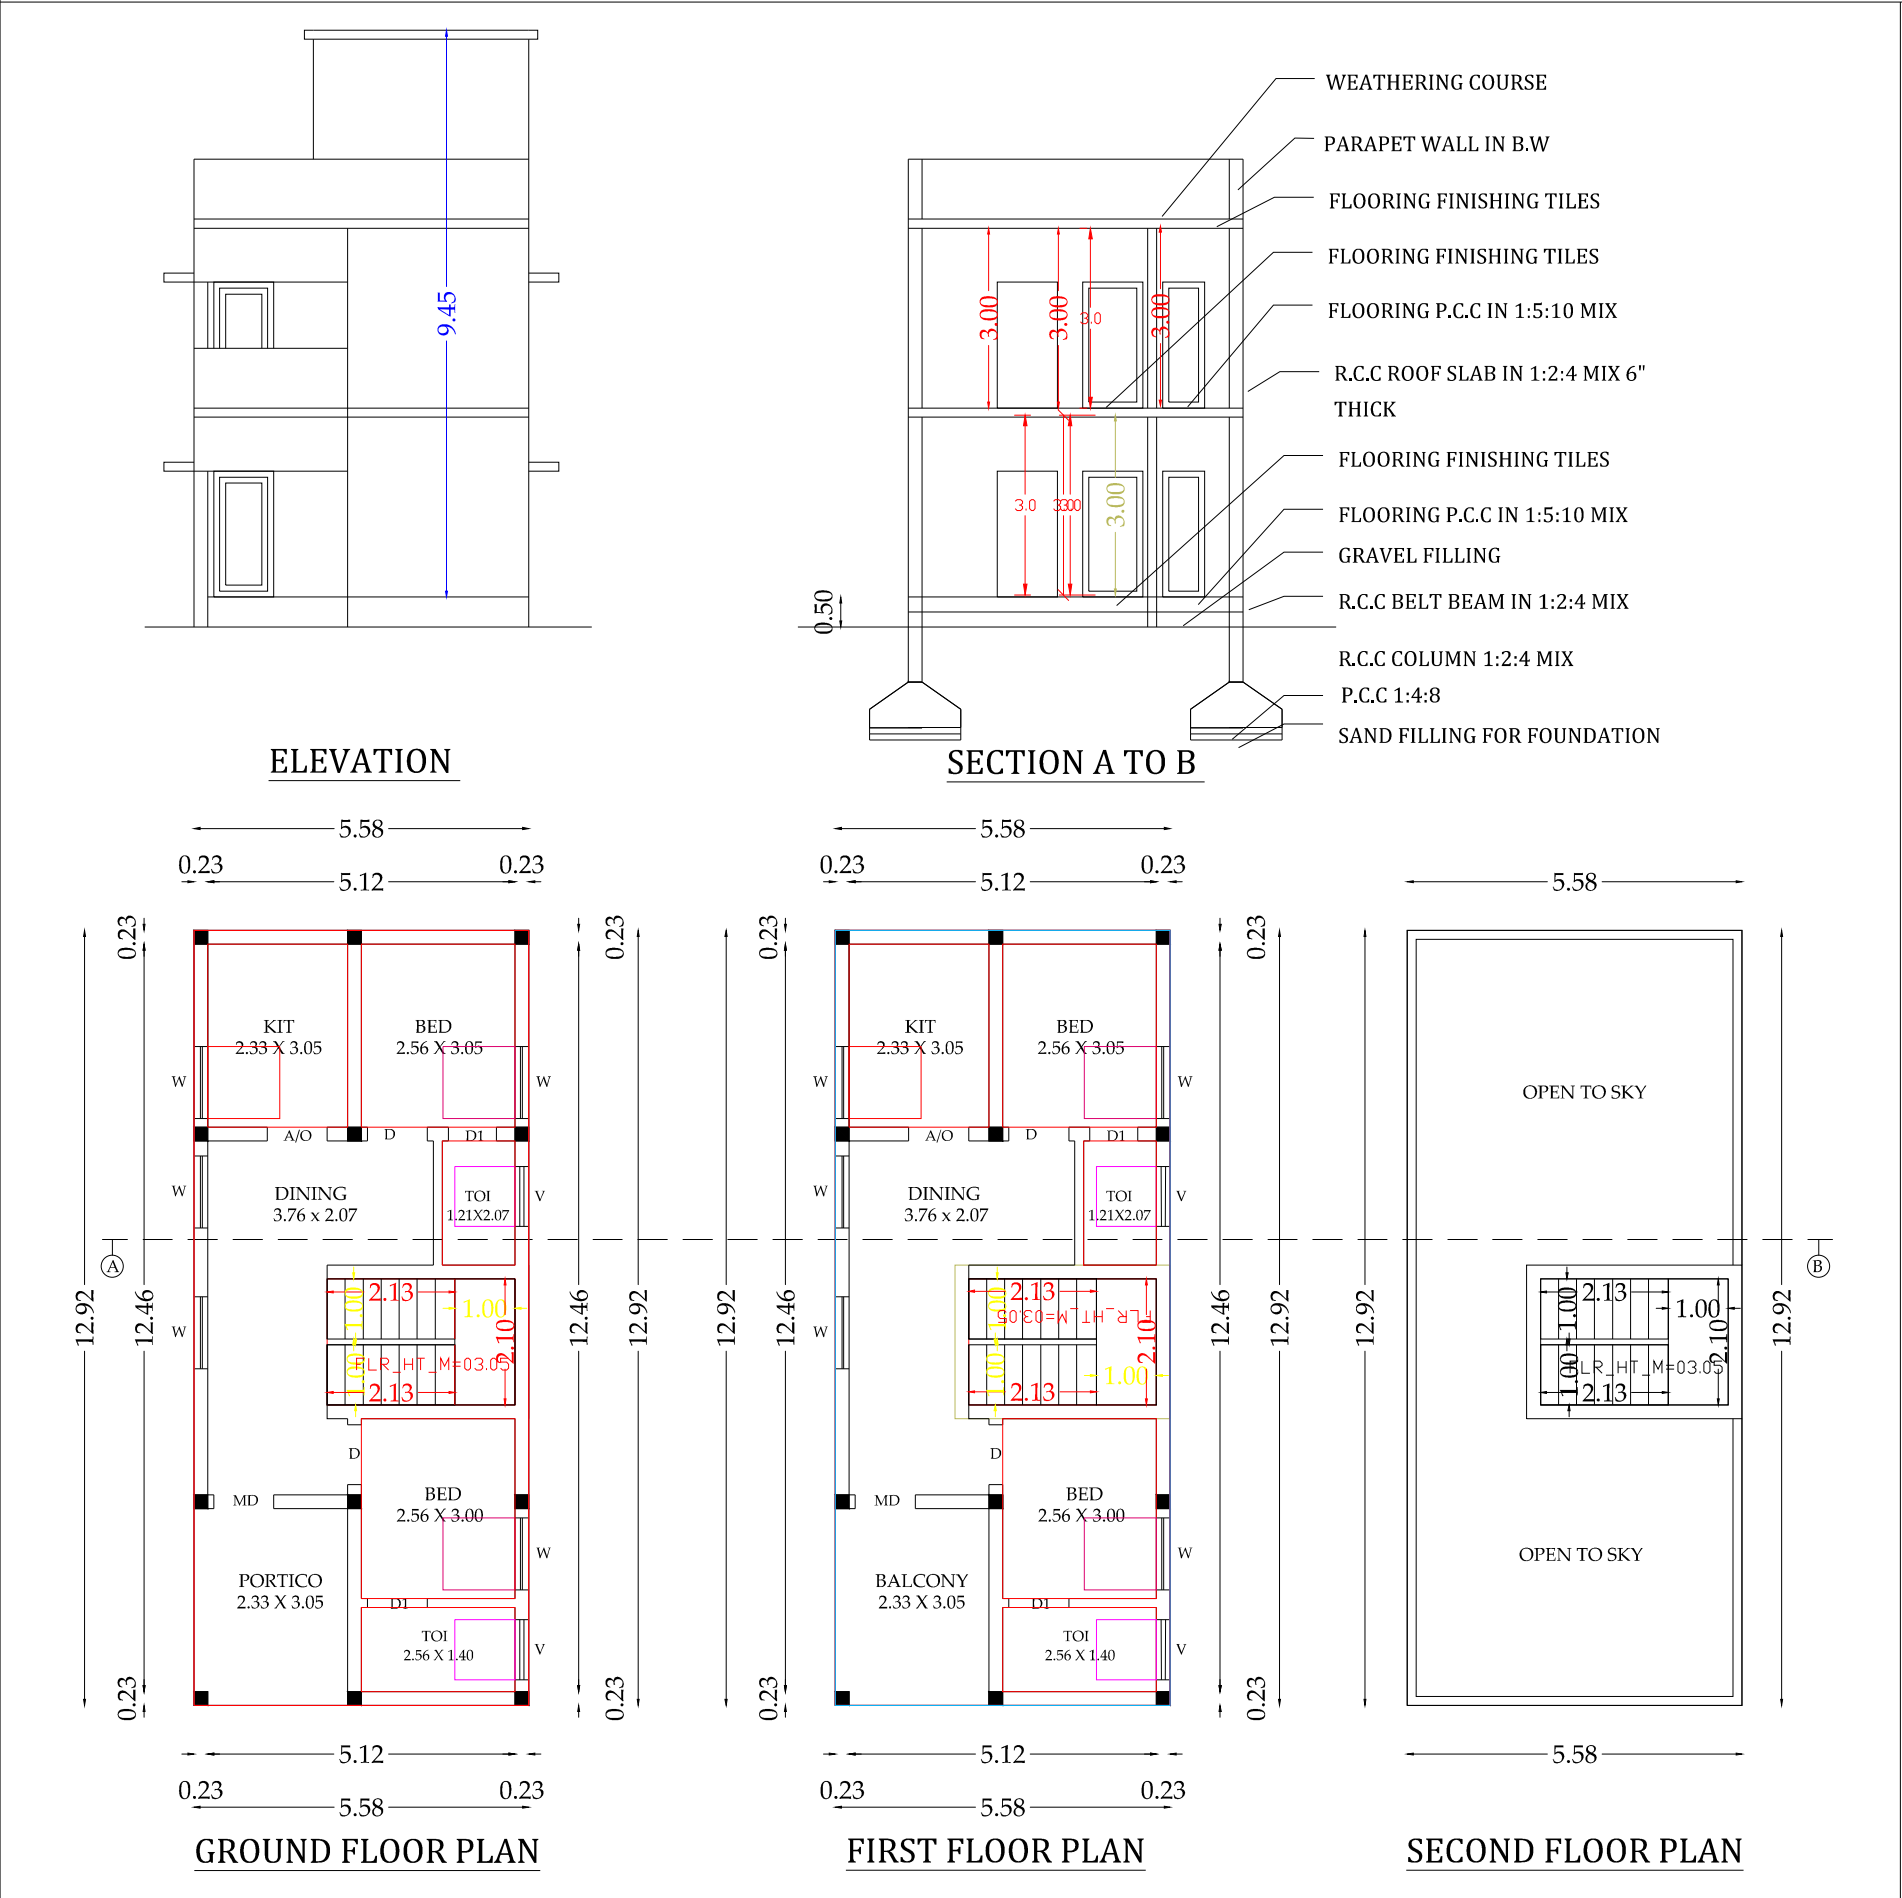


SCHEDULE OF JOINERY			
TYPE	DESCRIPTION	SIZE IN FT	SIZE IN M
D1	DOOR	2'-6" X 7'-0"	0.75 X 2.13
D2	DOOR	3'-0" X 7'-0"	0.91 X 2.13
W1	WINDOW	4'-0" X 4'-0"	1.21 X 1.21
W2	WINDOW	2'-0" X 4'-0"	0.60 X 1.21
V1	VENTILATOR	2'-0" X 2'-0"	0.60 X 0.60

AREA STATEMENT	SQ.FT	SQ.M
PLOT EXTENT AS PER SITE	1343.00	124.81
GROUND FLOOR	775.79	72.10
FIRST FLOOR	775.79	72.10
HEAD ROOM	98.99	9.20
TOTAL AREA	1650.57	153.40
OPEN AREA	567.21	52.71
NON F.S.I AREA		
F.S.I	: 1.22	
PLOT COVERAGE	: 57.00 %	
NO.OF CAR PARKING	: 2 CARS	
NO.OF TWO WHEELER PARKING	: 3 PARKING	

APPLICANT :-

1. A. K. Kathiresan
2. K. Niththin
3. K. Suganthi
4. R. Kanmani
5. K. S. Sachin

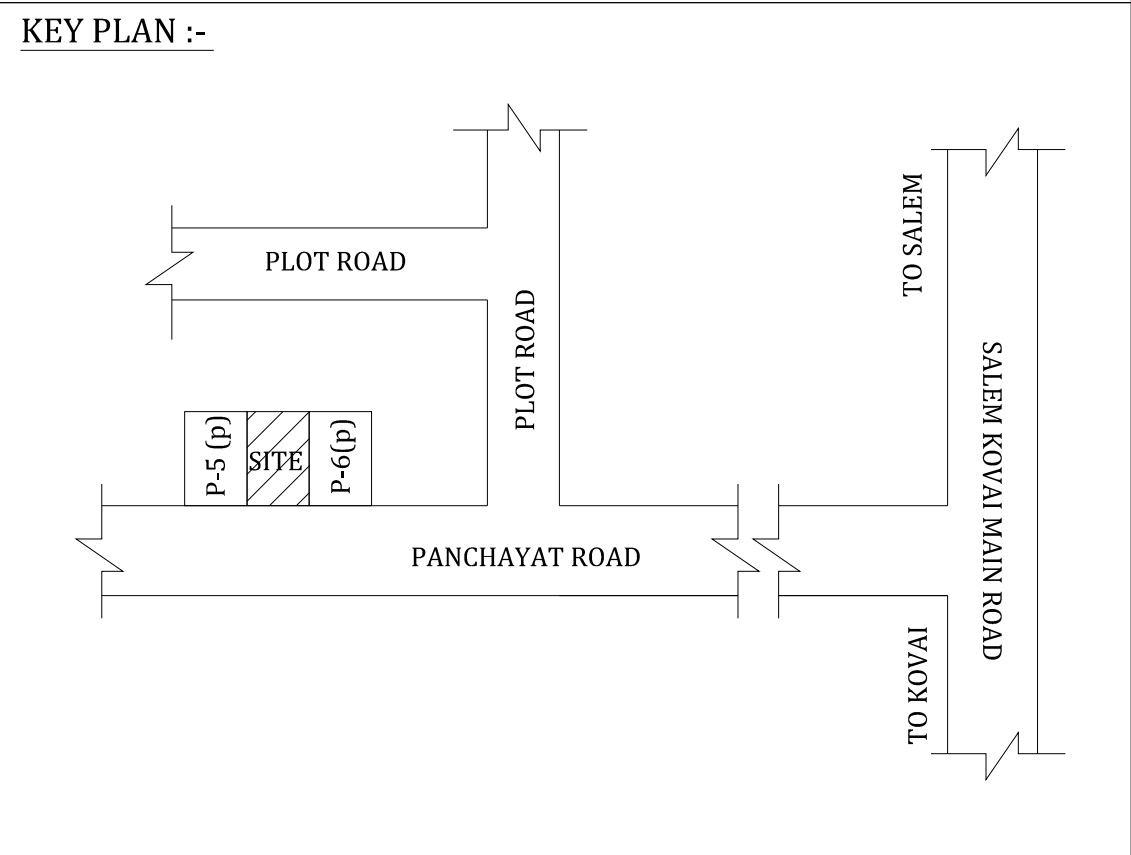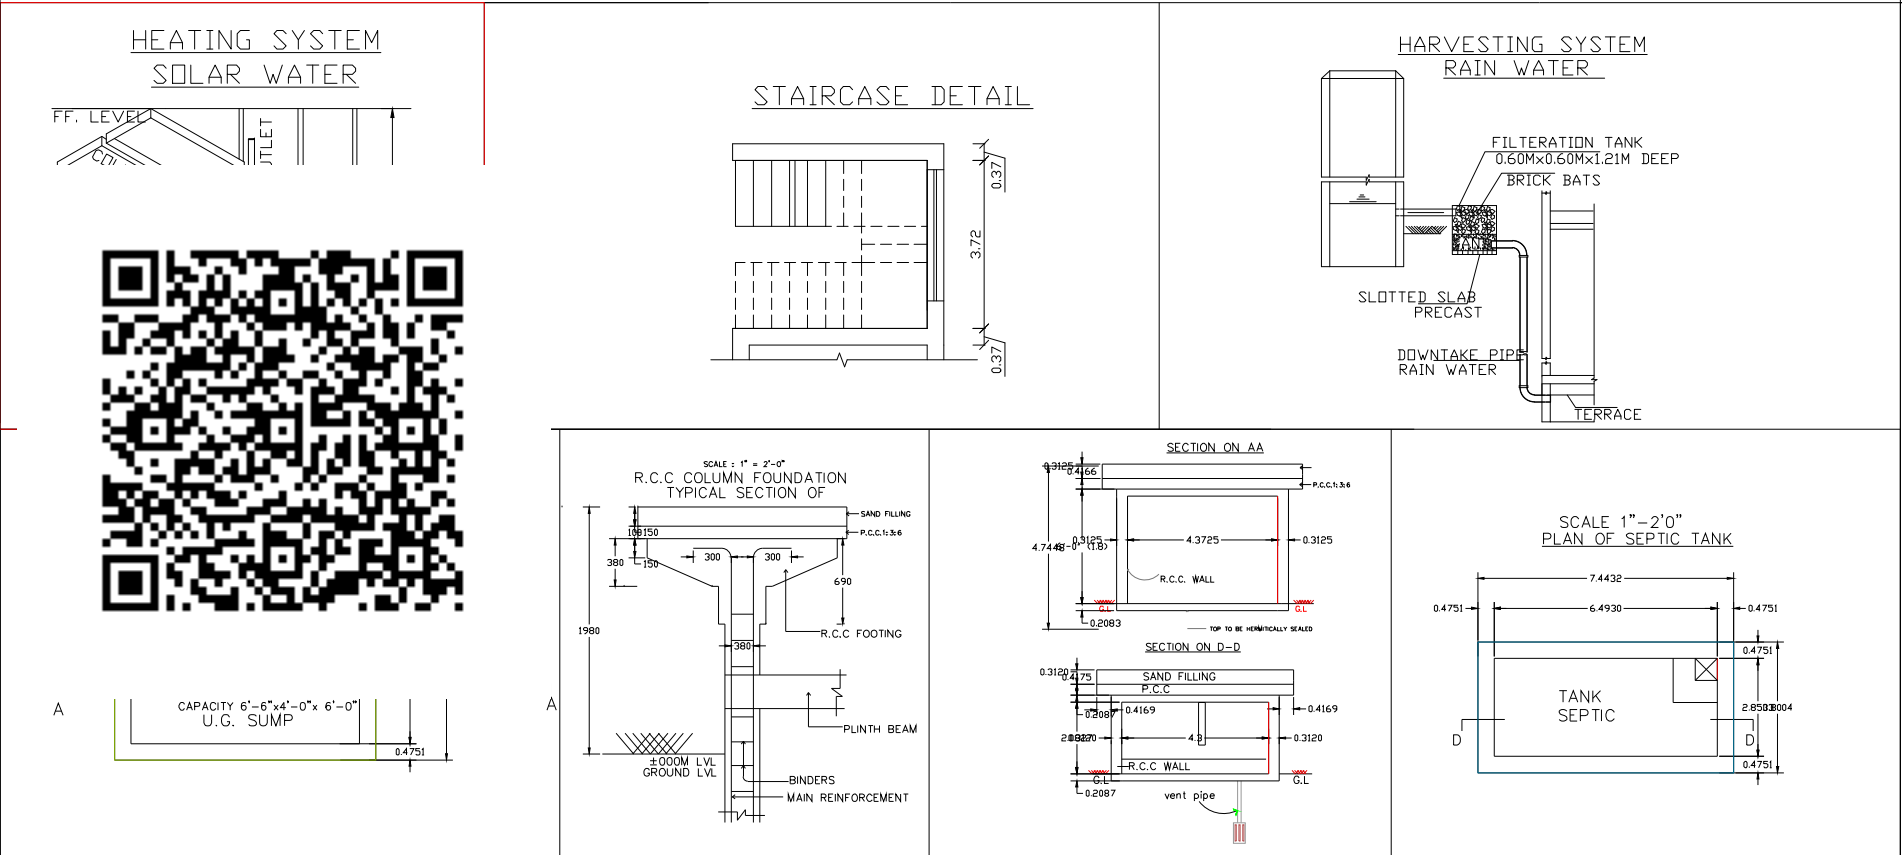

ENGINEER :-

V. Saravanan
Er.V.SARAVANAN, B.E.,
Registered Engineer Grade-II
Salem Corporation
Registration No 100/2019-24
CELL : 85089 55020