
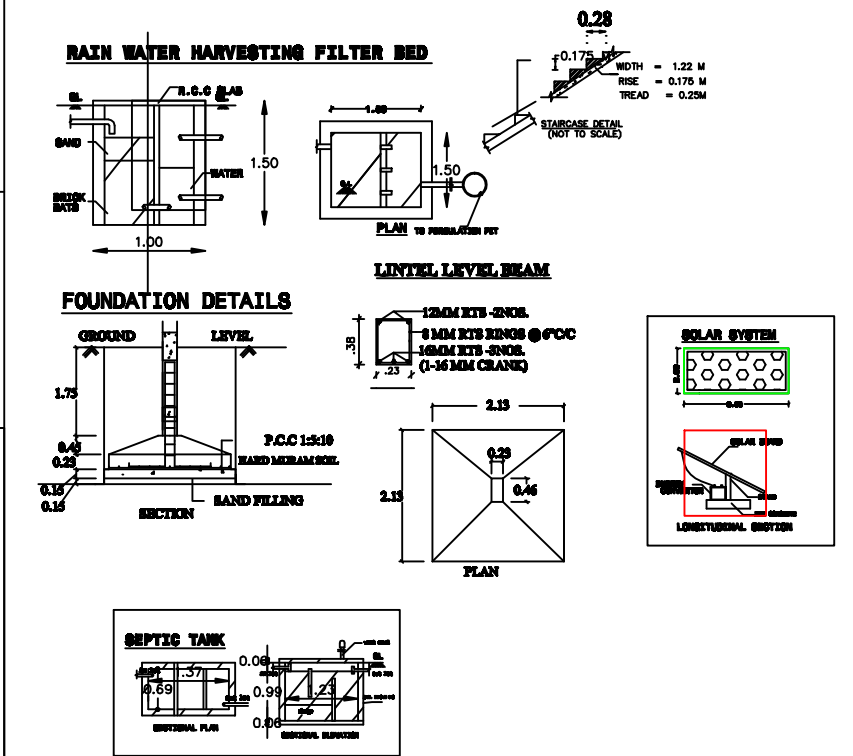
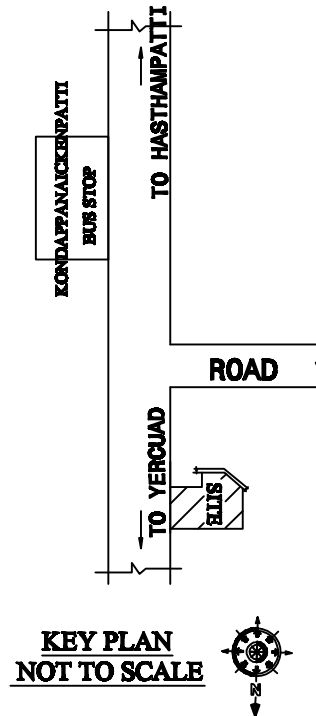
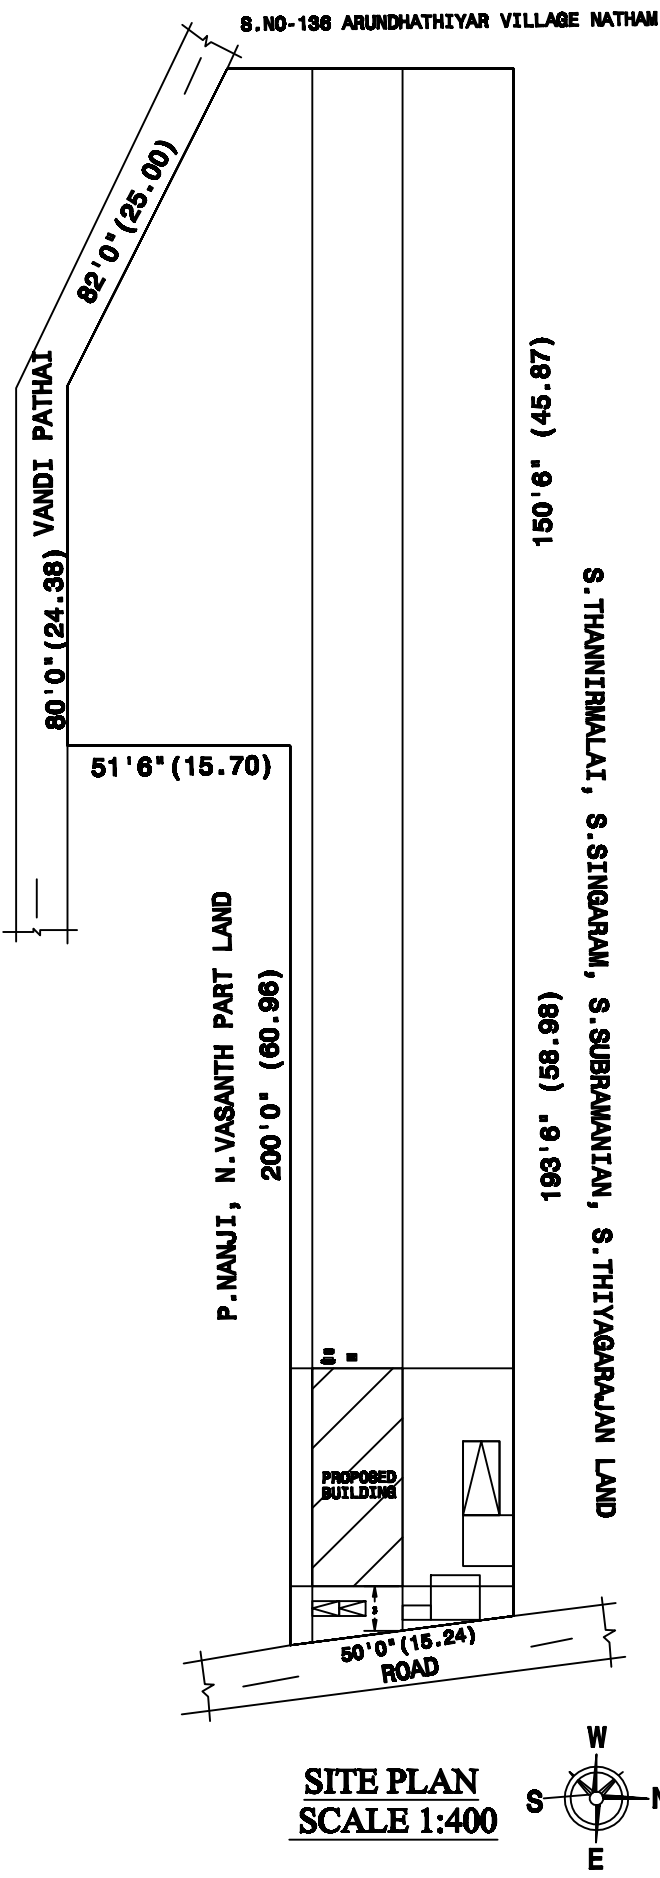
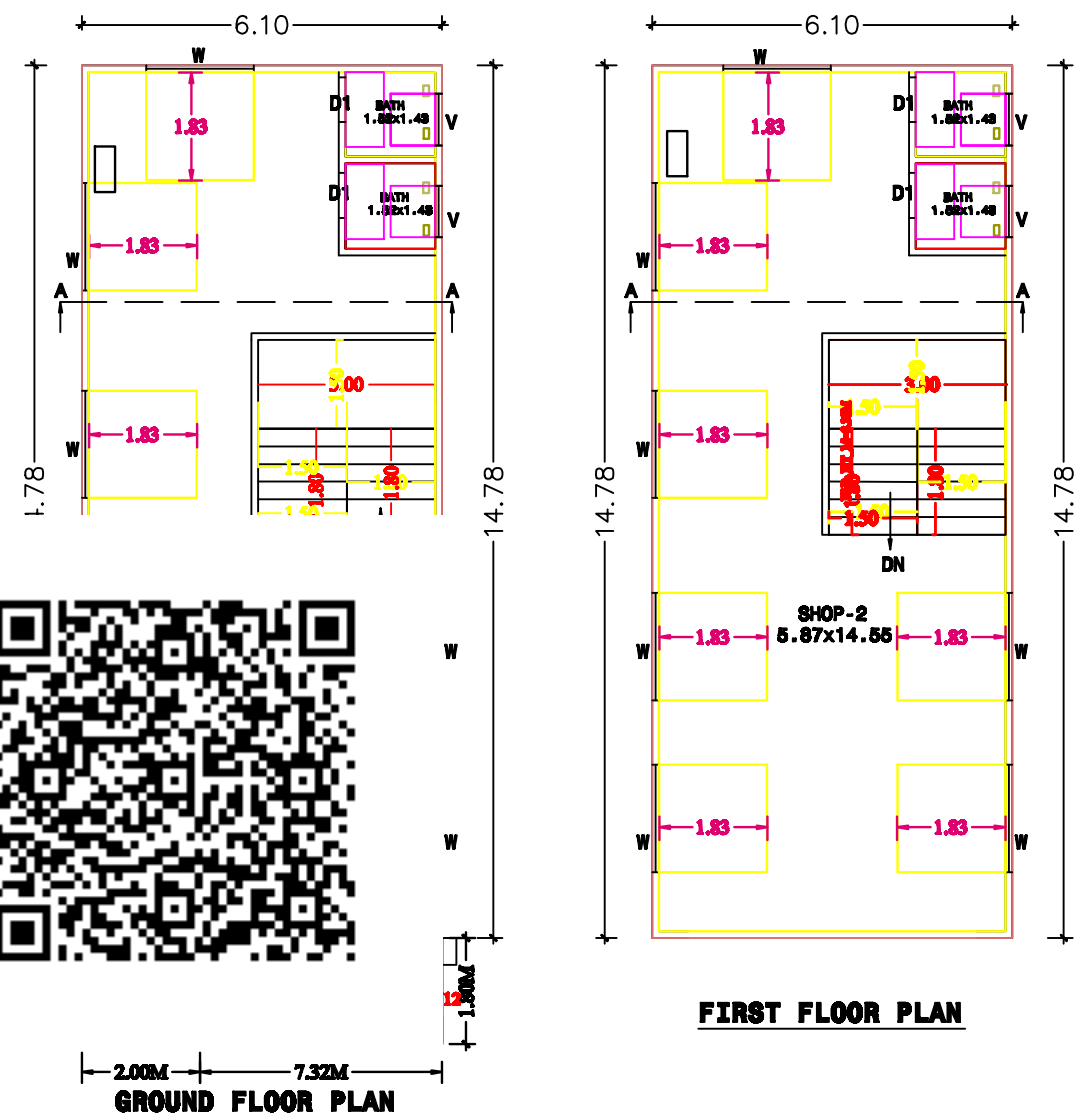


PLAN SHOWING THE PROPOSED CONSTRUCTION OF G.I SHEET ROOF COMMERCIAL BUILDING IN S.NO-137/4B, KONDAPPANAICKENPATTI VILLAGE & PANCHAYAT,SALEM TALUK, SALEM DISTRICT.


APPLICANT'S: 1.Mr.S.GANGARAM S/o Mr.SHIVDAS
2.Mr.S.VASANTH S/o Mr.SHIVDAS

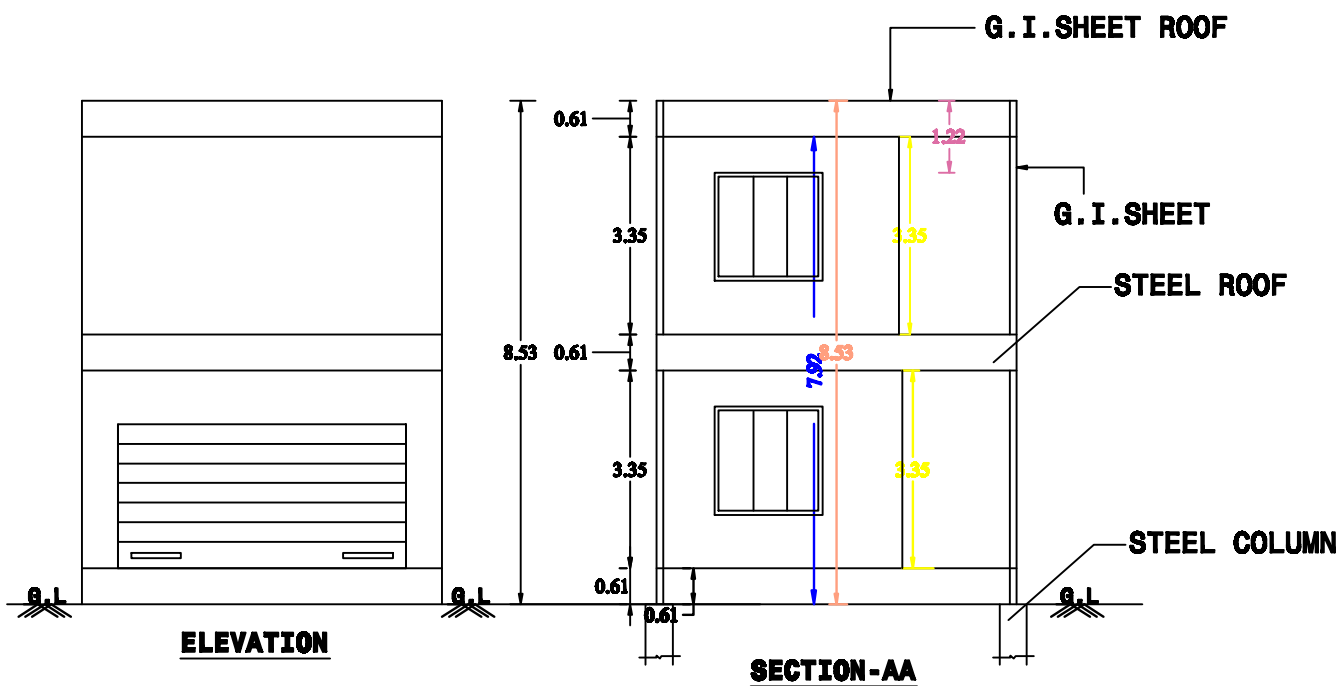

REFERENCE	MT	FT
RS ROLLING SHUTTER	4.88 X 2.44	16'0" X 8'0"
D1 DOOR	0.76 X 2.13	2'6" X 7'0"
W WINDOW	1.83 X 1.83	6'0" X 6'0"
V VENTILATOR	0.76 X 0.61	2'6" X 2'0"

AREA DETAILS	SQFT	SQMT
AREA OF SITE	53.75 CENT	
	23413.50	2175.16
AREA OF THE PRO.G.F Building	970.48	90.16
AREA OF THE PRO.F.F Building	970.48	90.16
Total Area	1940.96	180.32
AREA OF OPEN SPACE	23316.02	2085.00
ALL DIMENSIONS ARE IN 'M'	BOUNDARY SHOWN IN ☐ EXISTING SHOWN IN ☐ PROPOSED SHOWN IN ☐	
SCALE 1" - 8'0"[1:100]		

APPLICANT

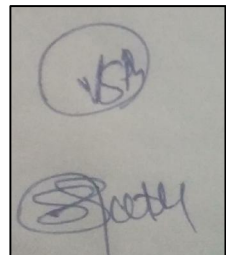

ENGINEER

Er. M. PRADEEP, B.E.,
EXCELLENT PLANNERS
2/196, Nadar Street,
Maramangalathupatti,
SALEM - 30. Cell: 9524042372
LBS Reg No: 044/LS/2024/00370