

APPLICANT : Mrs. P. SORNALATHA W/o Mr. M. RAVI .



11.686879, 78.131784



KAVI
MALIGAI
SRI VALLI
DEIVANAI
MURUGAN
TEMPLE



ALL DIMENSIONS ARE IN METER
SCALE 1:100

APPLICANT :-

ENGINEER :-


JOIN



DETAILS:	SQ.FT	SQ.MT
R DOCUMENT (1.00 CENTS)	4355.00	404.58
OF GROUND FLOOR	2598.10	241.37
L F.S.I AREA	2598.10	241.37
OF OPEN LAND	1756.90	163.21

P. Sornalatha

Er.R. SELVAM D.Arch .,.,
REGISTERED ENGINEER GRADE - III
SCMN NO : 160 / 2020-2024
DREAM - ONE BUILDER
62-8 ASHIRVATHAM ILLAM
METTU ST, ALLIKUTTAI ,
SALEM - 636003 .
Cell : 8675457931 .

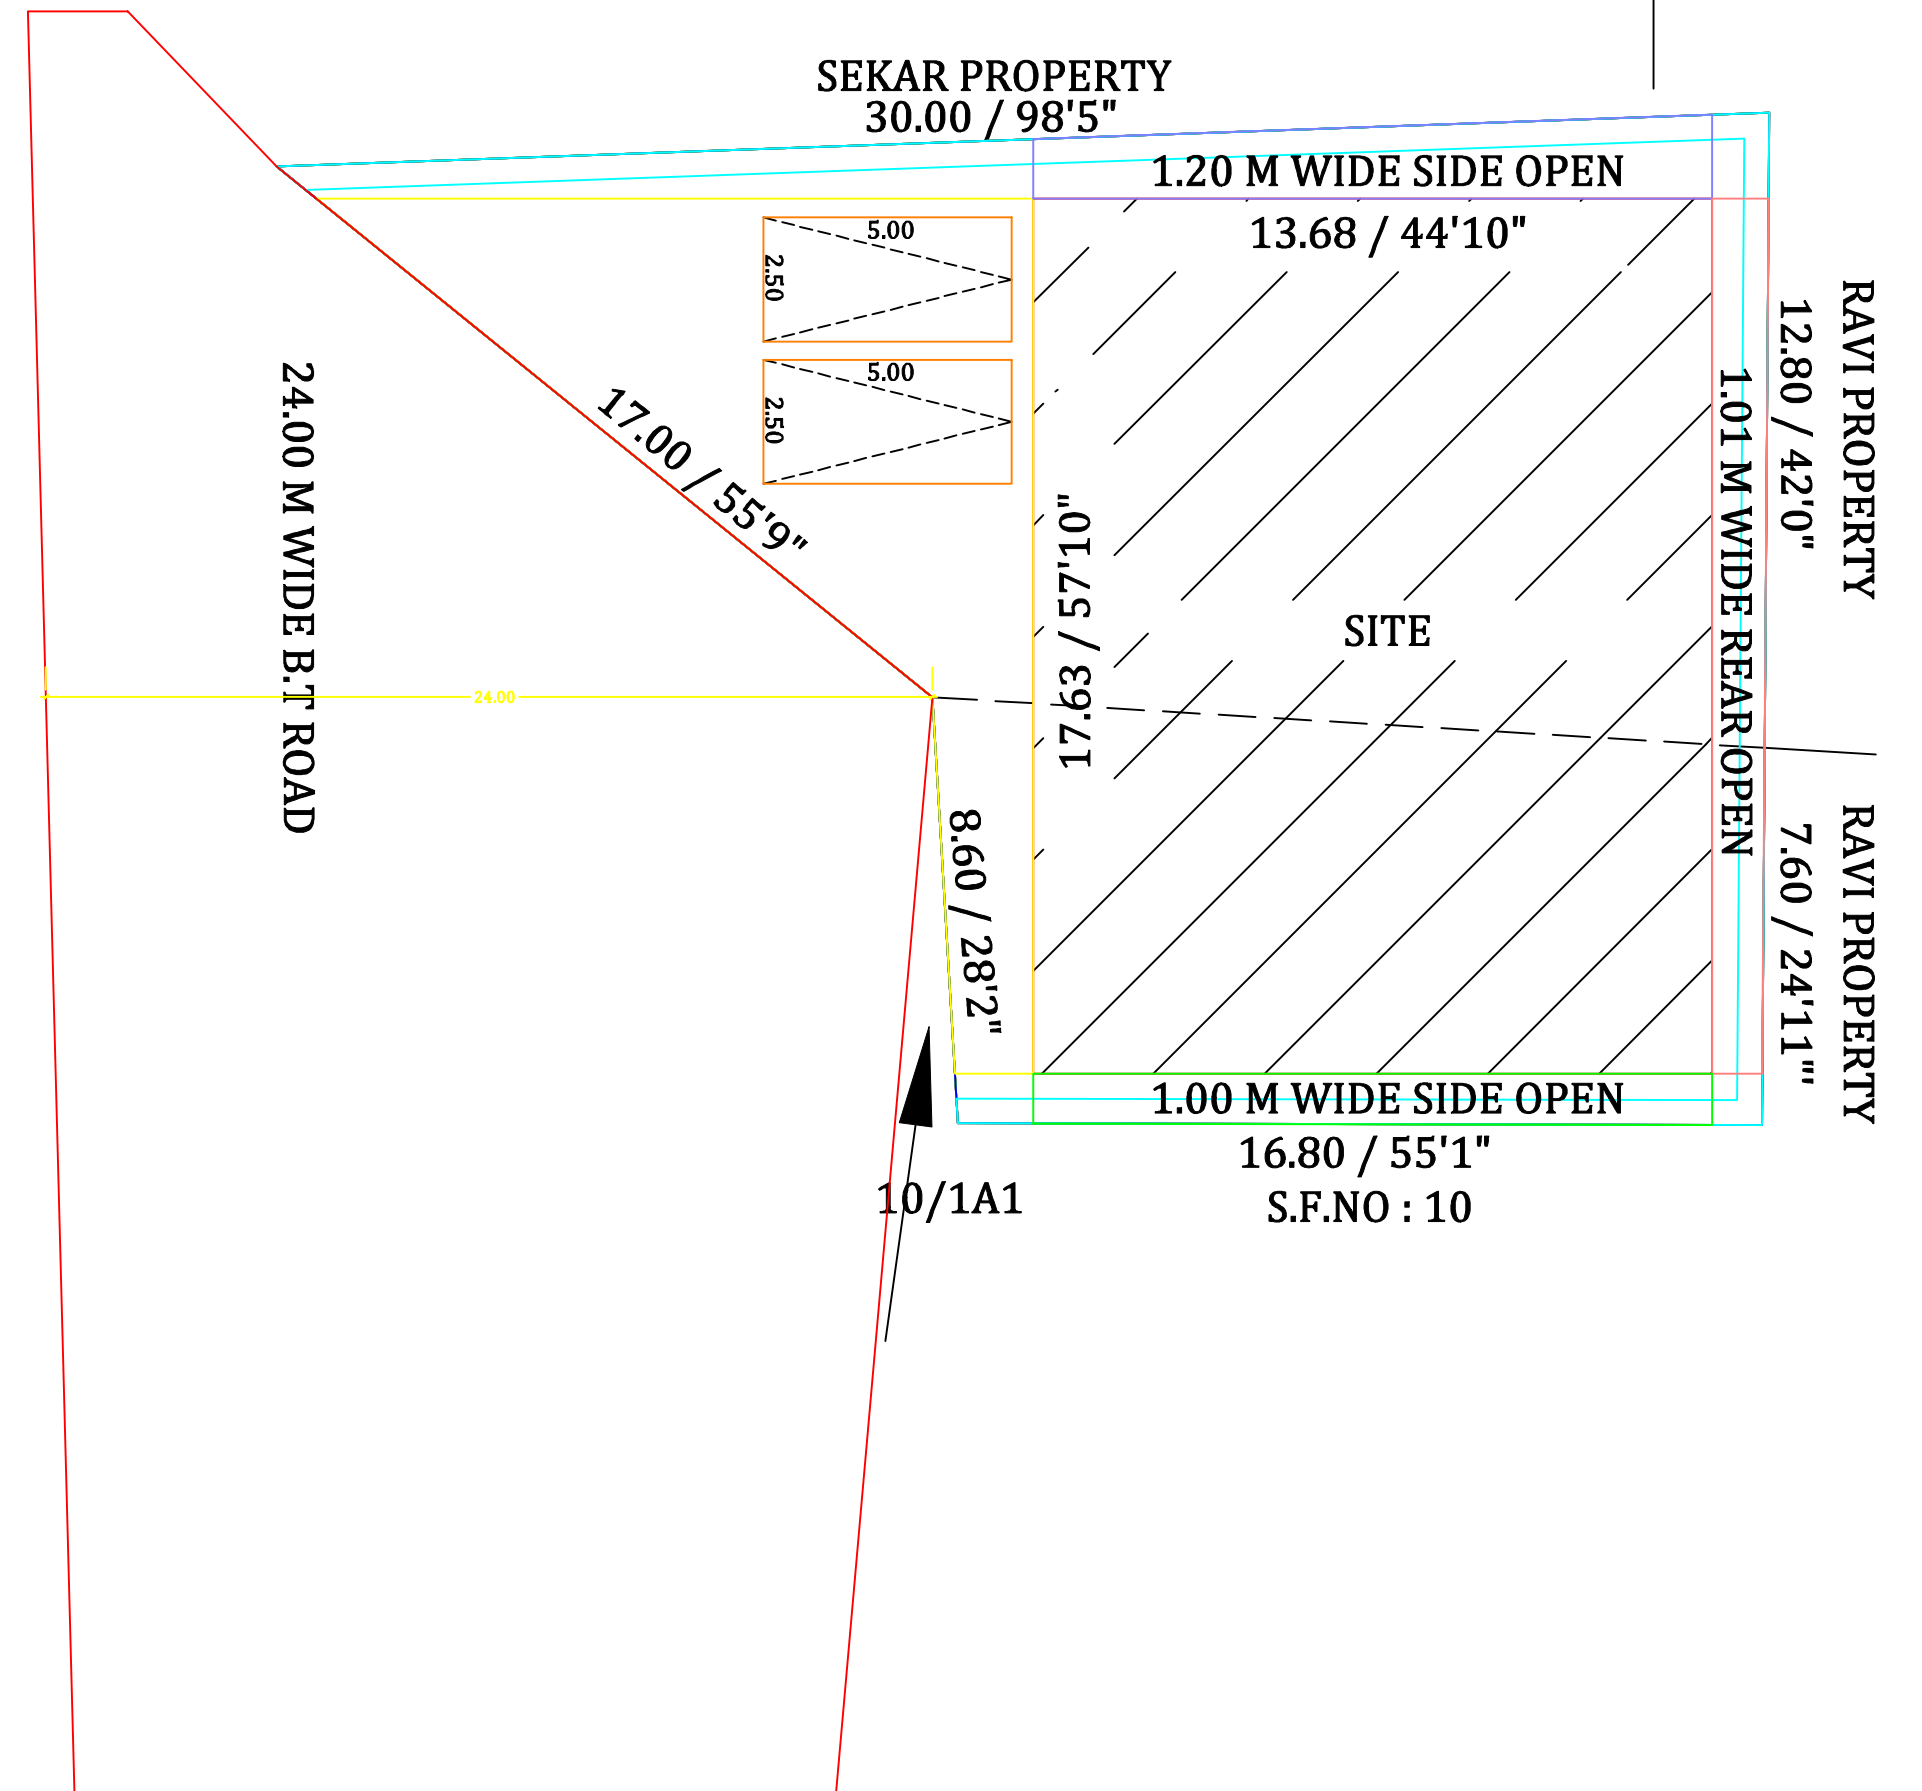

SEKAR PROPERTY
30.00 / 98'5"

1.20 M WIDE SIDE OPEN

13.68 / 44'10"

RAVI PROPERTY
1280 / 42'0"

RAVI PROPERTY
760 / 24'11"

SITE

17.63 / 57'10"

8.60 / 28'2"

10/1A1

16.80 / 55'1"

S.F.NO : 10