
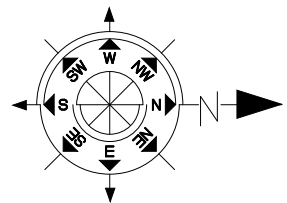
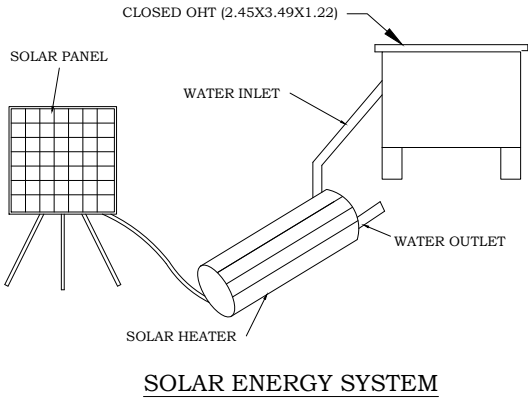
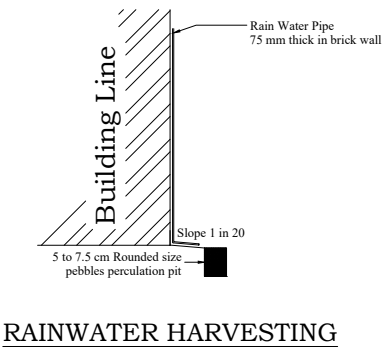
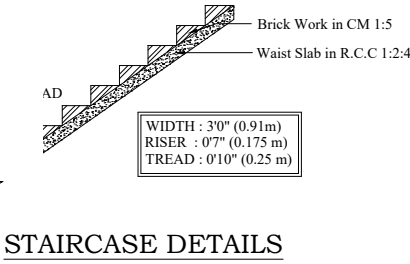
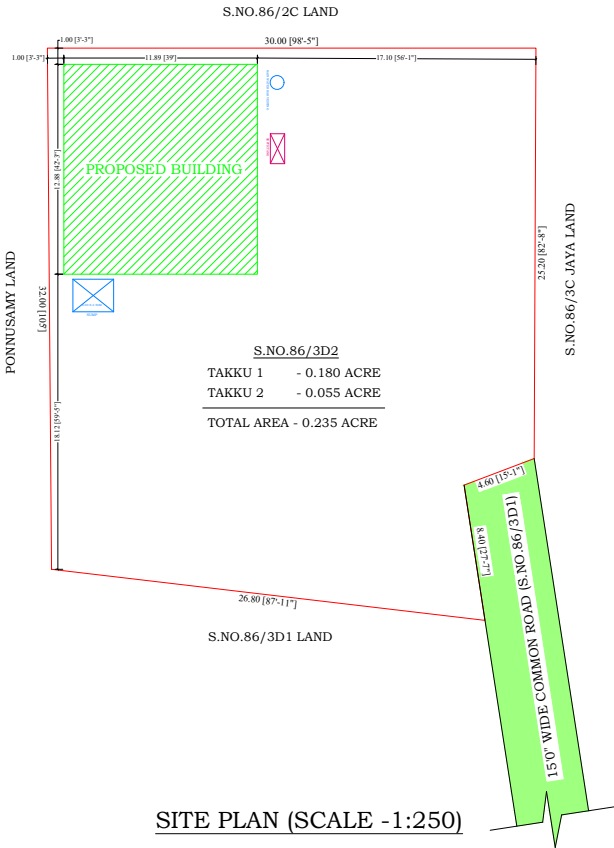
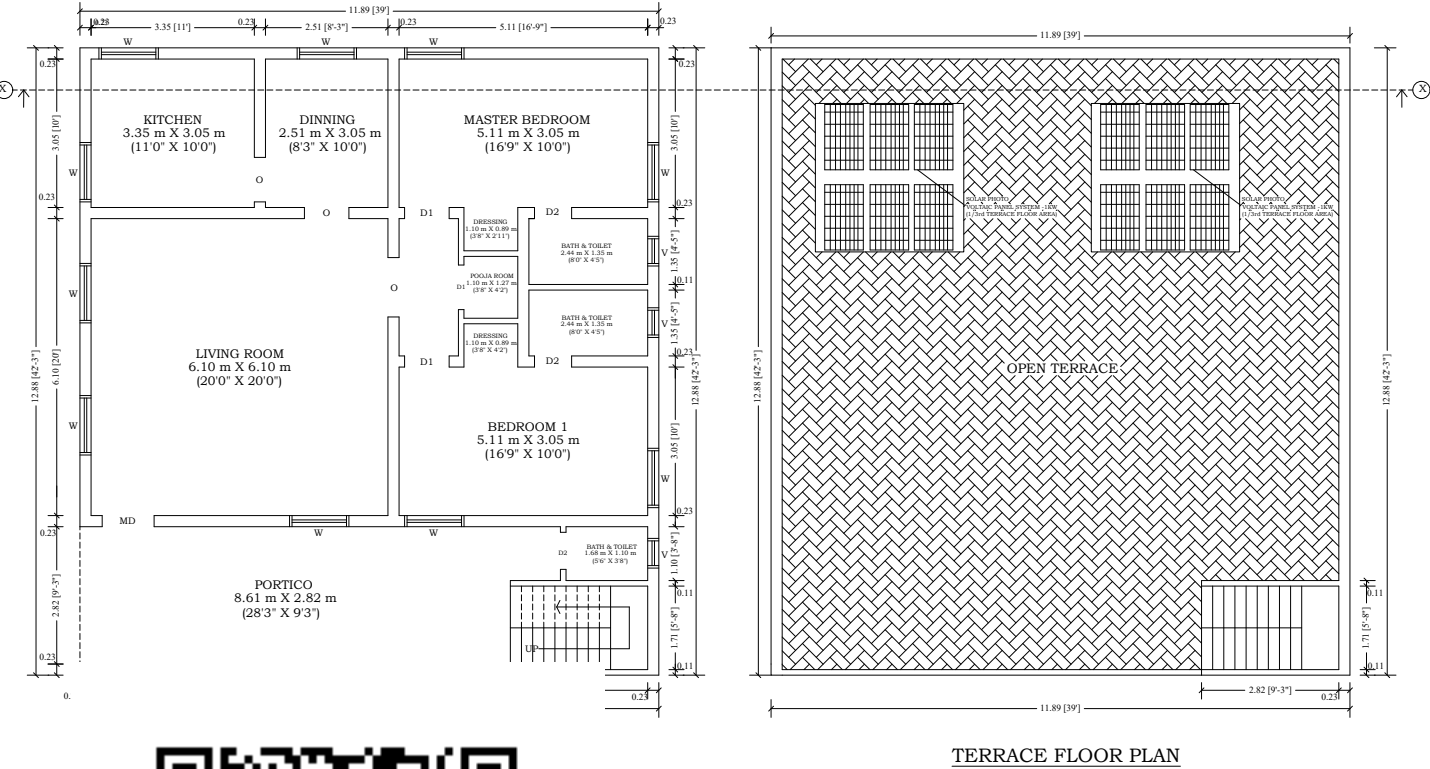


PLAN SHOWING THE PROPOSED CONSTRUCTION OF R.C.C ROOF GROUND FLOOR RESIDENTIAL BUILDING AT THINDAMANGALAM IN OLD S.NO.86/3D, NEW SUB.S.NO.86/3D2, OLD PATTA NO.1511, NEW PATTA NO.1675, THINDAMANGALAM VILLAGE & PANCHAYAT, OMALUR PANCHAYAT UNION LIMIT, OMALUR TALUK, SALEM DISTRICT.

APPLICANT NAME : Mr.S.SURENDAR S/o Mr.SUBRAMANIAN.,

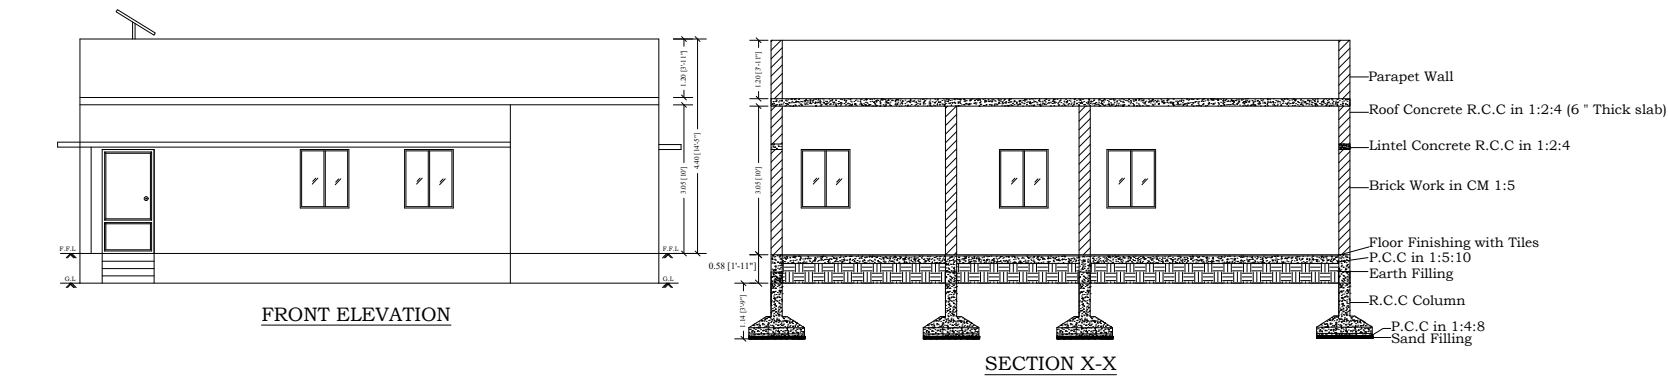

LAND AREA DETAILS (S.NO.86/3D2)		
THAKKU 1	0.18	ACRE
THAKKU 2	0.055	ACRE
TOTAL LAND AREA	0.235	ACRE (951.00 Sqm) (10236.50 Sqft)

AREA STATEMENT		
DESCRIPTION	SQ.FT	SQ.M
SITE EXTENT	10236.50	951.00
PRO.GROUND FLOOR	1647.75	153.08
OPEN SPACE	8588.75	797.92
FSI : 0.160	PLOT COVERAGE :	16.09%

SCHEDULE OF JOINERIES			
TYPE	DESCRIPTION	LABLE	SIZE
WOOD	MAIN DOOR	MD	1.10 X 2.10
WOOD	DOOR 1	D1	0.91 X 2.10
-	OPEN	O	0.91 X 2.10
PVC	DOOR 2	D2	0.76 X 2.10
WOOD	WINDOW	W	0.90 X 1.22
UPVC	VENTILATOR	V	0.60X0.76

PROPOSED -	
BOUNDARY -	
ROAD -	

APPLICANT/OWNERS SIGNATURE :

S. Surender

REGISTERED ENGINEER :

S. Surender
Er. S.TAMILARASAN, DCE.,
REGISTERED ENGINEER,
37/7, KMK Street, Omalur (Tk),
Salem (Dt), Tamilnadu - 636 455.
Mobile: 97914 78410