


PLAN SHOWING THE PROPOSED CONSTRUCTION OF A.C.C SHEET COMMERCIAL BUILDING IN GROUND FLOOR


LOCATED AT S.NO :-194/3A2, PATTA NO: 2096, VEERAPANDY VILLAGE & PANCHAYAT ,

SALEM SOUTH TALUK, SALEM DISTRICT


NAME OF THE APPLICANT:- Mr.R.RATHNAVEL S/O Mr.RAJAGOUNDER

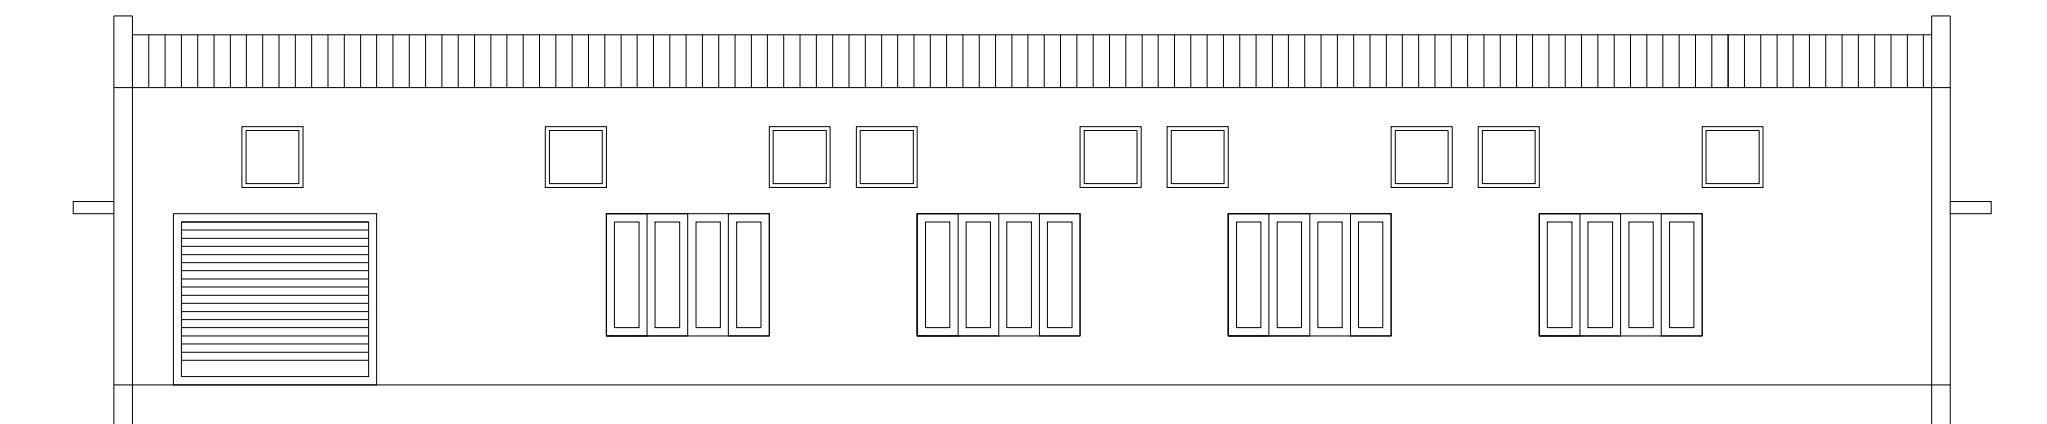








ELEVATION

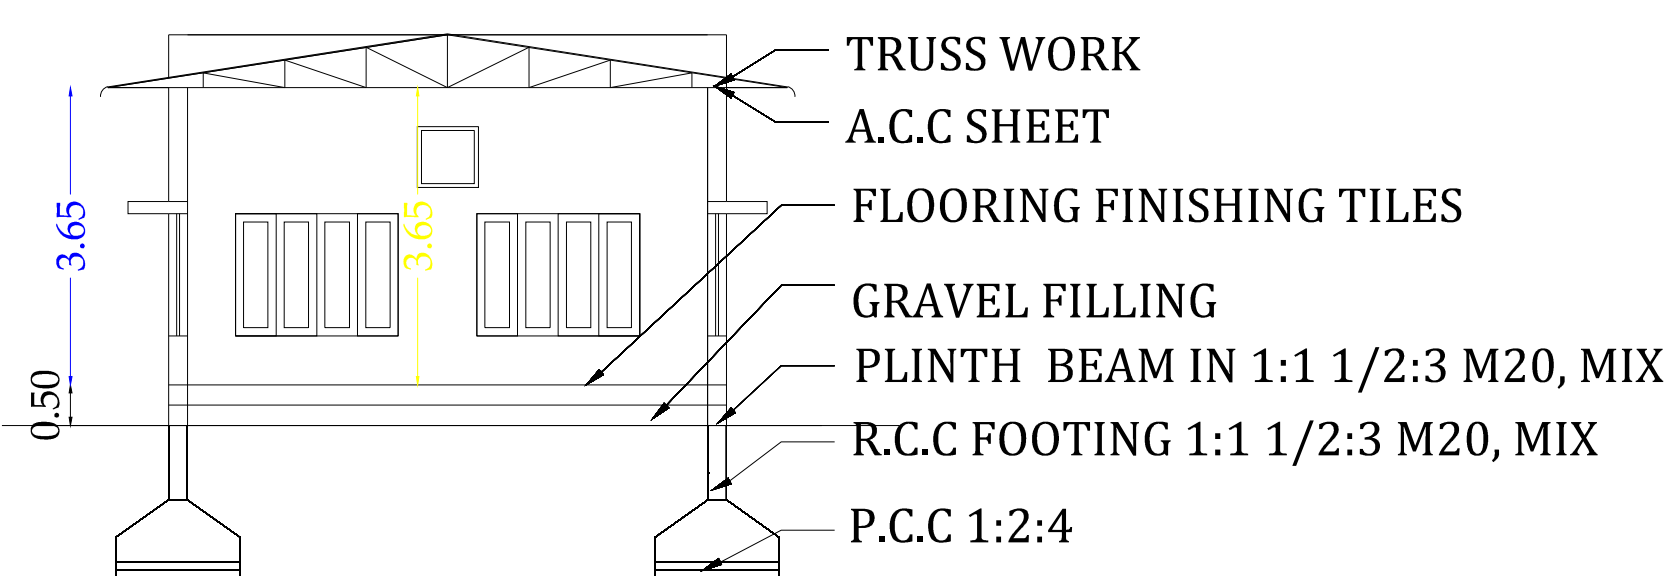

SECTION A TO B

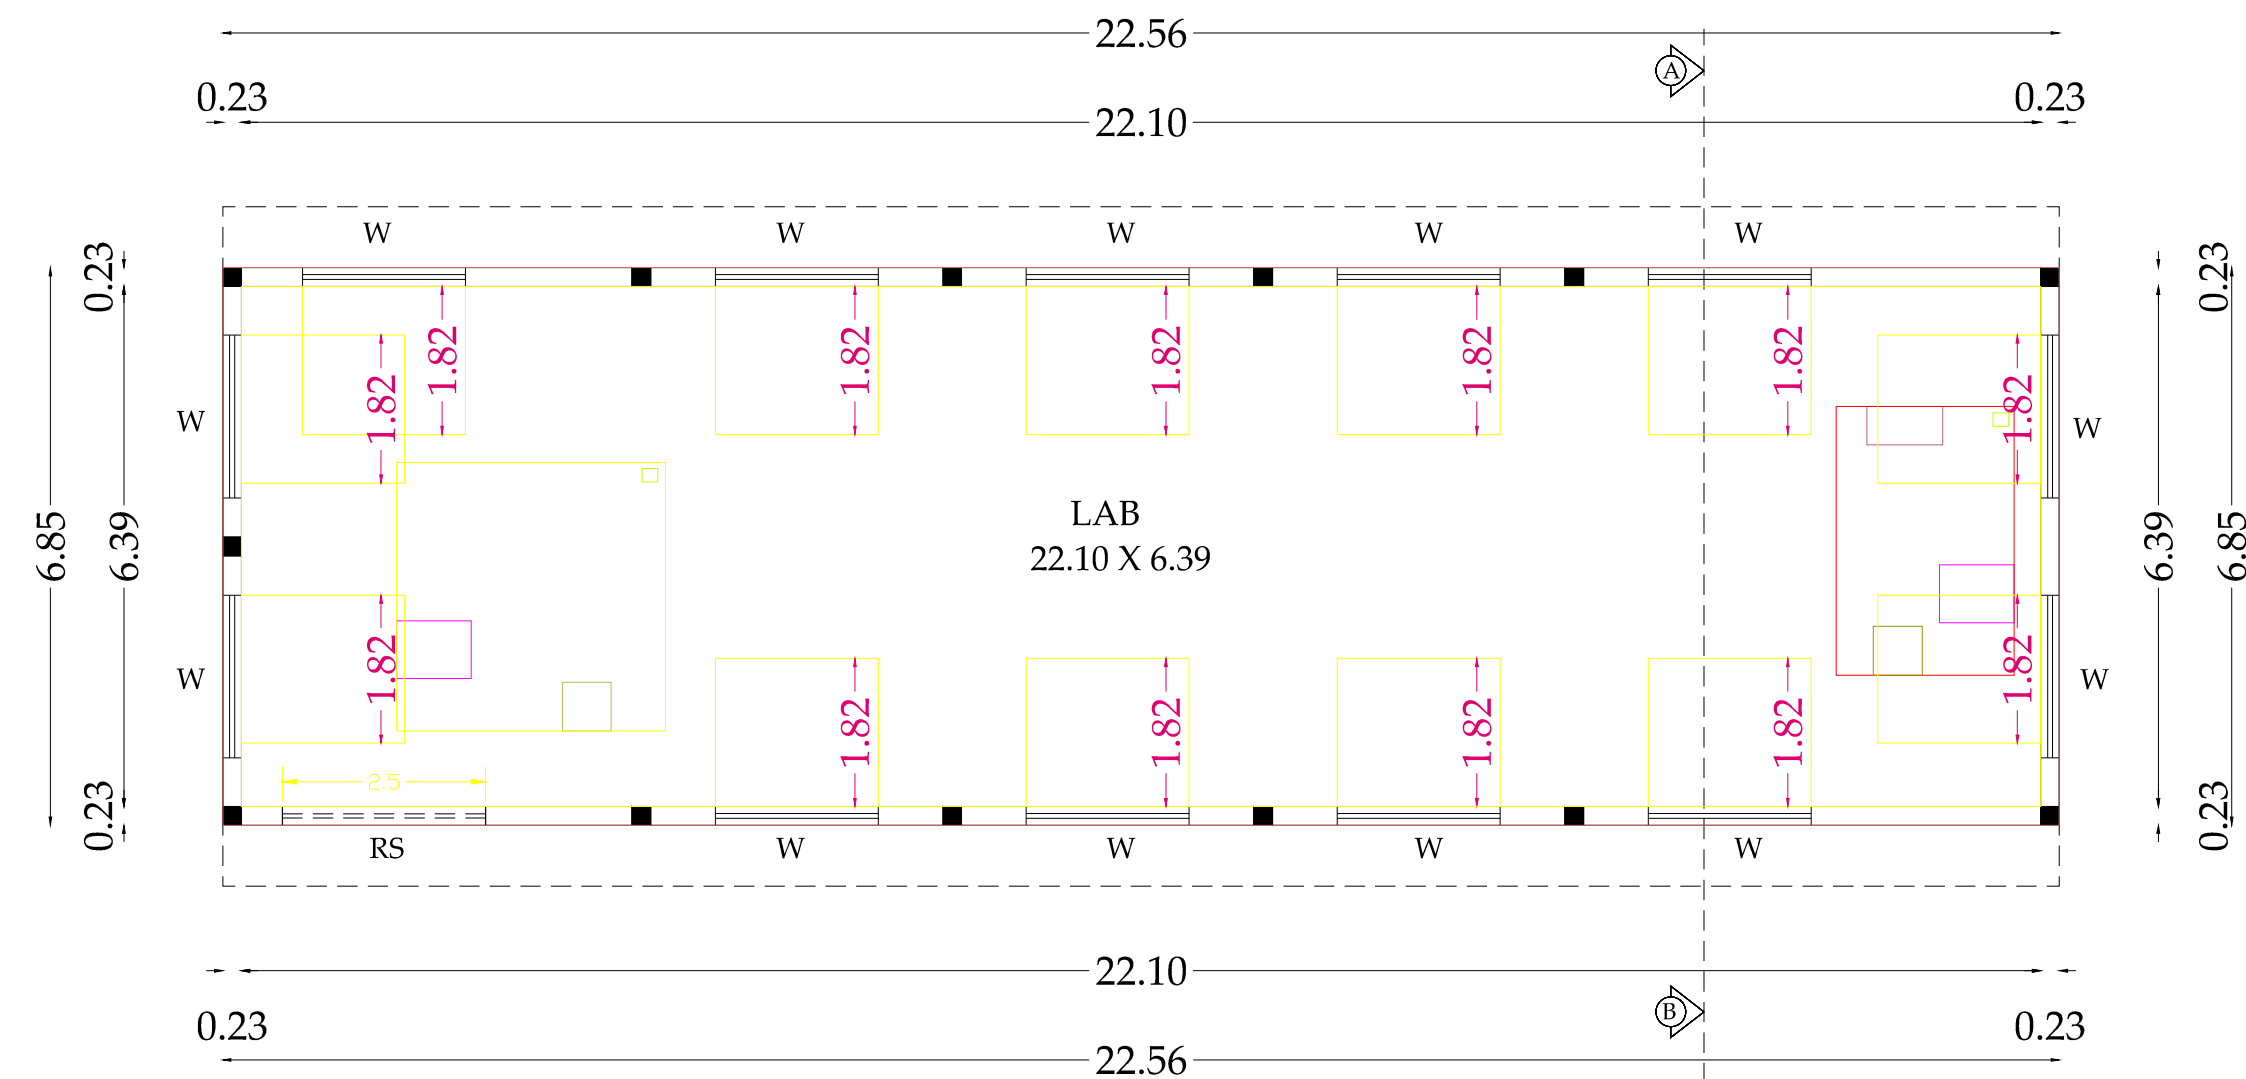

PLAN

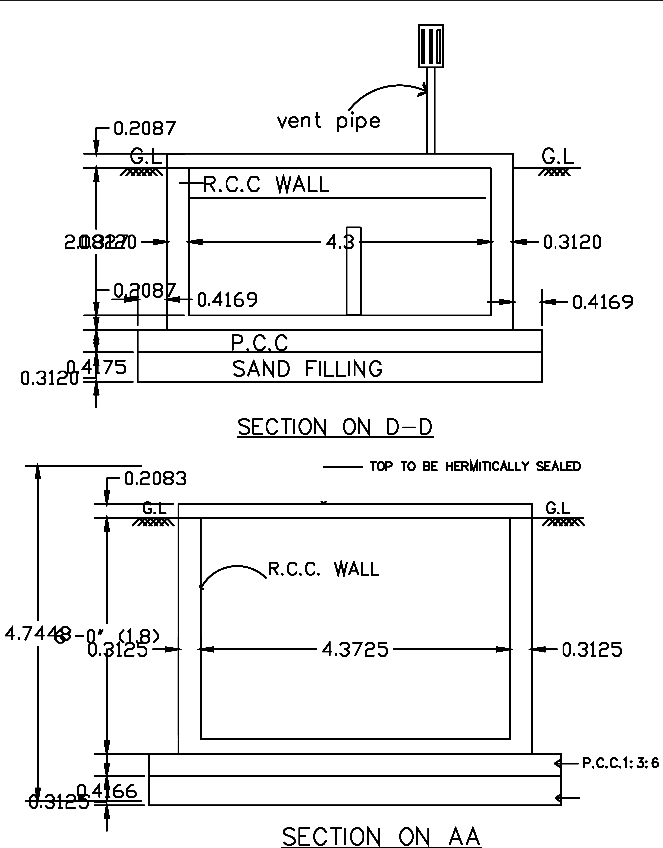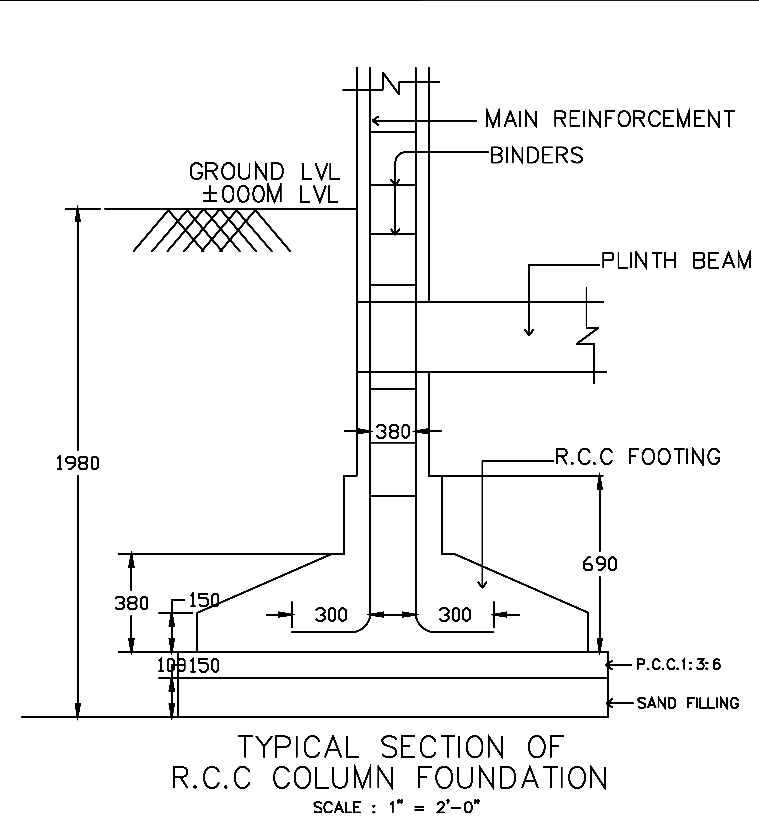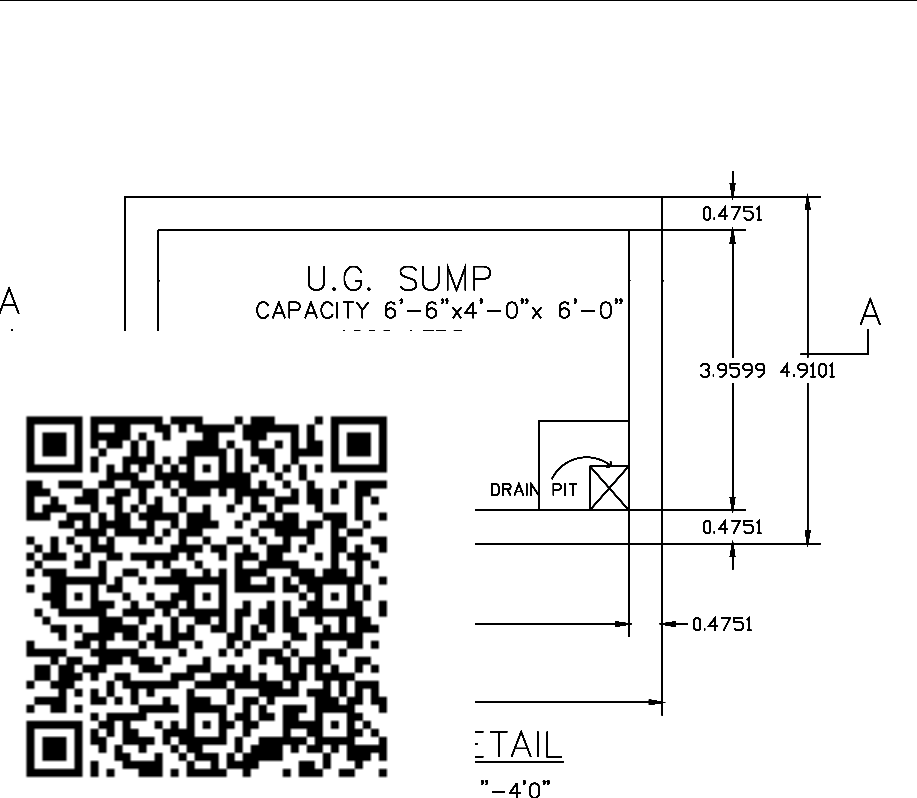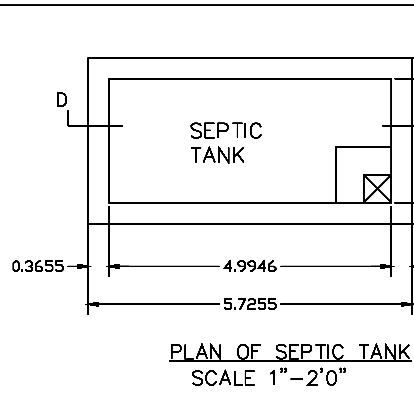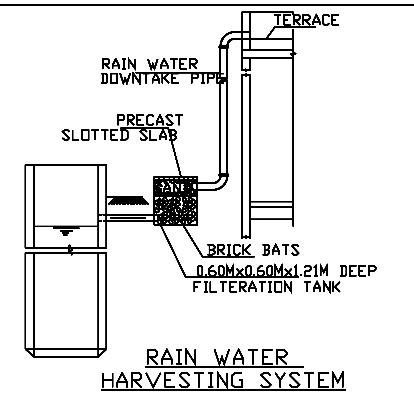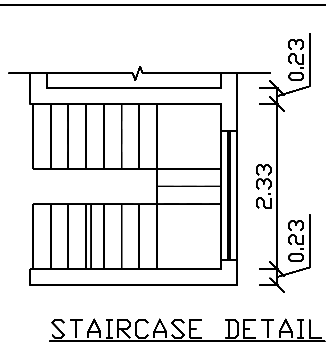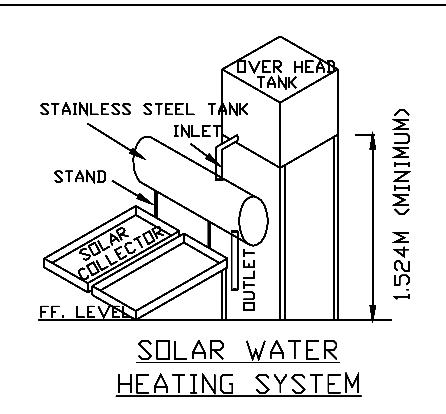


AREA DETAILS

AREA STATEMENT	SQ.FT	SQ.M
AREA OF THE SITE (2.75 acre)	119693.75	11123.95
AREA OF THE TAKEN LAND	2867.97	266.54
GROUND FLOOR	1662.85	154.54
VACANT AREA	1205.12	112.00

SCHEDULE OF JOINERY


TYPE	DESCRIPTION	SIZE IN FT	SIZE IN M
RS	ROLLING SHUTTER	8'0" X 8'0"	2.45 X 2.45
W	WINDOW	6'0" X 6'0"	1.82X 1.82

KEY PLAN :-

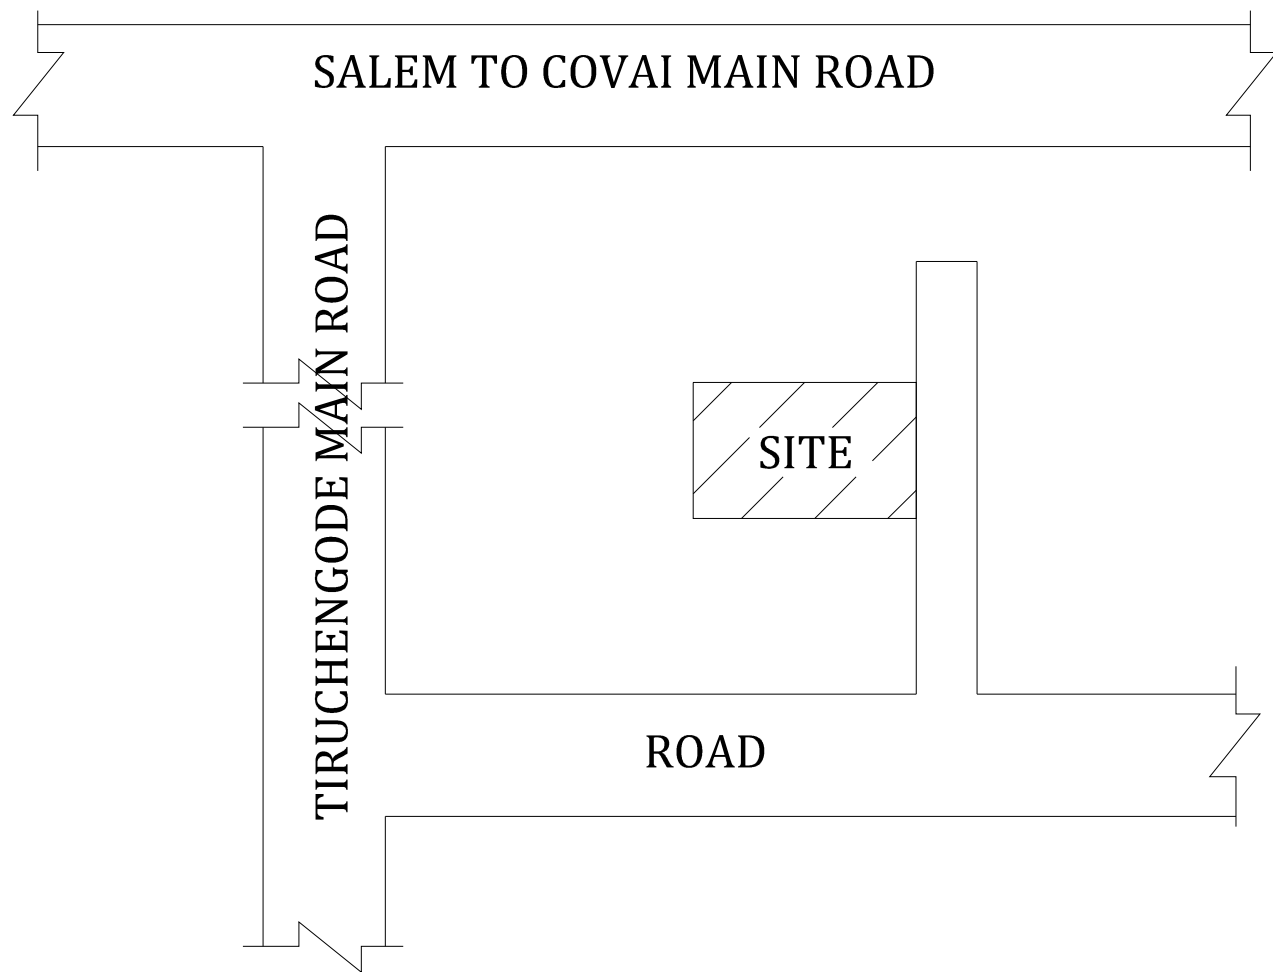

SITE PLAN :-
SCALE :- 1: 100

N →

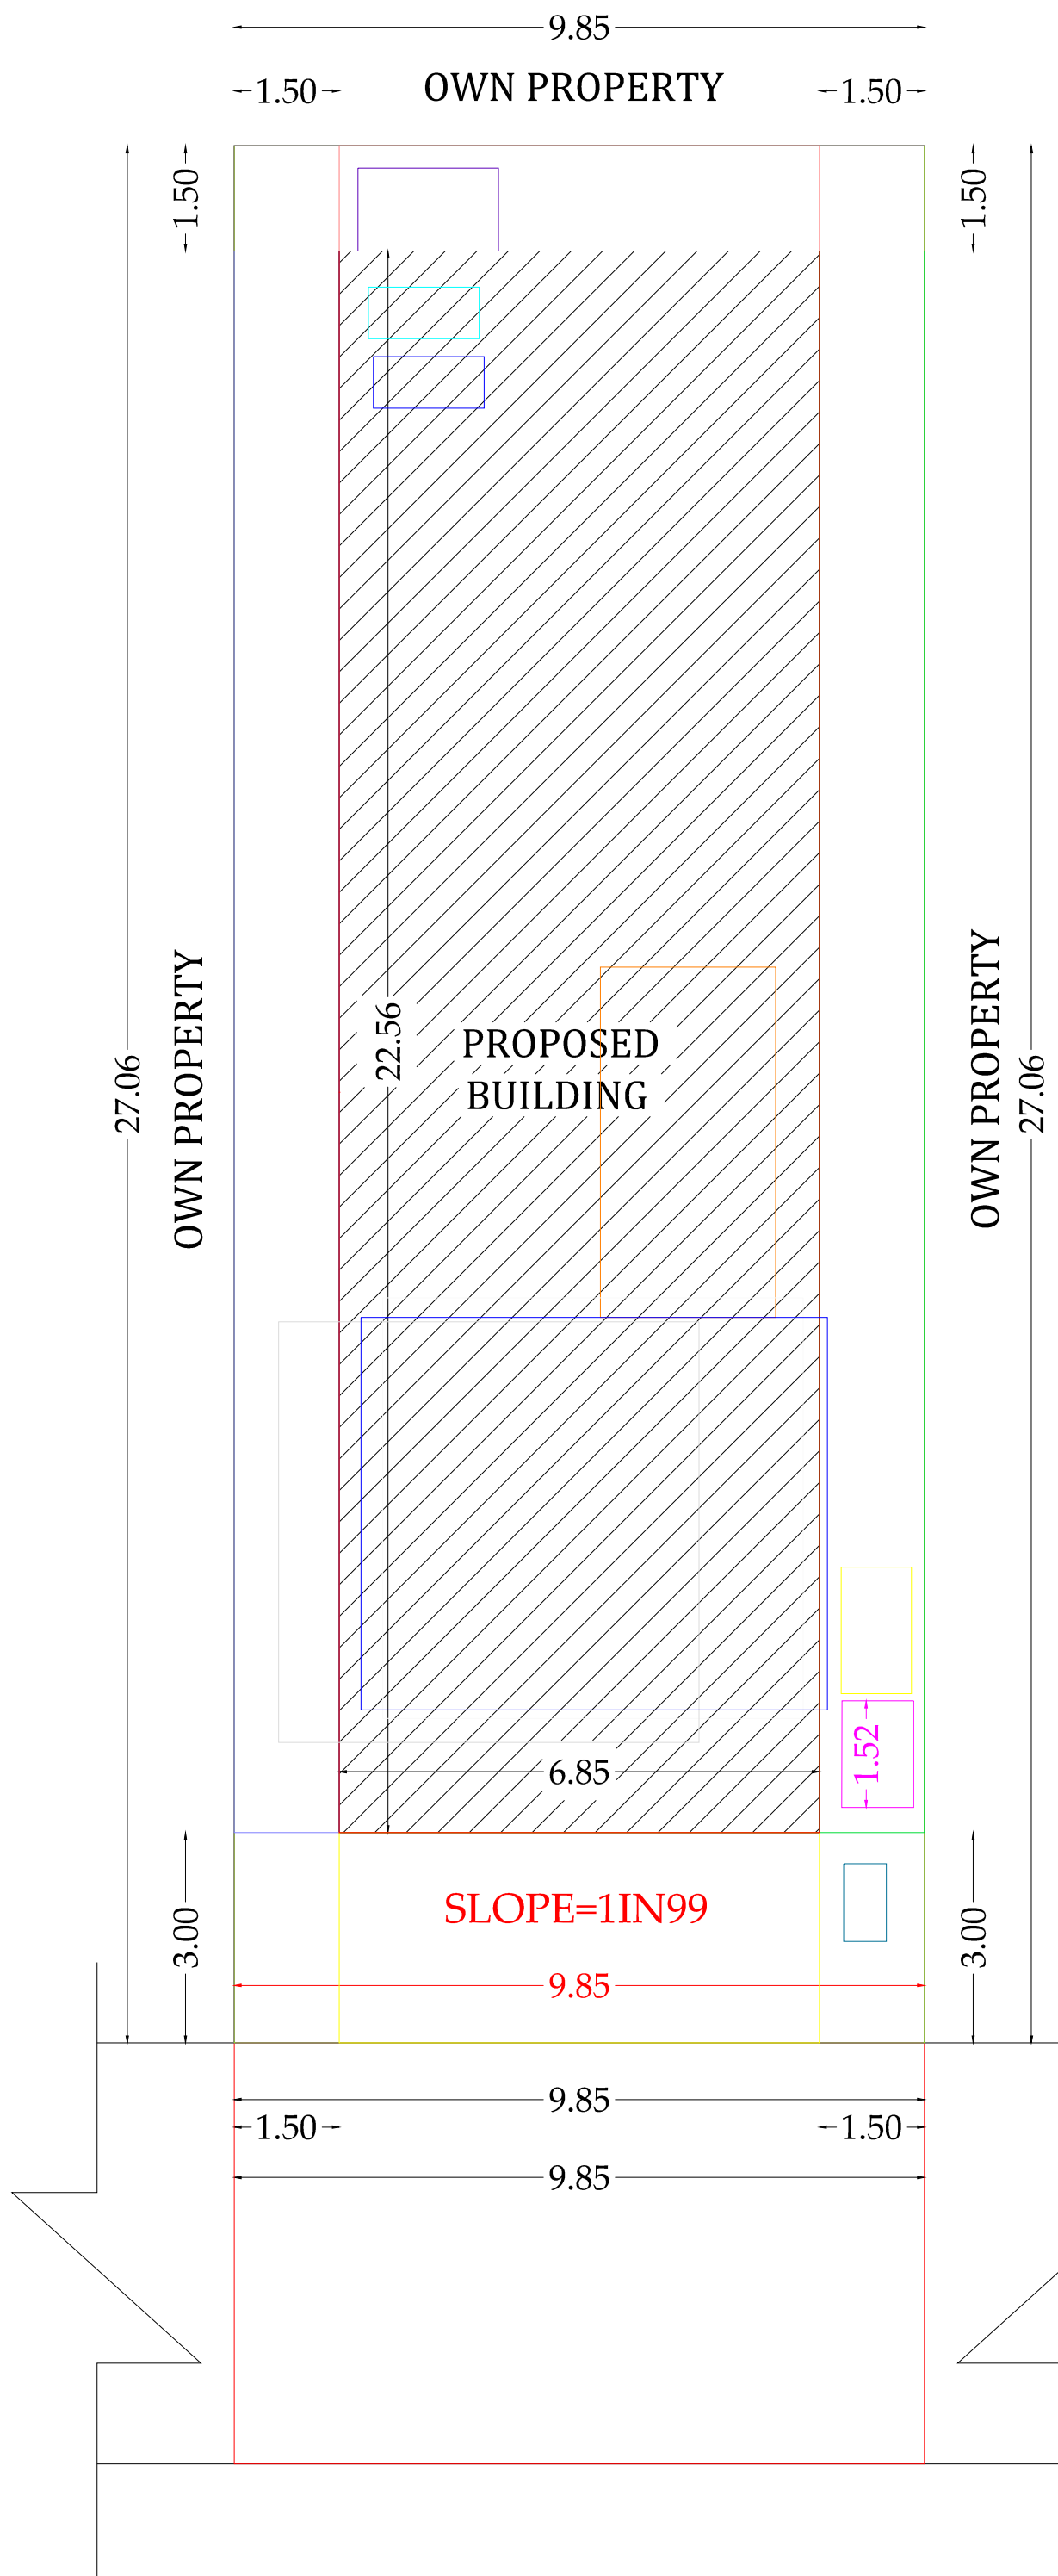

APPLICANT :-

ENGINEER :-

Handwritten signature of V. Saravanan

Er.V.SARAVANAN, B.E.,
Registered Engineer Grade-II
Salem Corporation
Registration No 100/2019-24
CELL : 85089 55020