
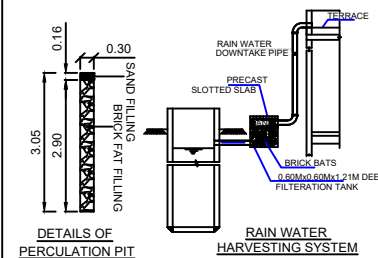
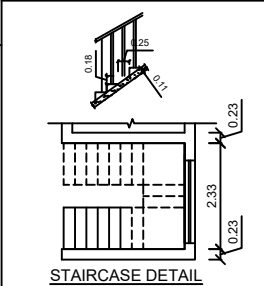
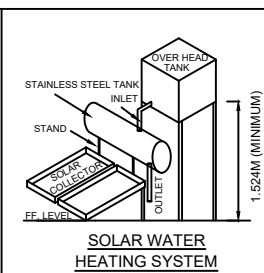
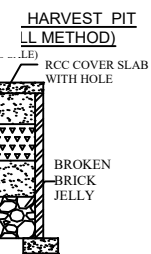
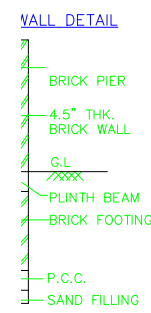
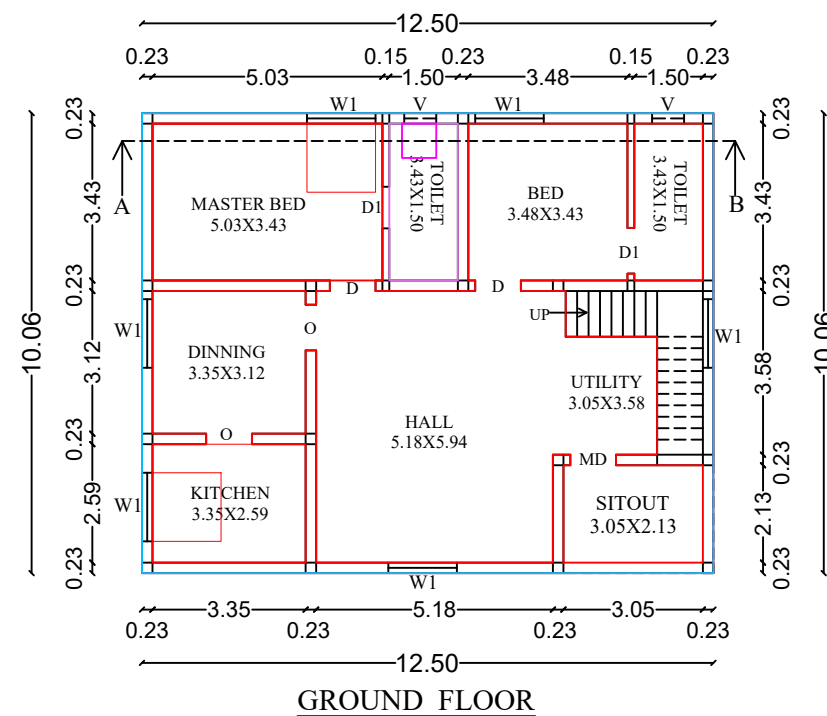


SCALE : 1:100

NAME OF APPLICANT : Mr.R.KATHIRAVAN, S/O RAMALINGAM.

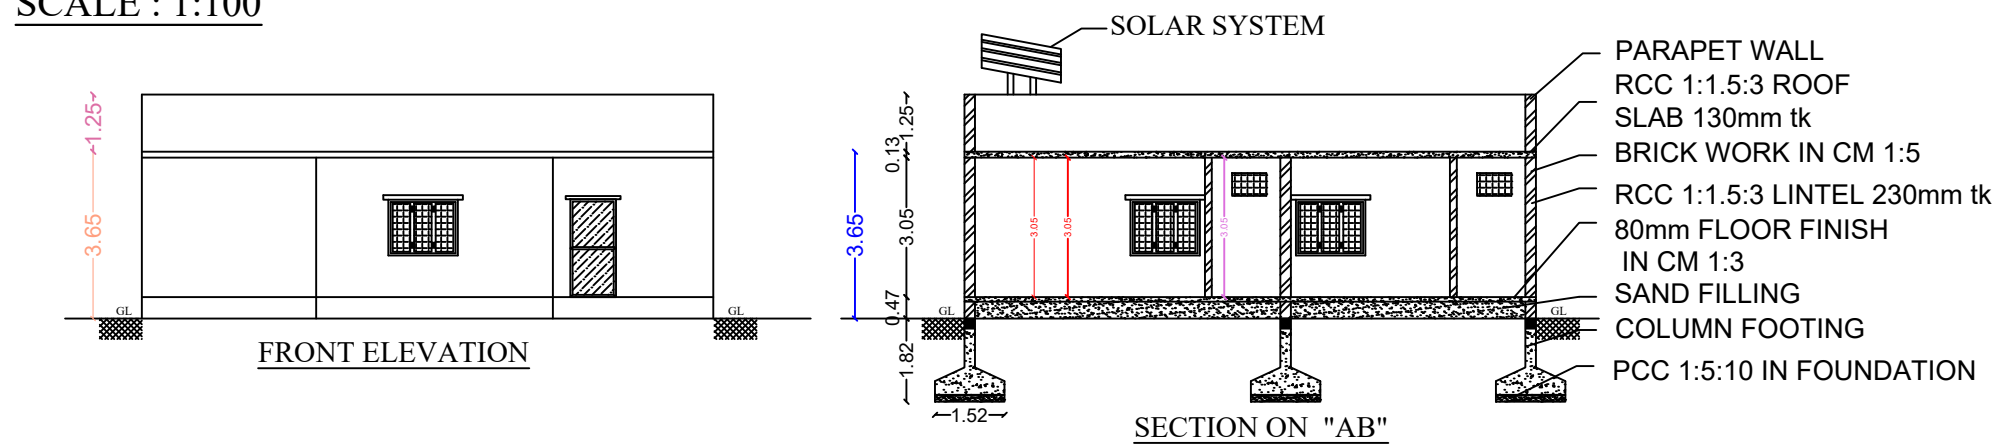

PLAN ELEVATION AND SECTION	SCALE 1:100	ALL DIMENSIONS ARE IN " METRE"
SCHEDULE OF JOINERIES :-		
JOINERYS	Ft	M
D-DOOR	3'6" X 7'0"	1.06 X 2.13
D1 - DOOR	3'0" X 7'0"	0.91 X 2.13
W - WINDOW	3'6" X 4'0"	1.06 X 1.22
W1 - WINDOW	5'0" X 6'0"	1.52 X 1.83
W2 - WINDOW	6'0" X 6'0"	1.83 X 1.83
V - VENTILATOR	3'0" X 2'0"	0.91 X 0.61

<u>AREA PARTICULARS</u>	<u>IN SQM</u>	<u>IN SFT</u>
☐ <u>TOTAL AREA</u>	= 371.61m ²	4000.00sft
☐ <u>PROPOSED BUILDING</u>		
GROUND FLOOR	= 125.75m ²	1353.57sft
<u>CARPET AREA (GF)</u>	= 101.40m ²	1091.47sft
<u>AREA OF OPEN SPACE (GF)</u>	= 245.86m ²	2646.43sft

REGISTERED ENGINEER :-

**Er.M.VIJAYA BARATHI, D.C.E.,L.I.V.,M.I.S.T.E.,
V.J.BUILDERS & CONSTRUCTIONS,
884D,LPNV COMPLEX, RANIPET, LIC OFFICE OPP,
ATTUR TOWN & TALUK, SALEM DISTRICT.
MOBILE NO:99444-78899,93444-70809.**

APPLICANT:-

Mr.R.KATHIRAVAN.

KATHIRAVAN LAND & WELL

