
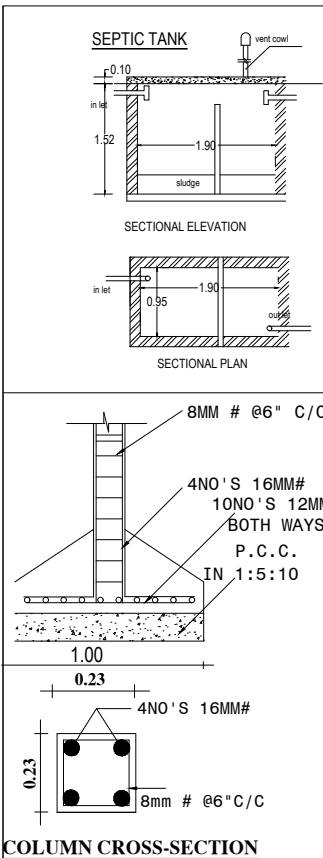
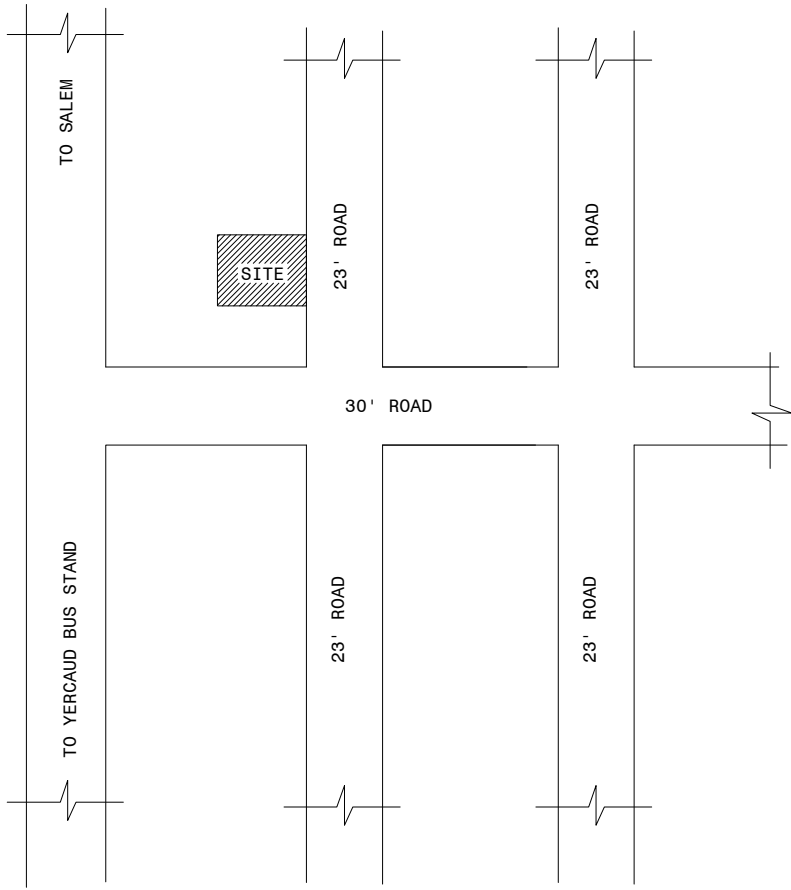
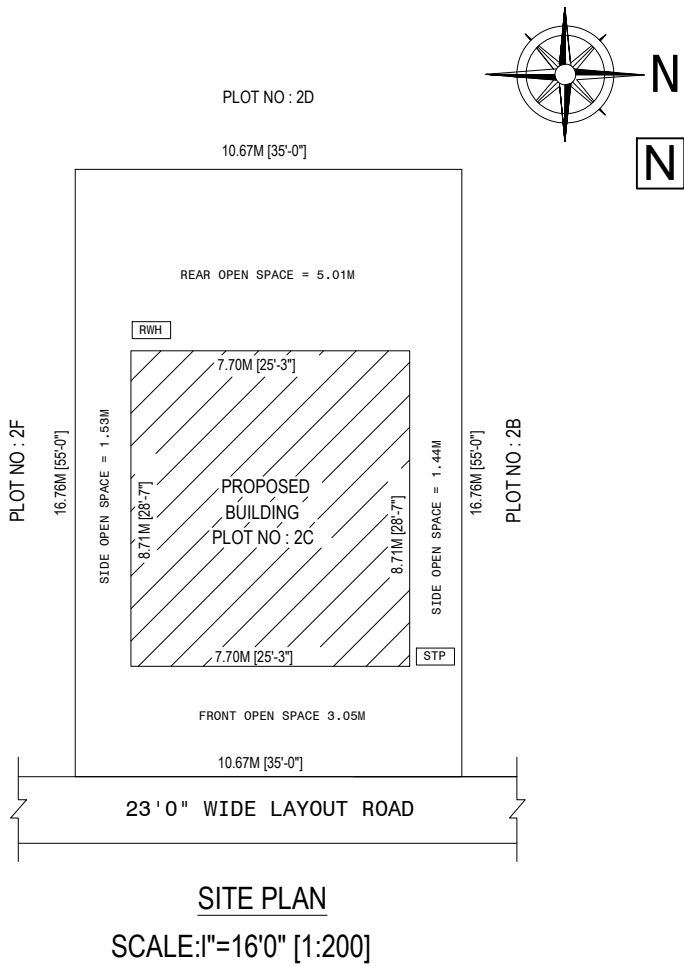
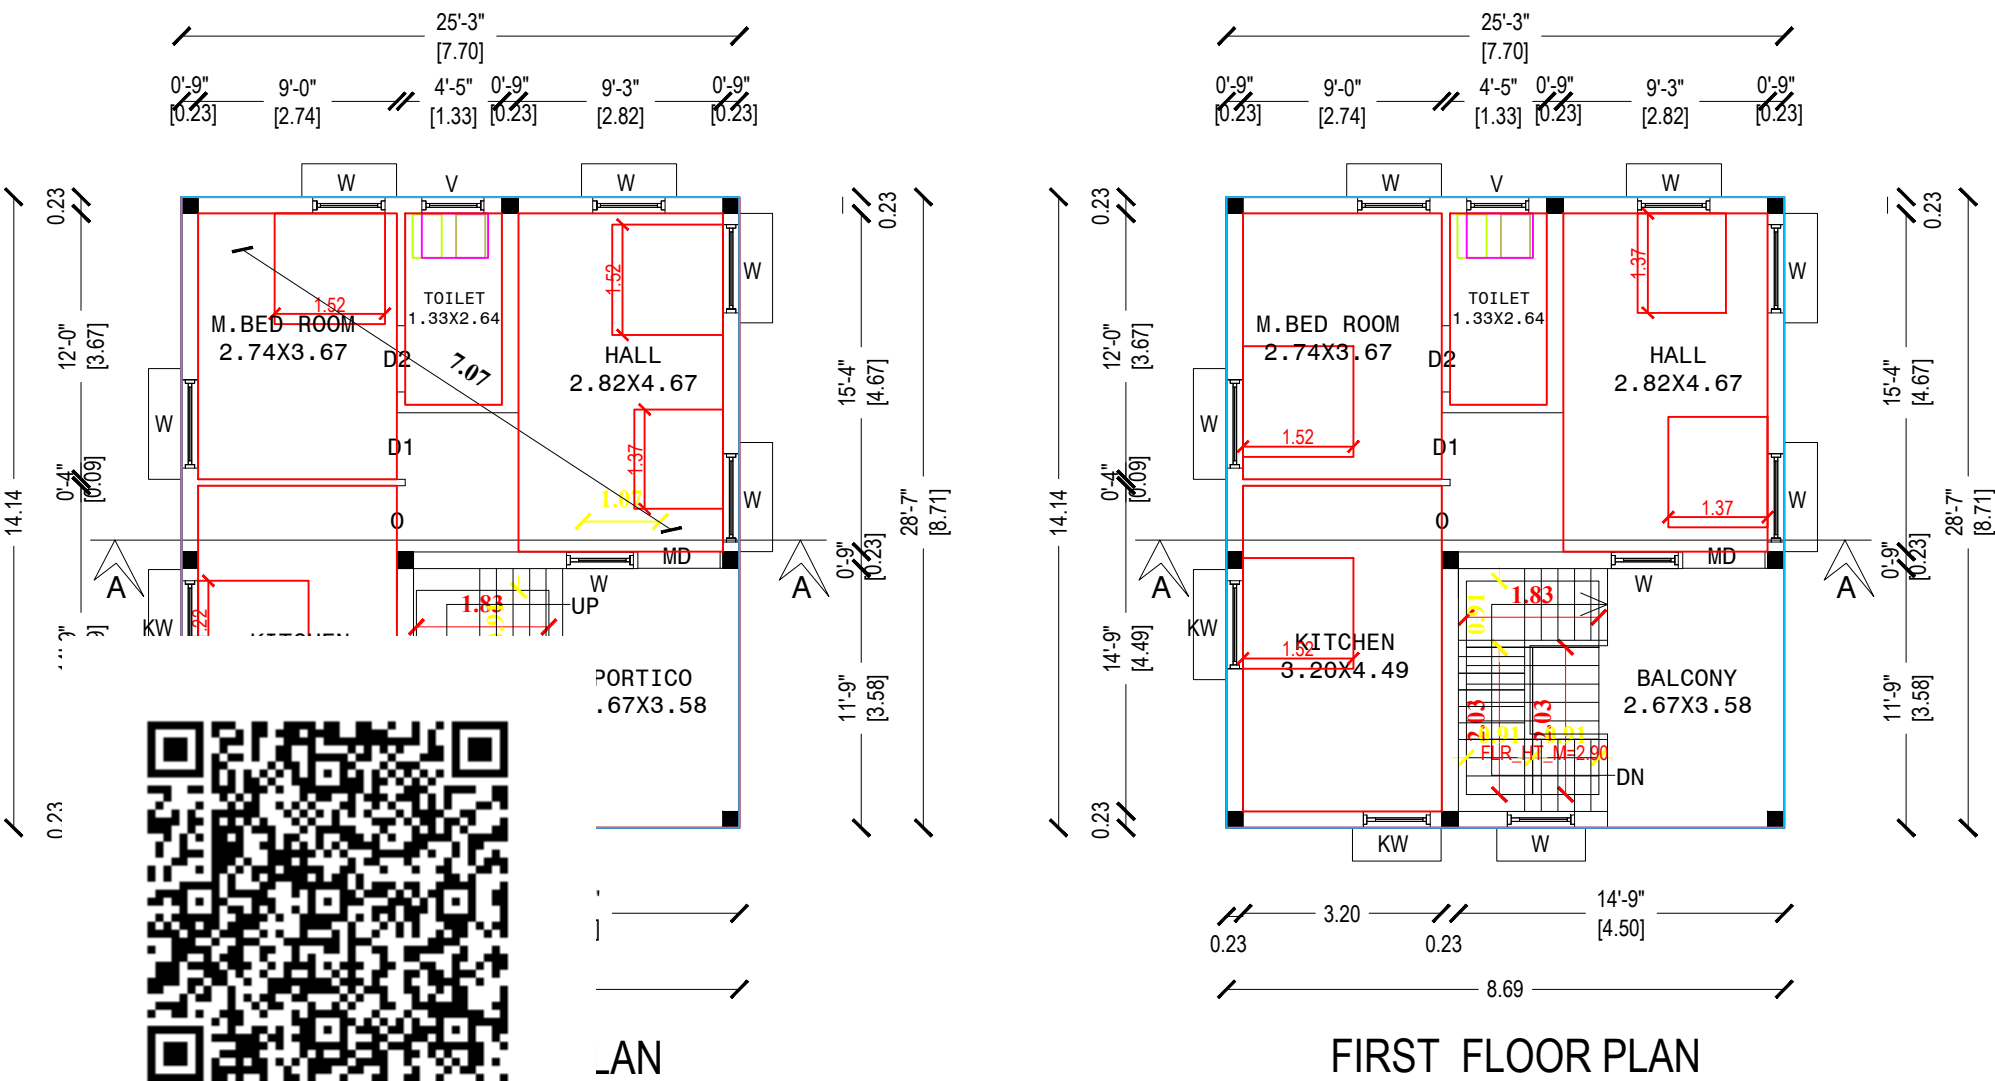


PLAN SHOWING THE PROPOSED CONSTRUCTION OF R.C.C TERRACED ROOF RESIDENTIAL BUILDING IN S.NO-155/2A2A1,PLOT NO-2C, "YERCAUD NEW TOWN" AT YERCAUD VILLAGE,YERCAUD TALUK, SALEM DISTRICT.

APPLICANT: 1. Mr.Dr.J.RAGHURAMAN S/o,Mr.JAYARAMAN,
2. Mrs.Dr.VANITHADEVI W/o, Dr.J.RAGHURAMAN.

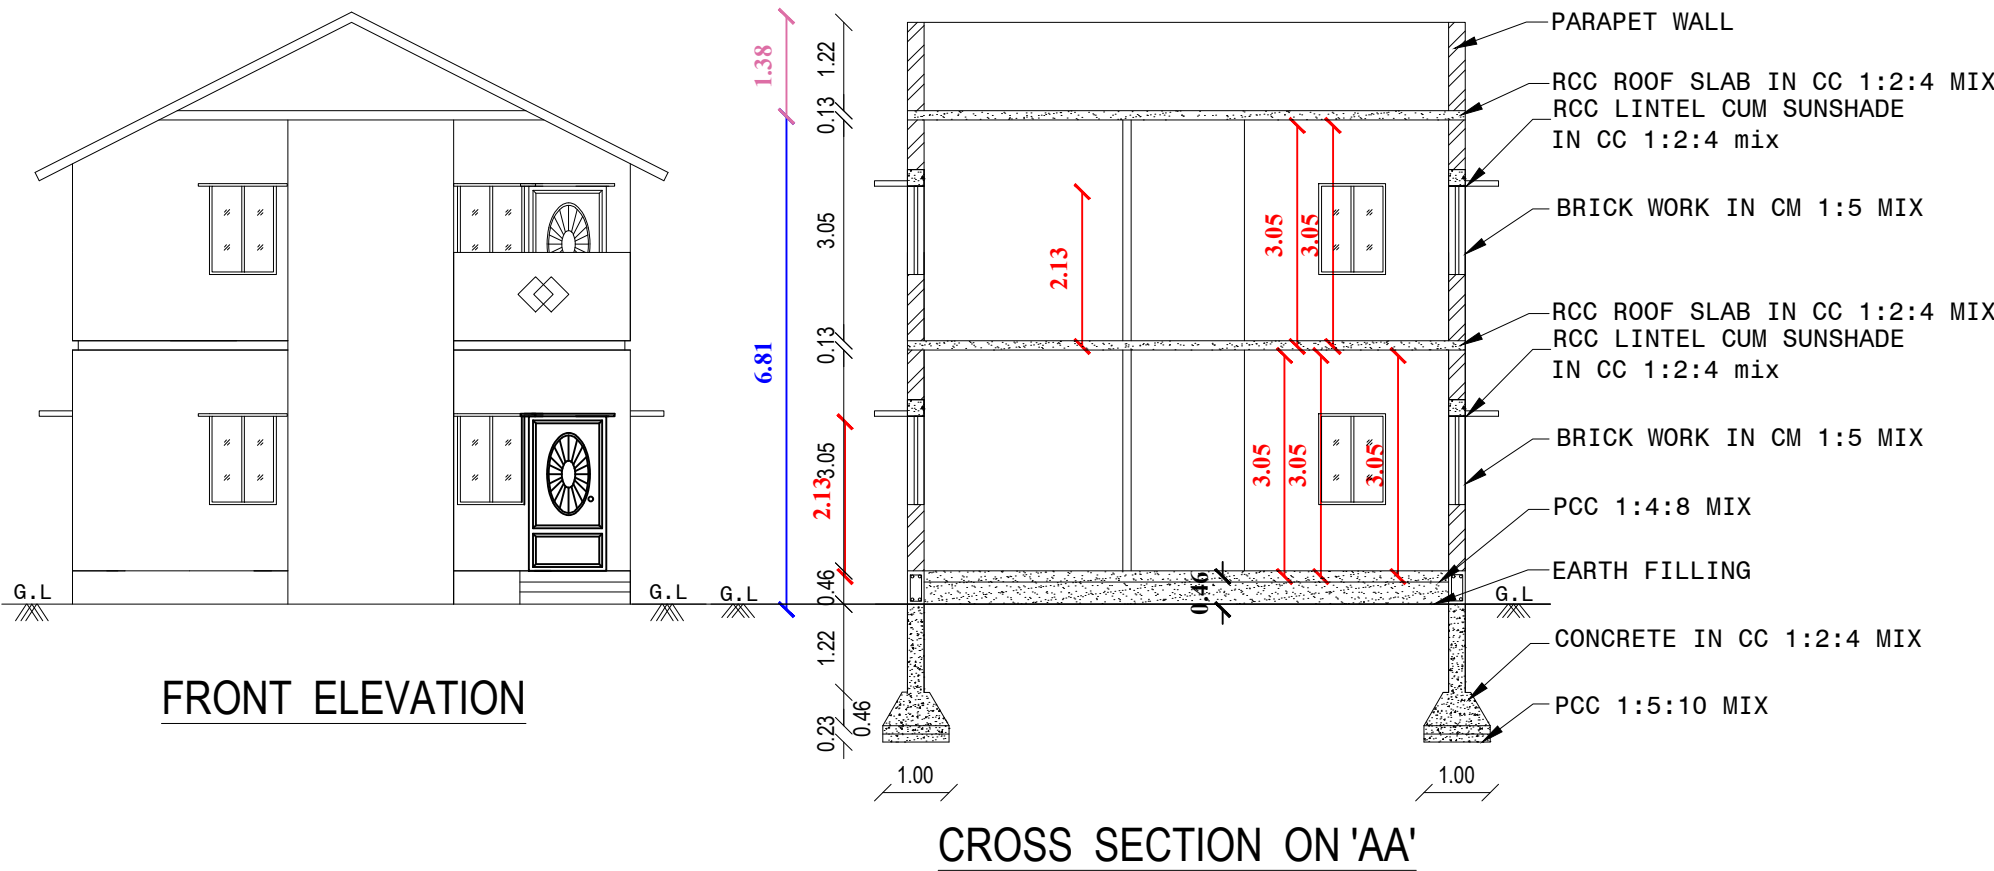

AREA DETAILS		SQFT	SQMT
AREA OF THE SITE(DOC)		1925.00	178.83
AREA OF THE SITE(PATTA)		1925.00	178.83
AREA OF THE Propo.G.F Building		721.00	66.98
AREA OF THE Propo.F.F Building		721.00	66.98
TOTAL AREA		1442.00	133.96
AREA OF OPEN SPACE		1204.00	111.85

REFERENCE	MT	FT
D DOOR	1.00 X 2.13	3'3" X 7'0"
D1 DOOR	0.76 X 2.13	2'6" X 7'0"
O OPENING	0.91 X 2.13	3'0" X 7'0"
W WINDOW	1.52 X 1.37	5'0" X 4'6"
V VENTILATOR	1.22 X 0.61	4'0" X 2'0"

ALL DIMENSIONS ARE IN 'M'		BOUNDARY SHOWN IN
SCALE 1" - 8'0" [1:100]		EXISTING SHOWN IN
		PROPOSED SHOWN IN

TWO WHEELER PARKING PROVIDED 2 NOSX 2.00X 1.80	CAR PARKING PROVIDED 2 NOSX 2.50 X 5.00
---	--

APPLICANT

J. Raghuraman.
S. Vanithadevi.

ENGINEER

V. Bhuvaneshwari
Er.V.BHUVANESHWARI ME (Struct)
NARAYANAN CONSTRUCTIONS
LICENSED BUILDING SURVEYOR
DTCP/SALEM/RE-III/06/2022
No:17/18-B, CONVENT ROAD,
ALAGAPURAM PUDHUR, SALEM-636 016,
CIN: 96555 52121, 96555 5