

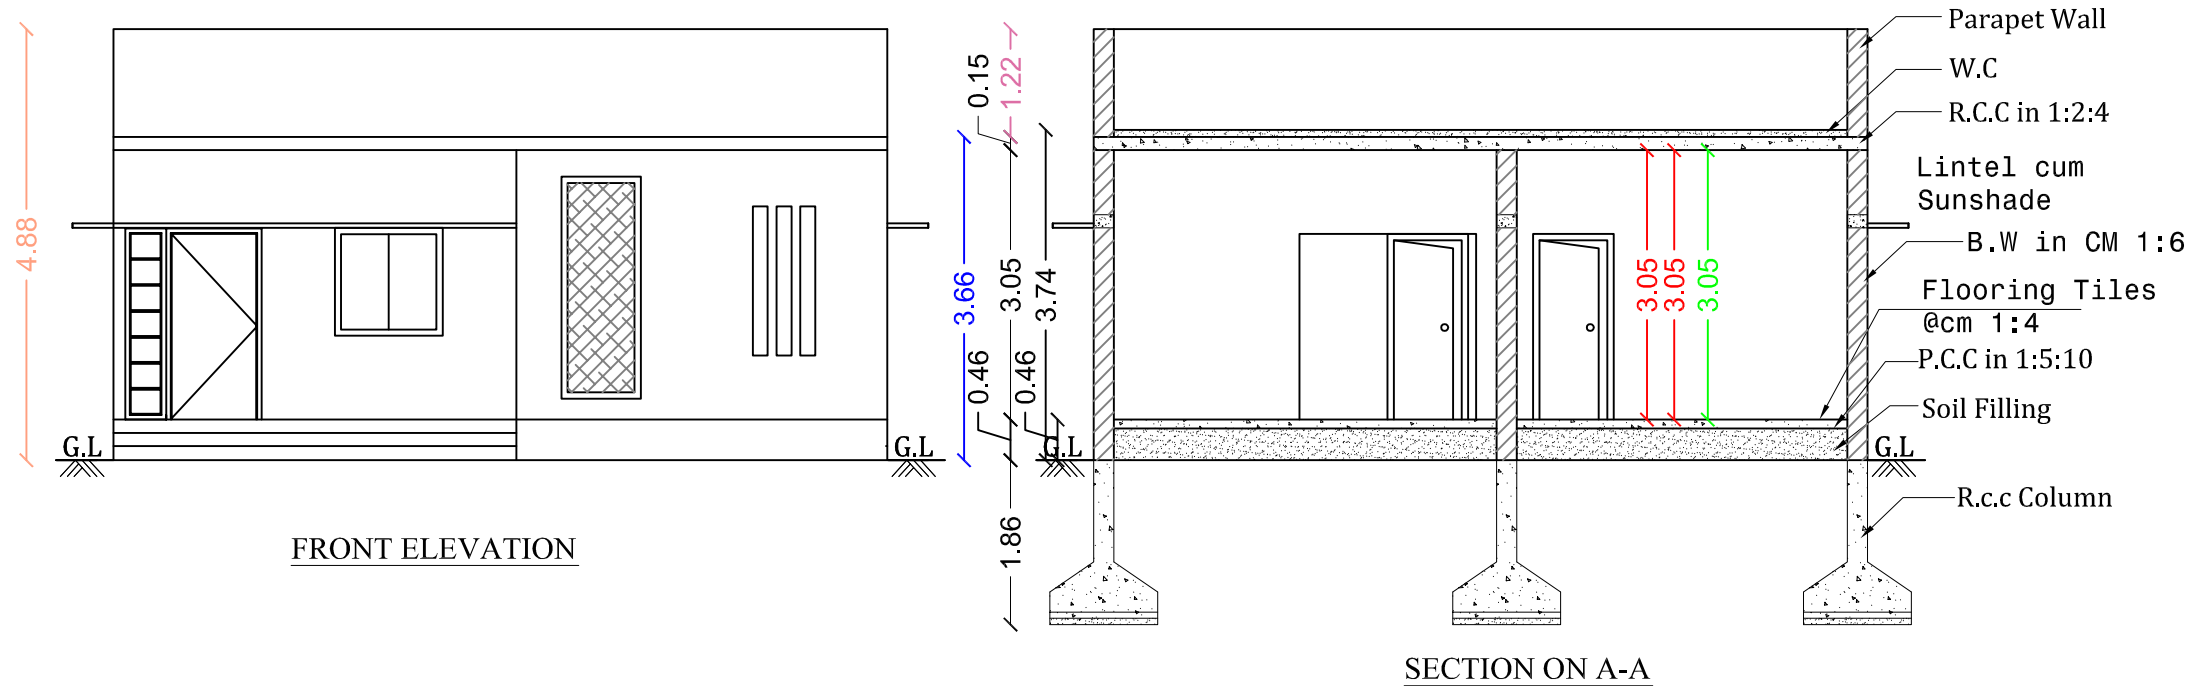
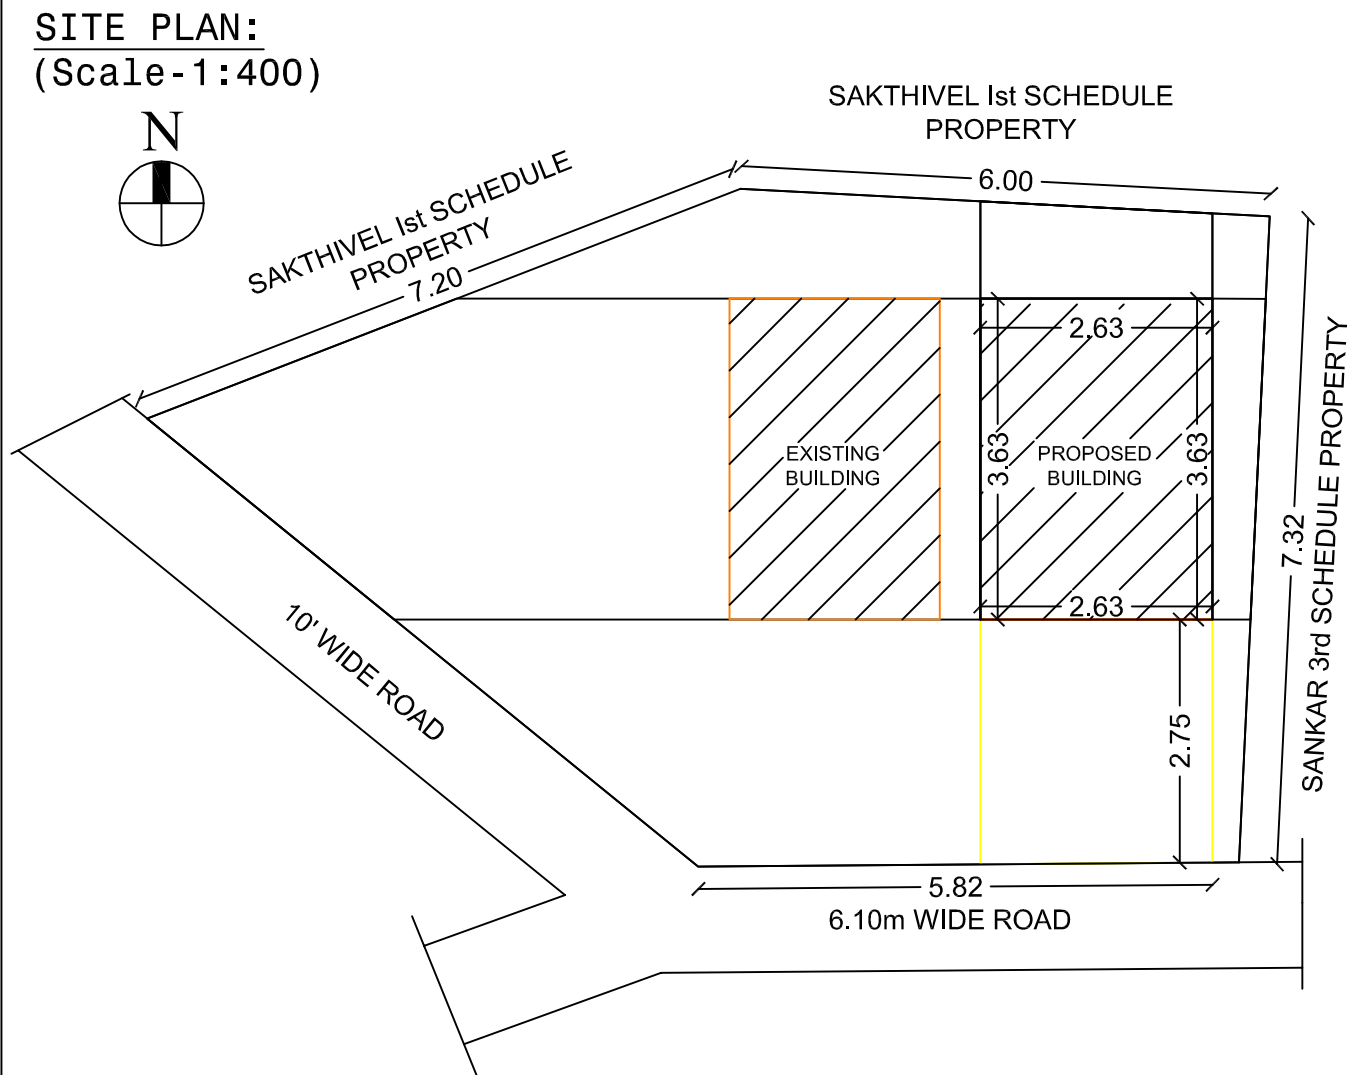


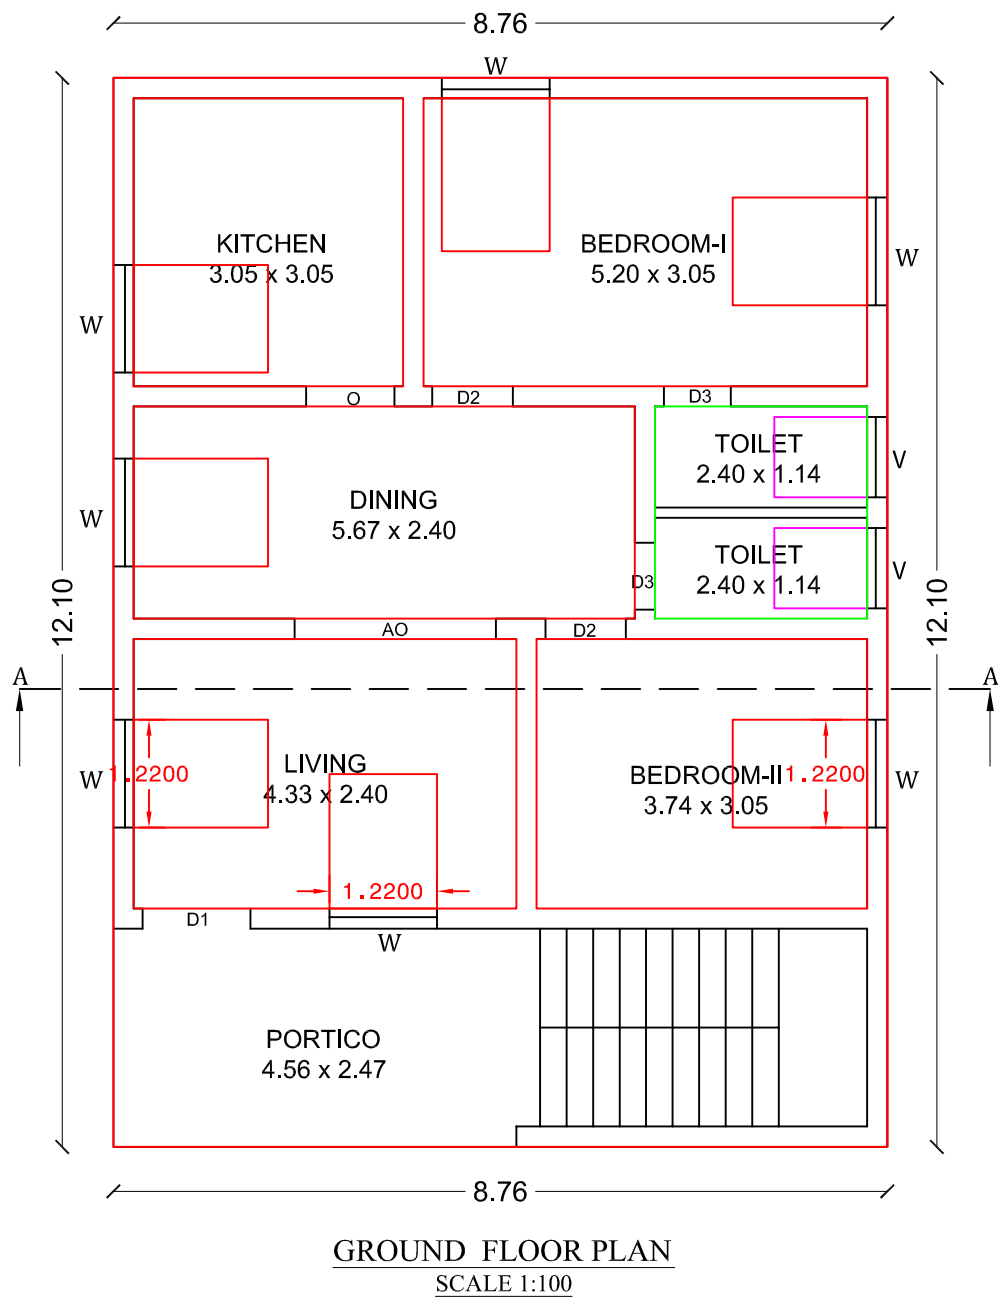

PLAN SHOWING THE PROPOSED RE-CONSTRUCTION OF R.C.C TERRACED ROOF RESIDENTIAL BUILDING IN GROUND FLOOR (AFTER DEMOLITION OF EXISTING M.TILED BUILDING) AT OLD S.No-76/1-P, PATTa NO-428, NEW S.No- 76/1D, PALAPATTY VILLAGE & PANCHAYAT, VAZHAPADY TALUK, SALEM DISTRICT. (PLOT REGULARISATION NO: 856/2024/D3, DATE-30.04.2024)

APPLICANT : **Mr.K.GANESAN, S/o.Mr.KRISHNASAMY.**

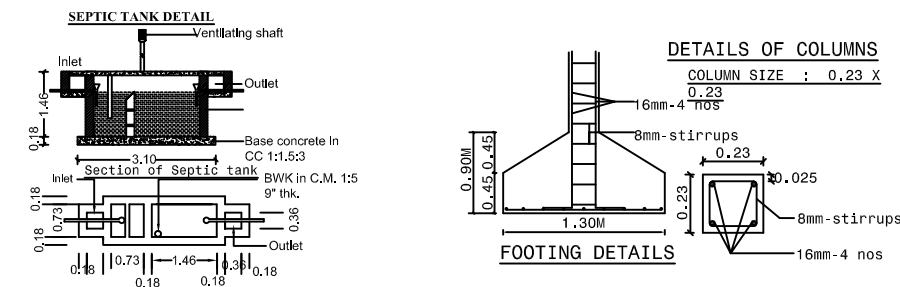

AREA DETAILS		
PARTICULARS	SQ.FT	SQ.MT
AREA OF SITE (AS PER DEED)	6458.35	600.00
AREA OF PRO.BUILDING (G.F)	1140.00	105.98
AREA OF OPEN SPACE	5318.35	494.02

JOINERY DETAILS :-		RAIN WATER HARVESTING
DESCRIPTION	SIZE IN M	
DOOR - D1	1.00 X 2.13	
DOOR - D2	0.91 X 2.13	
DOOR - D3	0.76 X 2.13	
WINDOW - W	1.22 X 1.52	
OPEN - O	0.91 X 2.13	
VENTILATOR-V	0.91 X 0.76	

APPLICANT :

K. Ganesan.

ENGINEER :


S. NAGARAJAN, M.E(STR), M.Sc(RV), MBA., FIV.,
CHARTERED ENGINEER, STRUCTURAL ENGINEER
REGISTERED VALUER OF INCOME TAX
APPROVED VALUERS FOR BANKS
REGISTERED ENGINEER GRADE - I (RE-I)
SLPA REG. No. 19 / RE - I
45/1, GURUKKAL COLONY, CHINNATHIRUPATHI,
SALEM - 636 008.
CELL: 94433 57773, 78680 57773.

