


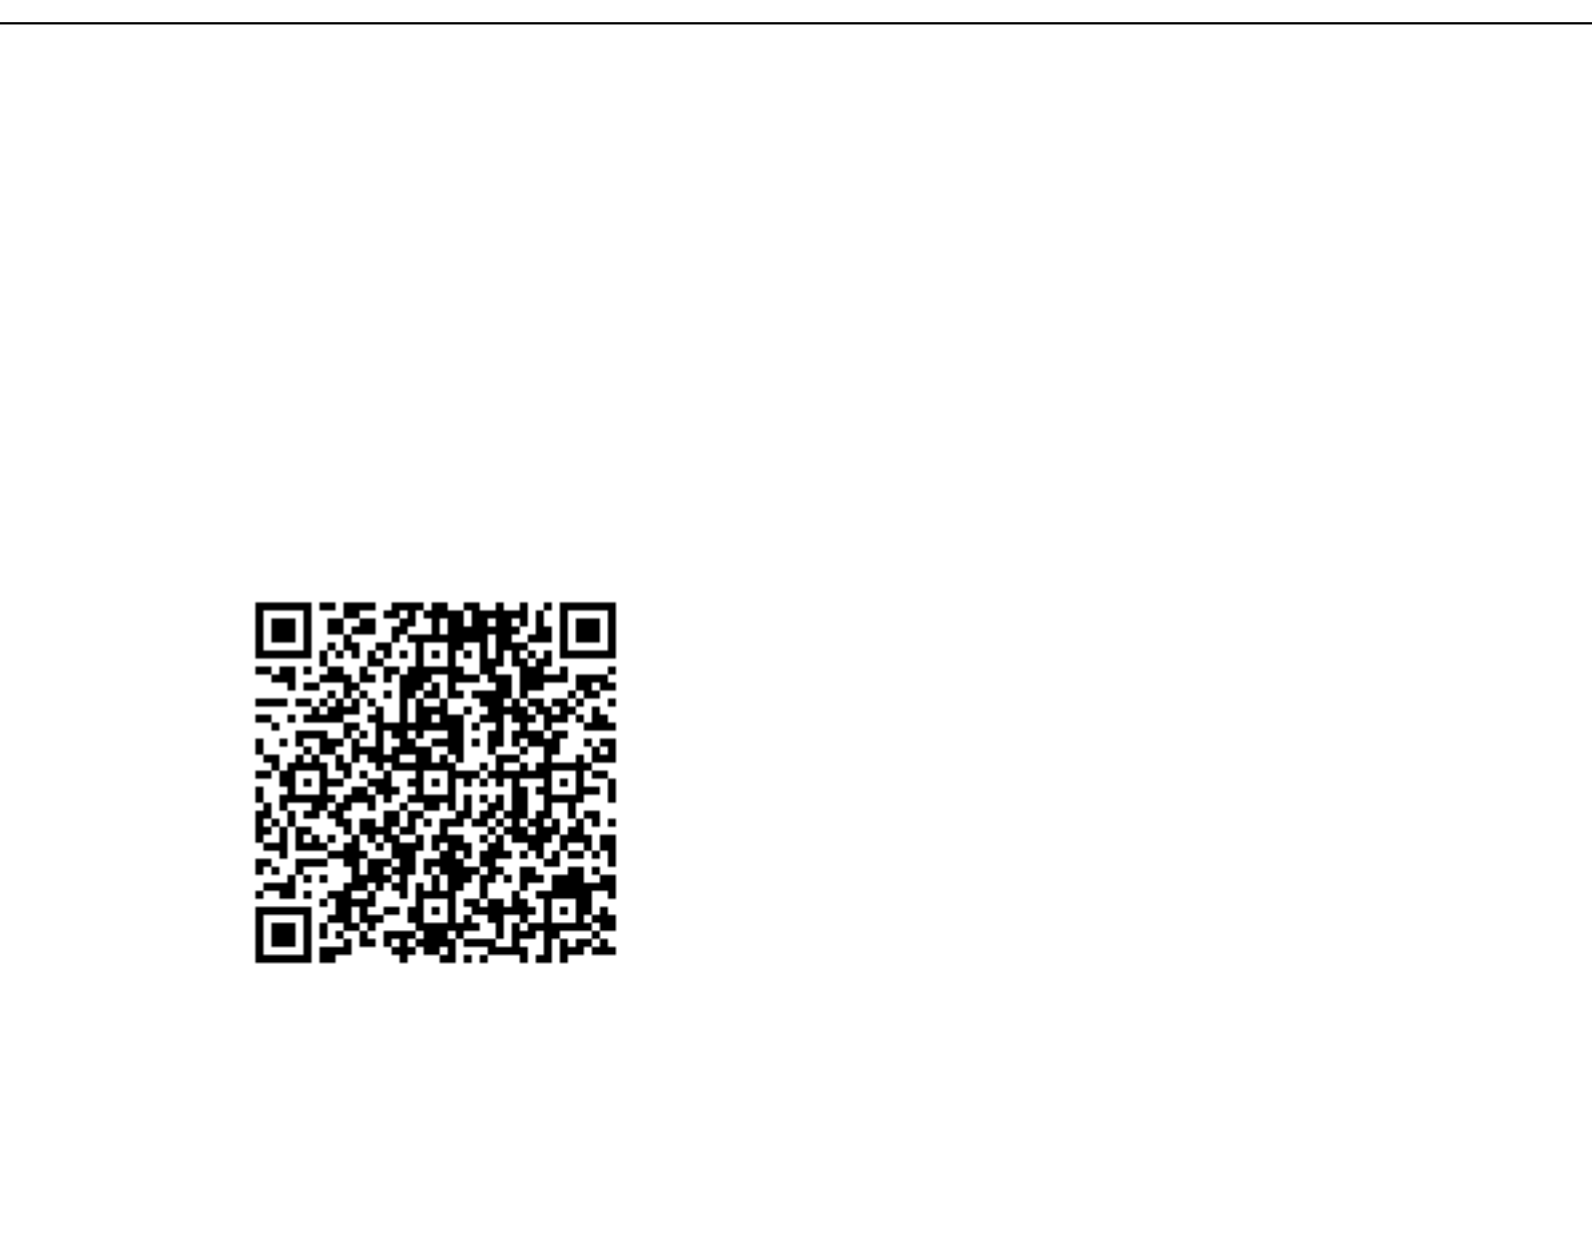
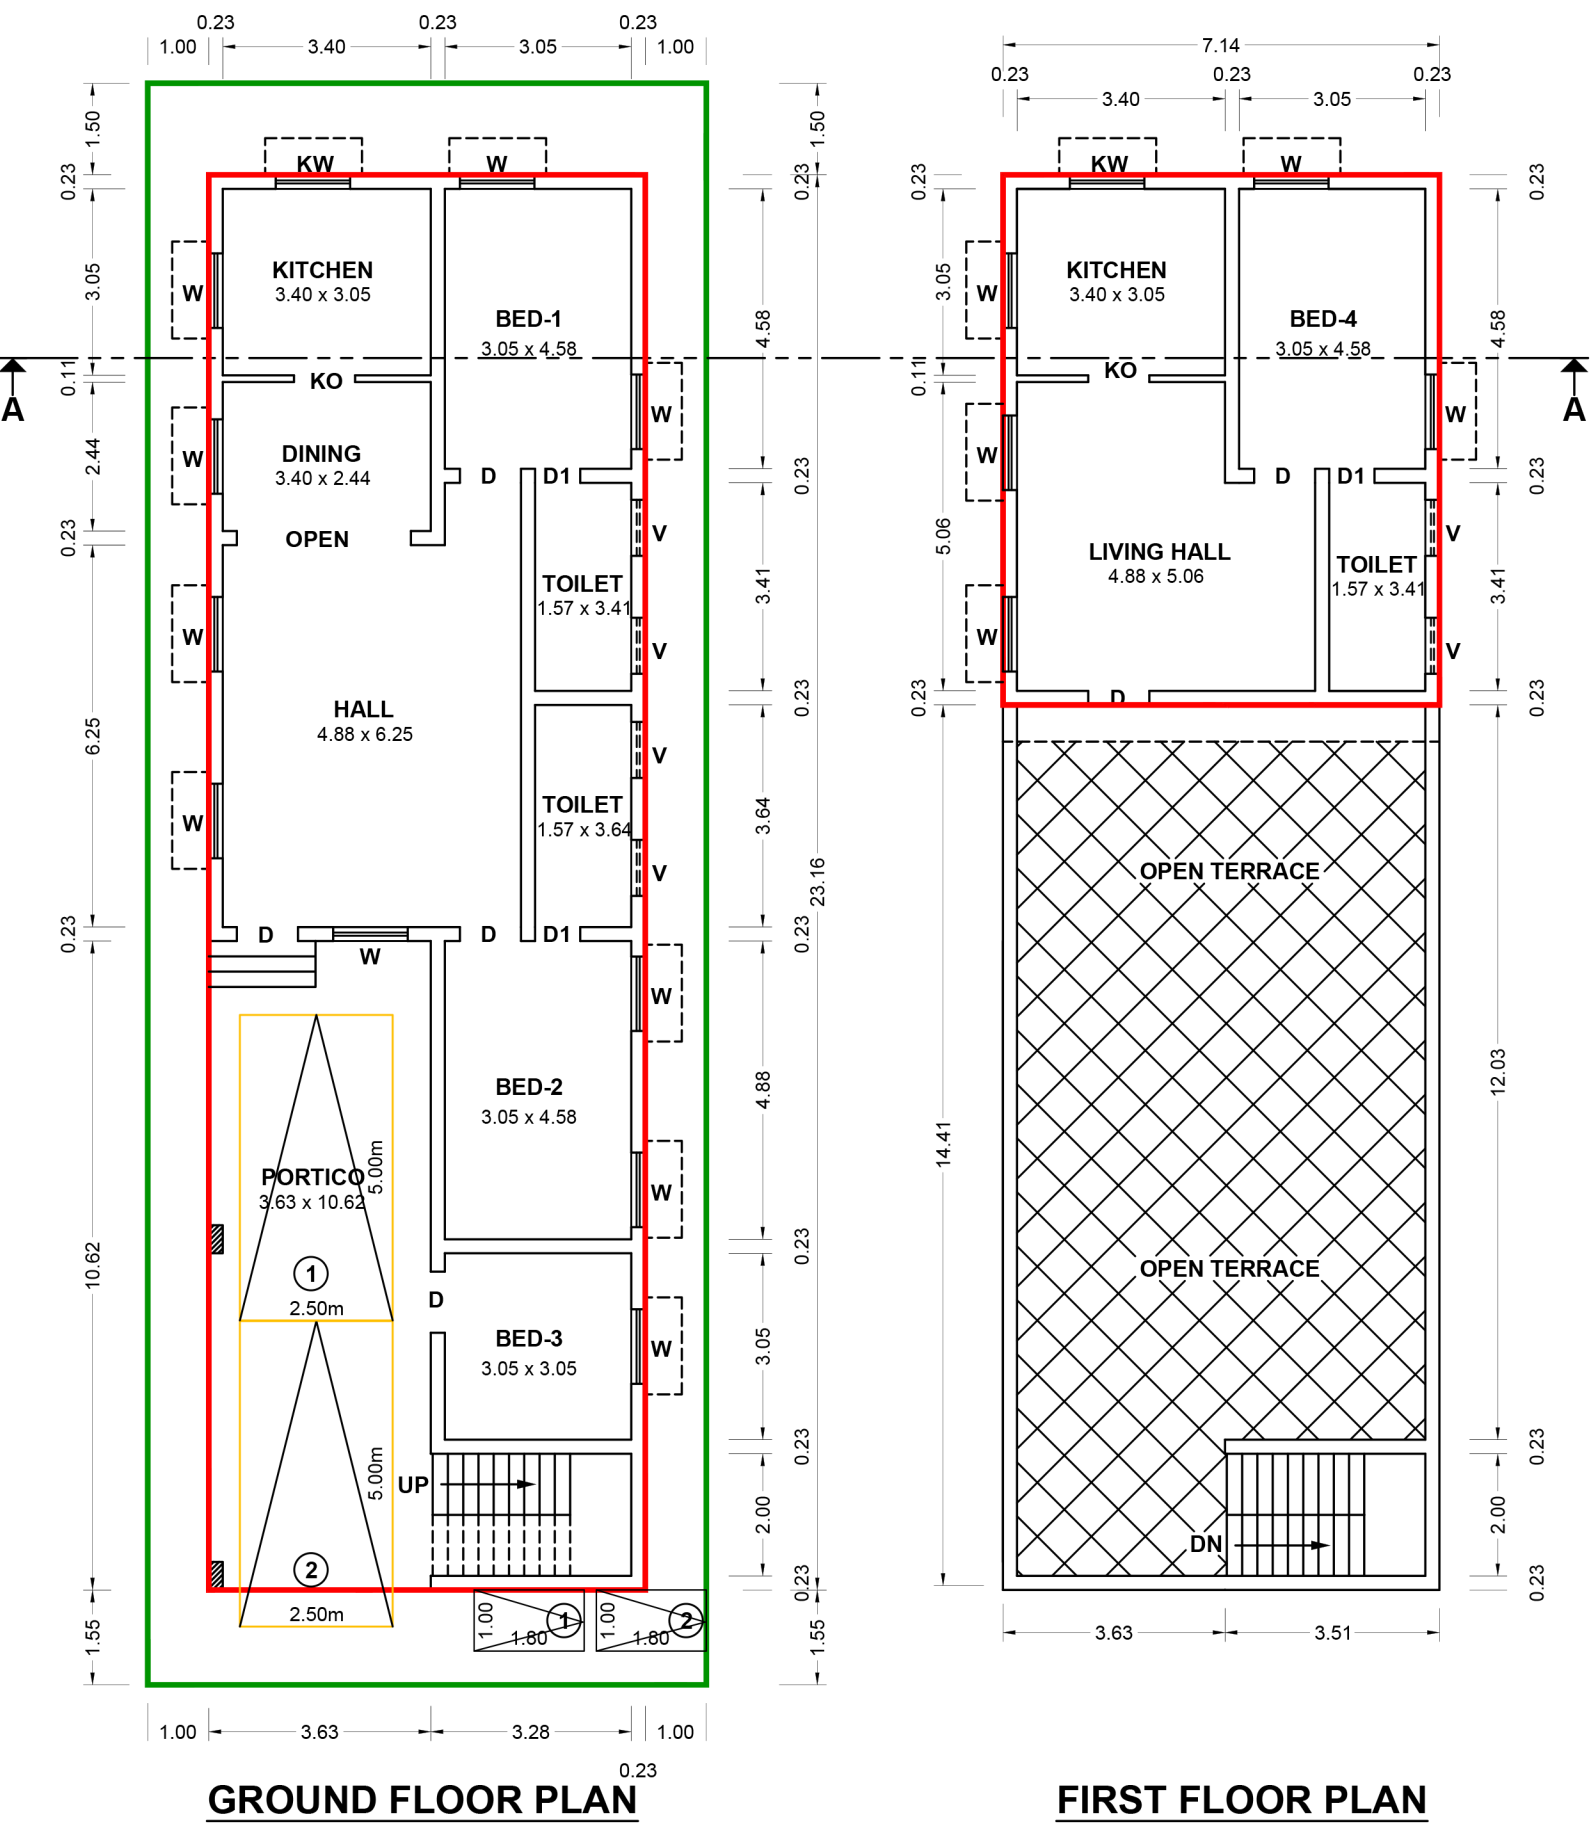


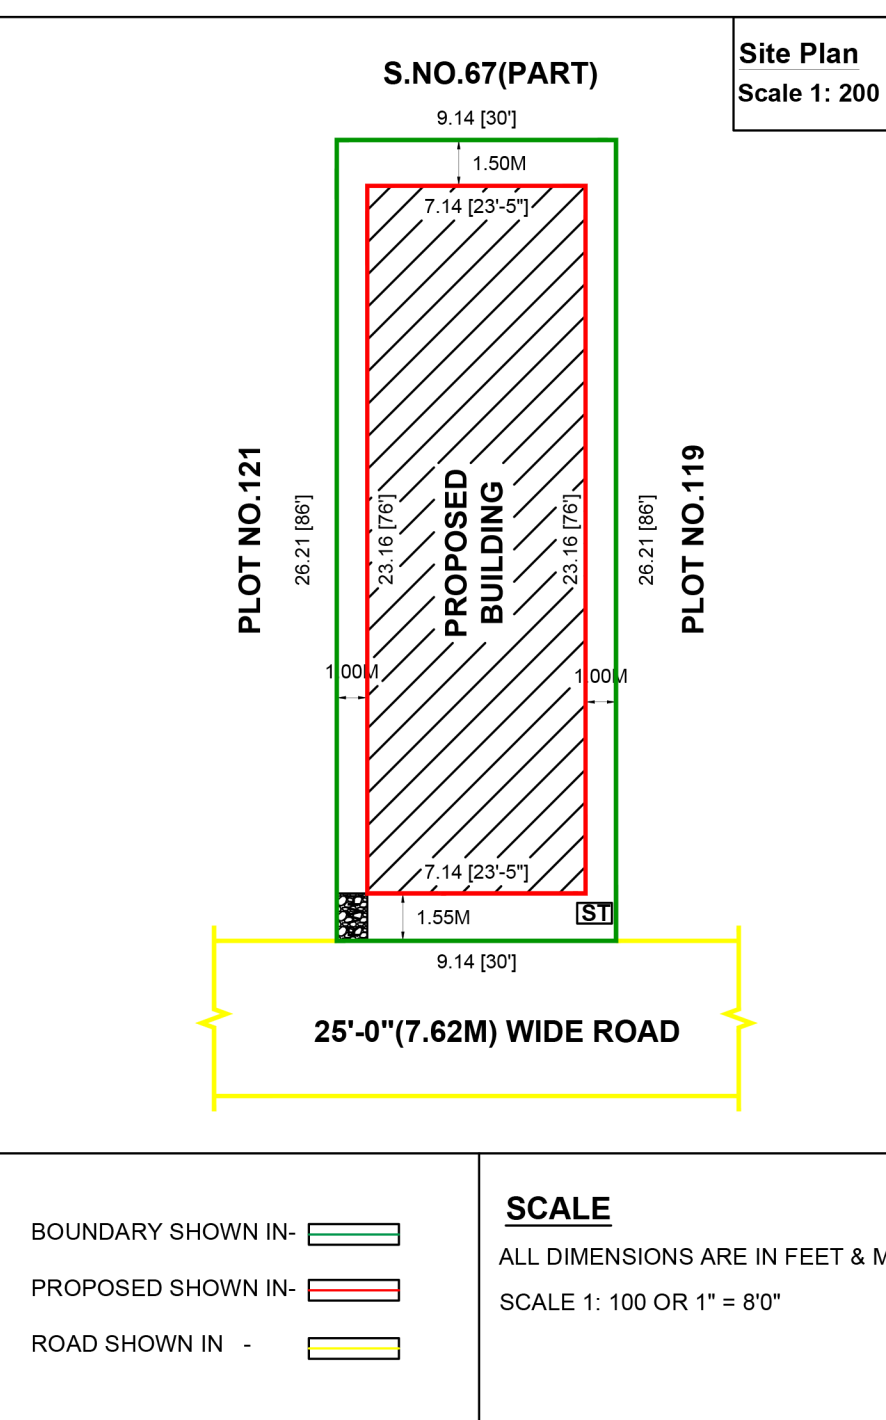

LAND REGULRAISATION NO.:
ந.க.எண்.3623/2025/தி3, நாள்.28.10.2025

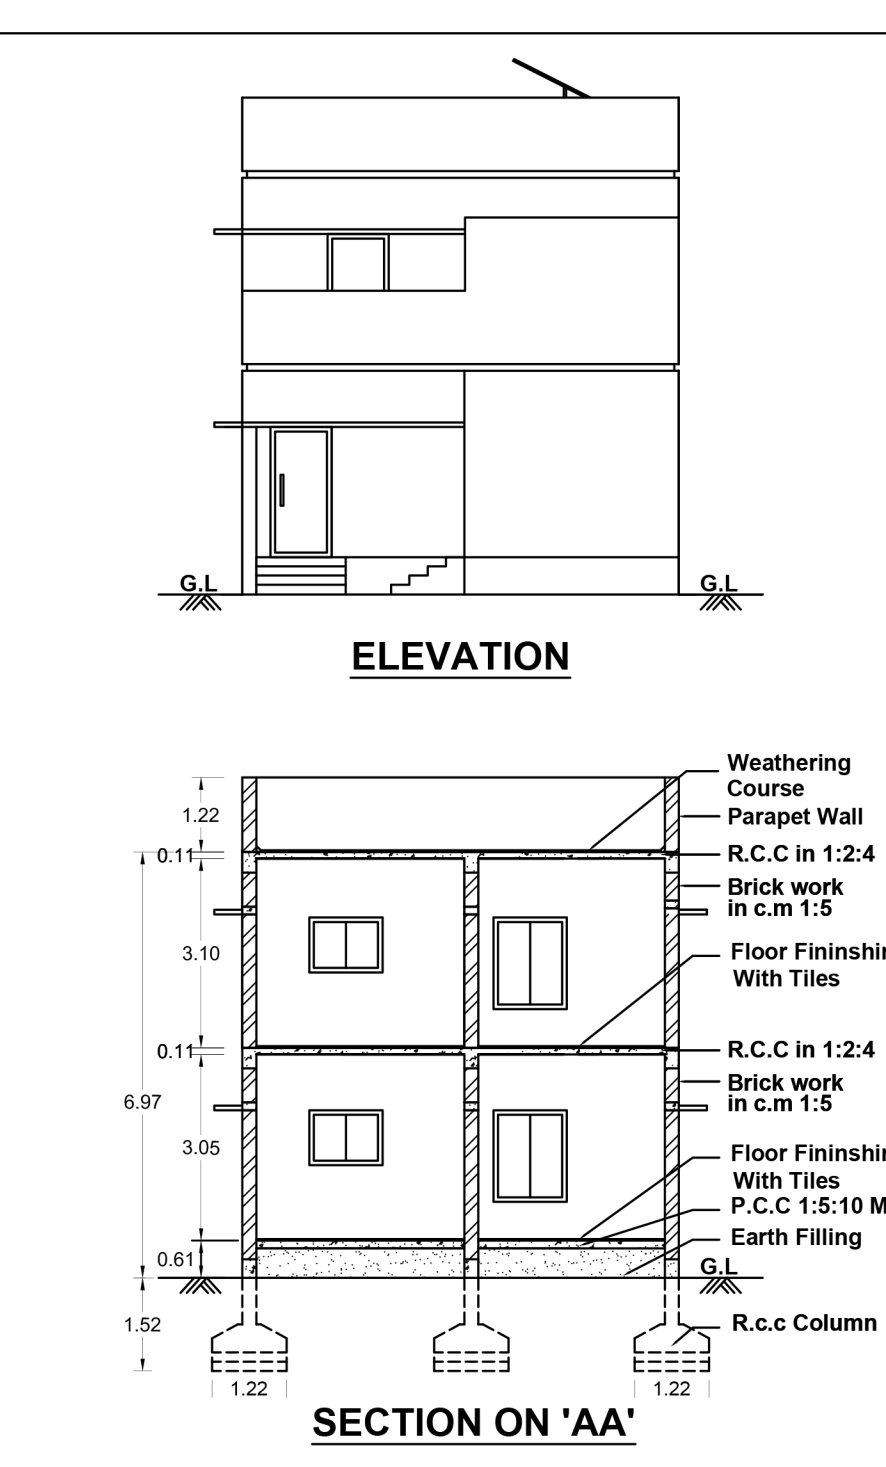

PLAN SHOWING THE PROPOSED CONSTRUCTION OF R.C.C TERRACED ROOF RESIDENTIAL BUILDING IN S.F.NO:67/24 AT PLOT NO-120, SRI SAKTHI NAGAR, NALIKALPATTY VILLAGE AND PANCHAYAT, PANAMARATHUPATTY UNION, SALEM TALUK AND SALEM DISTRICT.

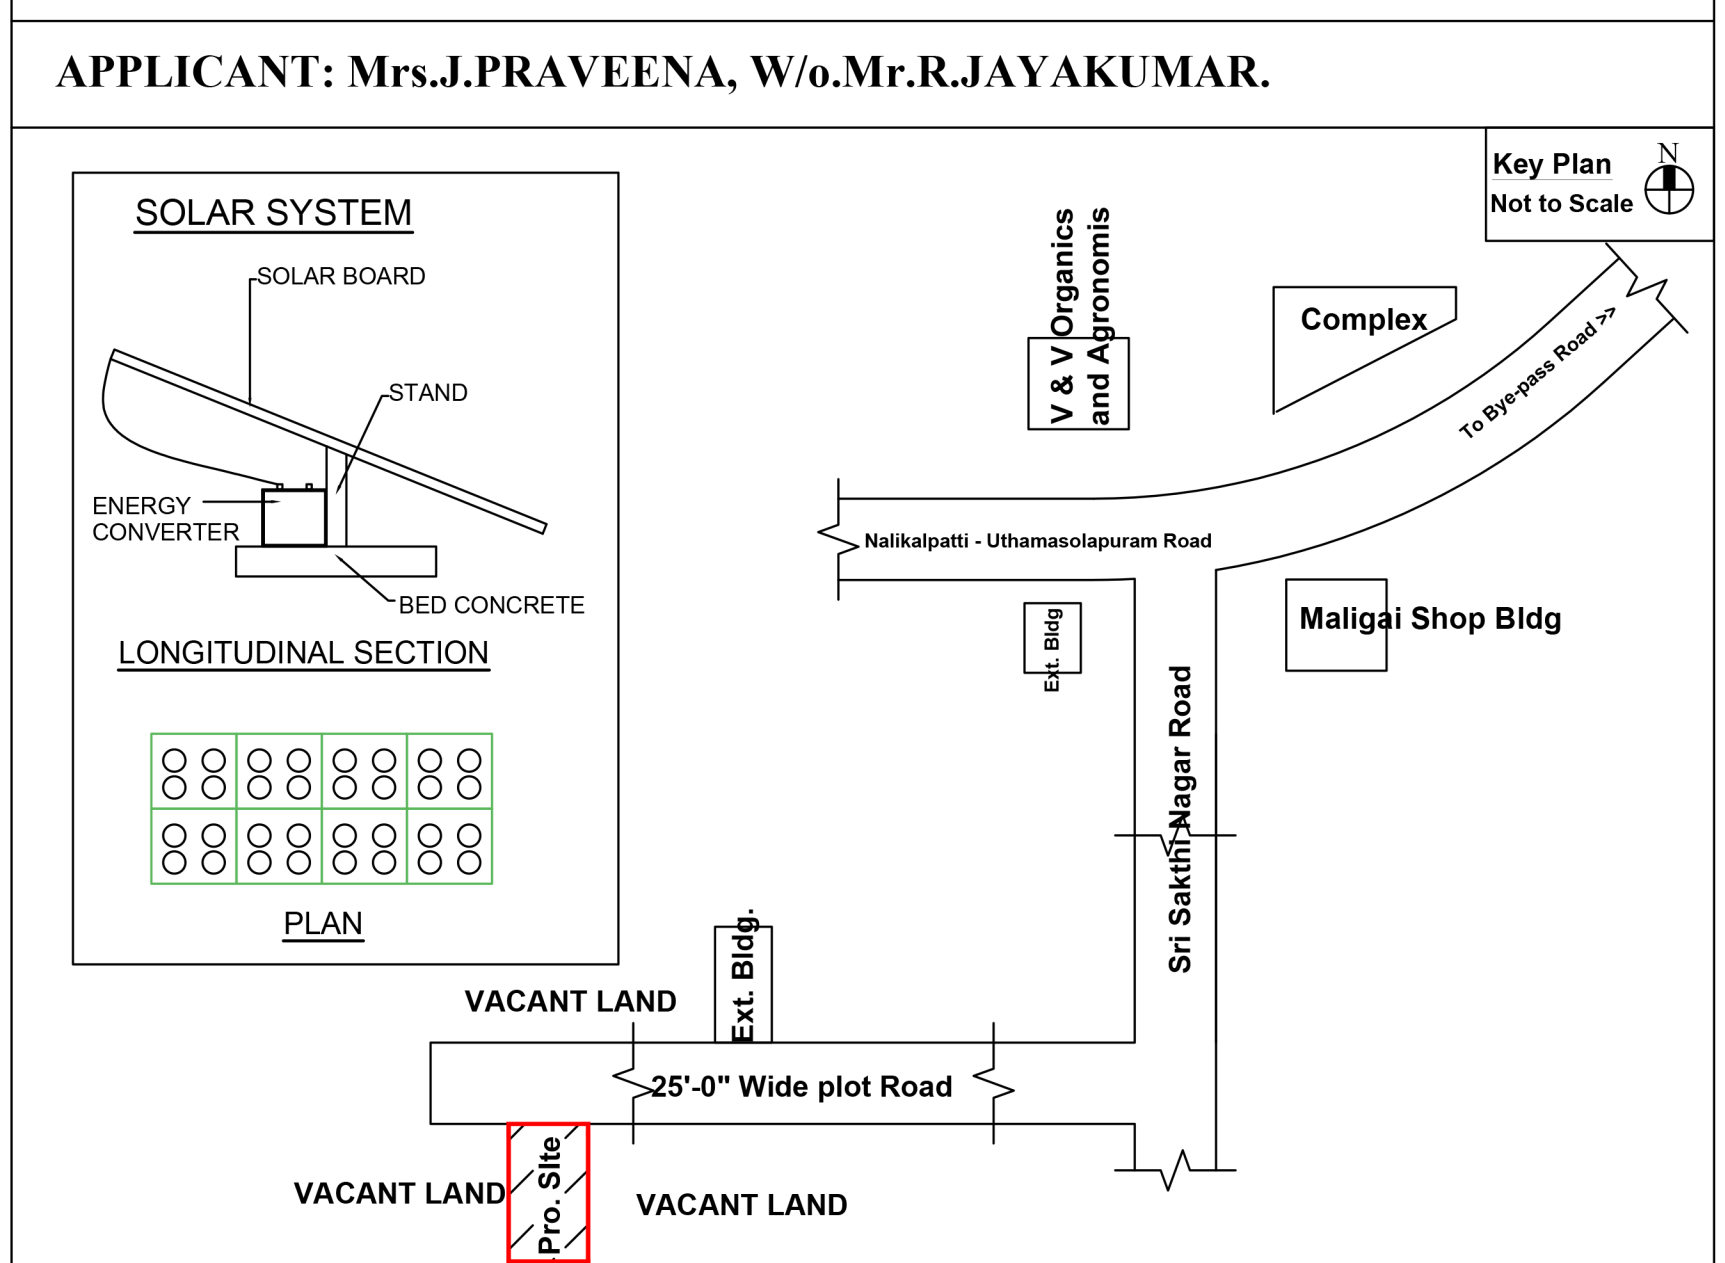

SEPTIC TANK DETAIL Section of Septic tank	Jointary Details: <table><tr><td>Door - D</td><td>3'3" x 7'0"</td><td>1.00 x 2.13</td></tr><tr><td>Door - D1</td><td>2'6" x 7'0"</td><td>0.76 x 2.13</td></tr><tr><td>Open - KO</td><td>3'3" x 7'0"</td><td>1.00 x 2.13</td></tr><tr><td>Window - W</td><td>4'0" x 5'0"</td><td>1.22 x 1.52</td></tr><tr><td>Window - KW</td><td>4'0" x 3'0"</td><td>1.22 x 0.91</td></tr><tr><td>Ventilator</td><td>3'0" x 2'0"</td><td>0.91 x 0.61</td></tr></table>	Door - D	3'3" x 7'0"	1.00 x 2.13	Door - D1	2'6" x 7'0"	0.76 x 2.13	Open - KO	3'3" x 7'0"	1.00 x 2.13	Window - W	4'0" x 5'0"	1.22 x 1.52	Window - KW	4'0" x 3'0"	1.22 x 0.91	Ventilator	3'0" x 2'0"	0.91 x 0.61	Area Details: <table><tr><td></td><td>Sqft</td><td>Sqm</td></tr><tr><td>Area of the site : 2580.00</td><td>239.68</td><td></td></tr><tr><td>(As per Doc No.7095/2024)</td><td></td><td></td></tr><tr><td>Area of the site : 2583.42</td><td>240.00</td><td></td></tr><tr><td>(as per Patta)</td><td></td><td></td></tr><tr><td>Area of the G.F : 1781.05</td><td>165.46</td><td></td></tr><tr><td>Area of the F.F : 667.06</td><td>61.97</td><td></td></tr><tr><td>Total Area : 2448.11</td><td>227.43</td><td></td></tr><tr><td>Area of the open : 798.95</td><td>74.22</td><td></td></tr></table>		Sqft	Sqm	Area of the site : 2580.00	239.68		(As per Doc No.7095/2024)			Area of the site : 2583.42	240.00		(as per Patta)			Area of the G.F : 1781.05	165.46		Area of the F.F : 667.06	61.97		Total Area : 2448.11	227.43		Area of the open : 798.95	74.22	
Door - D	3'3" x 7'0"	1.00 x 2.13	
Door - D1	2'6" x 7'0"	0.76 x 2.13	
Open - KO	3'3" x 7'0"	1.00 x 2.13	
Window - W	4'0" x 5'0"	1.22 x 1.52	
Window - KW	4'0" x 3'0"	1.22 x 0.91	
Ventilator	3'0" x 2'0"	0.91 x 0.61	
	Sqft	Sqm	
Area of the site : 2580.00	239.68	
(As per Doc No.7095/2024)	
Area of the site : 2583.42	240.00	
(as per Patta)	
Area of the G.F : 1781.05	165.46	
Area of the F.F : 667.06	61.97	
Total Area : 2448.11	227.43	
Area of the open : 798.95	74.22	
Column Footing Details: Column size - 9" x 12" 8mm Ø AT 6" C/C 16mm Ø MAIN BAR 12mm Ø 6" C/C P.C.C 1:4:8 SAND FILLING	STAIR CASE DETAILS BRICK WORK IN C.M 1:5 WAIST SLAB IN R.C.C. 1:2:4 WIDTH : 3'0" (0.91M) RAISE : 0' 7" (0.175M) TREAD : 0' 10" (0.25M)	Applicant : --- J.PRAVEENA ---	
16mm Ø MAIN BAR 12mm Ø AT 6" C/C	RAIN WATER HARVESTING : Recharge Pit with bore holes Perforated Concrete slab Sand & Brick Bats 150mm - 300mm dia bore well	Engineer : Er.M.Kesavan B.E., Registered Engineer, Salem city municipal corporation, Salem. Reg. No:311/2021-26 Cell: 9600663137	