
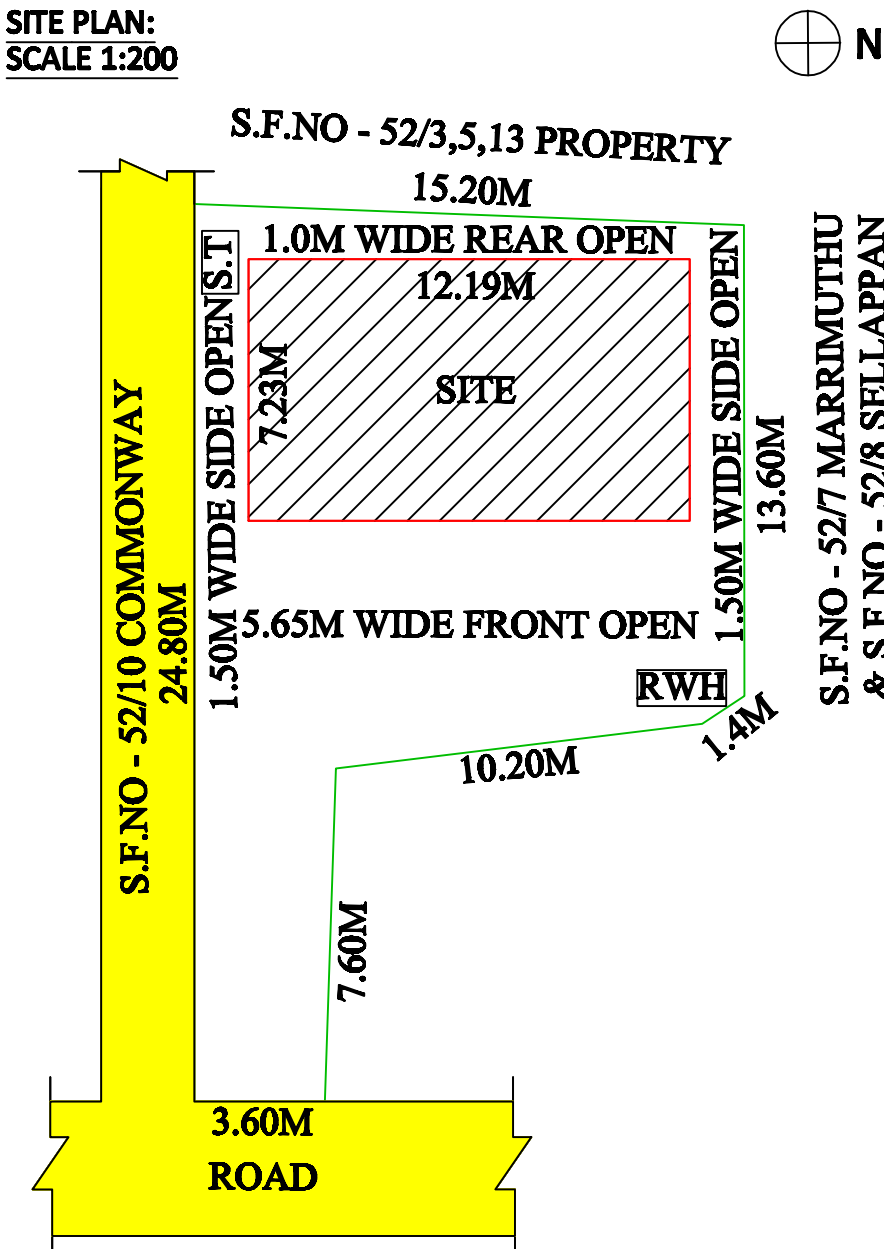


PLAN SHOWING THE RE-CONSTRUCTION OF R.C.C TERRACED ROOF (AFTER DEMOLISHING THE R.C.C ROOF) COMMERCIAL OFFICE GROUND & FIRST FLOOR BUILDING IN S.F.NO - 52/9,AT PERUMAGOUNDAMPATTI VILLAGE & PANCHAYAT, VEERAPANDY PANCHAYAT UNION, SALEM SOUTH TALUK , SALEM DISTRICT.


APPLICANT : Mr.K.MANIKANDAN,S/O.Mr.S.R.KANDASAMY

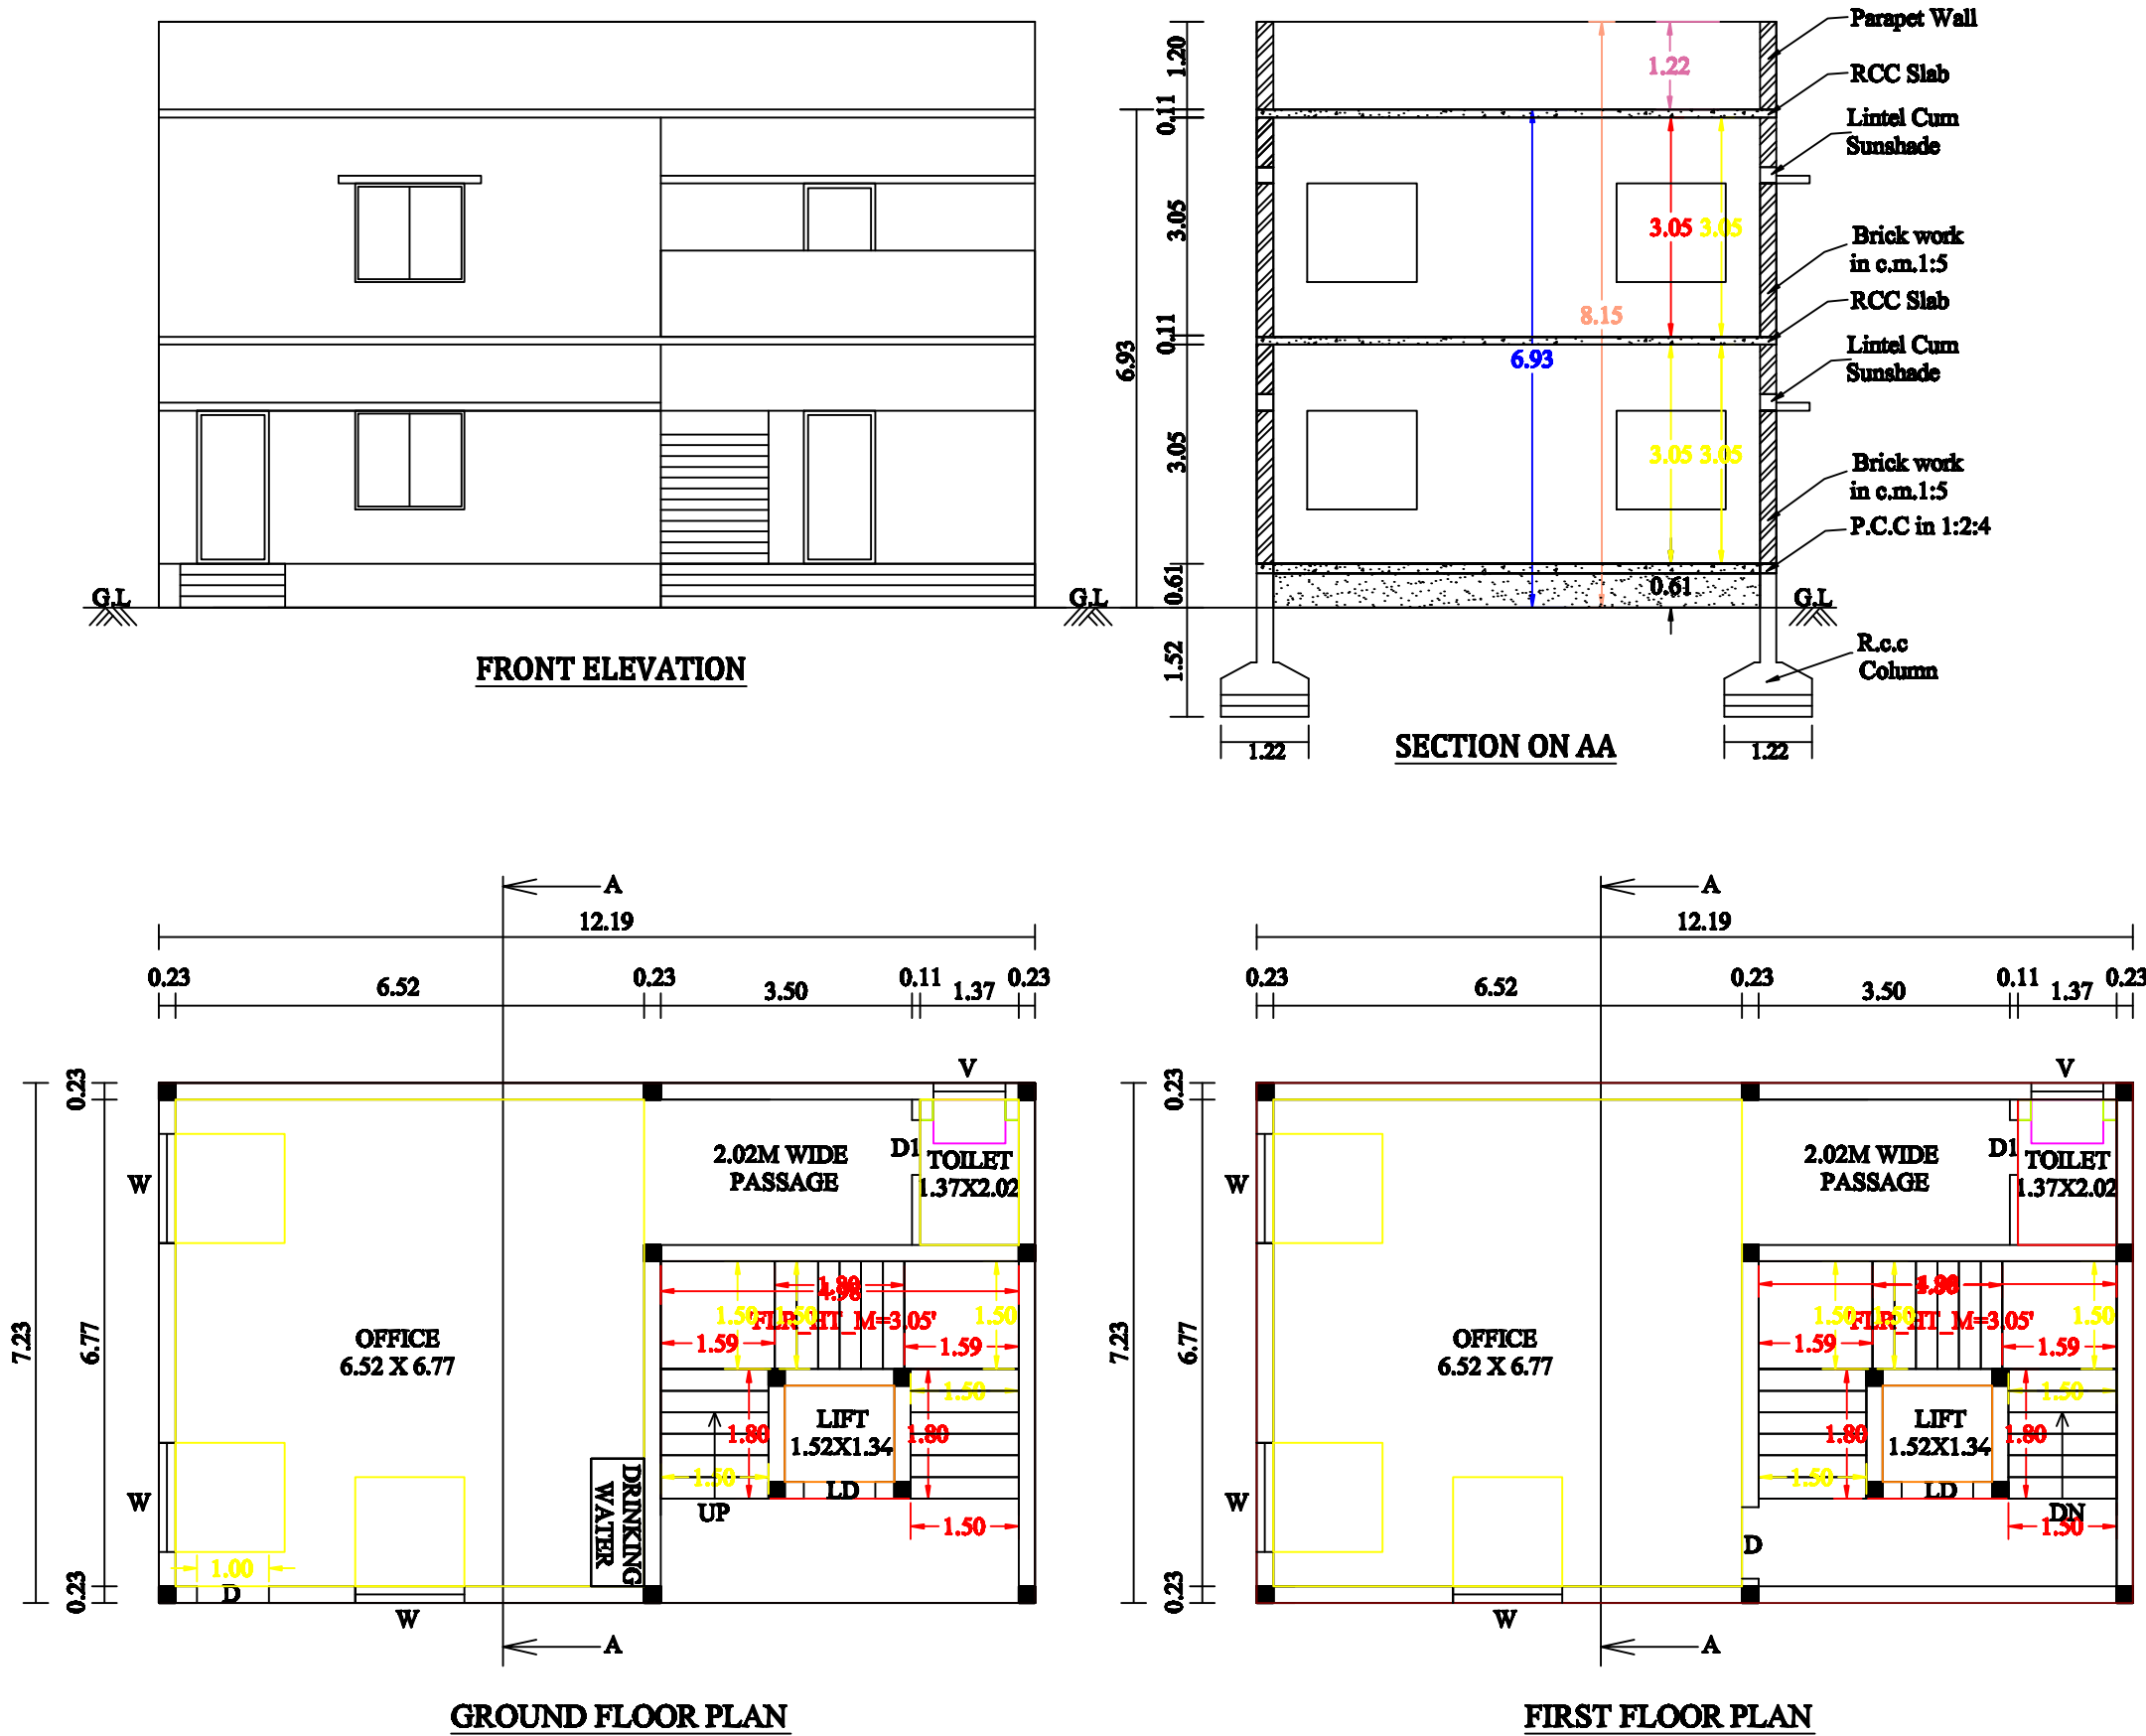

JOINERY DETAILS:

DOOR	5'0" X 7'0"	1.52 X 2.13
DOOR -1	2'6" X 7'0"	0.76 X 2.13
LIFT DOOR	3'3" X 7'0"	1.00 X 2.13
WINDOW	5'0" X 5'0"	1.52 X 1.52
VENTILLATOR	3'0" X 2'0"	1.00 X 0.61

KEY PLAN:
NOT TO SCALE

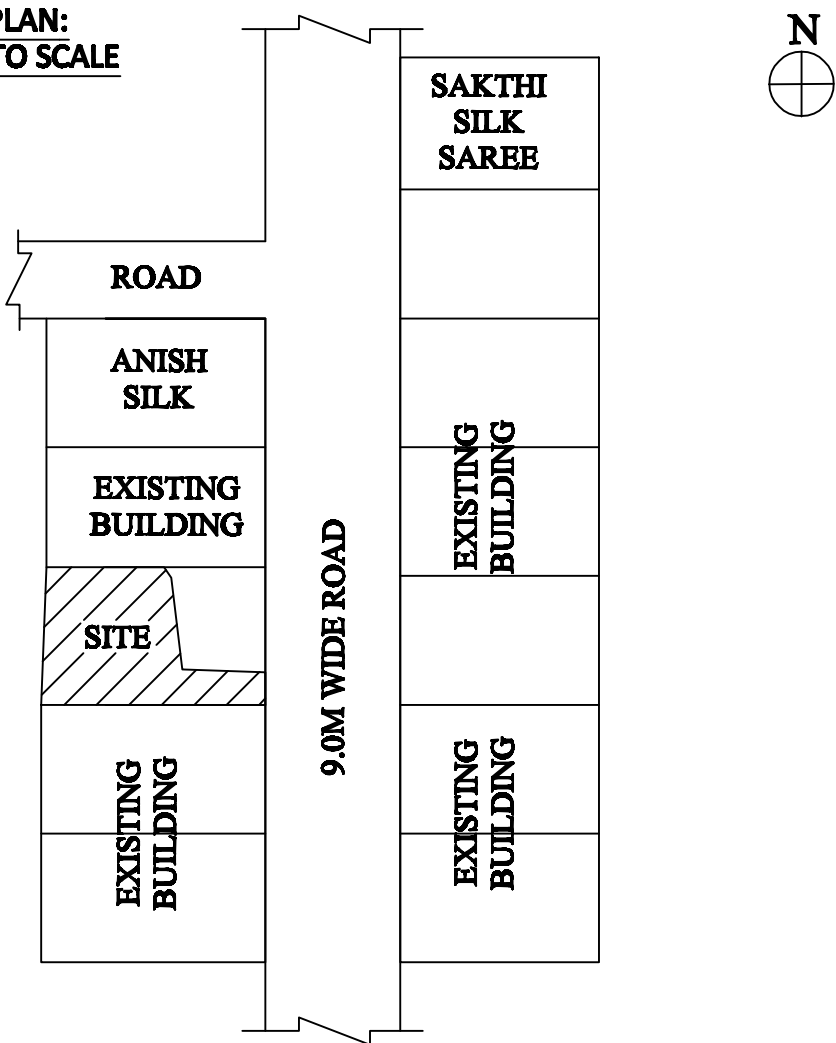

SITE AREA DETAILS:

SL.NO	S.F.NO	AREA
1	52/9	246.00 Sq.Mt

S.NO	AREA DETAILS:	SQ.FT	SQ.M
1	AREA OF SITE (AS PER DOC)	2648.00	246.00
2	AREA OF GROUND FLOOR	948.63	88.13
3	AREA OF FIRST FLOOR	948.63	88.13
4	TOTAL CONSTRUCTION AREA	1897.26	176.26

BOUNDARY SHOWN -	SCALE
PROPOSED SHOWN -	ALL DIMENSIONS ARE IN METER
ROAD SHOWN -	SCALE 1:100 OR 1"=8'0"

APPLICANT:-


K. Manikandan

ENGINEER:

E. V. Shanmugasundaram
E. V. SHANMUGASUNDARAM, M.E. (STRU),
CHARTERED ENGINEER
REGISTERED ENGINEER GRADE-II
9-1/6, Kakapalayam Main Road,
ELAMPILLAI, SALEM - 637 502.
Cell : 94432 75970, 98427 75970



M. 1:5
crete in
3
ng shaft
u.p
Crest

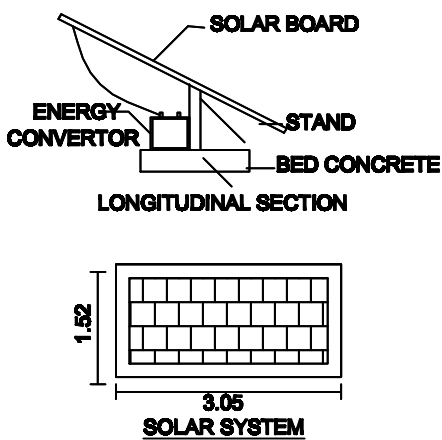

STAIR CASE DETAILS

0.25

BRICK WORK IN C.M 1:5

WAST SLAB IN R.C.C. 1:2:4

0.15

WIDTH : (1.50M)

RAISE : (0.15M)

TREAD : (0.30M)

RAIN WATER HARVESTING

Recharge Pit with bore holes

Perforated Concrete slab

Sand & Brick Bats

150mm - 300mm dia bore well