

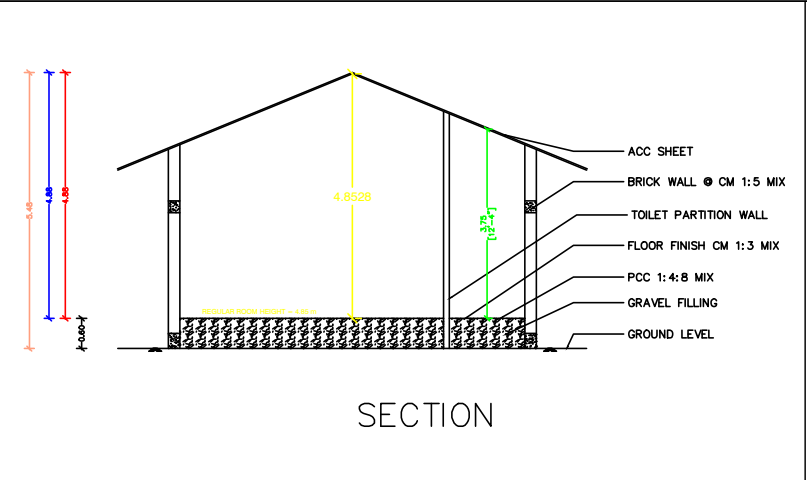
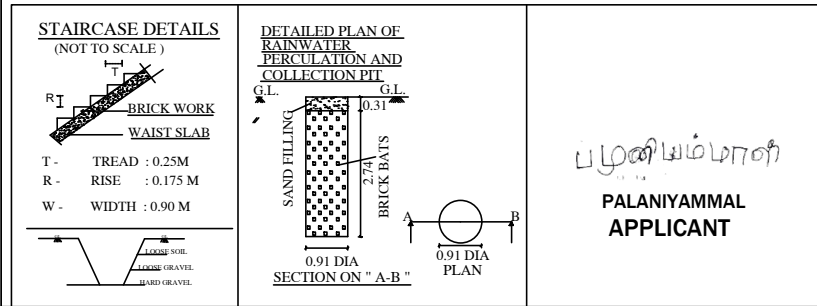
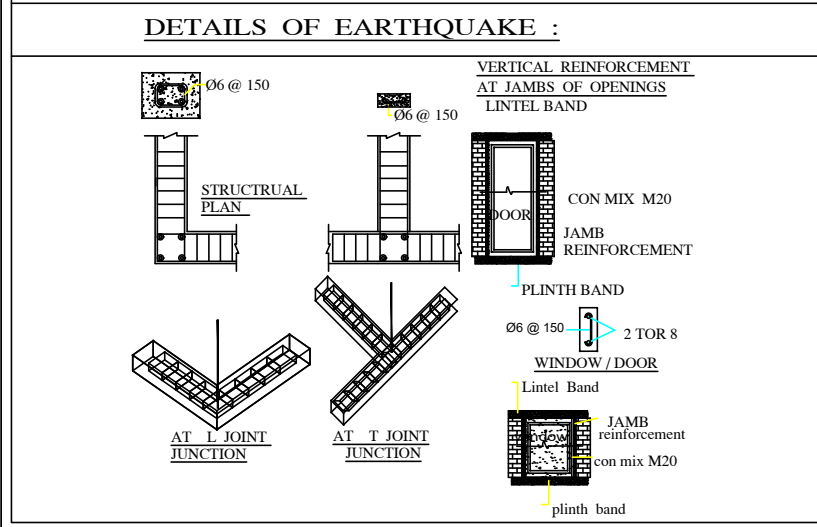
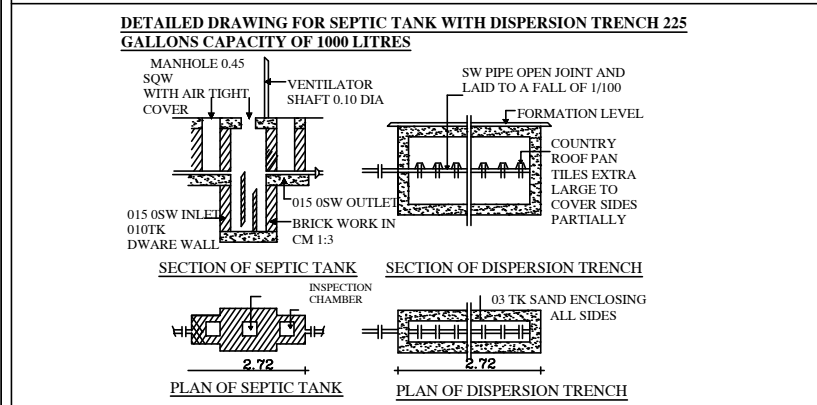
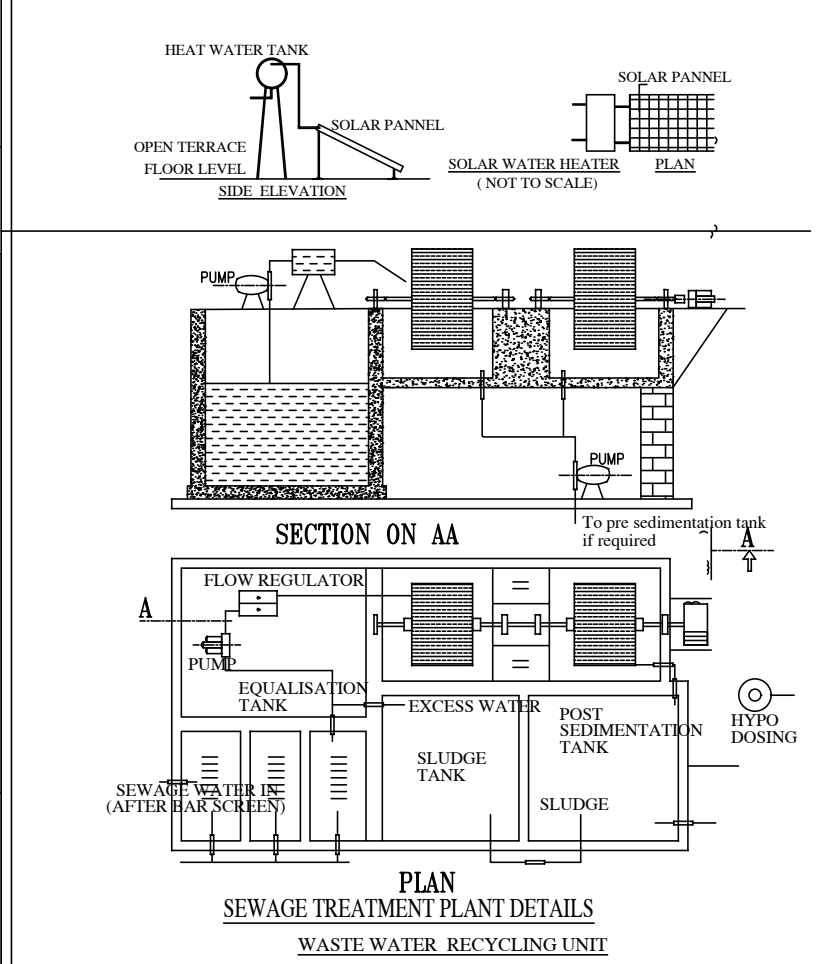
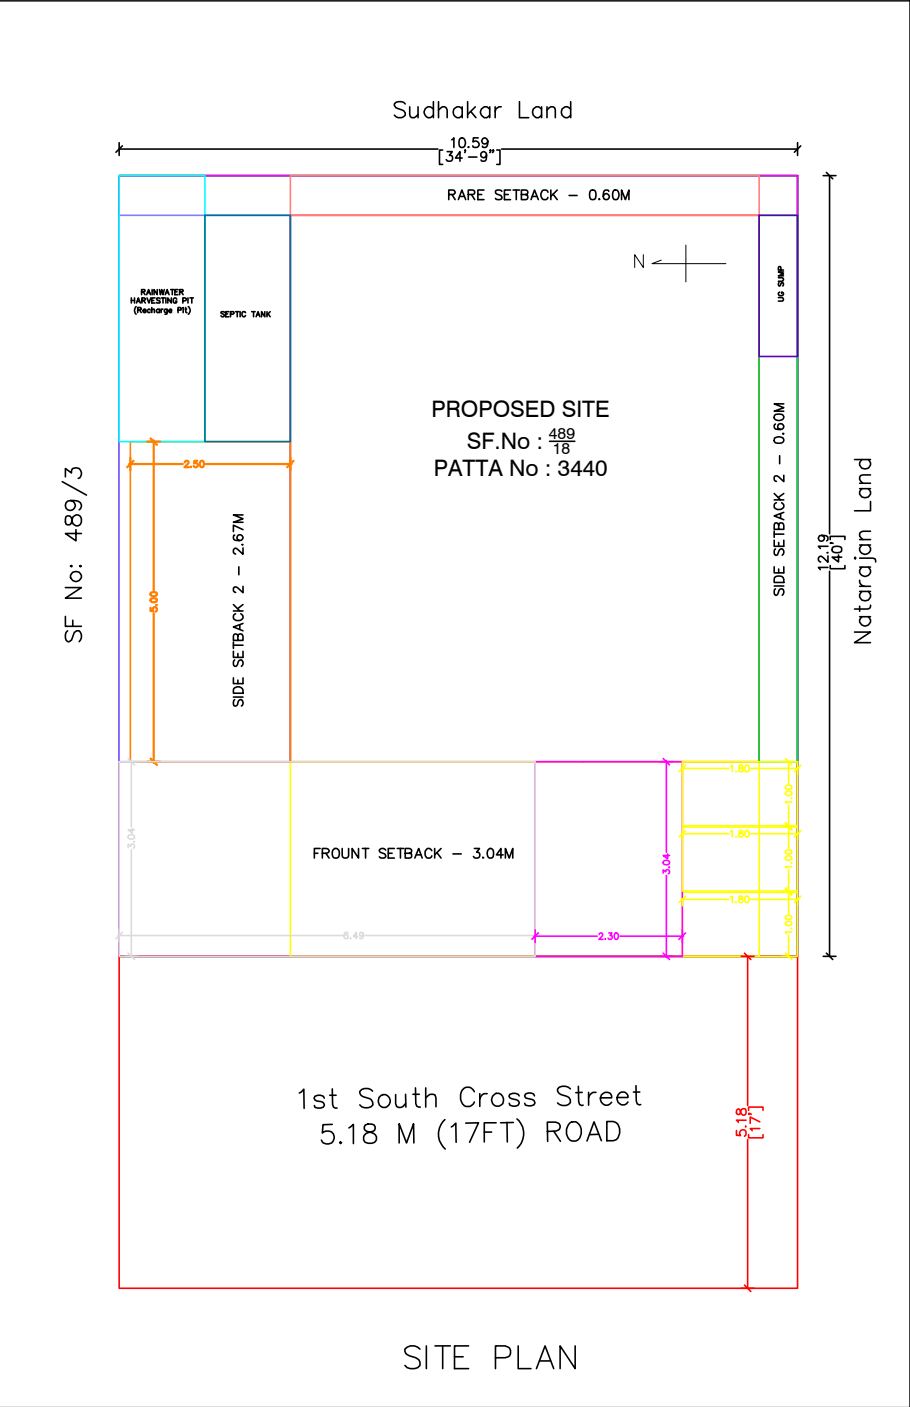
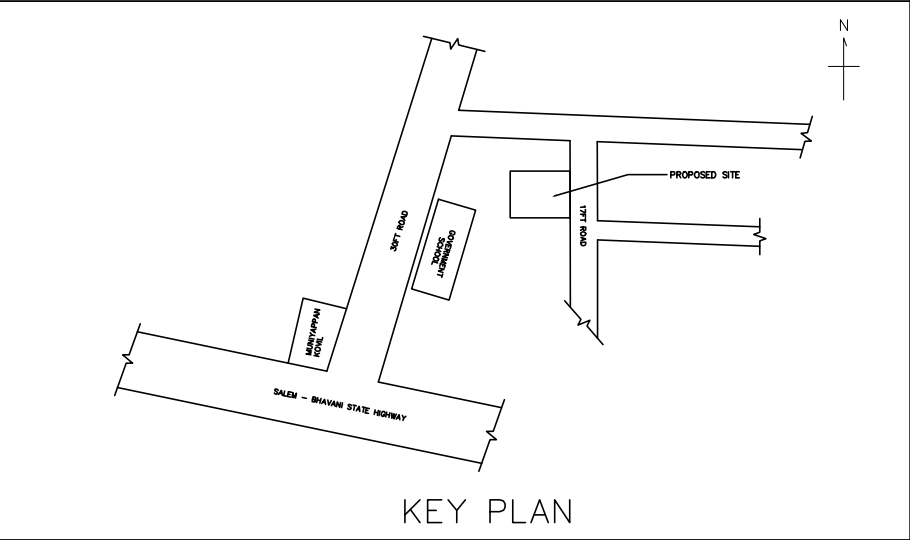


SITE AND DETAILED PLAN SHOWING THE PROPOSED CONSTRUCTION OF A.C.C ROOF GROUND FLOOR COMMERCIAL BUILDING IN SITE NO:9, S.F No : 489/18, PATTA NO: 3440, CHINNAGOUNDANUR VILLAGE, CHINNAGOUNDANUR POST, SANKAGIRI TALUK, SALEM DIST – 637303.

APPLICANT NAME : MRS. PALANIYAMMAL W/O MR. GANESAN

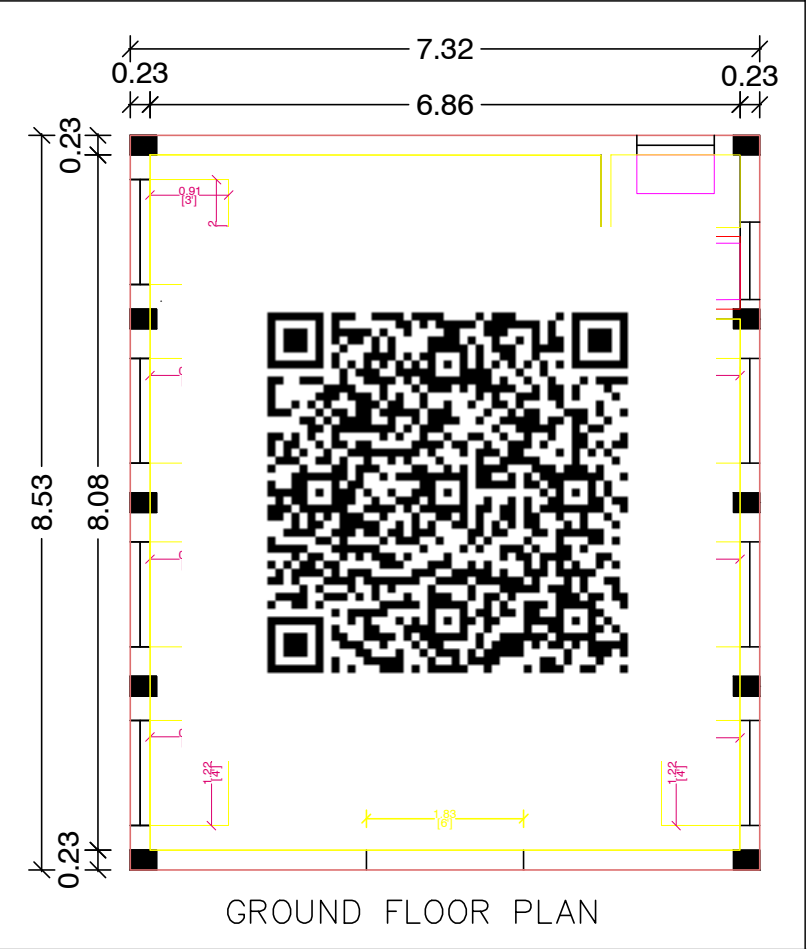

SECTION

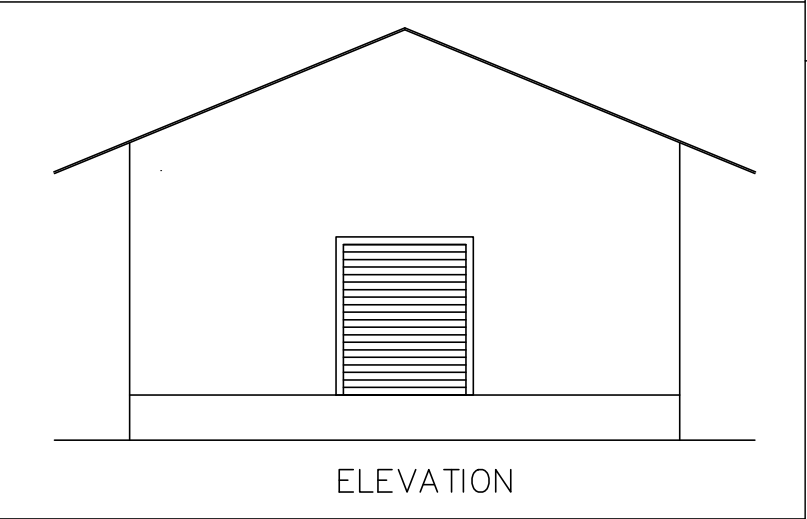

- SPECIFICATIONS:**
1. R.C.C FOOTINGS FOR FOUNDATION IN M20 MIX
 2. R.C.C. COLUMNS IN M20 MIX
 3. R.C.C. ROOF SLAB AND BEAMS IN M20 MIX
 4. 9" BRICK WORK IN C.M 1:5 IN SUPER STRUCTURE
 5. COUNTRY WOOD DOORS WITH FLUSH SHUTTERS
 6. COUNRTY WOOD GLAZED WINDOWS
 7. INTERNAL PLASTERING IN C.M 1:4
 8. EXTERNAL PLASTERING IN CM 1:5
 9. WEATHERING COURSE IN BRICK JELLY LIME CONCRETE 1:3 MIX
 10. WEATHERING TILES IN 9"x9" BURNT CLAY TILES IN LAID IN1:3 MIX

AREA STATEMENT	SQ.FT	SQ.MT
PLOT AREA (AS PER DOCUMENT)	1390.00	129.14
PLOT AREA (AS PER PATTA)	1390.00	129.14
PLOT AREA (AS PER SITE)	1390.00	129.14
SUPER IMPOSED AREA	1390.00	129.14
PRO. GROUND FLOOR AREA	671.99	62.43
PRO. FIRST FLOOR AREA	-	-
TOTAL FSI AREA	671.99	62.43
NON FSI AREA	671.99	62.43
PRO. CAR PARK AREA		
PRO. HEAD ROOM		
NET TOTAL FSI & NON FSI AREA	671.99	62.43

PLOT COVERAGE : %
FLOOR SPACE INDEX :

JOINERY DETAILS:		
	DESCRIPTION	IN METER
MD	MAIN DOOR	1.00X2.13
D1	DOOR	0.91X2.13
D2	TOILET DOOR	0.76X2.13
O	OPENING	0.91X2.13
W	WINDOW	1.83X1.22
W1	WINDOW	1.83X0.91
W2	WINDOW	1.22X1.22
V	VENTILATOR	0.91X0.61

COLOUR INDEX:	
PROPOSED BUILDING	
EXISTING ROAD	
BOUNDARY LINE	
DEMOLITION	

Er. R.VISHVAMOHAN, B.E.,(CIVIL)
Licensed Building Surveyor,
RATHINAM CONSTRUCTION
Varuthampatti, Sankari (Tk),
Salem (Dt) - 637303.
Cell: 98428 04499
REGISTERED ENGINEER.