
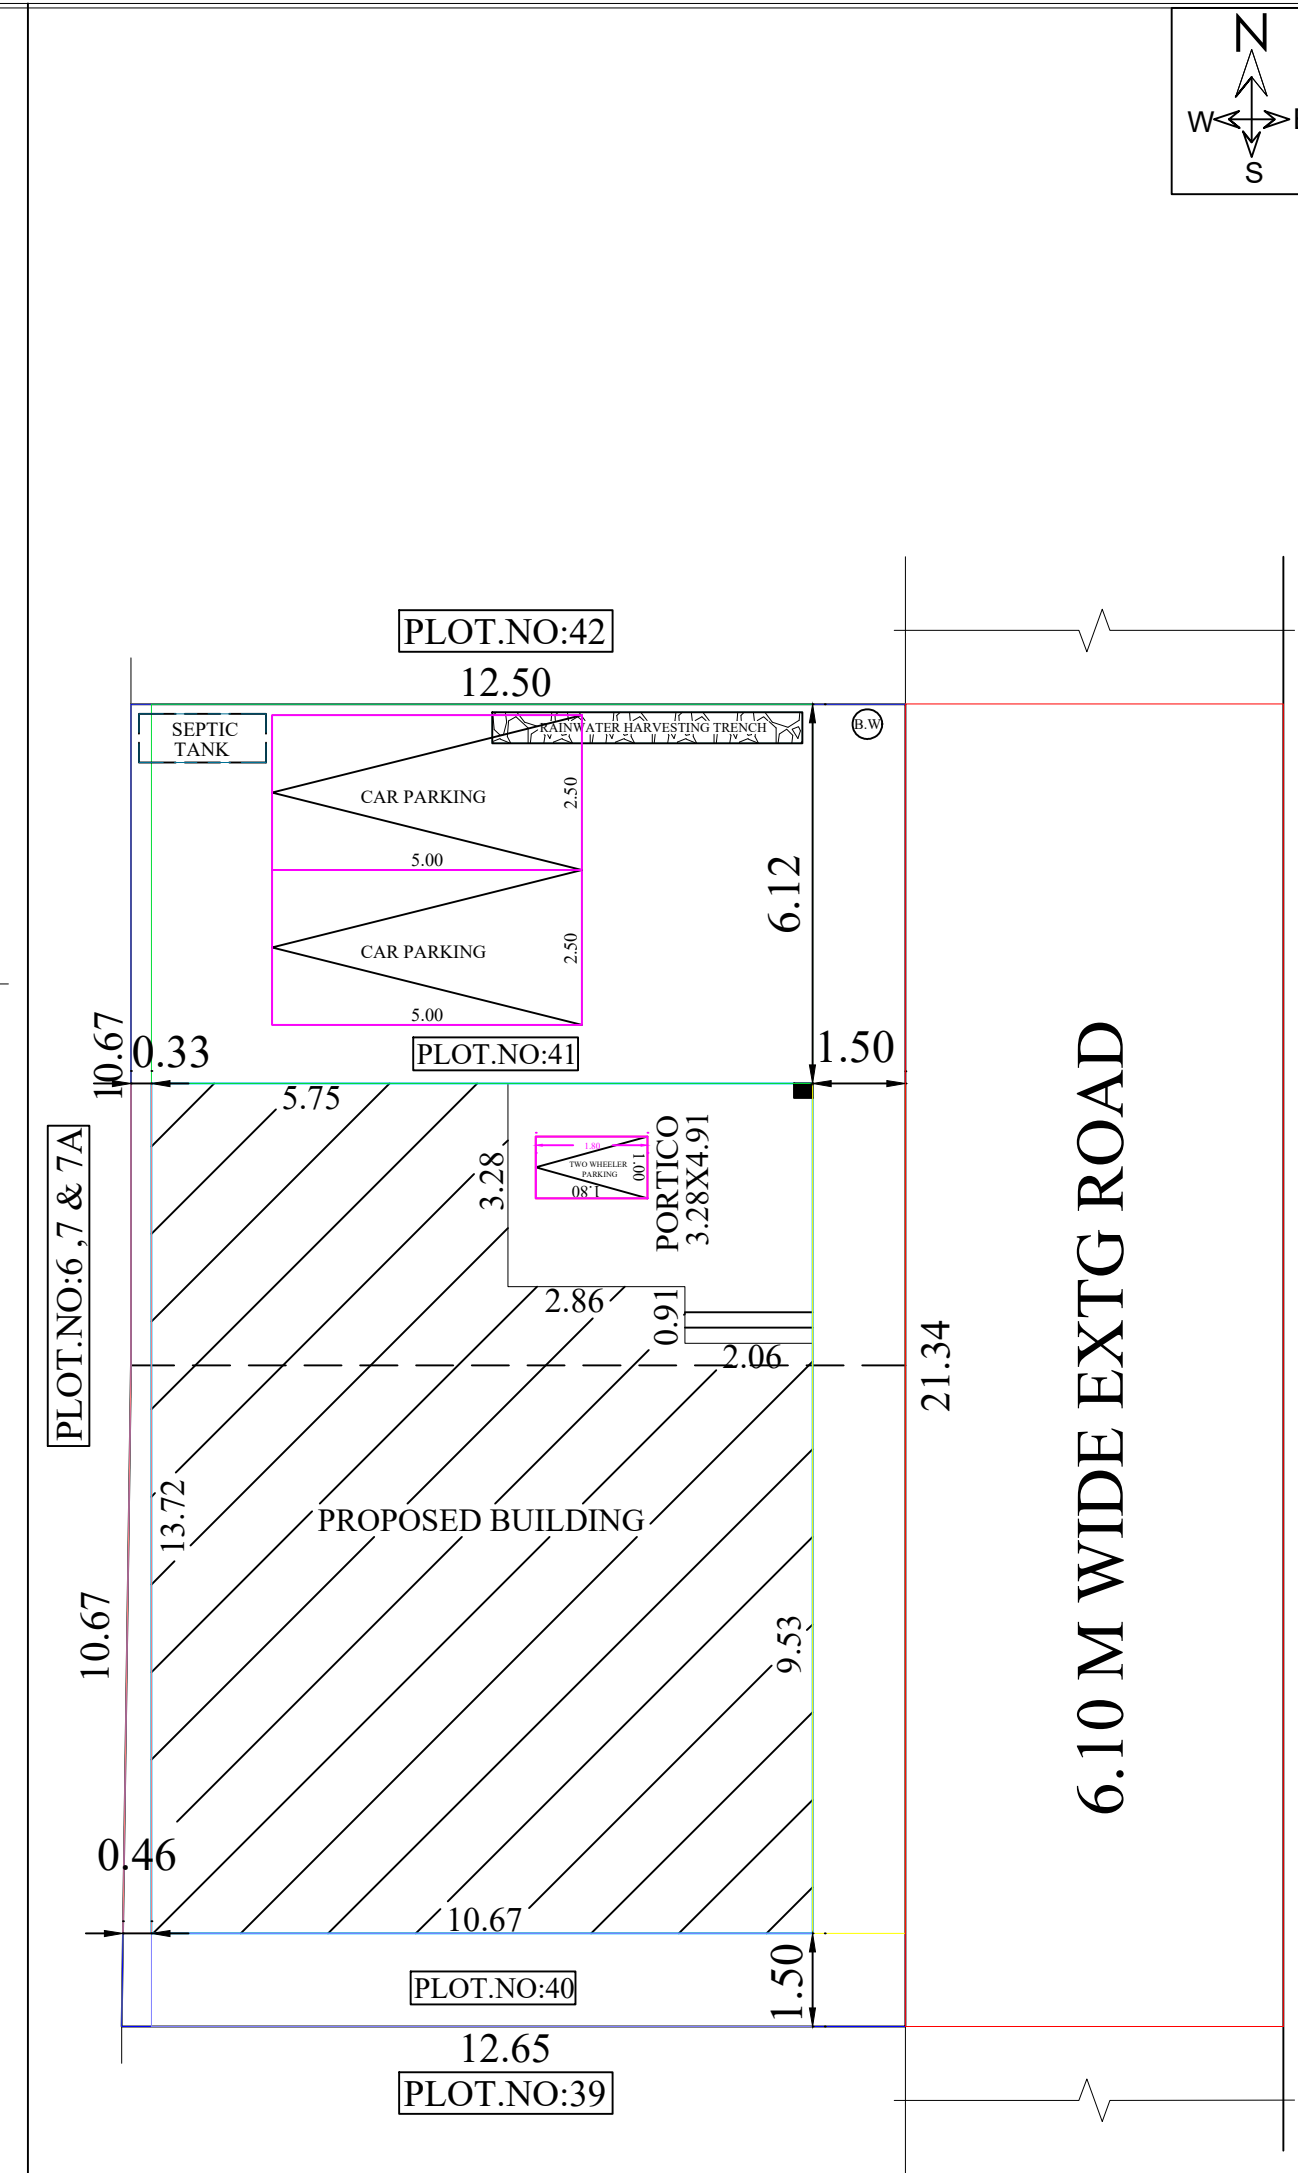
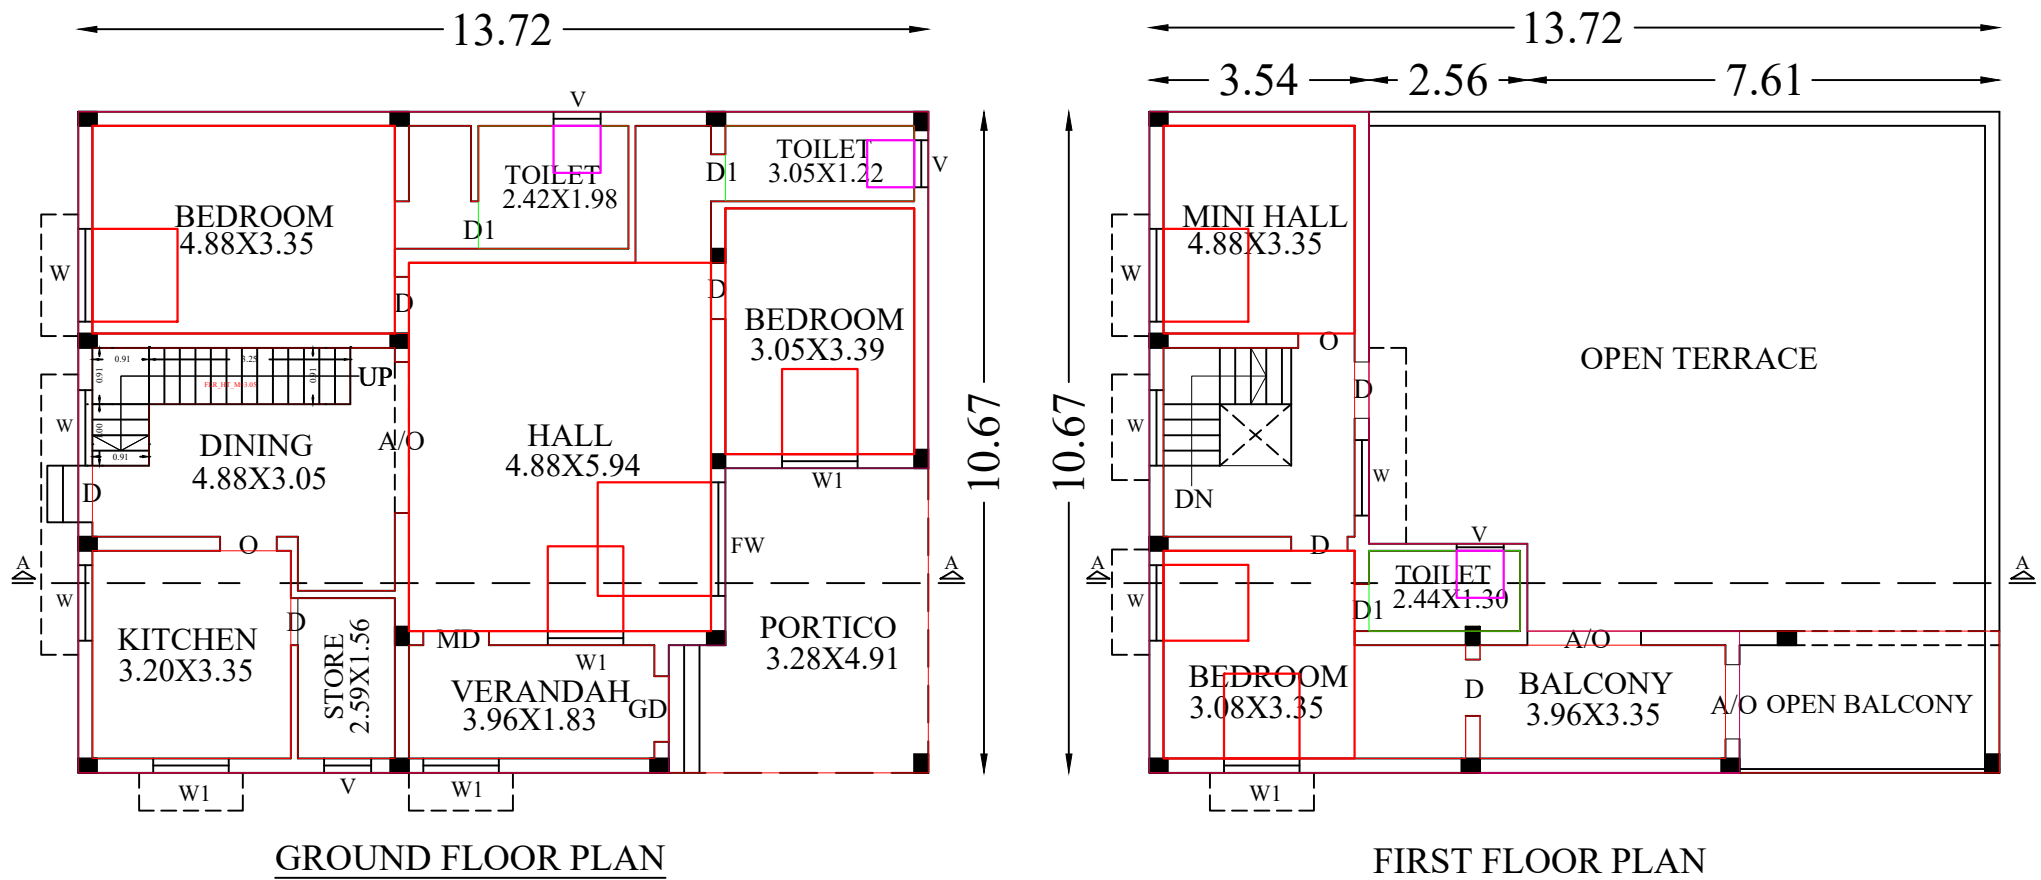


PLAN SHOWING THE PROPOSED CONSTRUCTION OF R.C.C ROOF RESIDENTIAL BUILDING GROUND & FIRST FLOOR AT OLD SF.NO:36/2C,NEW SF.NO:36/2C6 & 36/2C7,NEW PATTA NO: 1764 & 1765,PLOT NO:40 & 41,ANNAI NAGAR-5 IN THALAKAVOOR VILLAGE,ILANGUDI GROUP, THALAKAVOOR PANCHAYAT,KALLAL UNION,THIRUPPATHUR TALUK,SIVAGANGAI DIST.

Note:
[1)DTCP Regularised Layout Approved No: 381/2019]

SCALE = 1'0":8'0"(OR)1:100

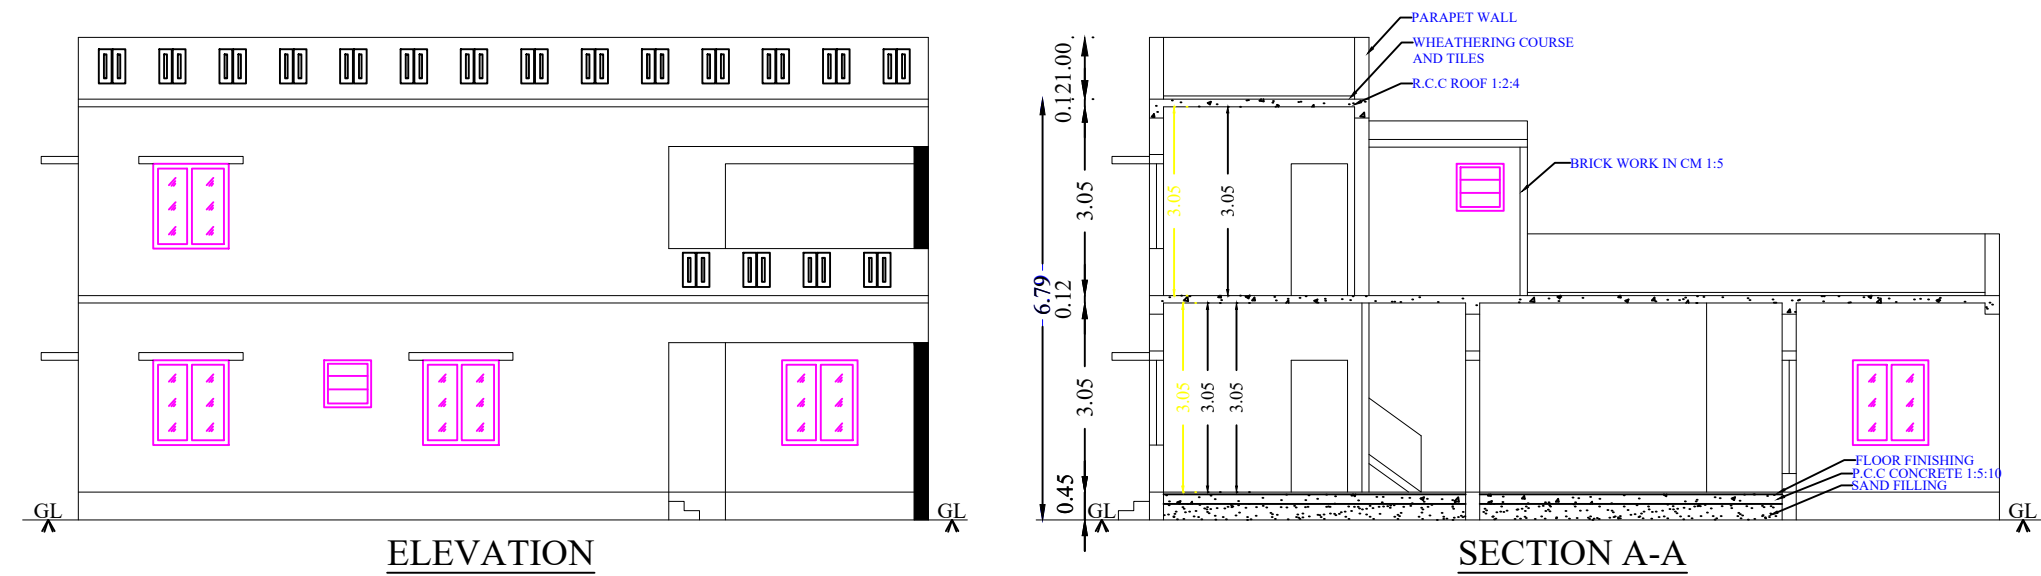

LEGEND	IN M	IN FT
MD MAIN DOOR	1.06 X 2.13	3'6" X 7'0"
D DOOR	0.91 X 2.13	3'0" X 7'0"
D1 DOOR	0.76 X 2.13	2'6" X 7'0"
FW FRENCH WINDOW	1.83 X 1.83	6'0" X 6'0"
W WINDOW	1.52 X 1.37	5'0" X 4'6"
W1 WINDOW	1.22 X 1.37	4'0" X 4'6"
V VENTILATOR	0.76 X 0.76	2'6" X 2'6"
AREA DETAILS:	SQ.M	SQ.FT
SITE AREA	267.46	2879.00
REFERENCE:	SQ.M	SQ.FT
GROUND FLOOR PLINTH AREA	146.32	1574.97
FIRST FLOOR PLINTH AREA	64.66	696.00
OPEN SPACE AVAILABLE	121.14	1304.03

ALL DIMENSIONS ARE IN METER		
COLOUR INDEX		
PRO CONSTRUCTION		☐
SITE BOUNDARY		☐
EXTG ROAD		☐

OWNER NAME & SIGN

Mrs.R.JANSI
W/o:Mr.ALLWYN JOHNSON

ENGINEER
OFFICE USE