
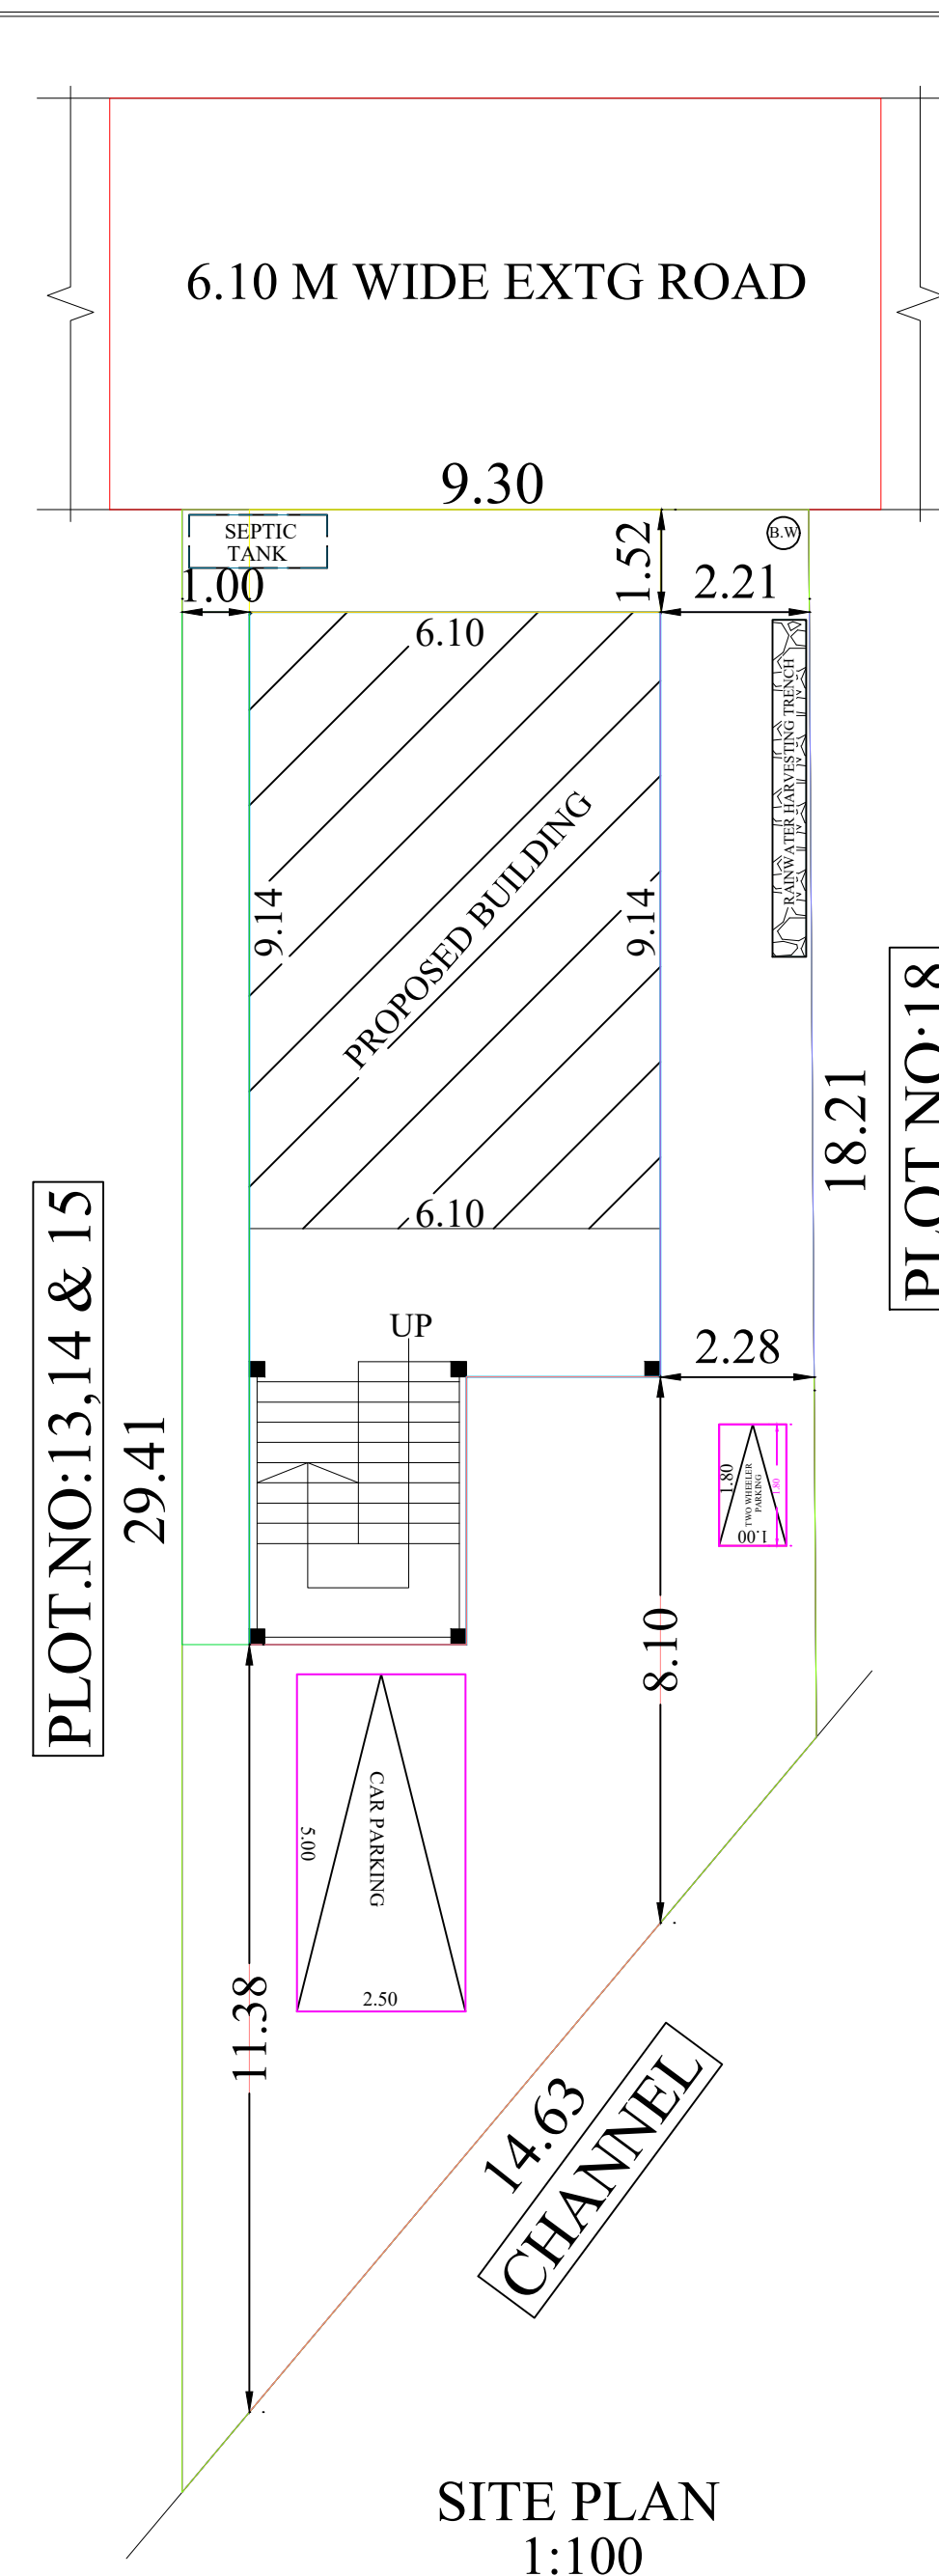
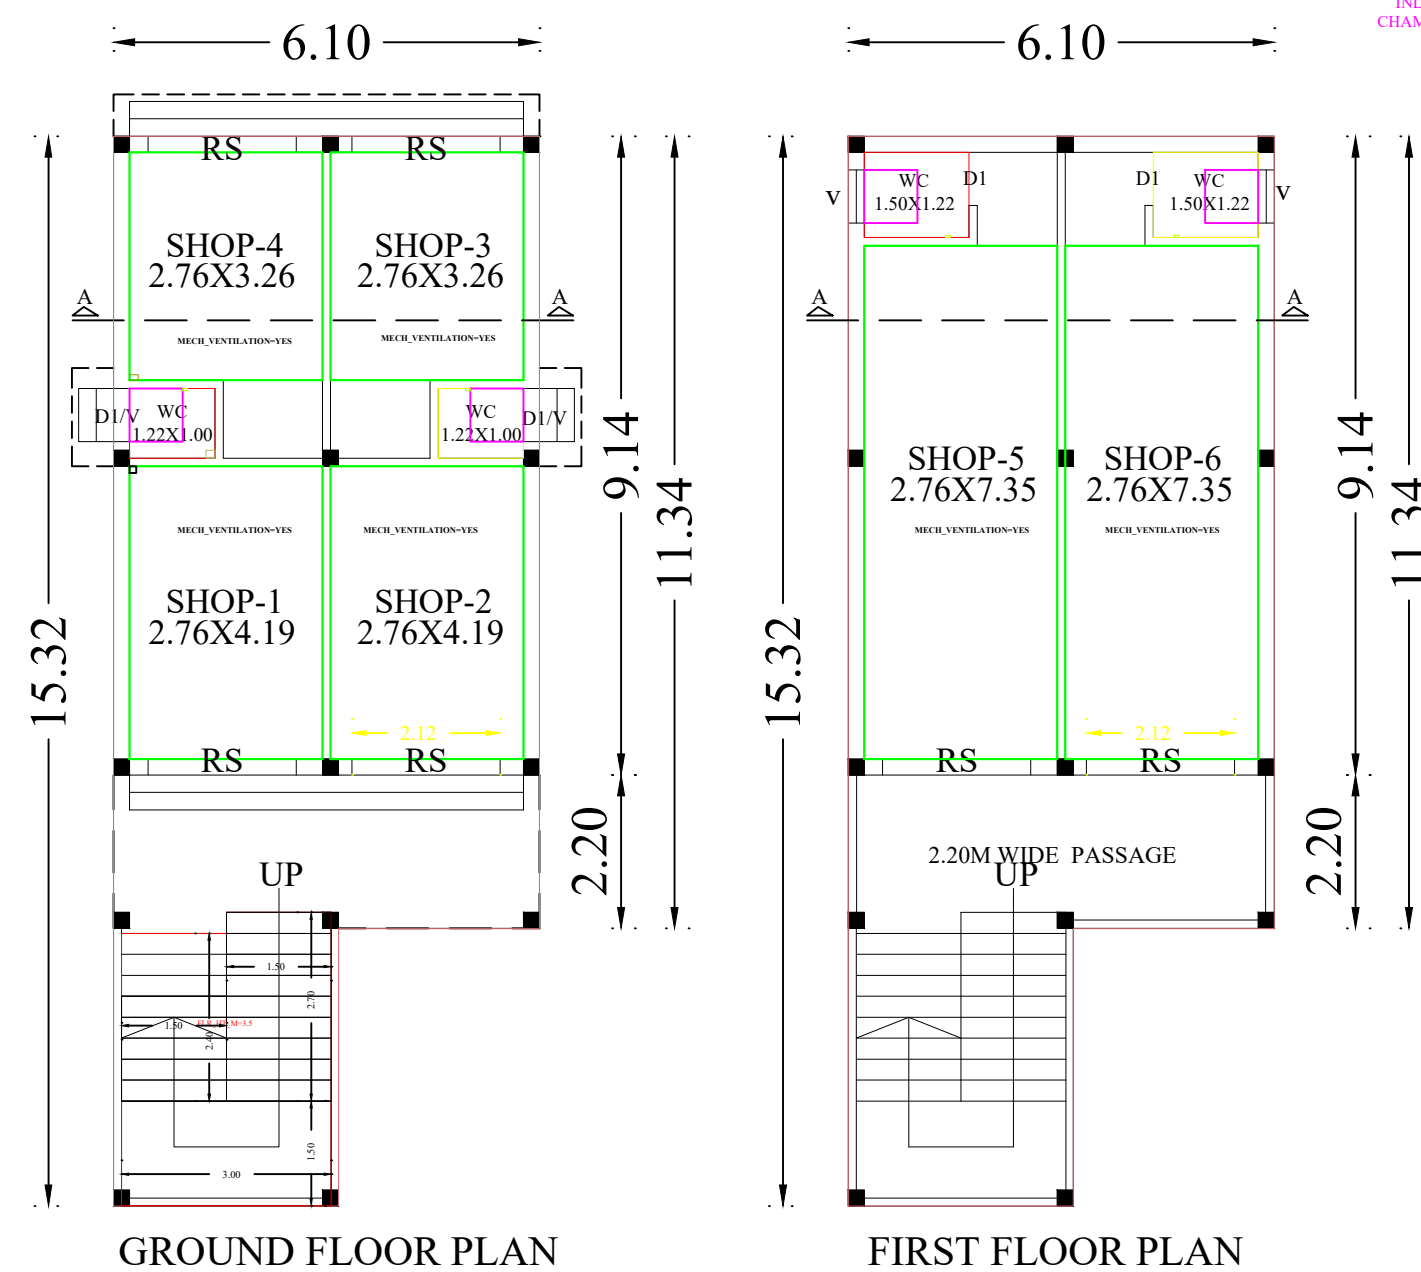
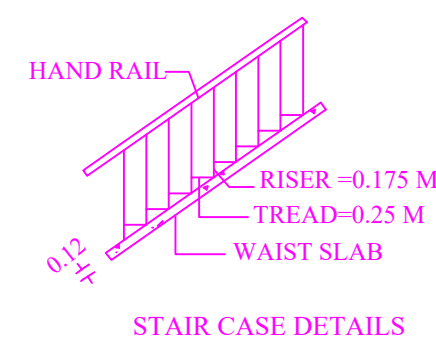
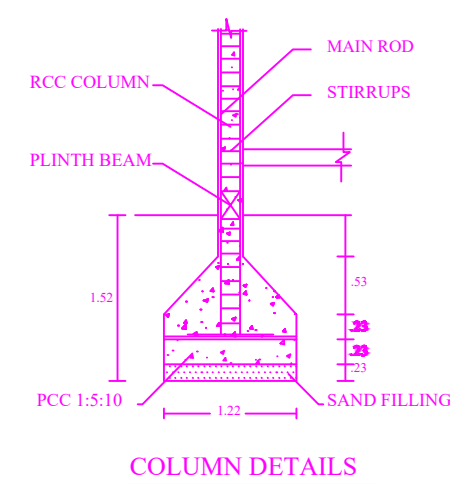
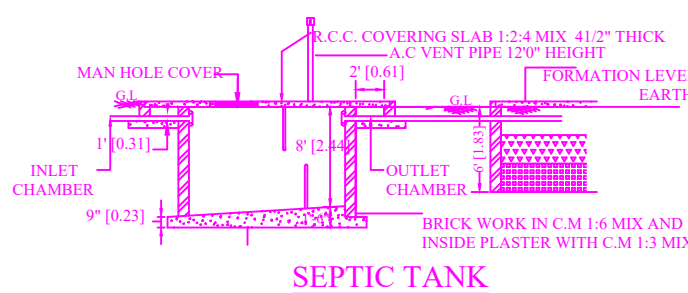
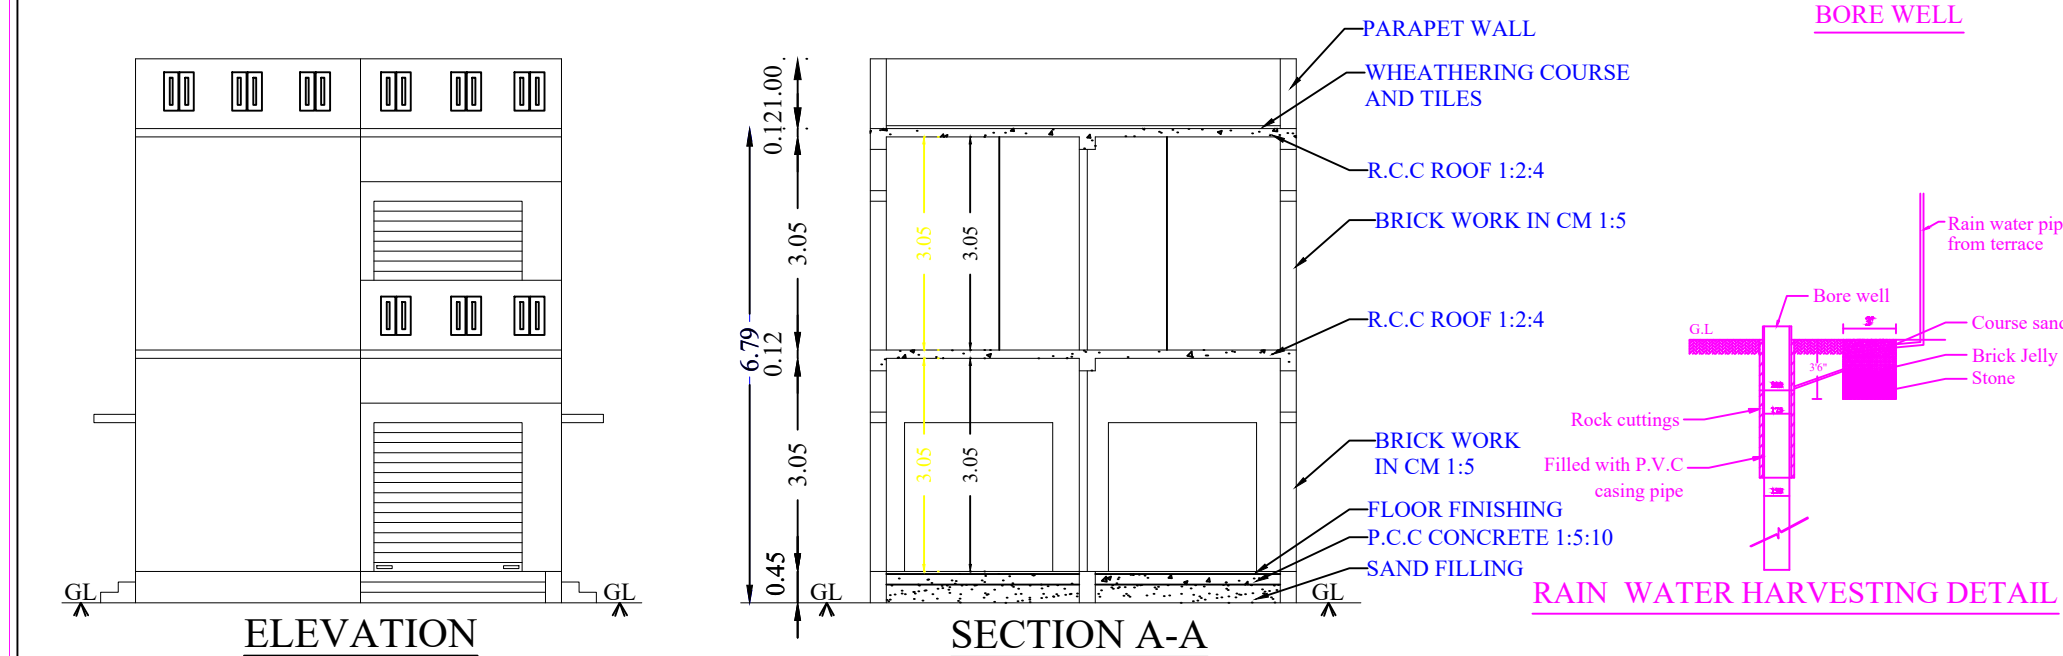


PLAN SHOWING THE PROPOSED CONSTRUCTION OF R.C.C ROOF COMMERCIAL BUILDING GROUND & FIRST FLOOR AT OLD SF.NO:98/18A1,NEW SF.NO:98/21,NEW PATTA NO: 9950,PLOT NO:17,IN JAWAHAR NAGAR,MANAGIRISUKKANENTHAL VILLAGE,THALAKAVOOR PANCHAYAT,KALLAL UNION,KARAIKUDI TALUK,SIVAGANGAI DIST.

SCALE = 1'0":8'0"(OR)1:100

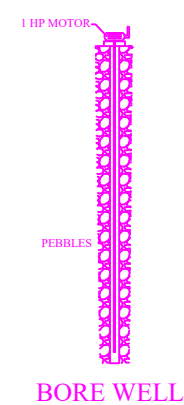

LEGEND	IN M	IN FT
RS ROLLING SHUTTER	2.13 X 2.13	7'0" X 7'0"
D1 DOOR	0.76 X 2.13	2'6" X 7'0"
V VENTILATOR	0.76 X 0.76	2'6" X 2'6"
MECHANICAL VENTILATION TO BE PROVIDED		
AREA DETAILS:	SQ.M	SQ.FT
SITE AREA	221.00	2378.82
REFERENCE:	SQ.M	SQ.FT
GROUND FLOOR PLINTH AREA	81.94	881.99
FIRST FLOOR PLINTH AREA	81.94	881.99
OPEN SPACE AVAILABLE	139.06	1496.83
ALL DIMENSIONS ARE IN METER		
COLOUR INDEX		
PRO CONSTRUCTION	☐	
SITE BOUNDARY	☐	
EXTG ROAD	☐	
OWNER NAME & SIGN		
Mr.S.VIGNESH S/o:Mr.SUBRAMANIAN		
ENGINEER		
OFFICE USE		