








PLAN SHOWING THE PROPOSED CONSTRUCTION OF FIRST FLOOR TO THE EXISTING

GROUND FLOOR RESIDENTIAL BUILDING IN S.F.NO.161/1PART, SUB DIVISION S.F.NO.161/17,

DOOR NO.385 AT SERVAIKKARANPATTI, ODUVANPATTI VILLAGE PANCHAYAT,

MELAPATTI GROUP, SINGAMPUNARI PANCHAYAT UNION AND TALUK, SIVAGANGAI DISTRICT.

OWNER NAME:MR.K.SOMASUNDARAM S/O.M.KARUPPAIYA.

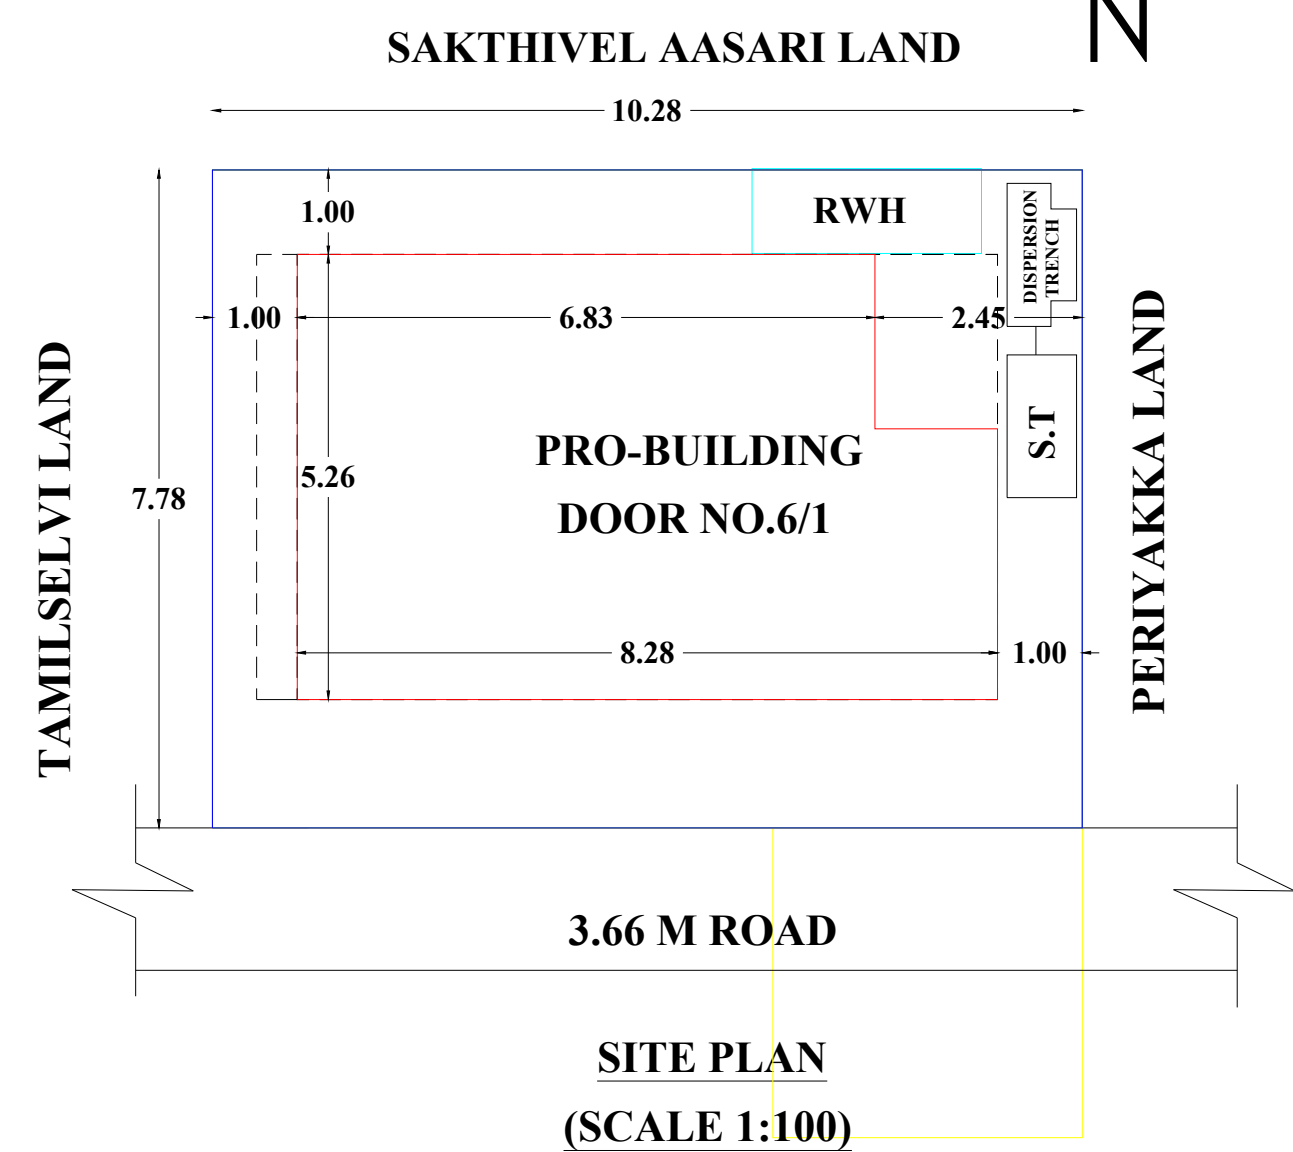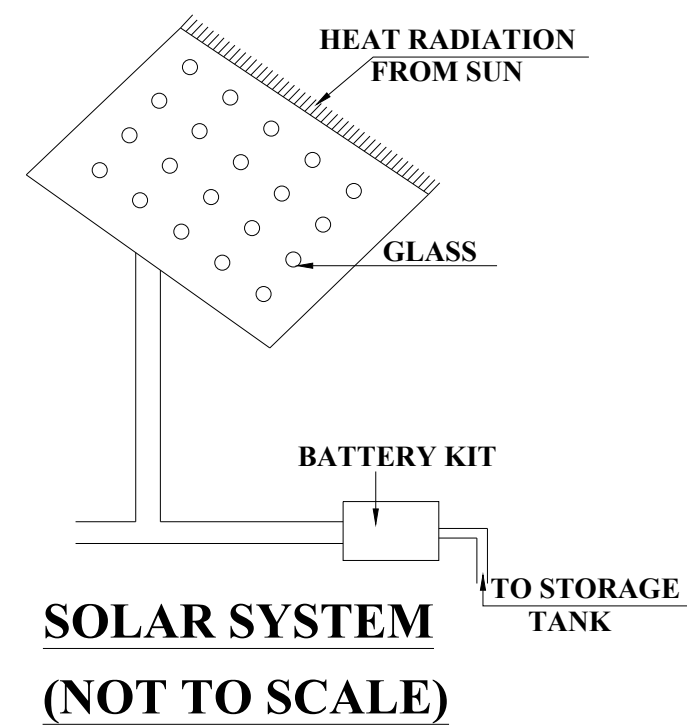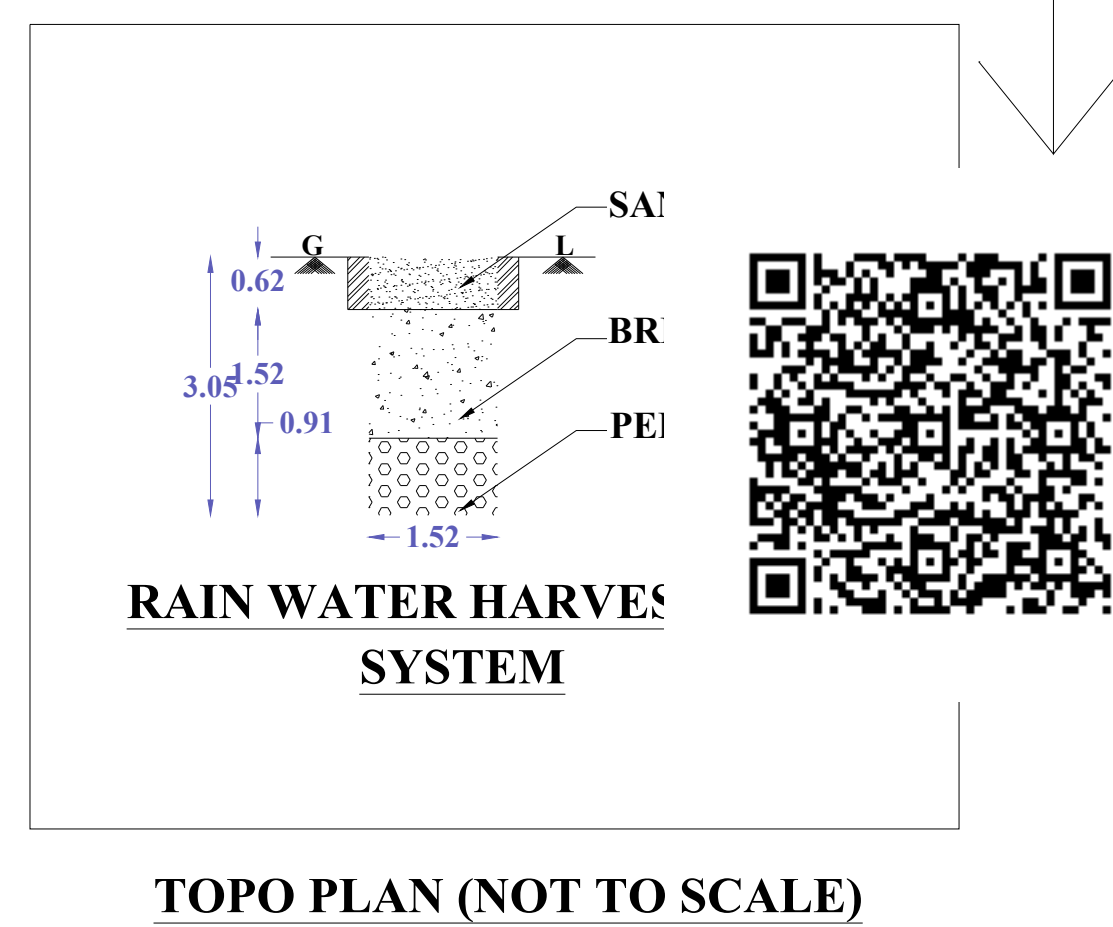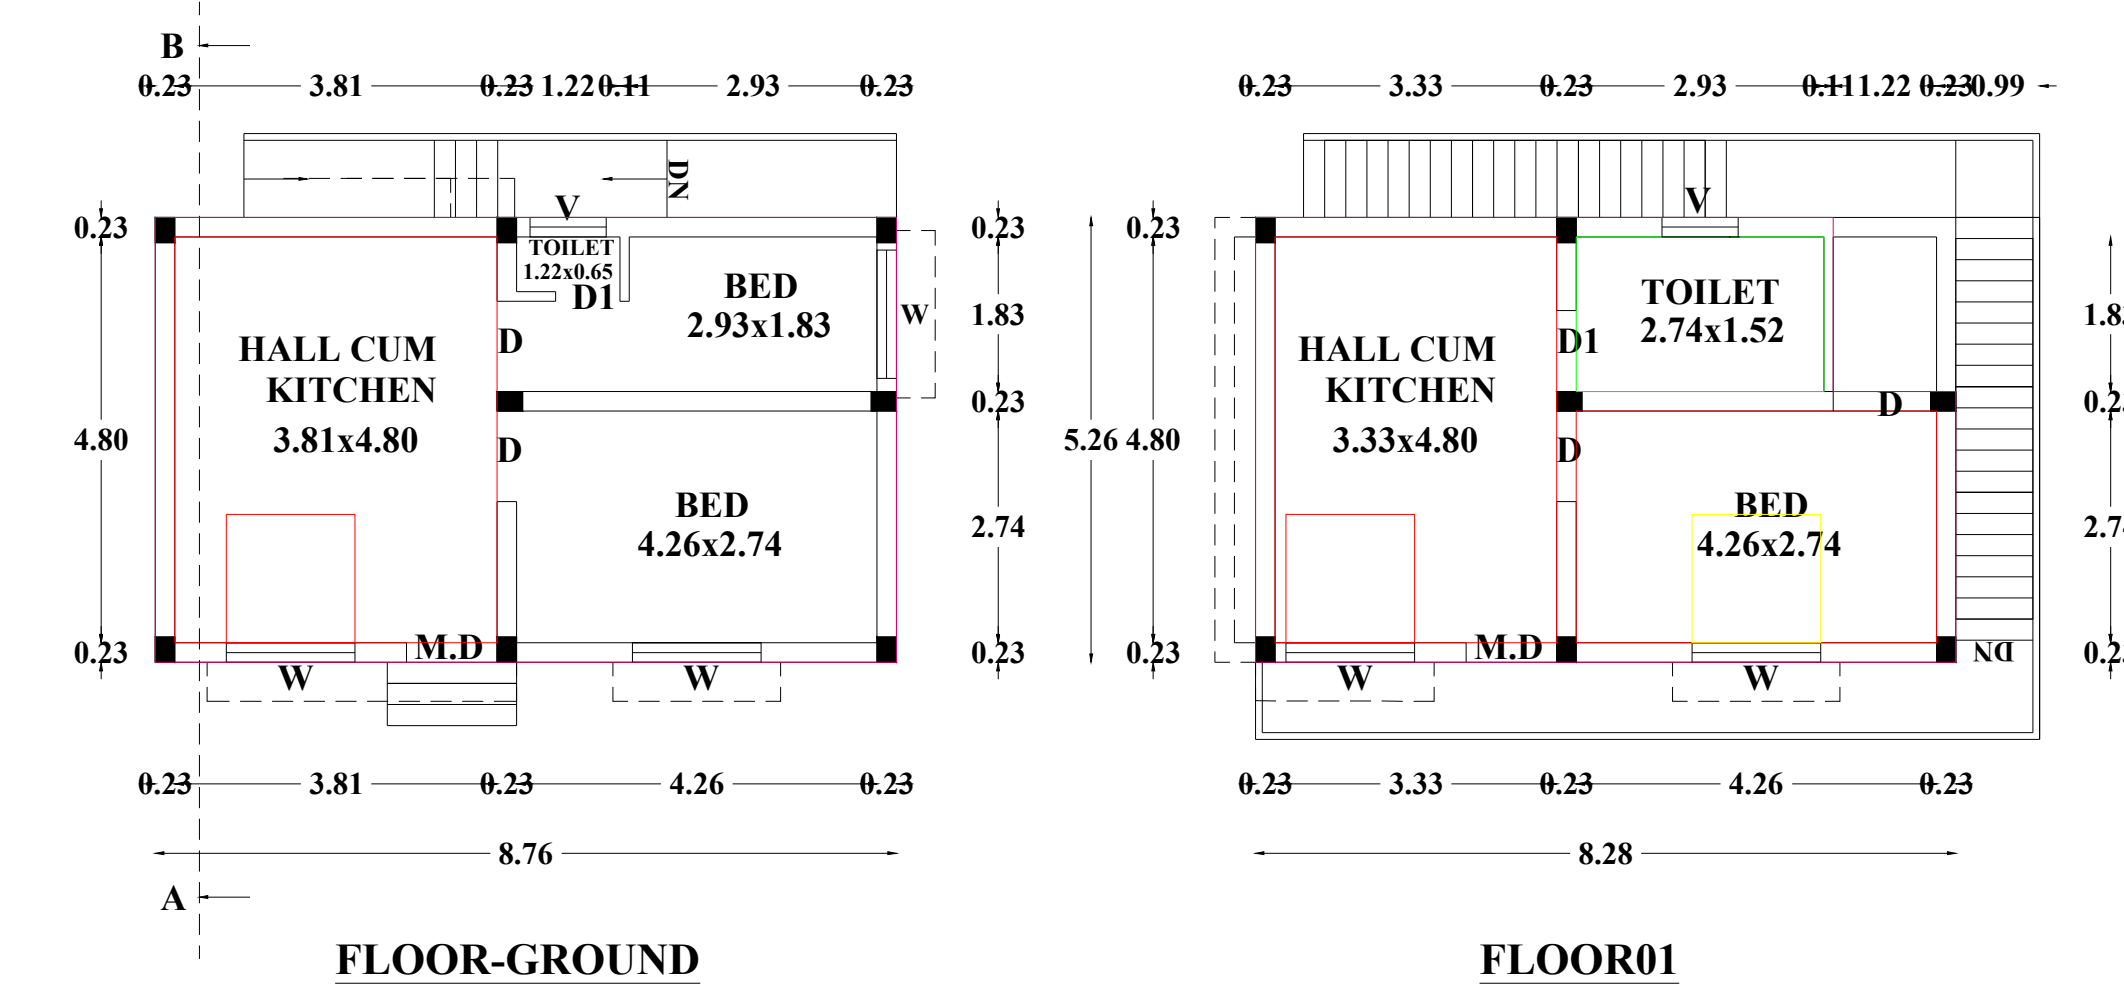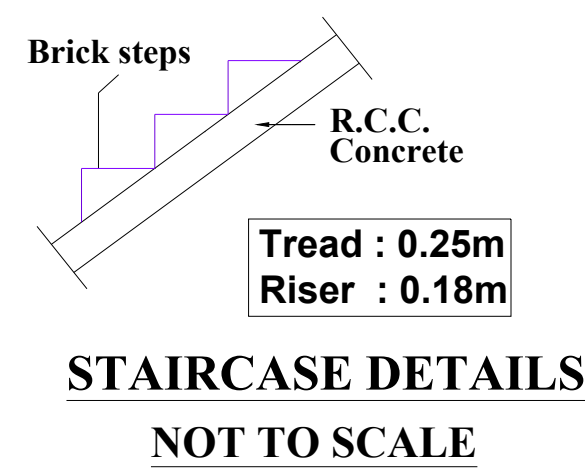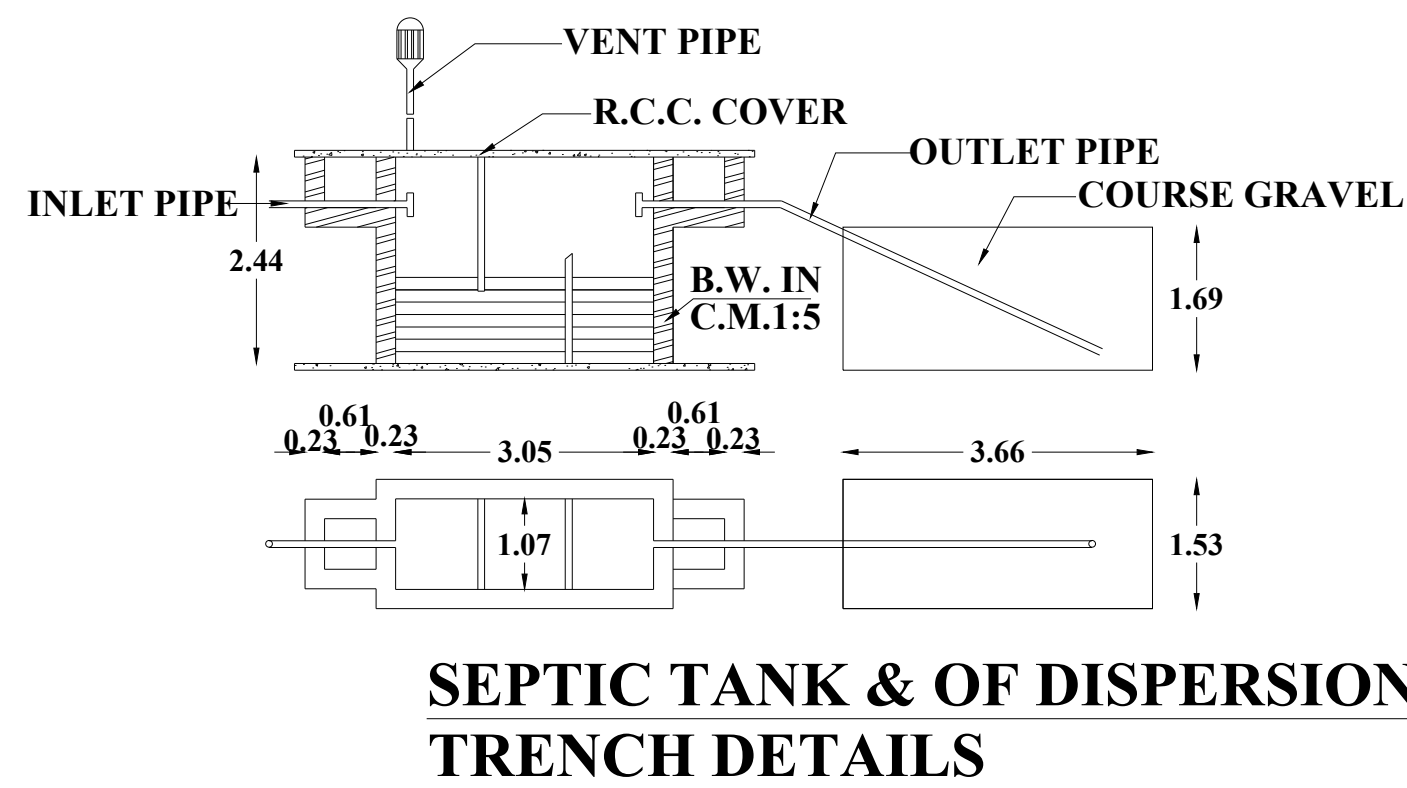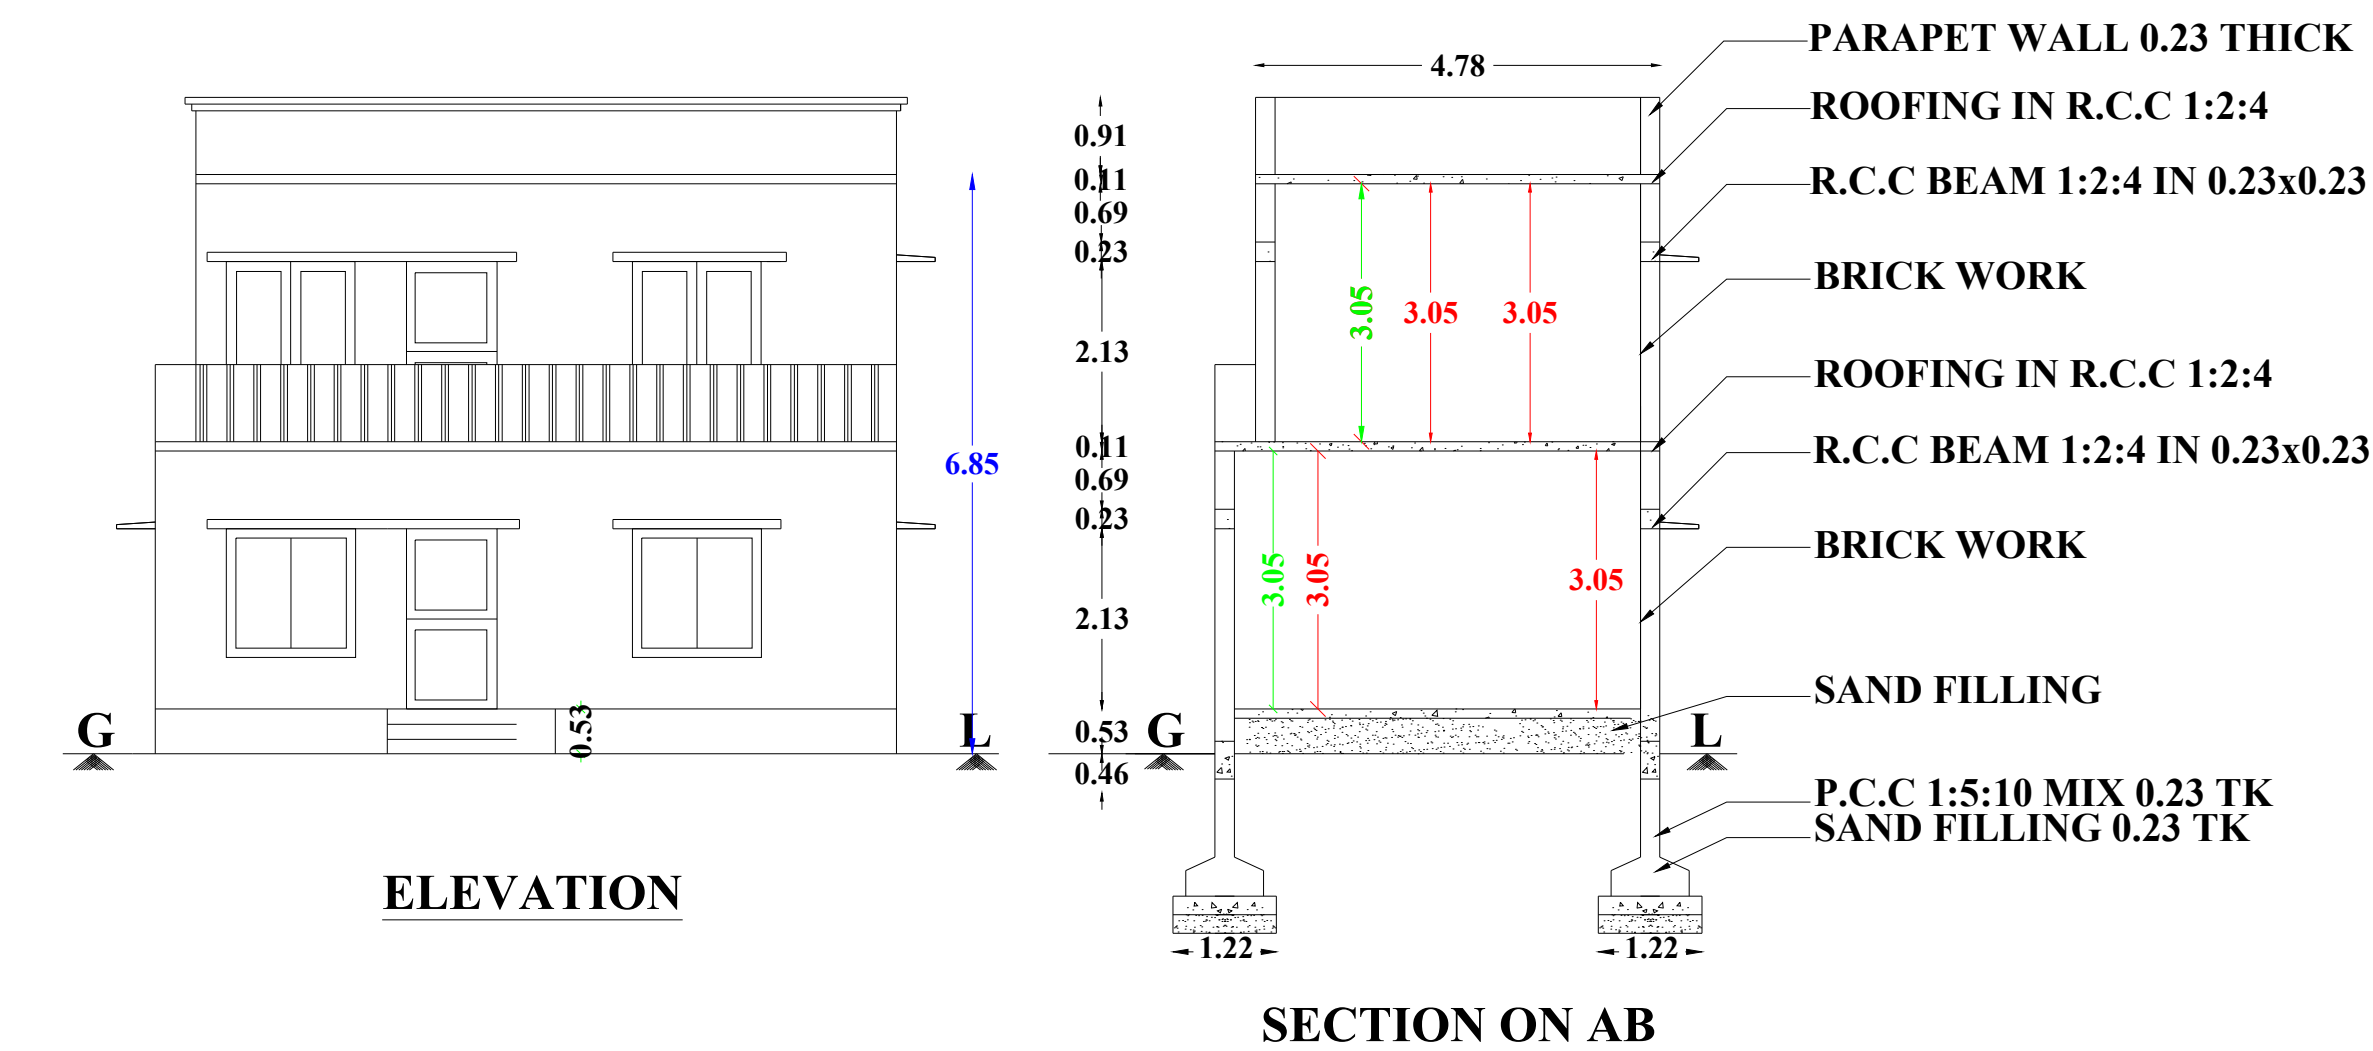

APPROVAL				
S.NO	DESCRIPTION	AREA (SQ.FT)	AREA (SQ.M)	NO.OF HOUSES
1.	TOTAL PLOT AREA (AS PER DOCUMENT)	861.11	80.00	
2.	EXG-GROUND FLOOR AREA (NON F.S.I)	496.00	46.08	1
3.	PRO-FIRST FLOOR AREA (WITHOUT STAIRCASE)	436.69	40.57	1
4.	CANTILEVER AND STAIRCASE AREA	240.00	22.30	
5.	TOTAL BUILDING AREA	1135.69	105.51	
6.	VACANT AREA	365.11	33.92	
SCHEDULE OF JOINERIES		METER	F.S.I AREA FOR EXISTING GROUND FLOOR=46.08 sq.m	
M.D	MAIN DOOR	1.07x2.13	F.S.I.AREA FOR ADDITIONAL FIRST FLOOR=40.57 sq.m	
D	DOOR	1.07x2.13	TOTAL F.S.I AREA=86.65/80.00=1.083	
O	OPEN	1.07x2.13	S.NO	PARKING
O1	OPEN	1.07x0.91	1.	CAR PARKING
D1	DOOR	0.76x2.13	2.	TWO WHEELER PARKING
W	WINDOW	1.22x1.37		
V	VENTILATOR	0.91x0.61		
ALL DIMENSION ARE IN METER			OWNER:	
SCALE 1:100			ENGINEER:	
COLOR INDEX:			CROWN CONSTRUCTION	
BOUNDARY SHOWN IN			FIRST FLOOR, PLS COMPLEX,	
PROPOSED AREA SHOWN IN			DINDUGAL MAIN ROAD,	
EXISTING AREA SHOWN IN			SINGAMPUNARI,	
			CONTACT NO.9843907543	