


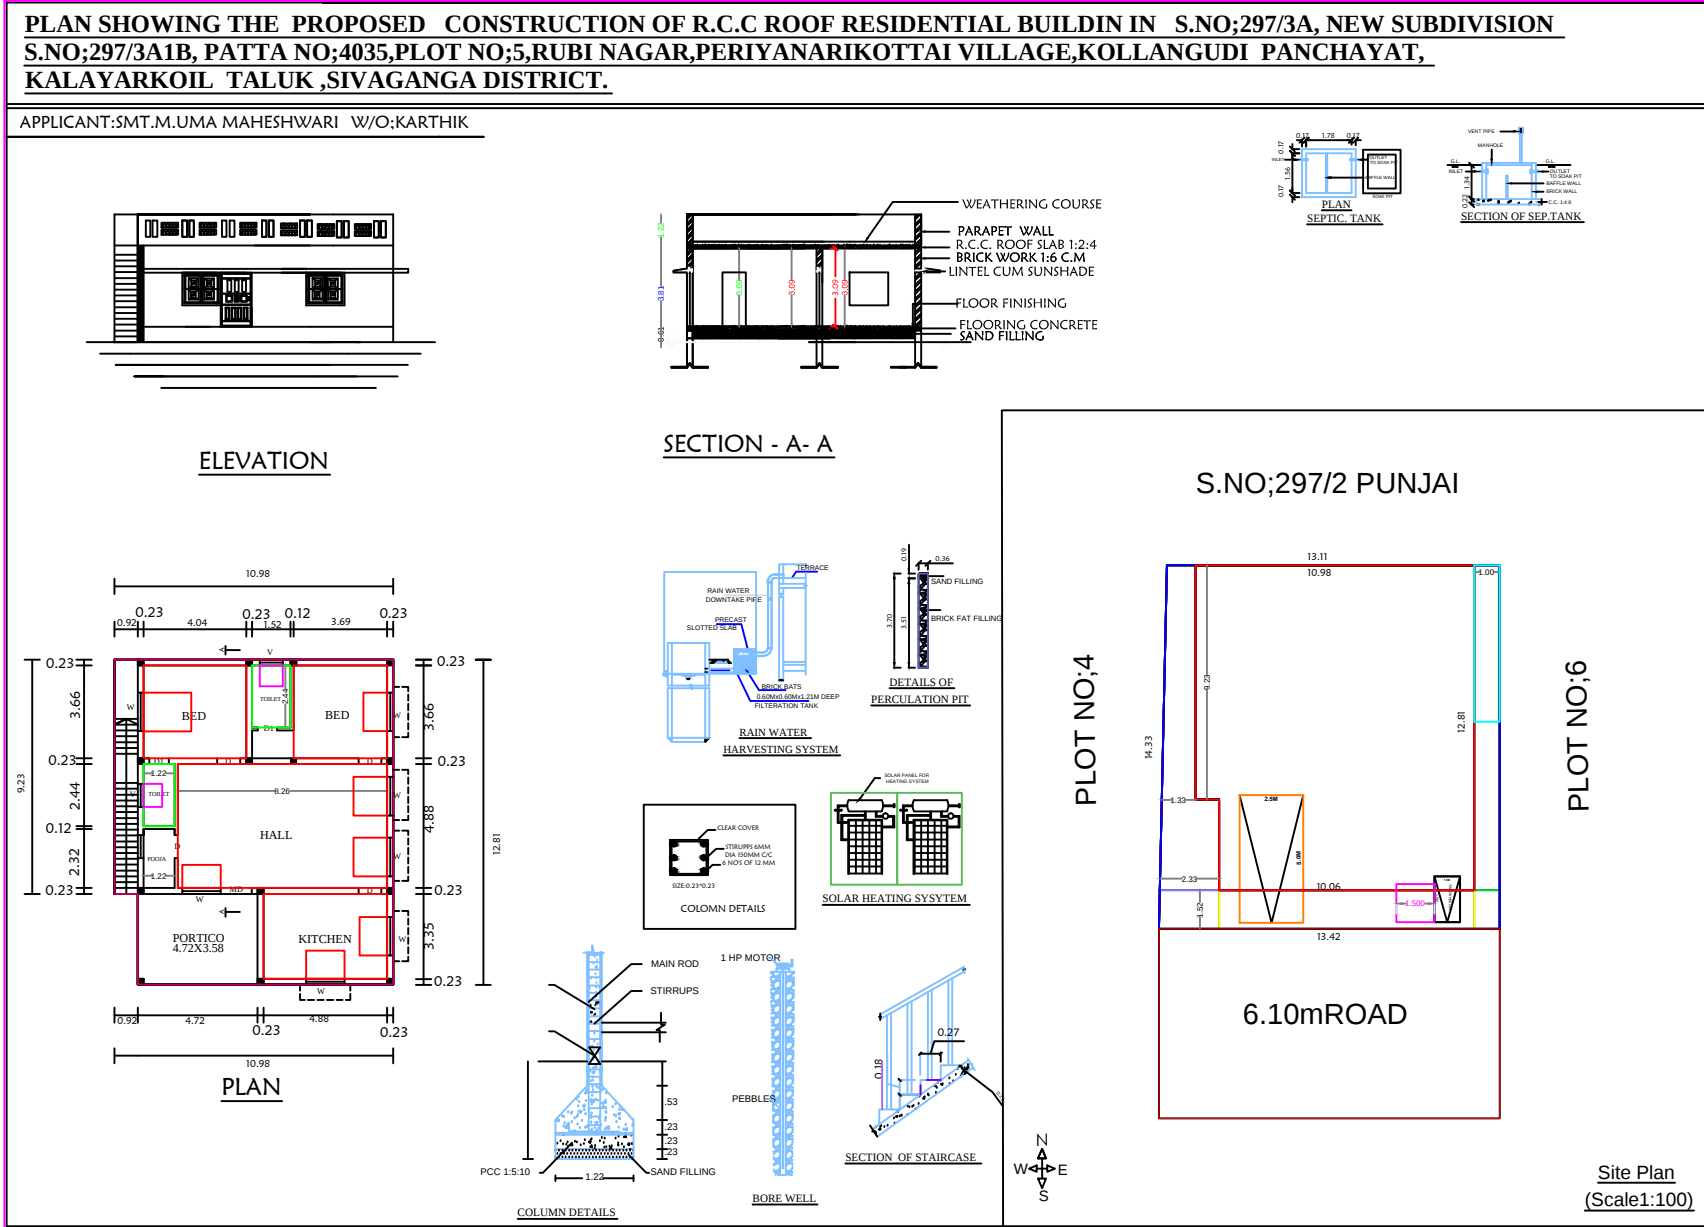

NO.		G.F	F.F	SIZE	
JOINARY DETAILS		NOS	NOS	WIDTH	HEIGHT
MD-MAIN DOOR				0.99	2.13
D1-DOOR				0.91	2.13
D2-DOOR				0.76	2.13
W-WINDOW				1.22	1.36
W3-WINDOW				1.83	0.91
W-WINDOW				1.83	0.91
V-VENTILATOR				0.91	0.60
AREA DETAILS		SQ.M		SQ.FT	
TOTAL PLOT EXTENT (as per doc)		189.94		2044.25	
TOTAL PLOT EXTENT (as per patta)		189.00		2046.15	
PRO. GROUND FLOOR AREA		137.35		1478.00	
OPEN SPACE		52.58		566.25	
TOTAL BUILDUP AREA		137.35		1478.00	
FSI CALCULATION:					
TOTAL PLINTH AREA		137.36			
TOTAL PLOT EXTENT		189.94		=0.72	
PARKING CALCULATION:					
DWELLING UNIT AREA ABOVE 75.00 Sq.m		= NIL			
DWELLING UNIT AREA BELOW 75.00 Sq.m		= 1 TWO'W WHEELER SPACE			
PARKING PROVIDED:					
NO.OF CAR PARKING SPACE		:1 NO			
NO.OF TWO WHEELER SPACE		: 1 NOS			
1.WASTE WATER WILL BE USED FOR GARDEN PURPOSE.					
2.RAIN WATER HARVESTING SYSTEM WILL BE PROVIDED.					
COLOUR INDEX					
SITE BOUNDARIES					
PROPOSED BUILDING					
PROP.SEPTIC TANK&BOREWELL					
RAIN WATER HARVESTING					
6.10M - WIDE ROAD					
CAR PARKING					
APPLICANT:S.MT.M.UMA MAHESHWARI					
W/O:KARTHIK					
ENGINEER:					
OFFICE USE:					

PLAN INFO
PLOT_NO=5
PATTA_NO=NIL
AVG_PLOT_DEPTH=14.33
AVG_PLOT_WIDTH=13.42
PLOT_AREA_M2=189.94
SINGLE_FAMILY_BLDG=YES
CRZ=NO
SECURITY_ZONE=NO
ACCESS_WIDTH_M=6.10
WHETHER_GOVT_OR_AIDED_SCHOOL=NO
ROAD_WIDTH=6.10
ROAD_LENGTH=13.42
AVG_PLOT_DEPTH=14.33
AVG_PLOT_WIDTH=13.42
SURVEY_NO=297-3A1B
PATTA_NO=4035
TALUK=KALAYARKOIL
LAND_USE_ZONE = RESIDENTIAL
BUILDING_NEAR_TO_RIVER=NO
DISTRICT=SIVAGANGAI
RWH_DECLARED=YES
BUILDING_NEAR_TO_RIVER=NO
AREA_TYPE=OTHERS
OSR_APPLICABLE=NO
PREMIUM_FSI_REQUIRED=NO
IS_APPROVED_LAYOUT=YES
BUILDING_NEAR_MONUMENT=NO
BUILDING_NEAR_GOVT_BLDG=NO
PROVISION_FOR_GREEN_BUILDINGS_AND_SUSTAINABILITY=YES
NOC_FIRE_DEPT=NO
JURISDICTION_TYPE=RURAL PANCHAYAT
VILLAGE= PERIYANARIKOTTAI VILLAGE
EXISTING_FLOOR_AREA_TO_BE_DEMOLISHED_M2=NO
IS_SWIMMING_POOL_EXISTS=NO
AS_AT_SITE=190.09
FMB_OR_PLR=189.94
AS_PER_DOCUMENT=189.94
IF_HERITAGE_TOWN_LESS_THAN_1KM_RADIUS=NO