
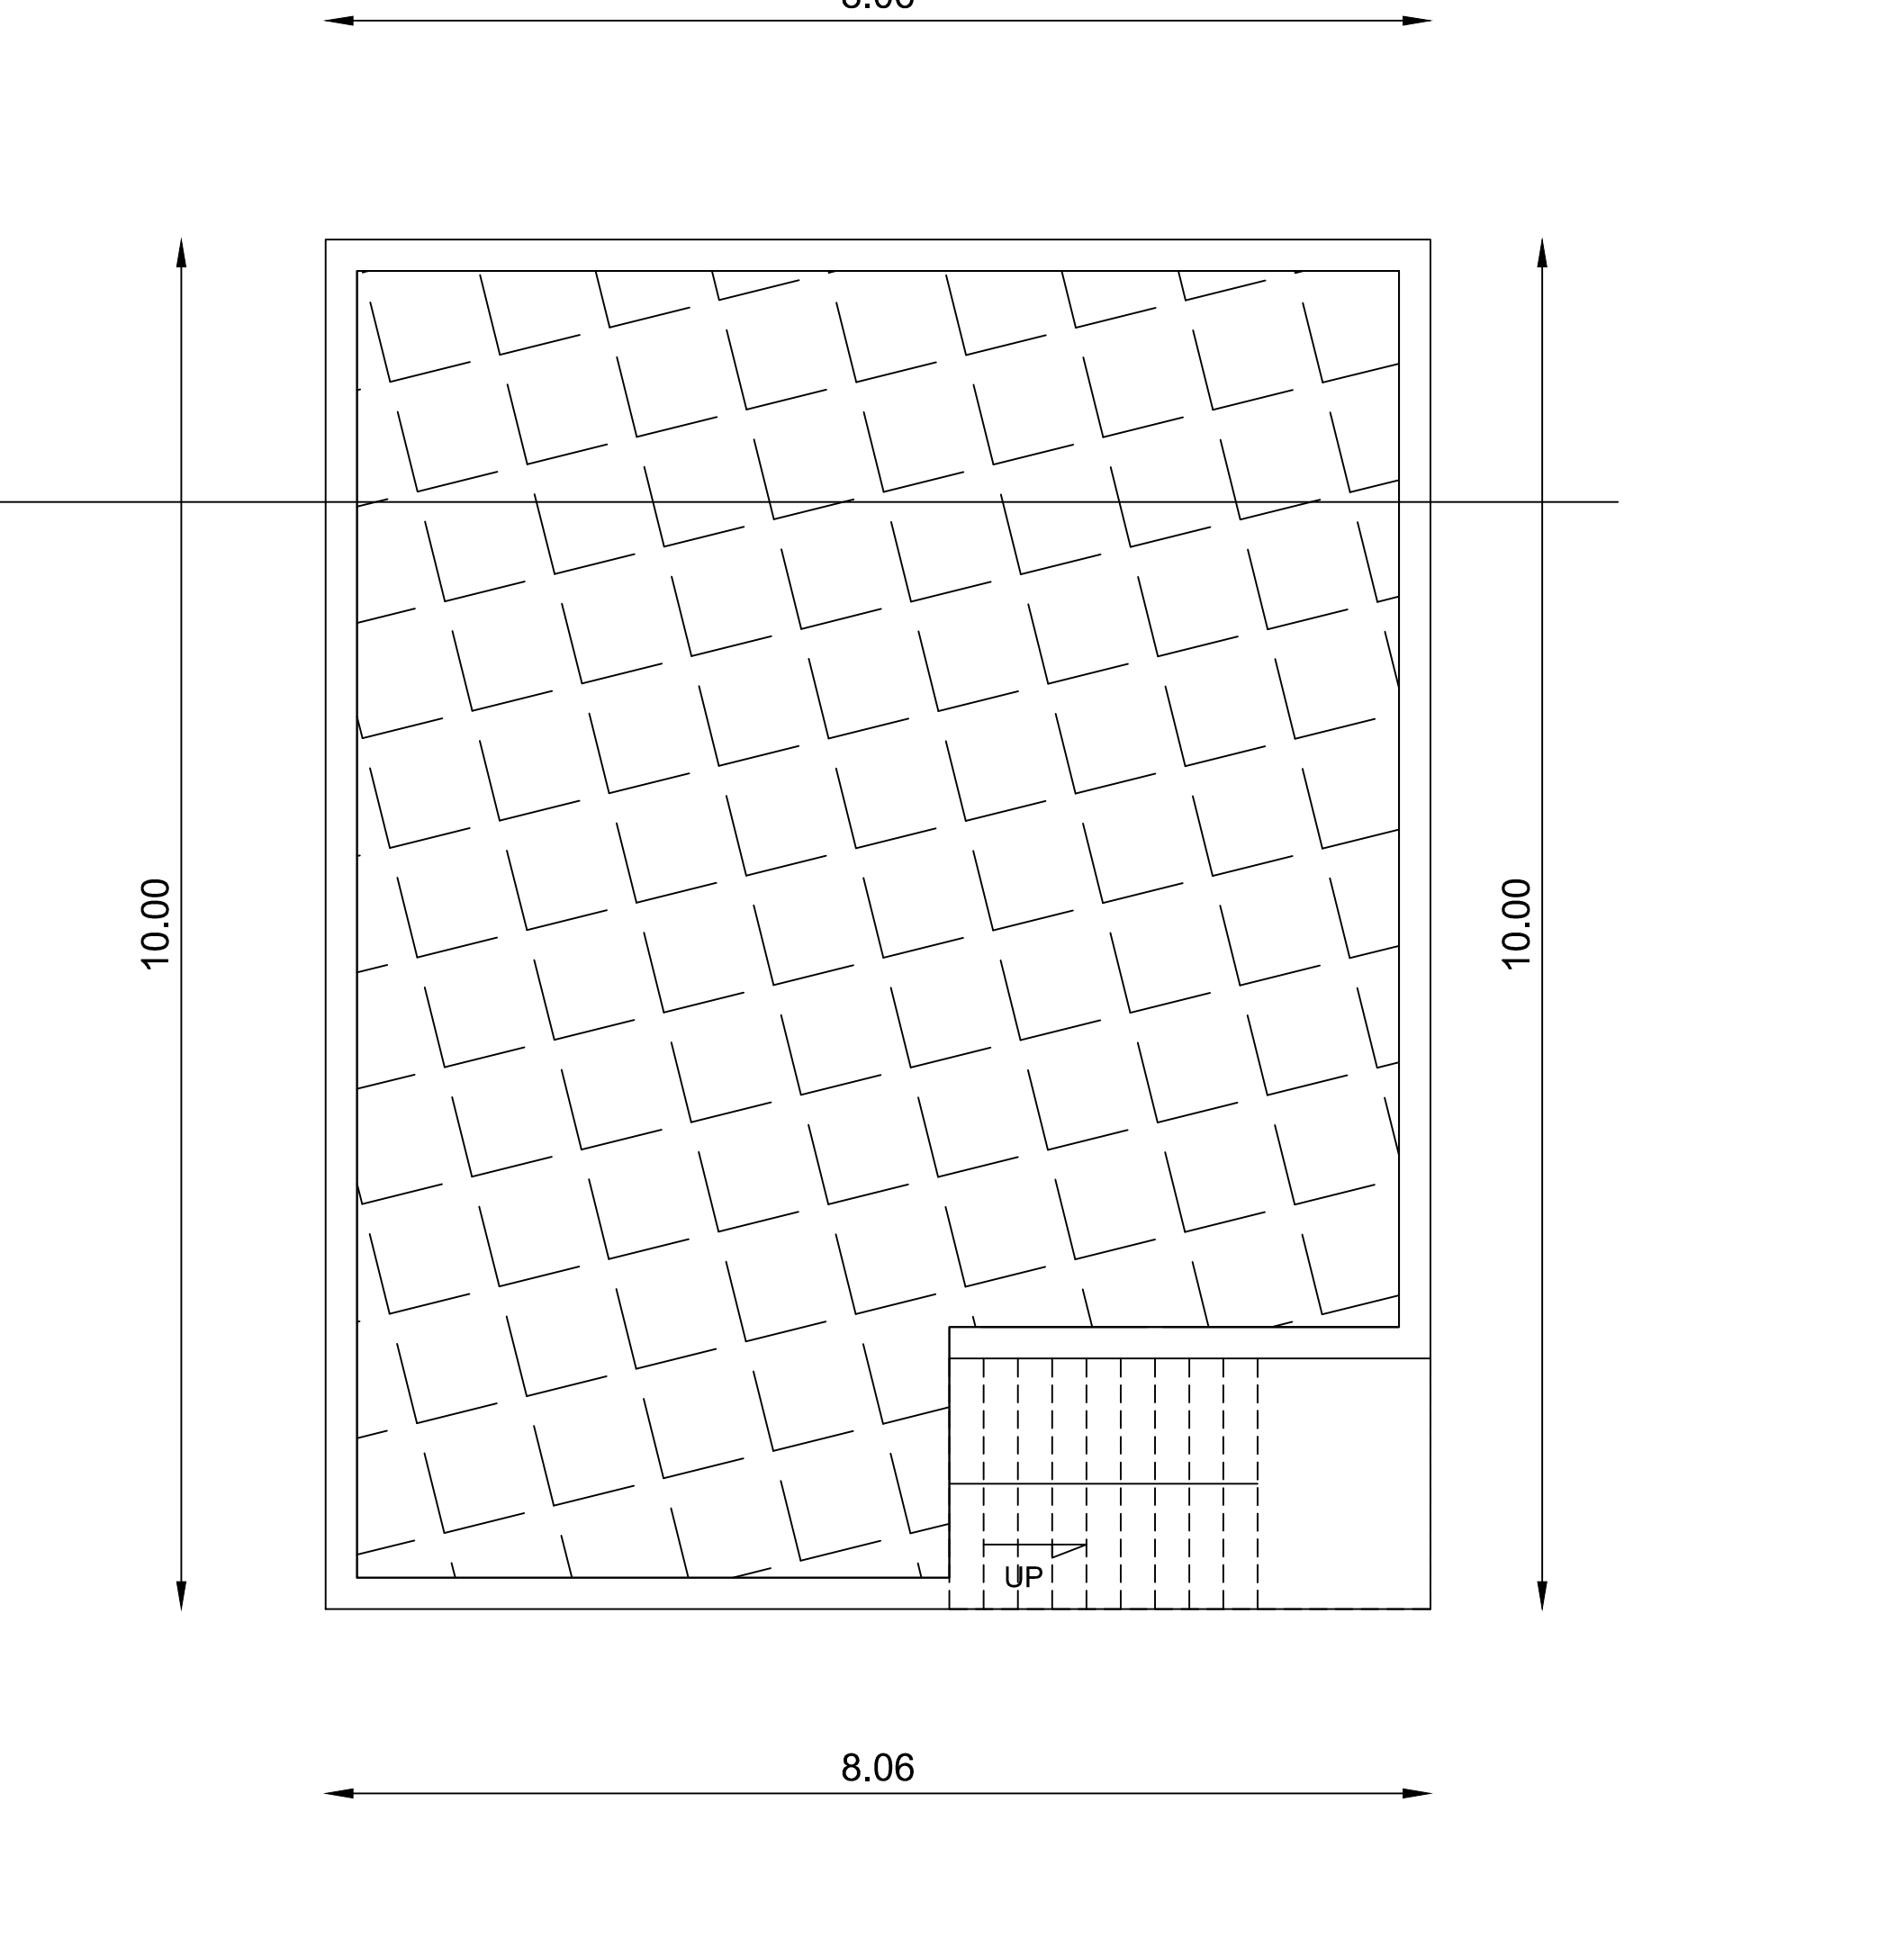
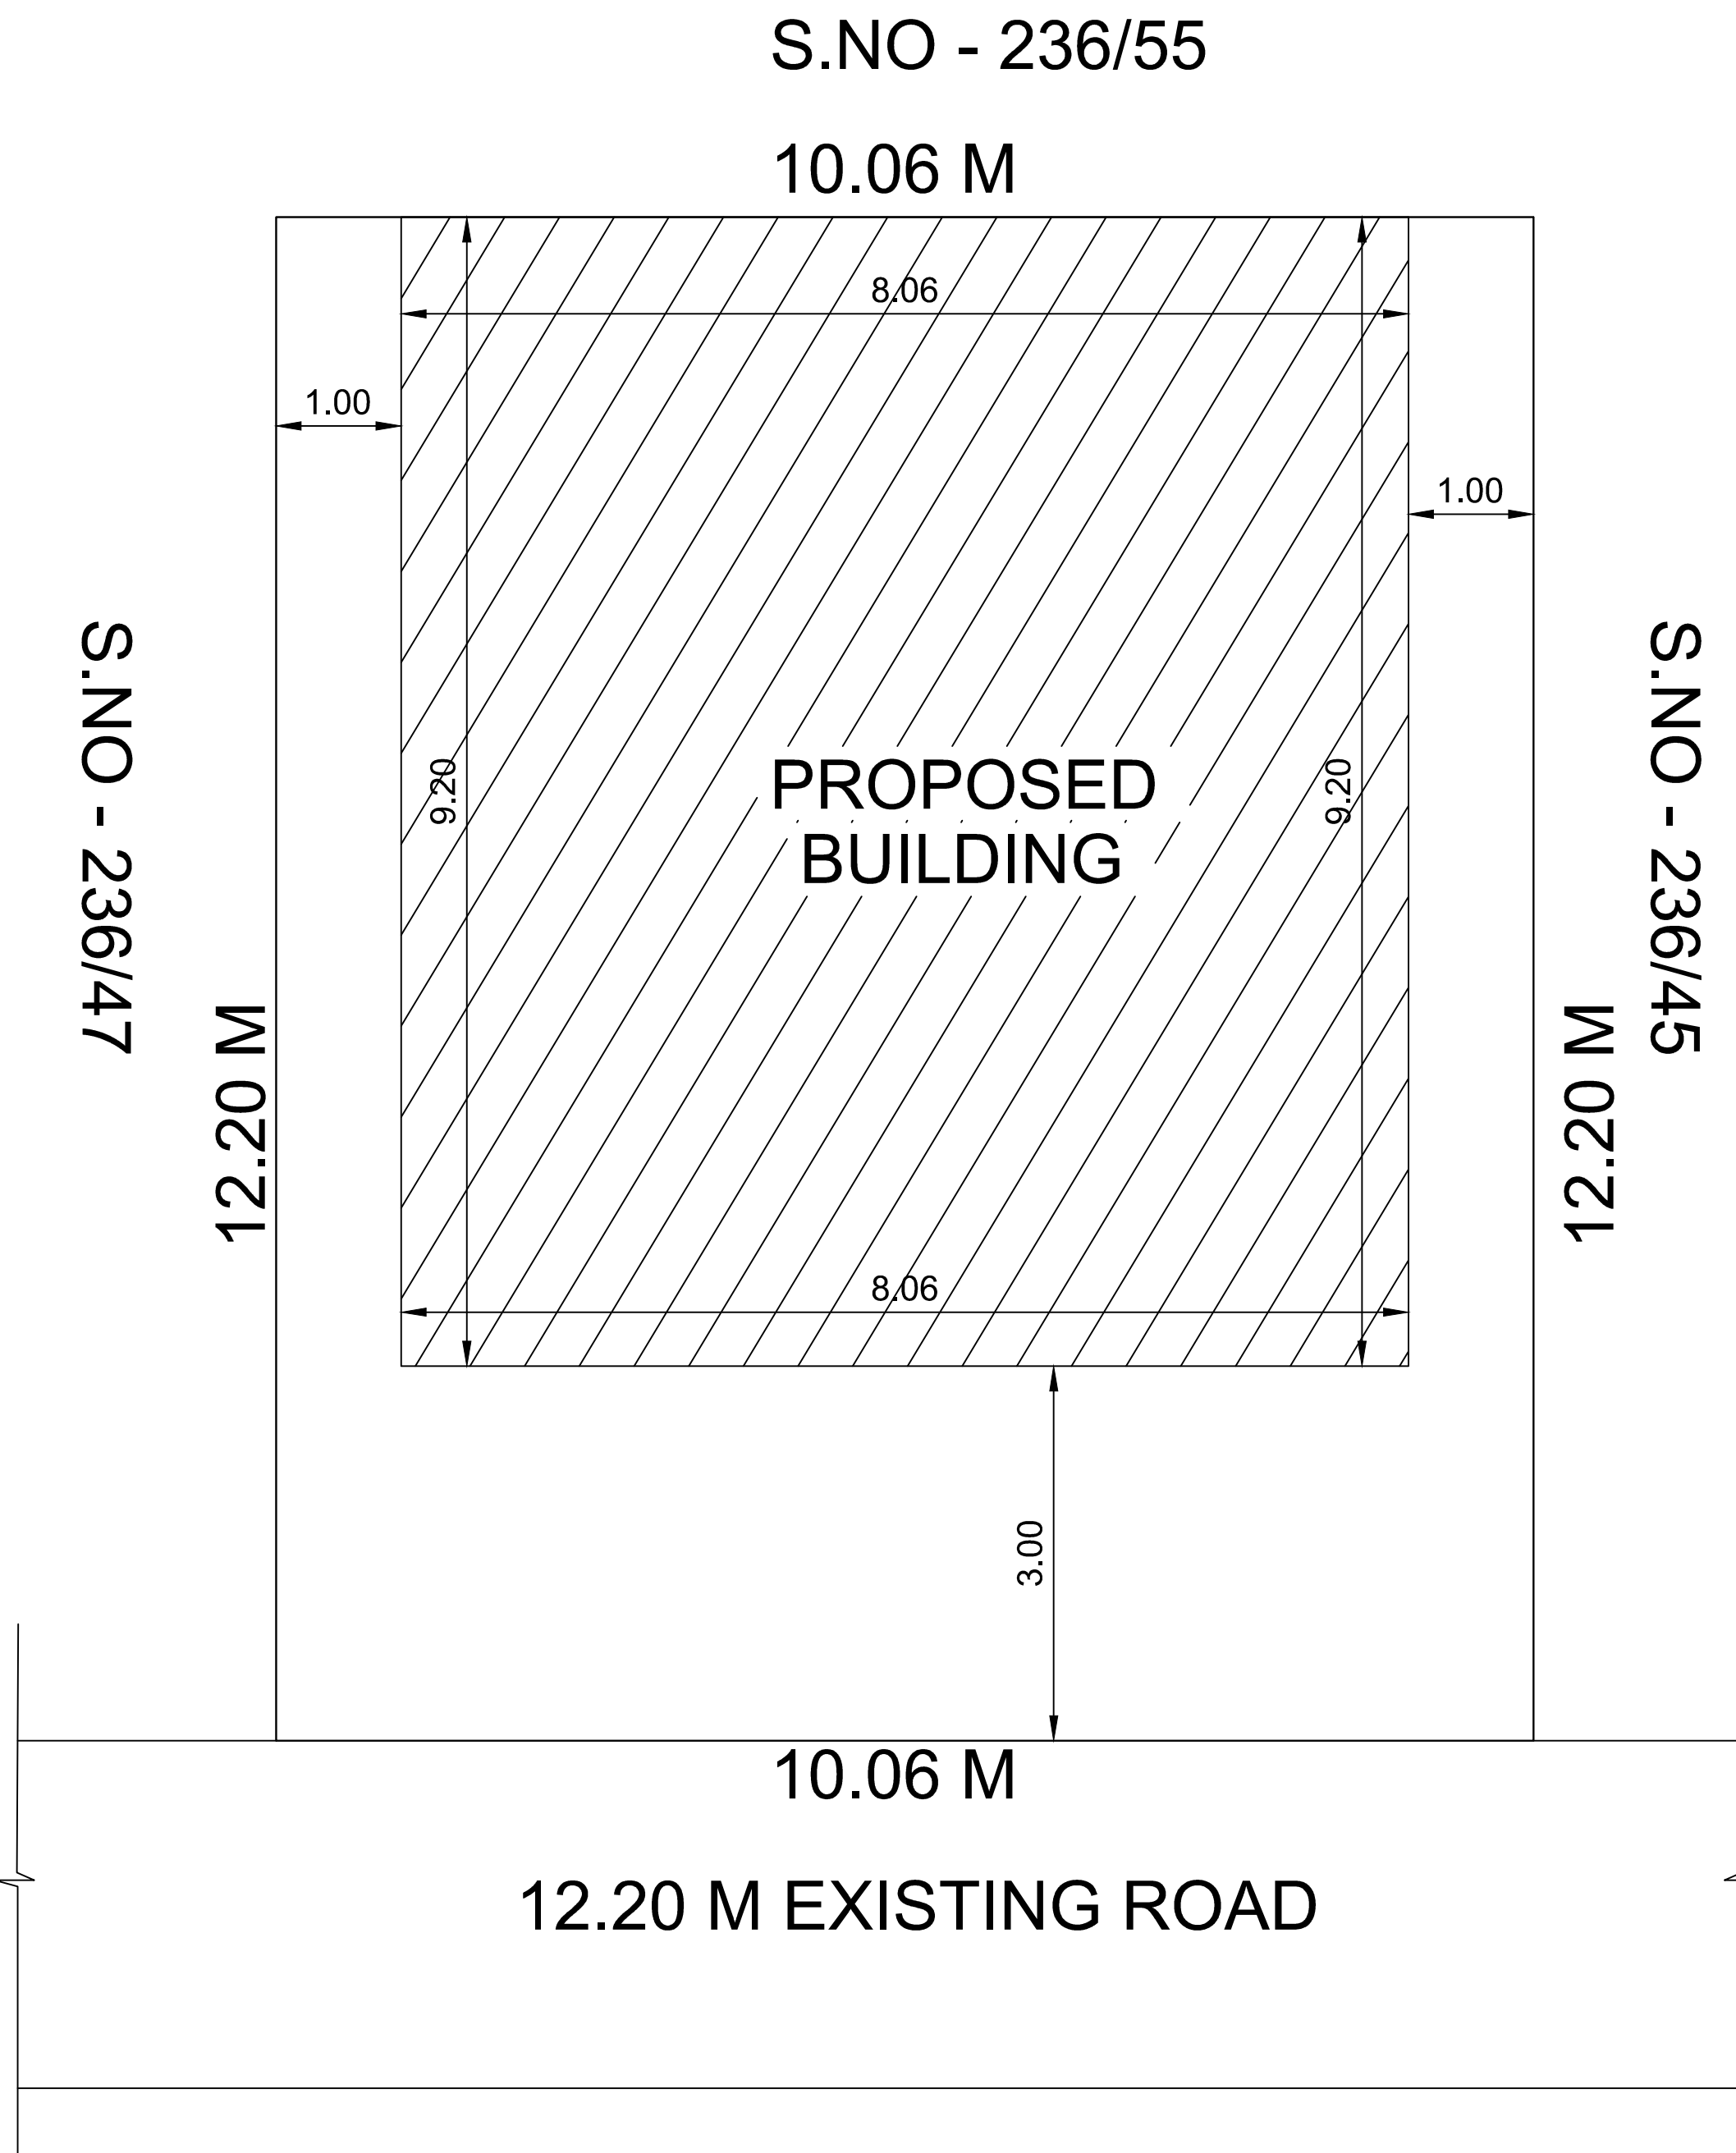
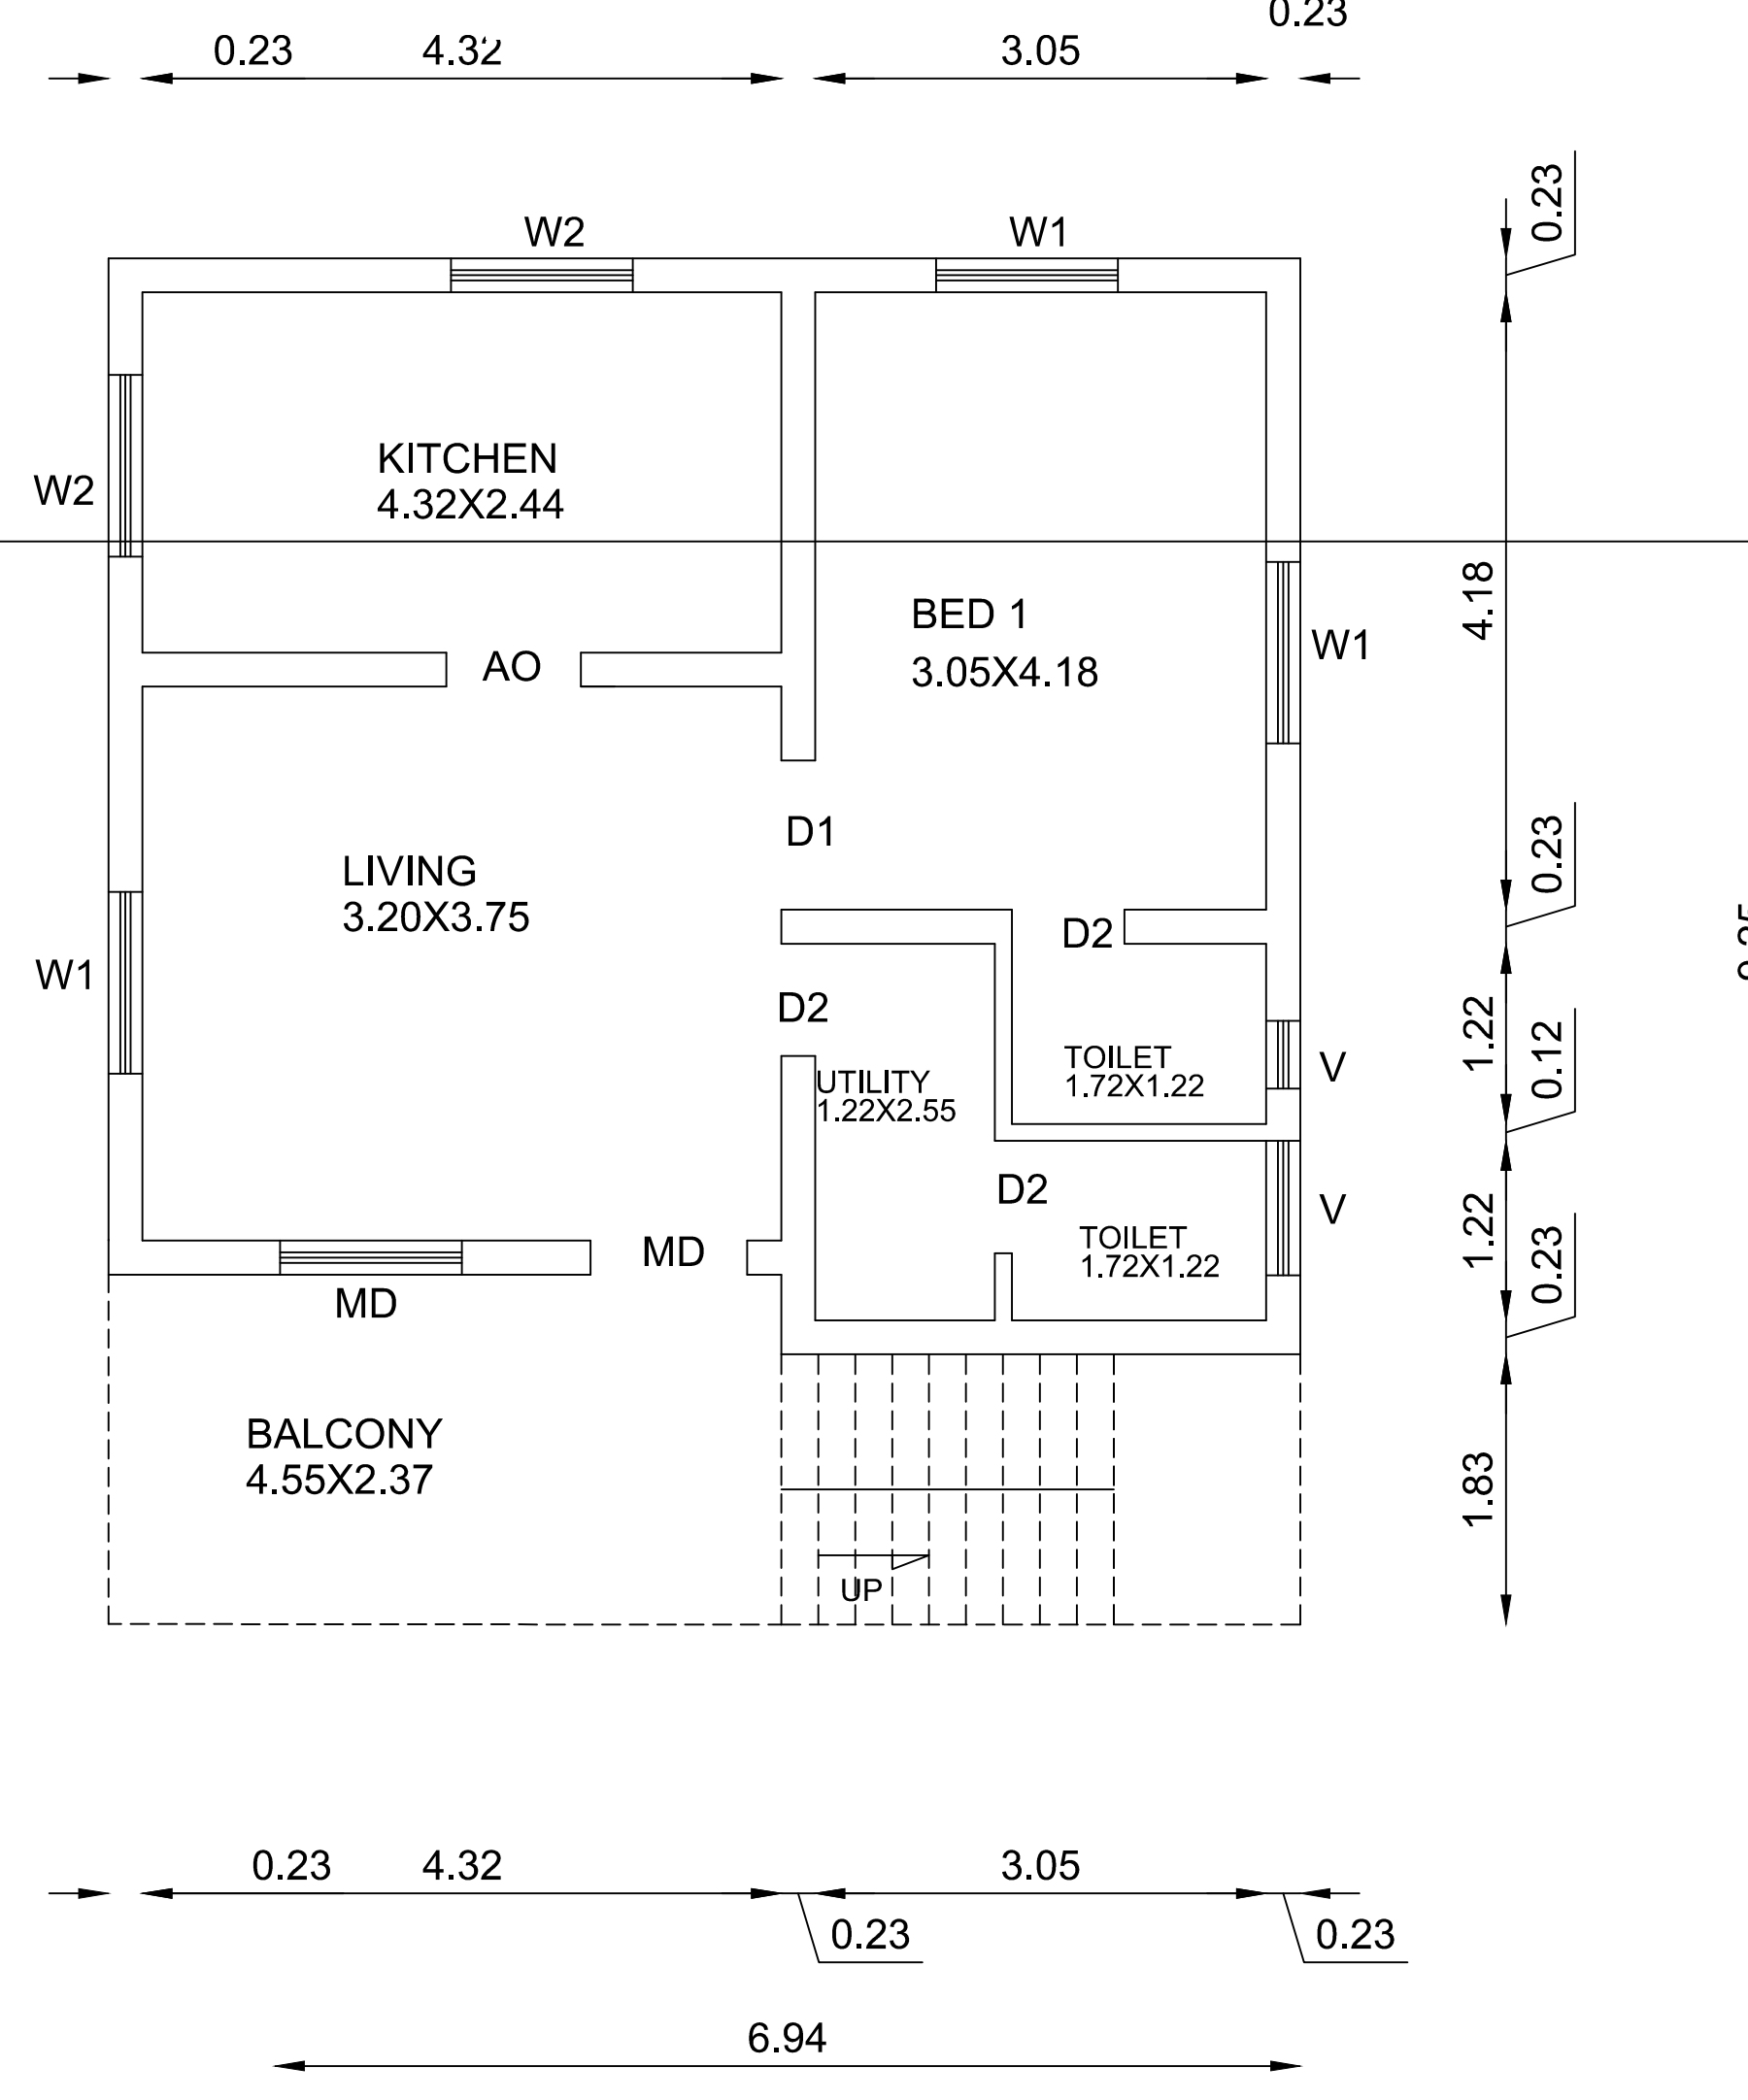
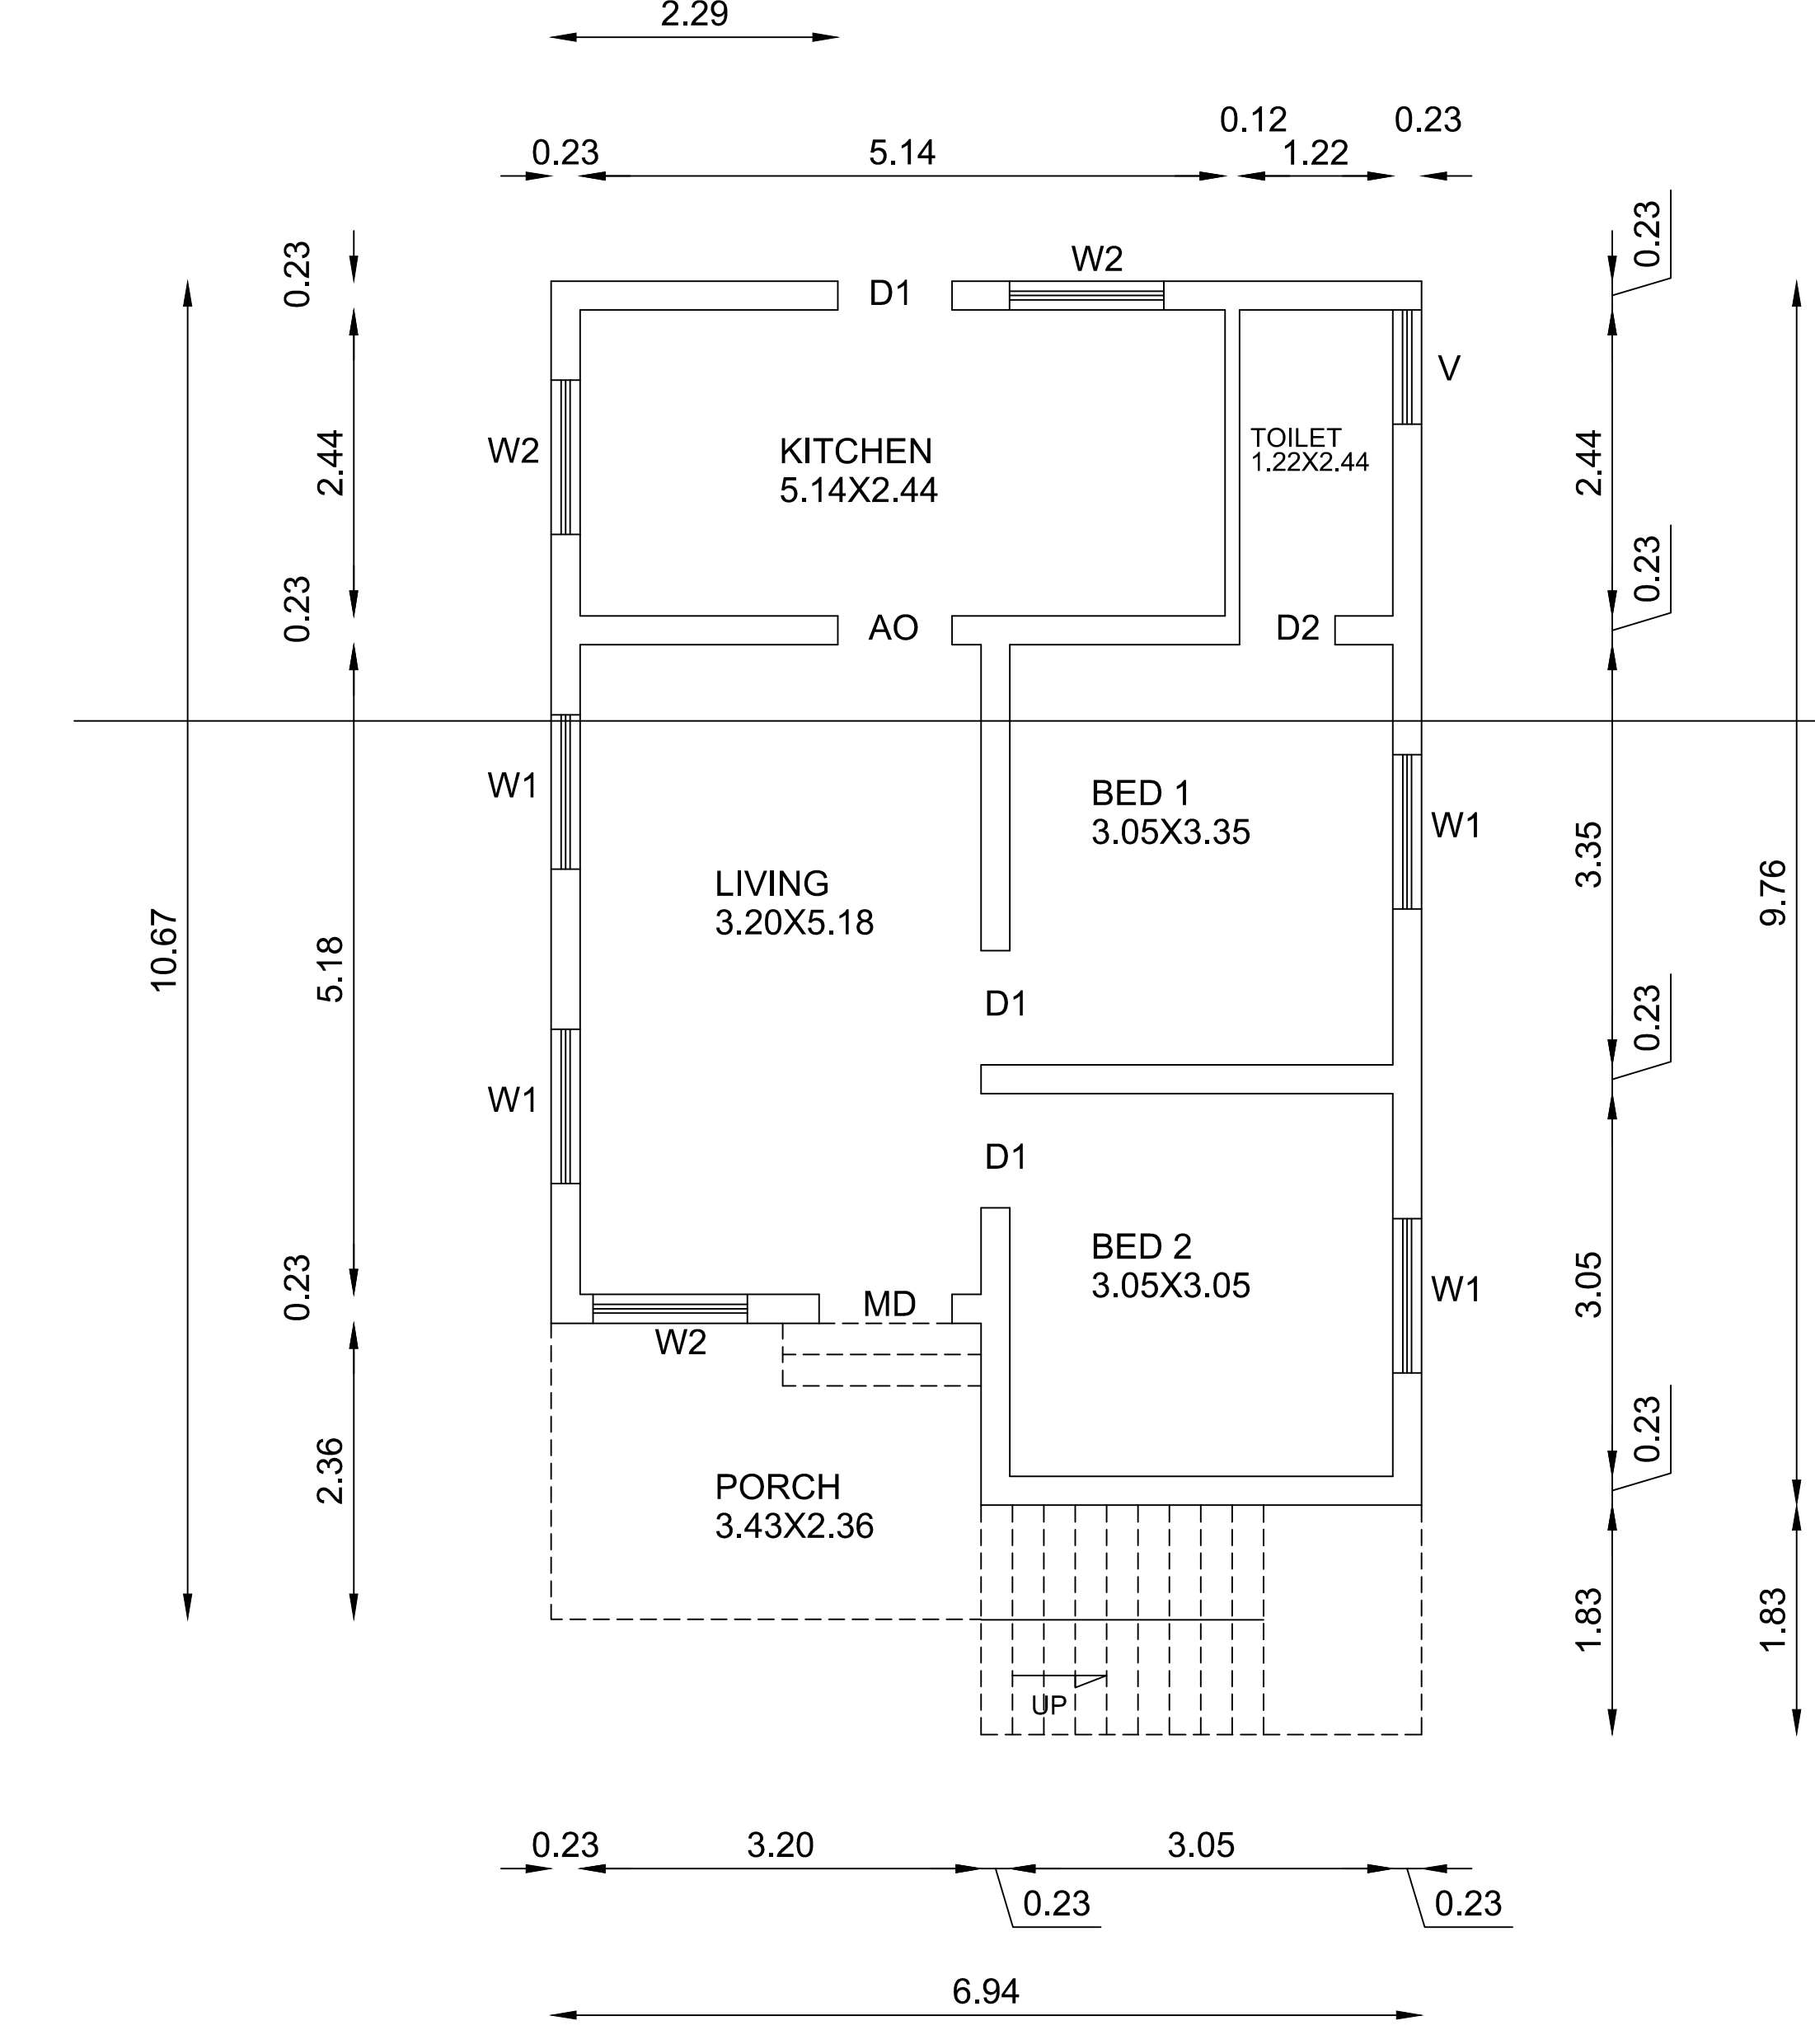
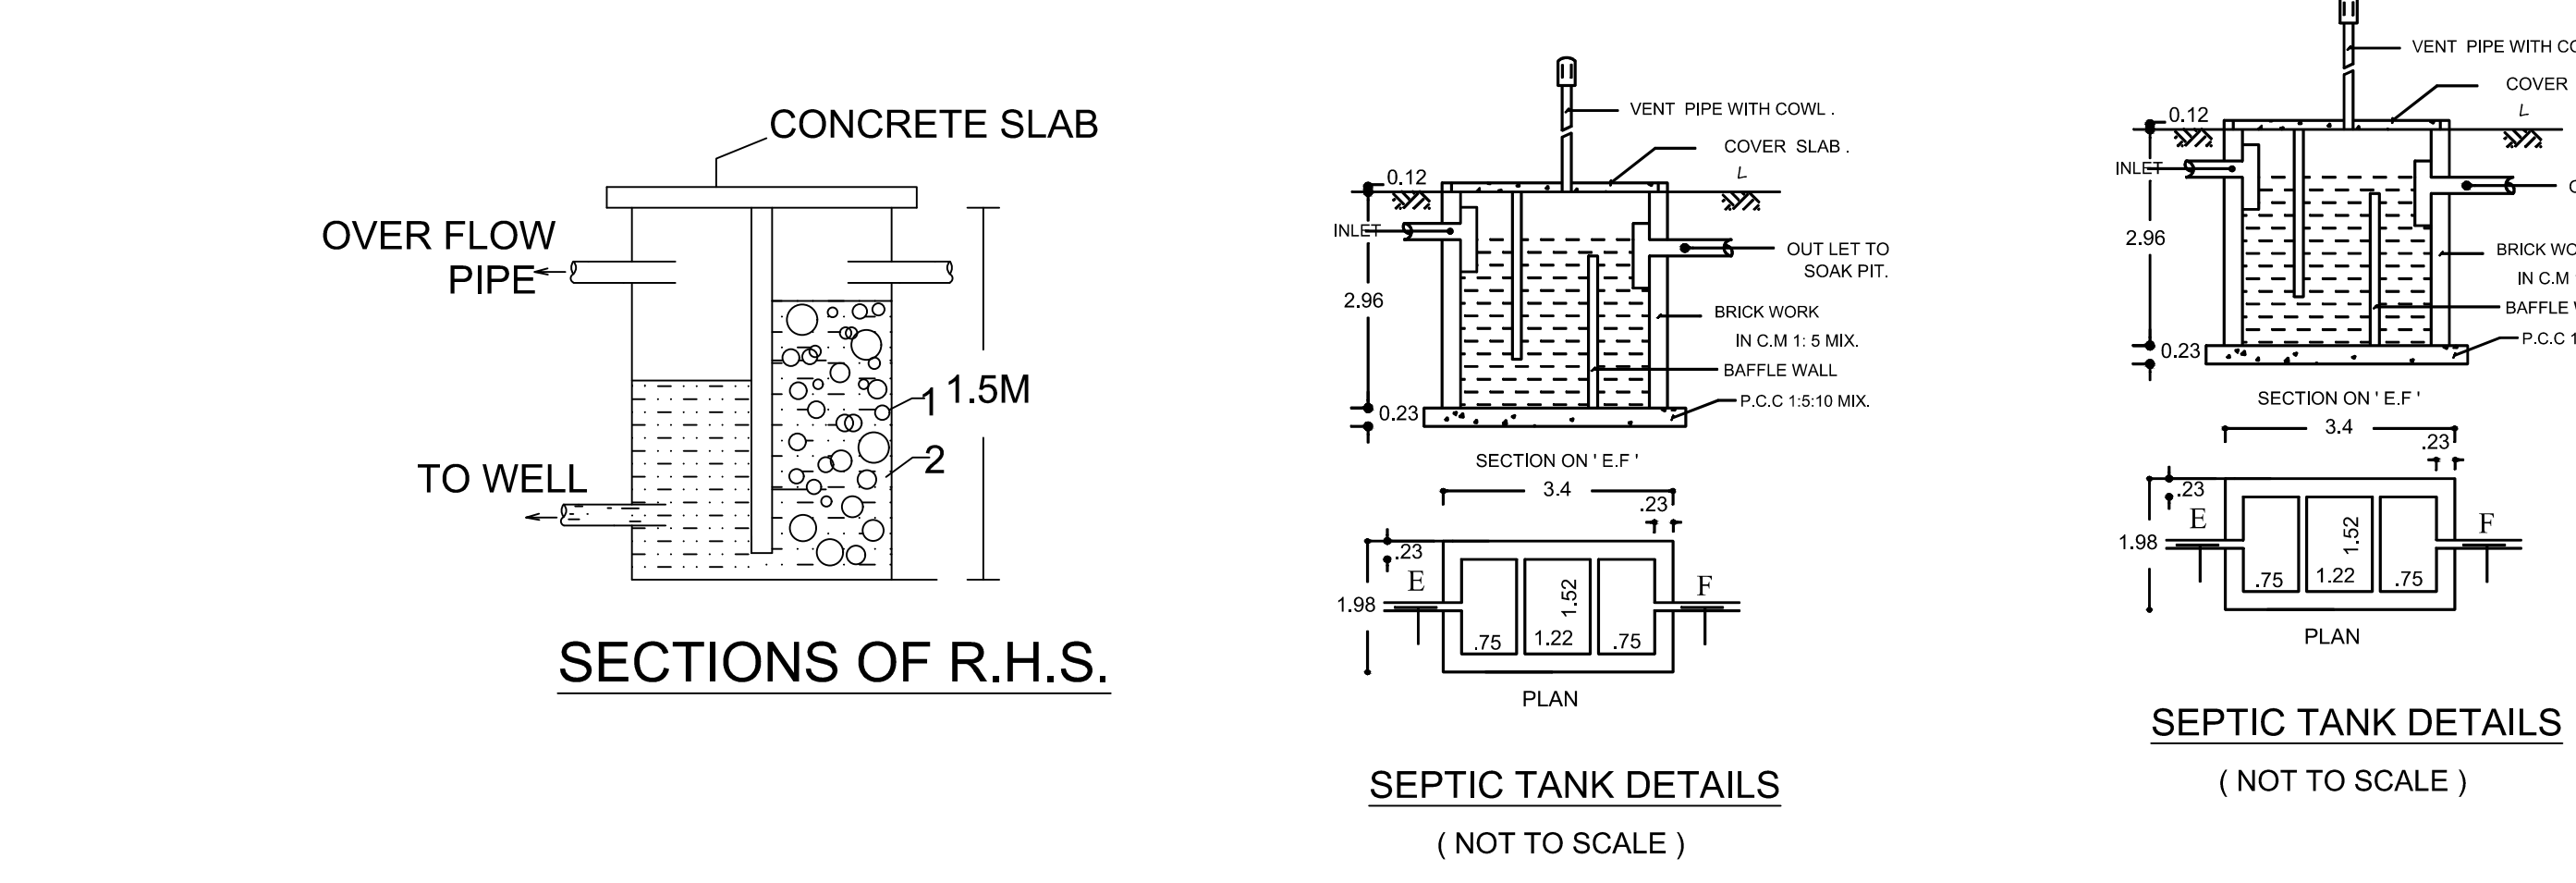


PLAN SHOWING THE PROPOSED CONSTRUCTION OF THE R.C.C ROOF ADDITIONAL CONSTRUCTION OF FIRST FLOOR RESIDENTIAL BUILDING IN S.NO - 236/ 46, PATTa NO - 655, PLOT NO - 46, KALANIVASAL VILLAGE, SANKARAPURAM PANCHAYAT, SAKKOTTAI UNION, KARAikUDI TALUK, SIVAGANGAI DISTRICT.

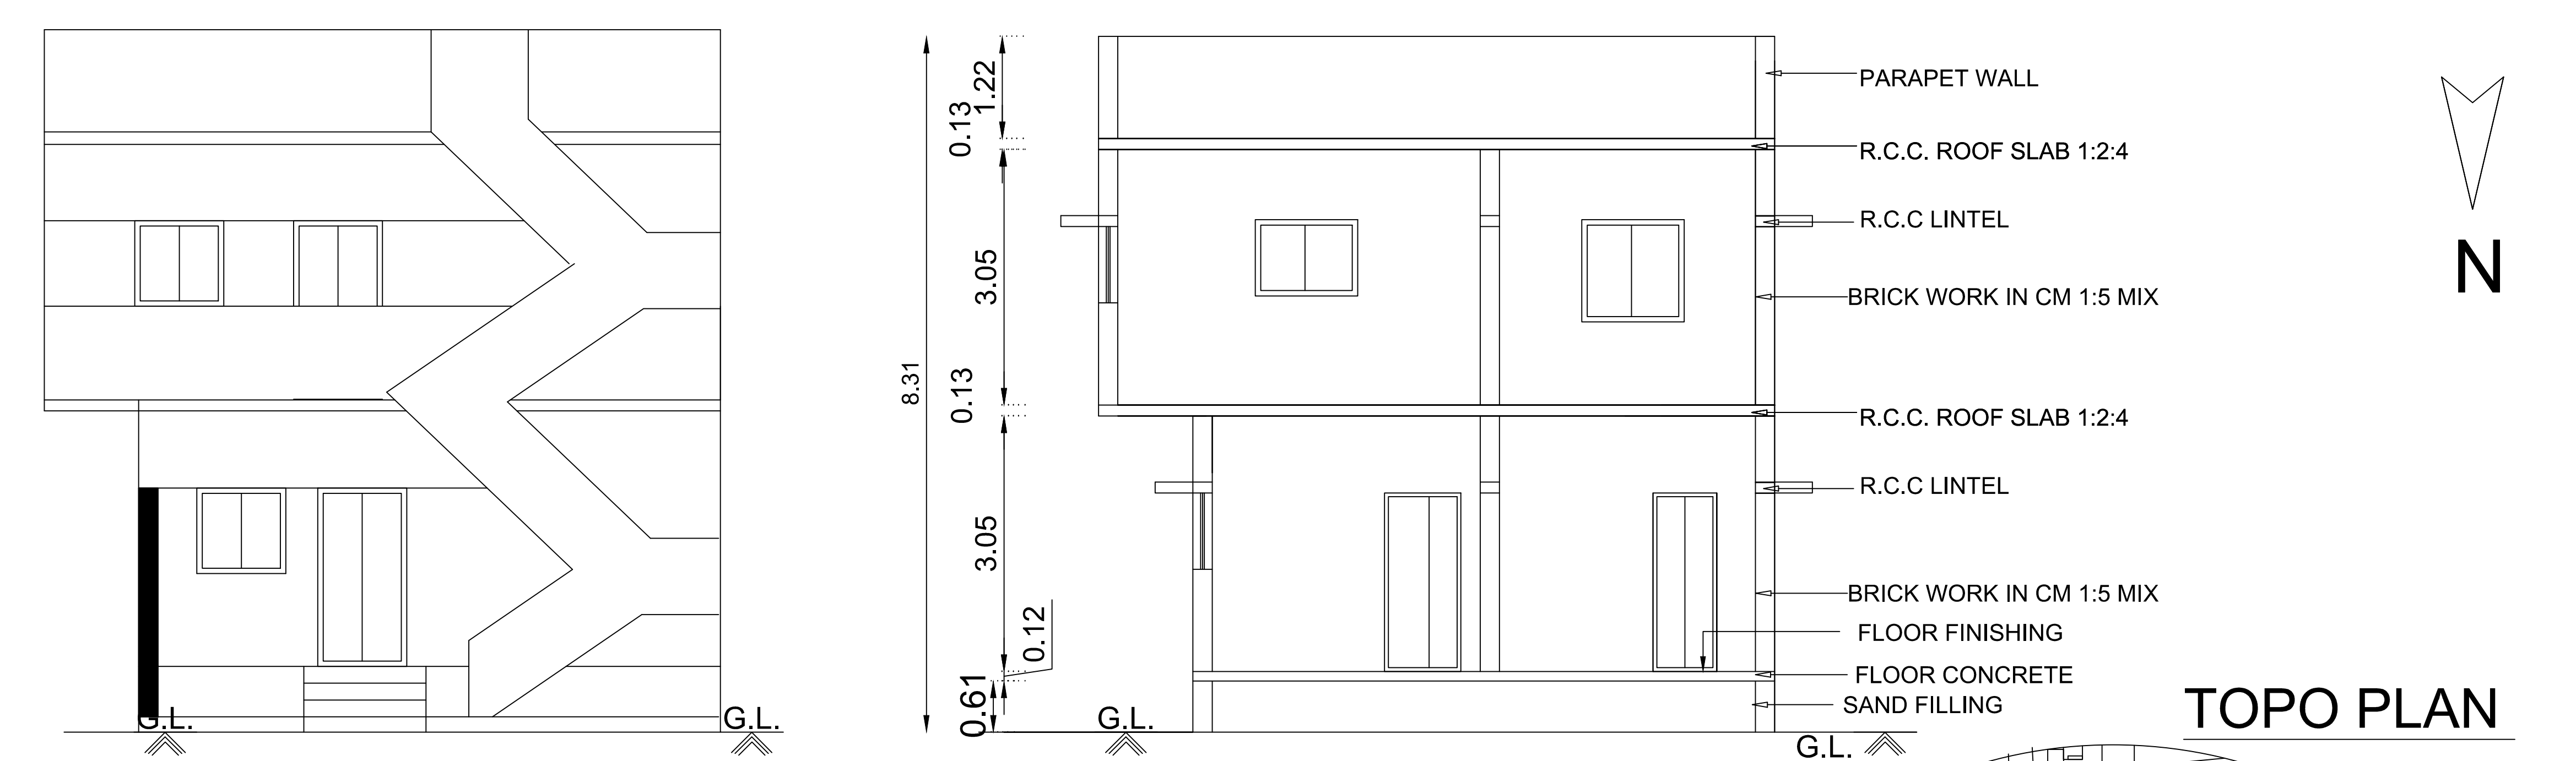

NO:	SIZE	
	WIDTH	HEIGHT
JOINARY DETAILS		
MD- MAIN DOOR	1.06	2.13
D1 - DOOR	0.91	2.13
D2 - DOOR	0.76	2.13
W1-WINDOW	1.22	1.52
W2-WINDOW	1.22	0.91
V-VENTILATOR	0.91	0.61
AO - ARCH OPENING	0.91	2.13

AREA DETAILS	SQ.FT	SQ.M
TOTAL PLOT EXTENT	1308.00	121.52
EXI. GROUND FLOOR AREA	828.29	77.30
PRO.FIRST FLOOR AREA	798.17	74.15
TOTAL BUILD UP AREA	1626.46	95.50
PLOT COVERAGE		63.32 %

FSI CALCULATION:		
TOTAL BUILDUP AREA	=	1626.46
TOTAL PLOT EXTENT	=	1308.00
		= 1.24

PARKING CALCULATION:		
DWELLING UNIT AREA ABOVE 75.00 Sq.m	=	1 CAR SPACE
DWELLING UNIT AREA BELOW 75.00 Sq.m	=	1 TWO WHEELER SPACE

PARKING PROVIDED:		
NO.OF CAR PARKING SPACE	:	1 NOS
NO.OF TWO WHEELER SPACE	:	1 NO'S

- 1.WASTE WATER WILL BE USED FOR GARDEN PURPOSE.
- 2.RAIN WATER HARVESTING SYSTEM WILL BE PROVIDED.

COLOUR INDEX	
SITE BOUNDARIES	
PROPOSED BUILDING	
EXISTING ROAD	

APPLICANT:

MR.R.KARTHI

ENGINEER:

OFFICE USE: