
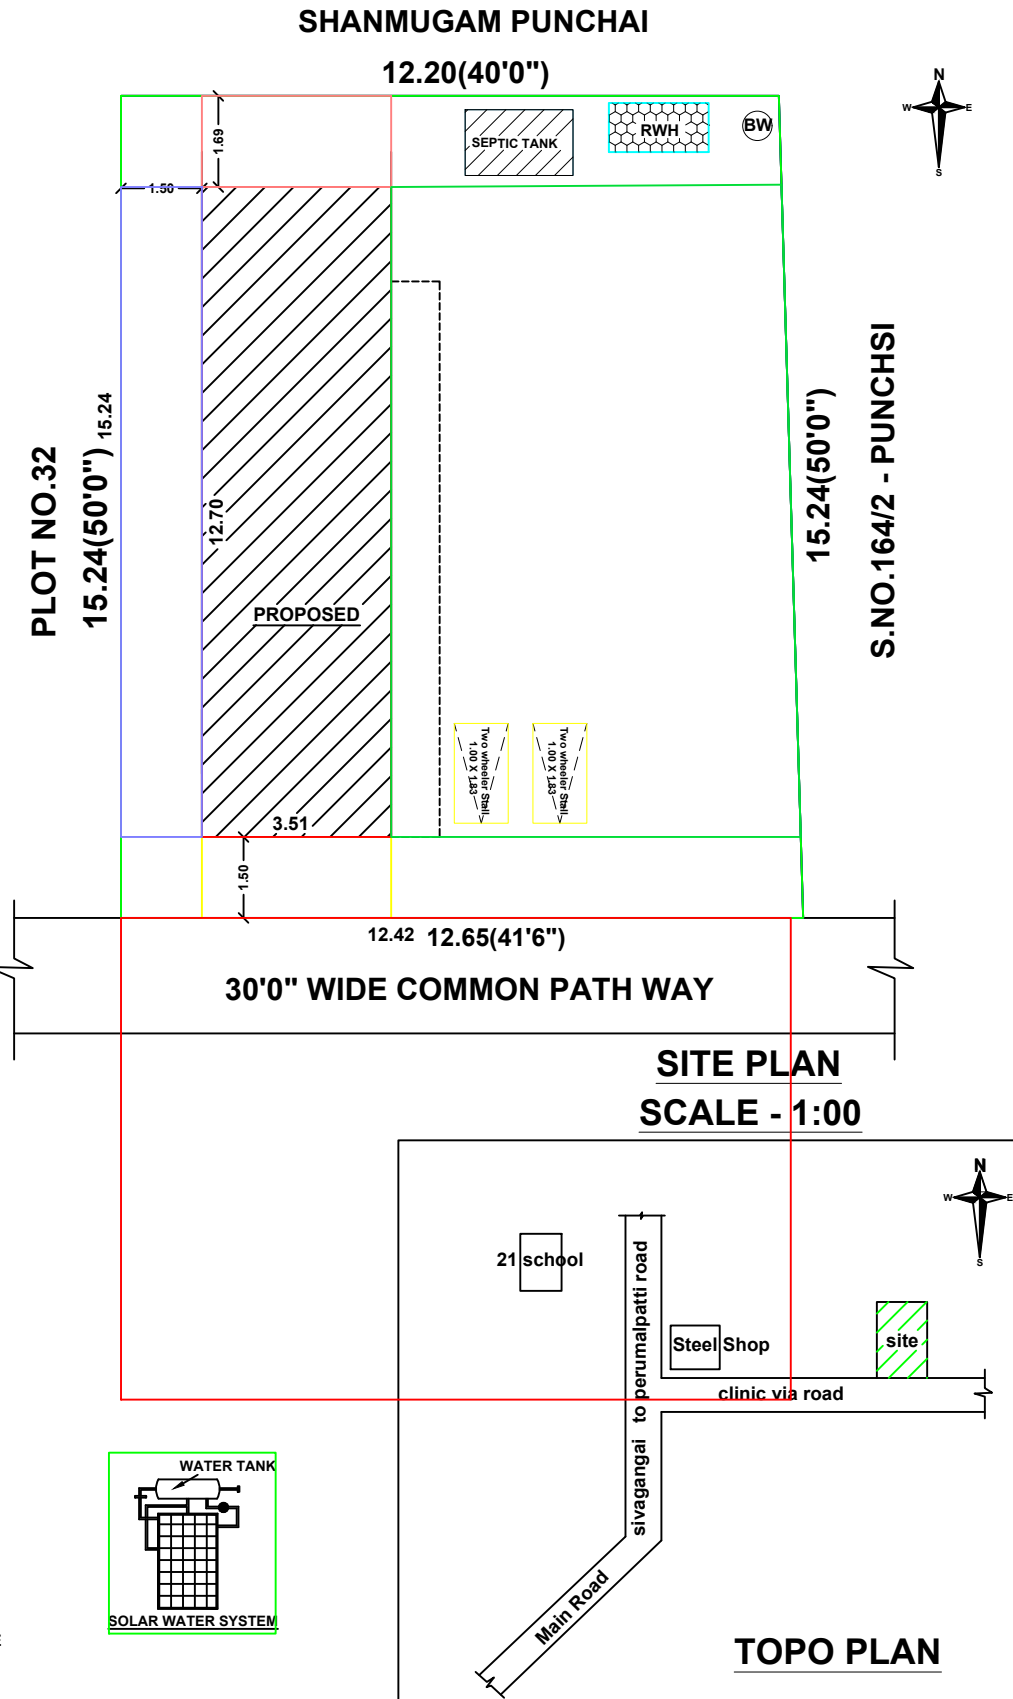


PLAN SHOWING THE PROPOSED CONSTRUCTION OF R.C.C BUILDING AT GF&FF
NEW S.NO:166/9A3,PATTA NO:6593,PLOT NO.31, ILANTHANGUDIPATTI VILLAGE,"ABIRAMI NAGAR"
THIYAGI SATHASIVAM STREET,KANJIRANKAL GROUP&PANCHAYAT,SIVAGANGAI TALUK & DISTRICT.
SCALE : 1:100 (ALL DIMENSIONS ARE IN METRE).
APPLICANT : Mr.AMIRTHAVARSHINI.

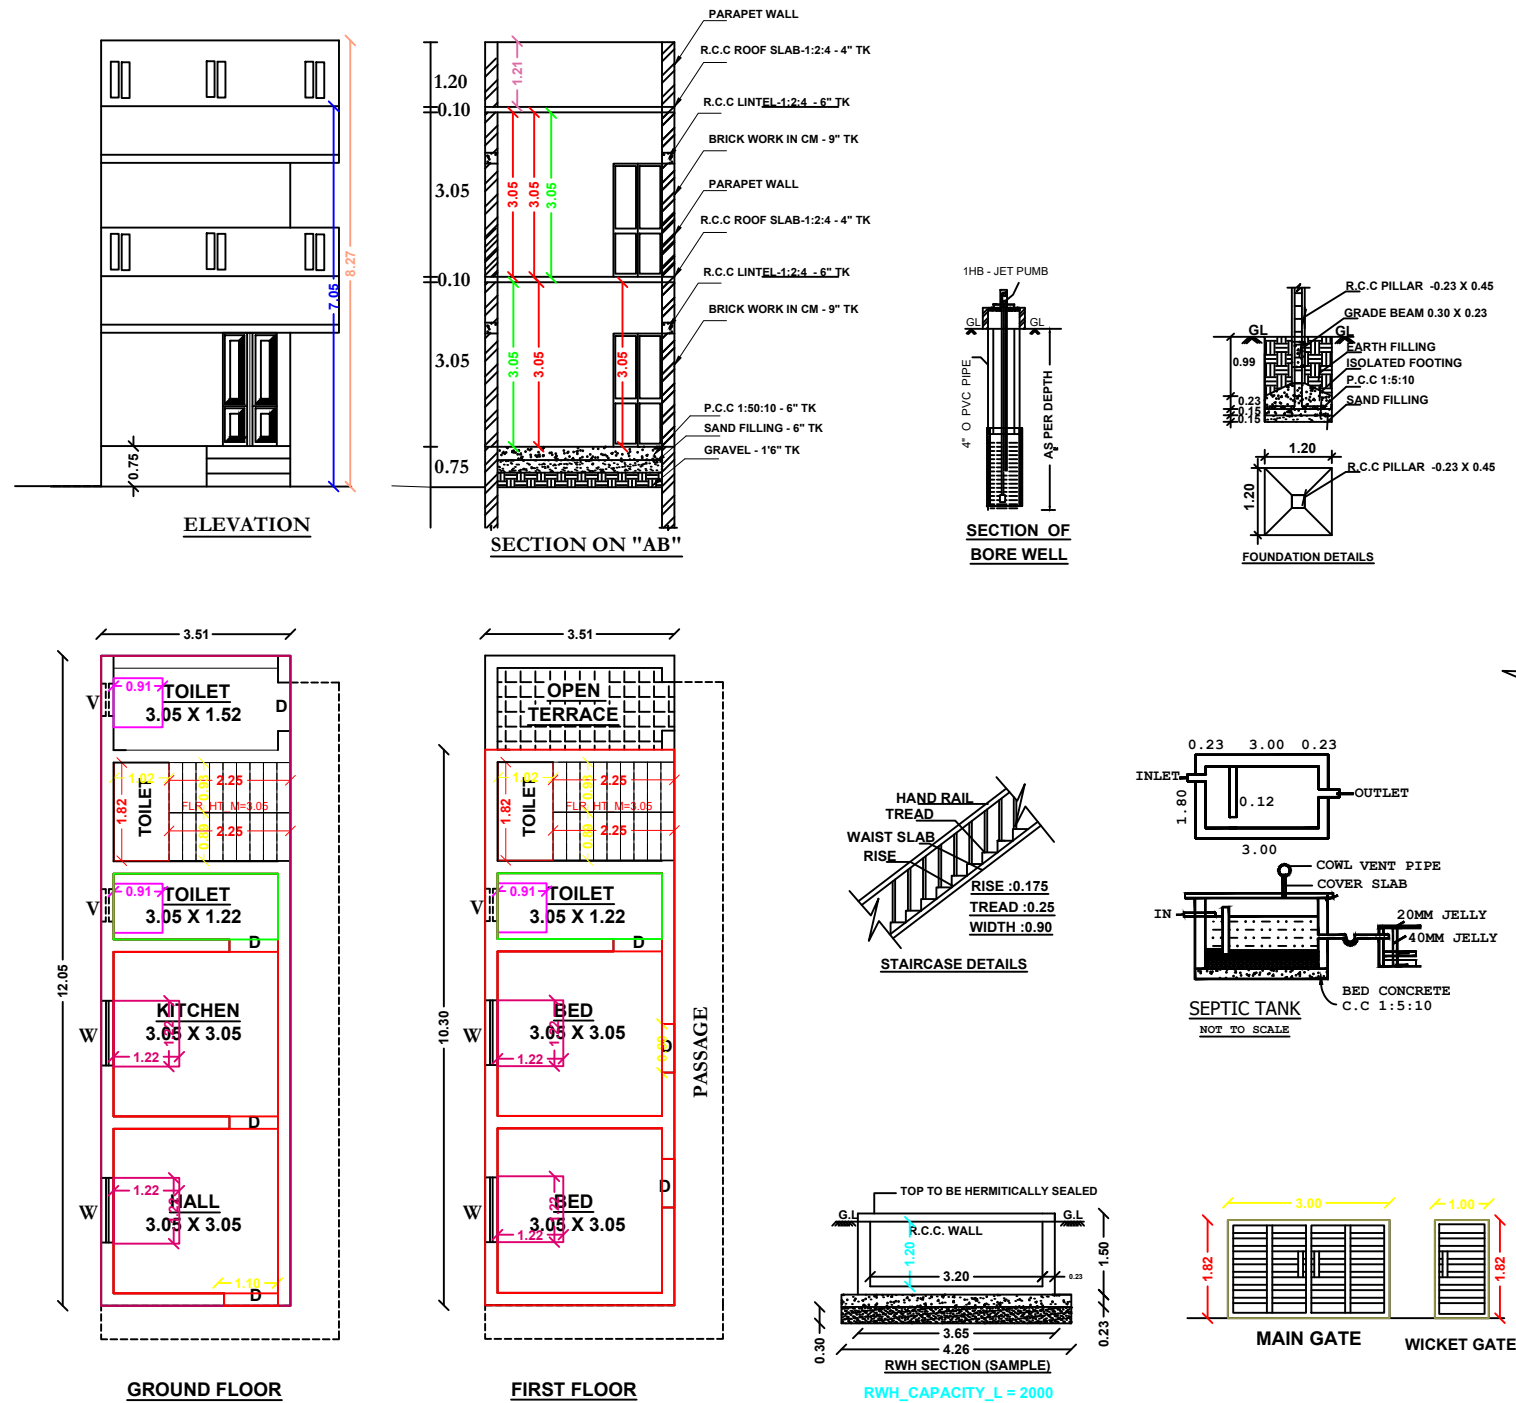

CASE TYPE : NEW PROPOSAL		
PLOT USE : RESIDENTIAL		
DWELLING UNITS : 1 -NOS		
AREA OF THE PLOT : 2038.00SFT		
SCHEME/AREA:PLOT REGULARISED		
LAYOUT APPROVAL NUMBER :ENCLOSED		
DATE :		
JOINERY DETAILS	METRE	
MD - CW DOOR	1.10 X 2.10	
D - CW DOOR	0.90 X 2.10	
W - CW WINDOW	1.22 X 1.22	
V - VENTILATOR	0.90 X 0.60	
AREA DETAILS	SFT	SQM
SITE AREA (As per doc)	2038.00	189.36
SITE AREA (As per patta)	2076.54	192.91
SITE AREA (AS PER SITE)	2038.00	189.36
PRO BUILD GF	455.31	42.30
PRO BUILD GF	389.11	36.15
OPEN AREA	1582.69	147.03
APPLICANT: Mrs.AMIRTHAVARSHNI		
ENGINEER		