


PLAN SHOWING THE PROPOSED ADDITIONAL CONSTRUCTION OF A R.C.C ROOFED HOUSE IN FIRST FLOOR IN EXISTING GROUND-
FLOOR HOUSE (DOOR NO: 6223) IN SURVEY NO: 146 / 1A11 PART, PATTU SURVEY NO: 146 / 34, PATTU NO: 5120 AT SORNAVALLI
NAGAR, KALAYARKOIL, SOMANATHA MANGALAM GROUP, KALAYARKOIL PANCHAYAT, KALAYARKOIL UNION, SIVAGANGAI DISTRICT.
OWNER: Thiru. C. ILAYARAJA, S/O. CHELLASAMY.

[ALL DIMENSIONS ARE IN 'METER'] SCALE: 1:100

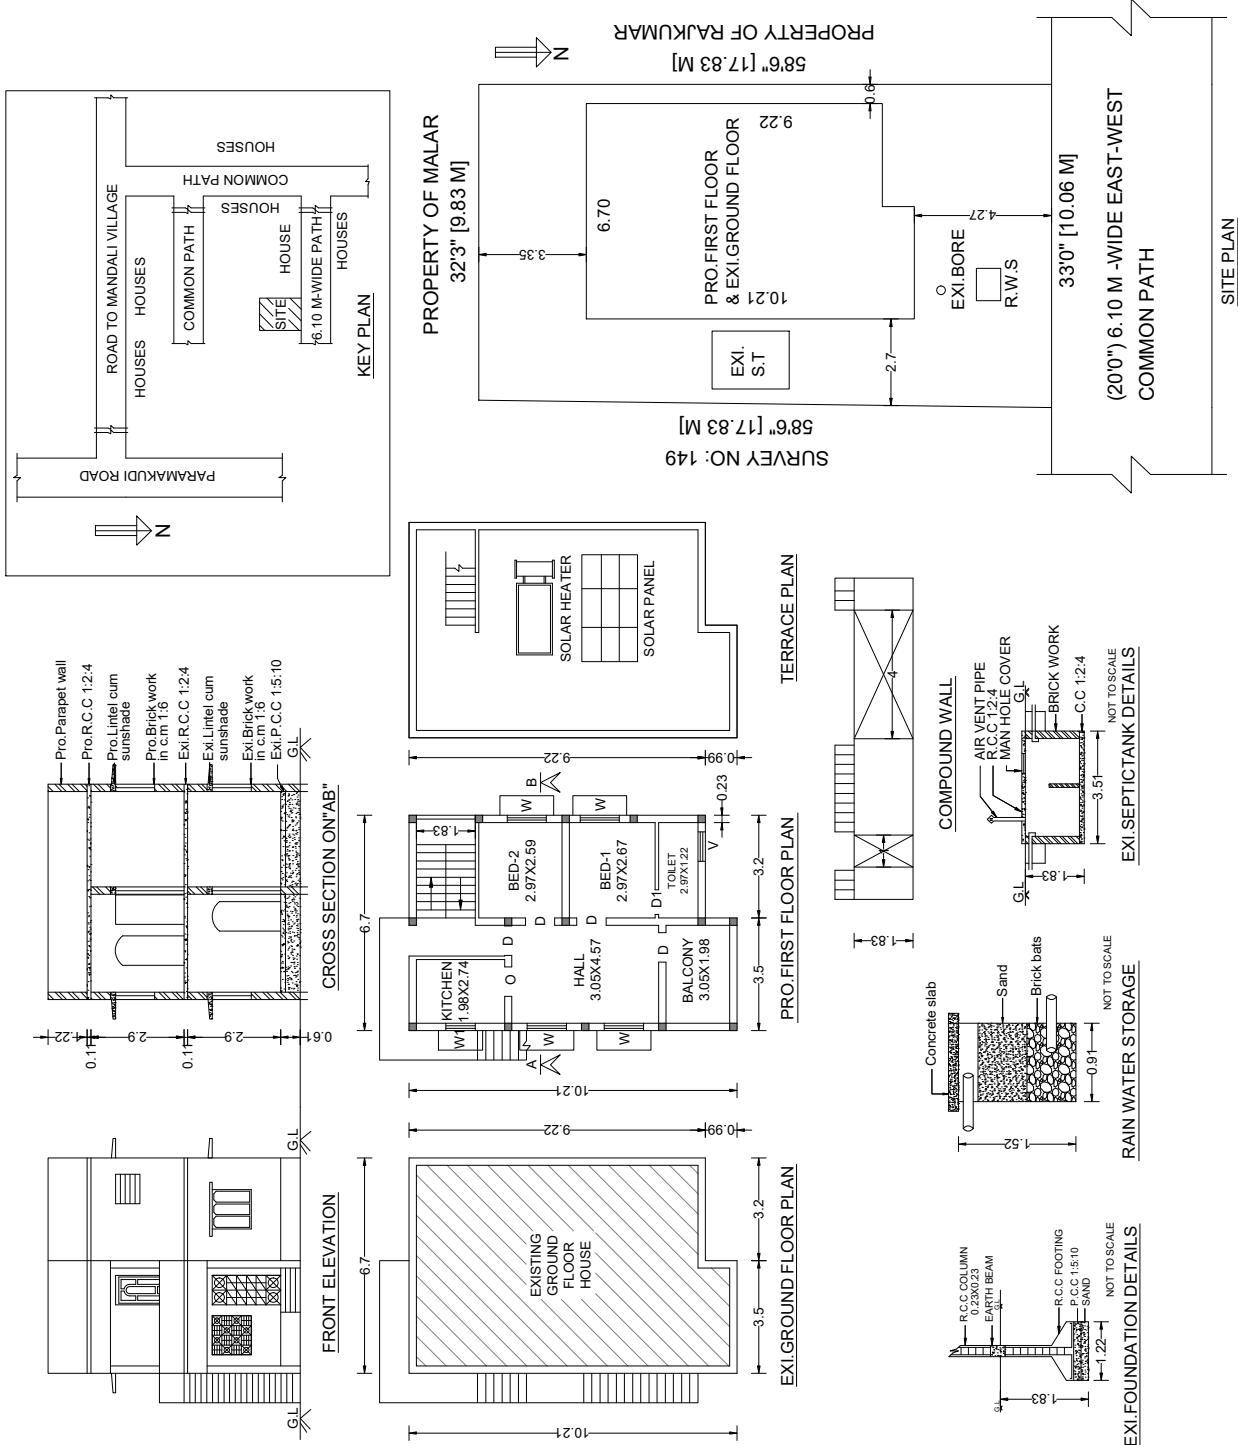

JOINERY DETAILS:

D - DOOR :0.91X2.13
D1 - DOOR :0.75X2.13
W - WINDOW :1.22X1.22
W1 - WINDOW :0.91X1.22
V - VENTILATOR :0.91X0.76
O - OPEN :0.91X2.13

AREA DETAILS	SQ.FT	SQ.M
SITE AREA:		
AS PER DOC.	1909.00	177.35
AS PER PATTU	1905.23	177.00
AS PER SITE	1907.92	177.25
PRO. FIRST FLOOR	702.67	65.28
EXI. GROUND FLOOR	702.67	65.28
OPEN AREA	1202.56	111.72

C. Rajan

SIGNATURE OF OWNER:

D. RAVI, B.E.,
Consulting Civil Engineer
Licensed Building Surveyor
2309, Somasundaram Nagar
Kalyarkoil-630 551, Sivagangai Dt.
Cel No: 98655 06998

SIGNATURE OF REGISTERED ENGINEER:

OFFICE USE: