

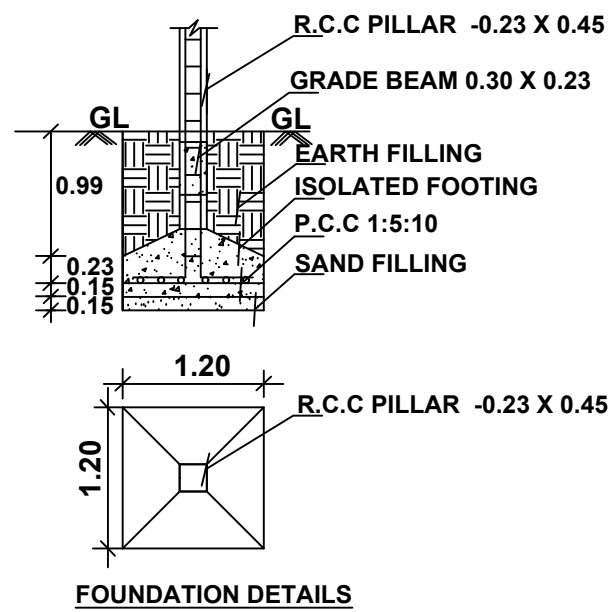
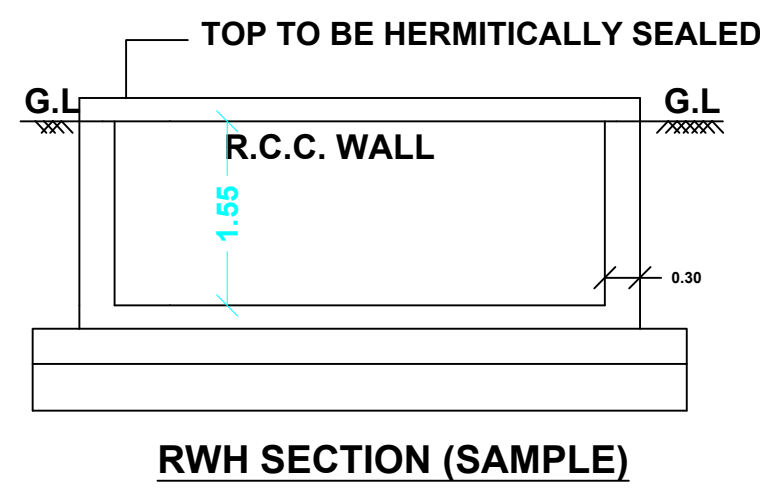
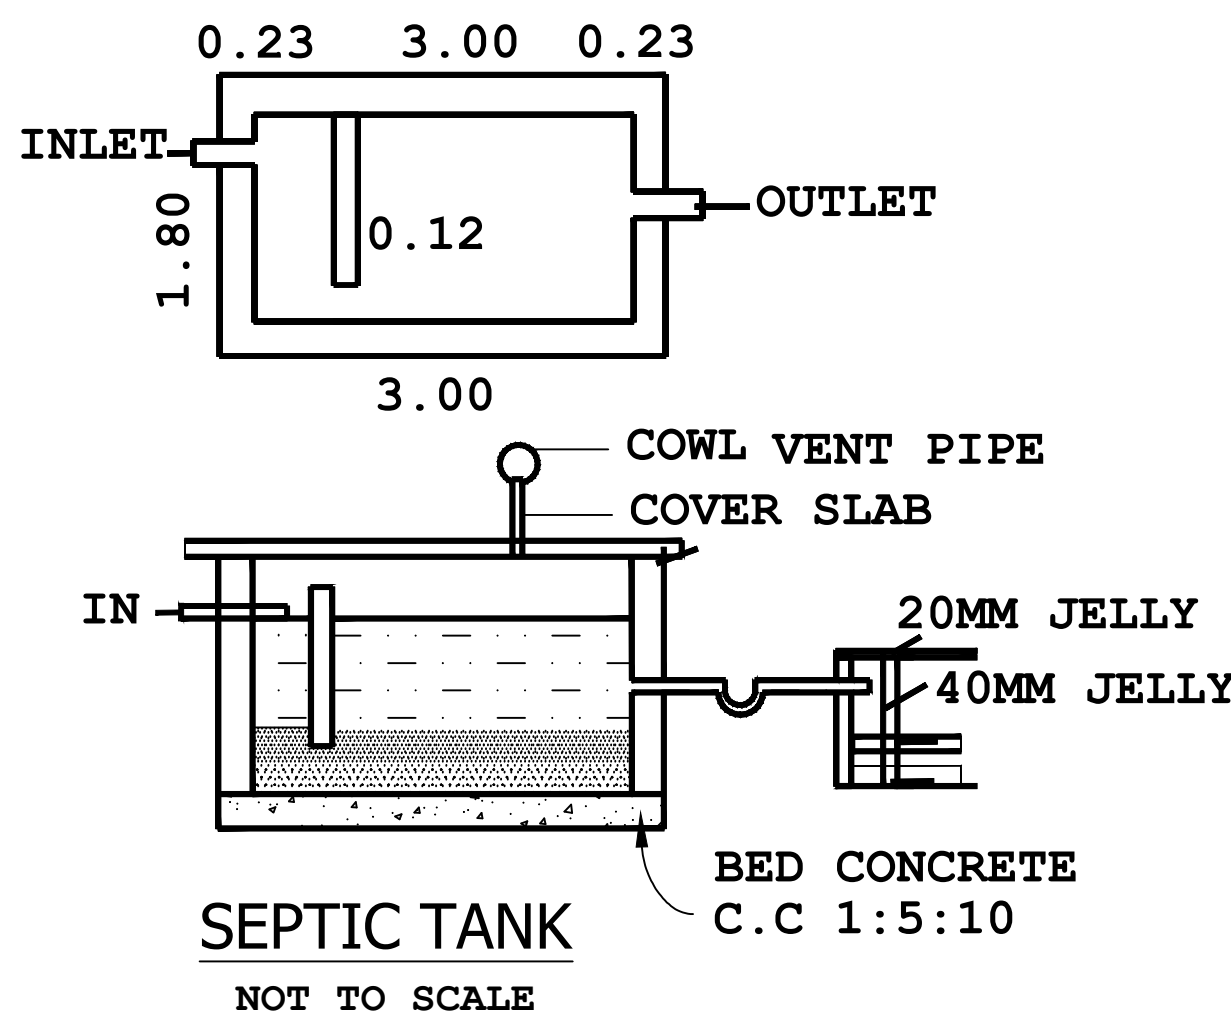
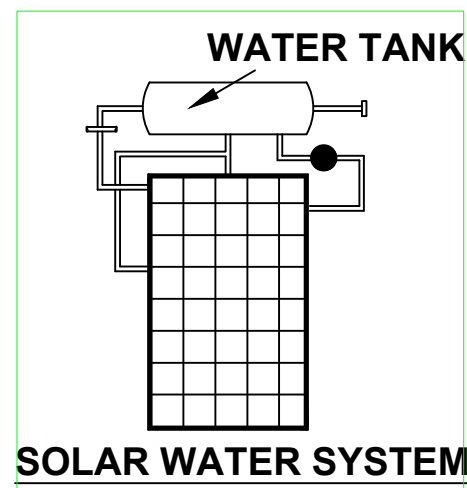
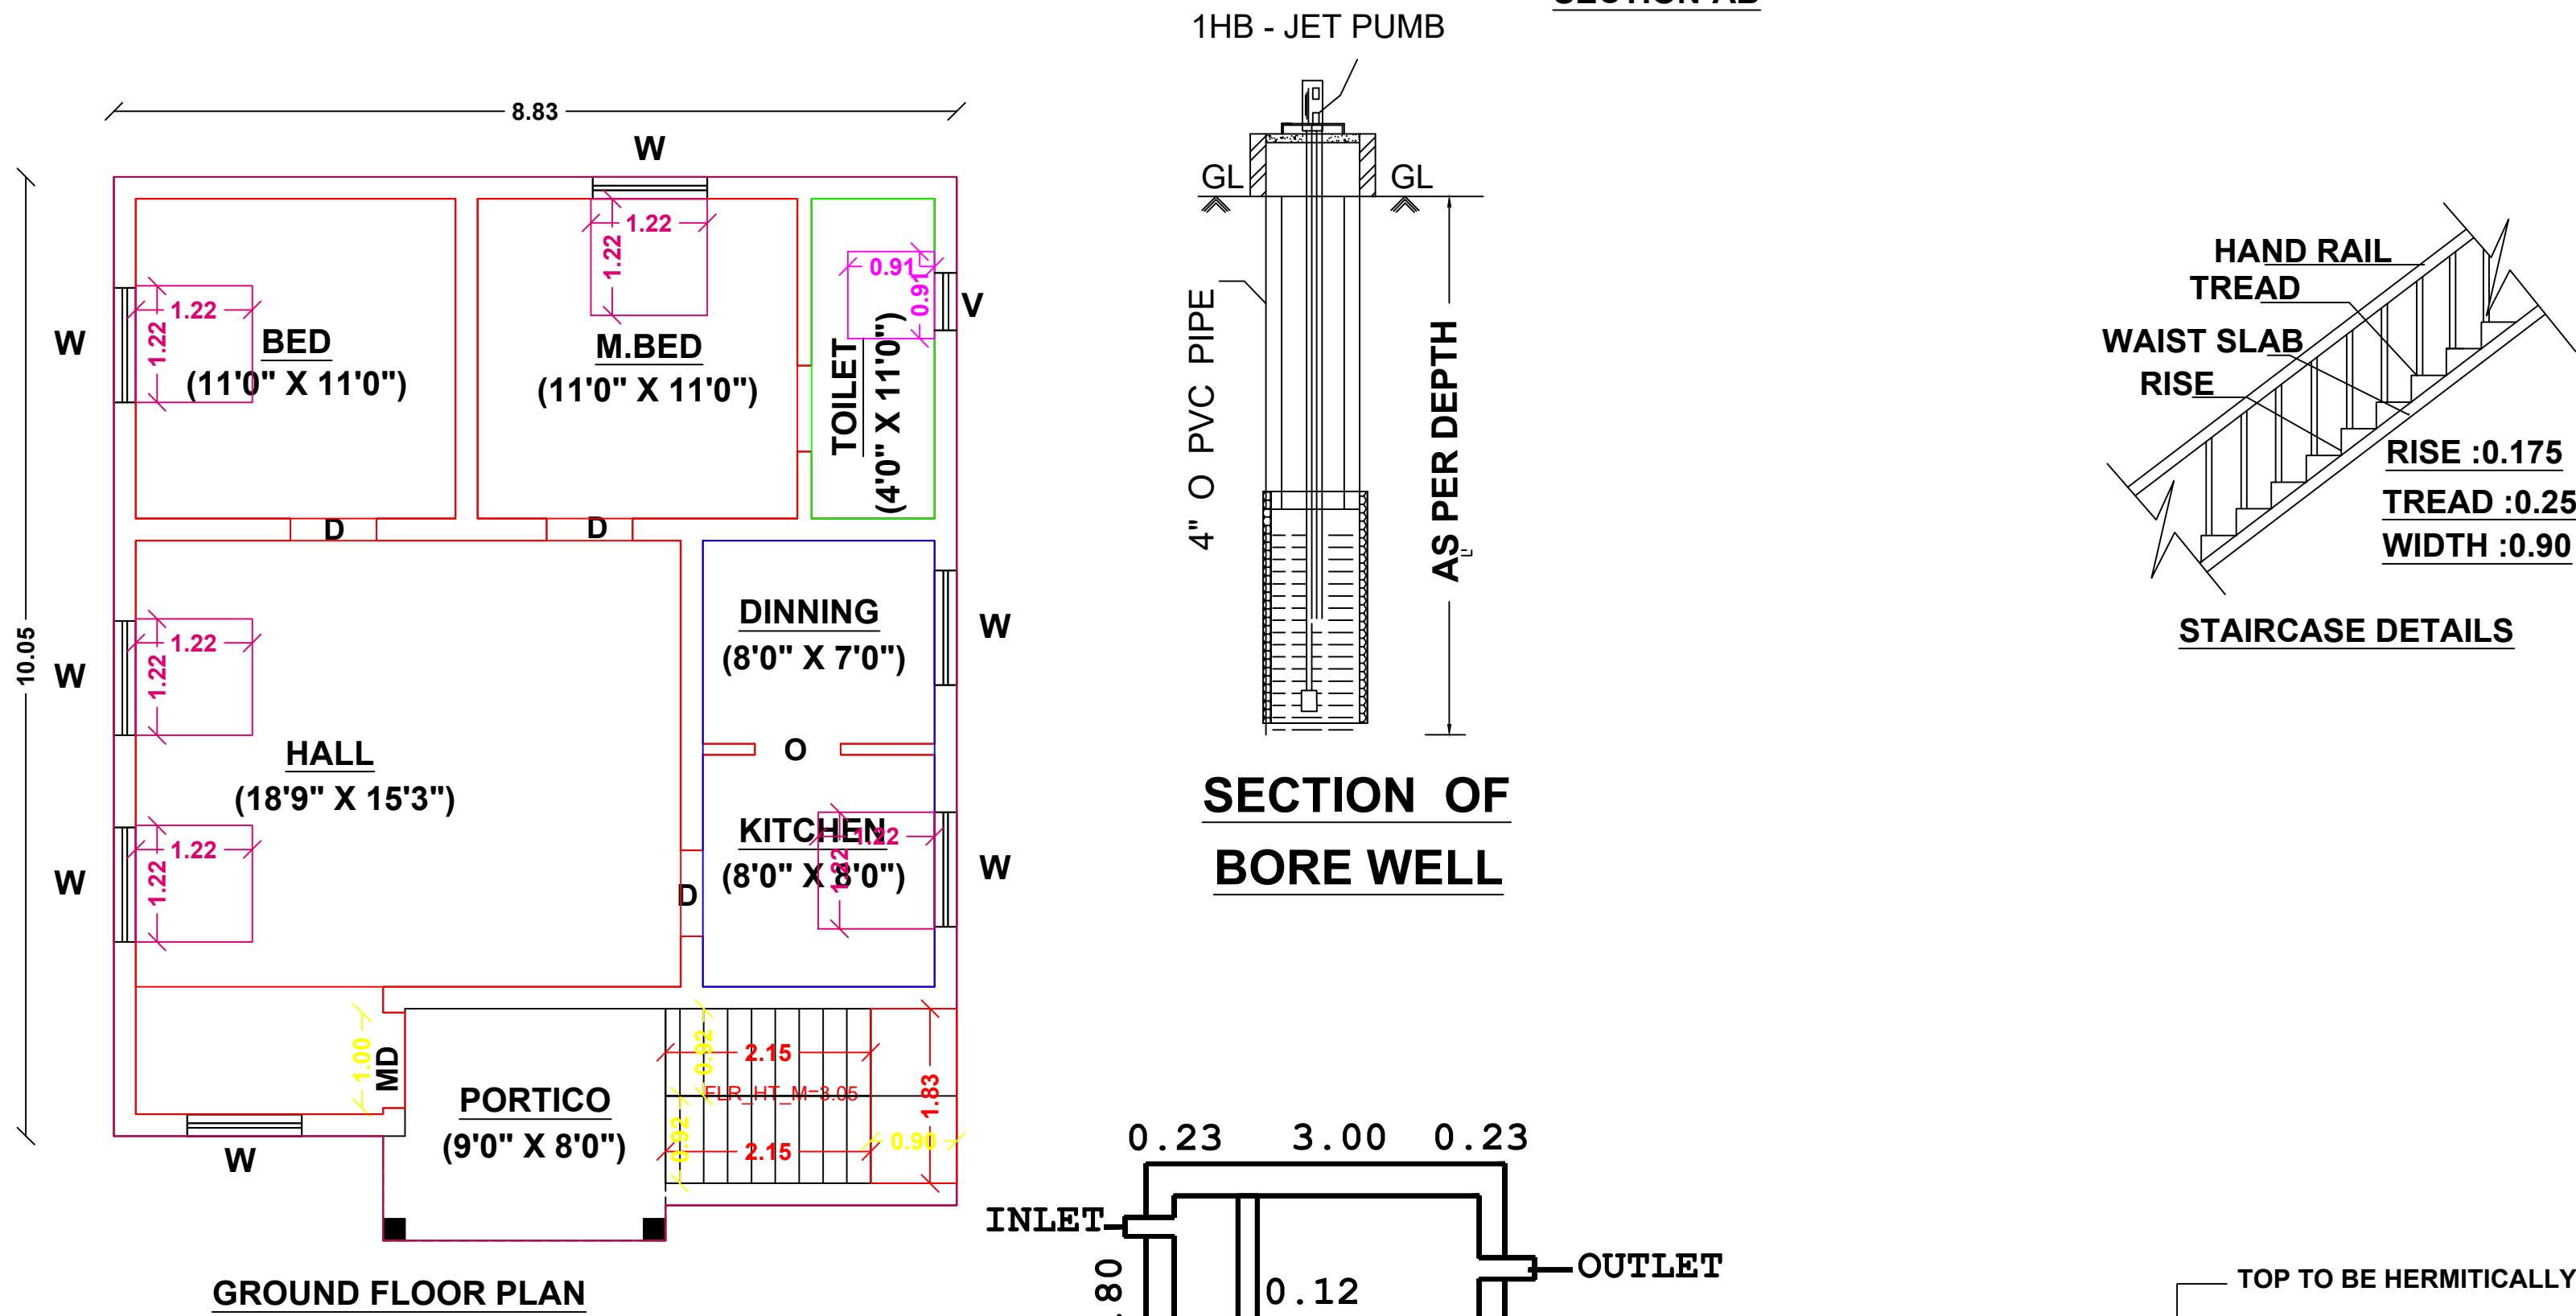


PLAN SHOWING THE PROPOSED CONSTRUCTION OF GROUND R.C.C ROOF BUILDING S.NO:216/8E
PATTA NO: 660, KATTANIPATTI VILLAGE, KTTANIPATTI GROUP,KATTANIPATTI PANCHAYAT,
SIVAGANGAI TALUK, SIVAGANGAI DISTRICT.
SCALE : 1:100 (ALL DIMENSIONS ARE IN METRE).
NAME OF THE OWNER : Mrs.M.MANJULA.

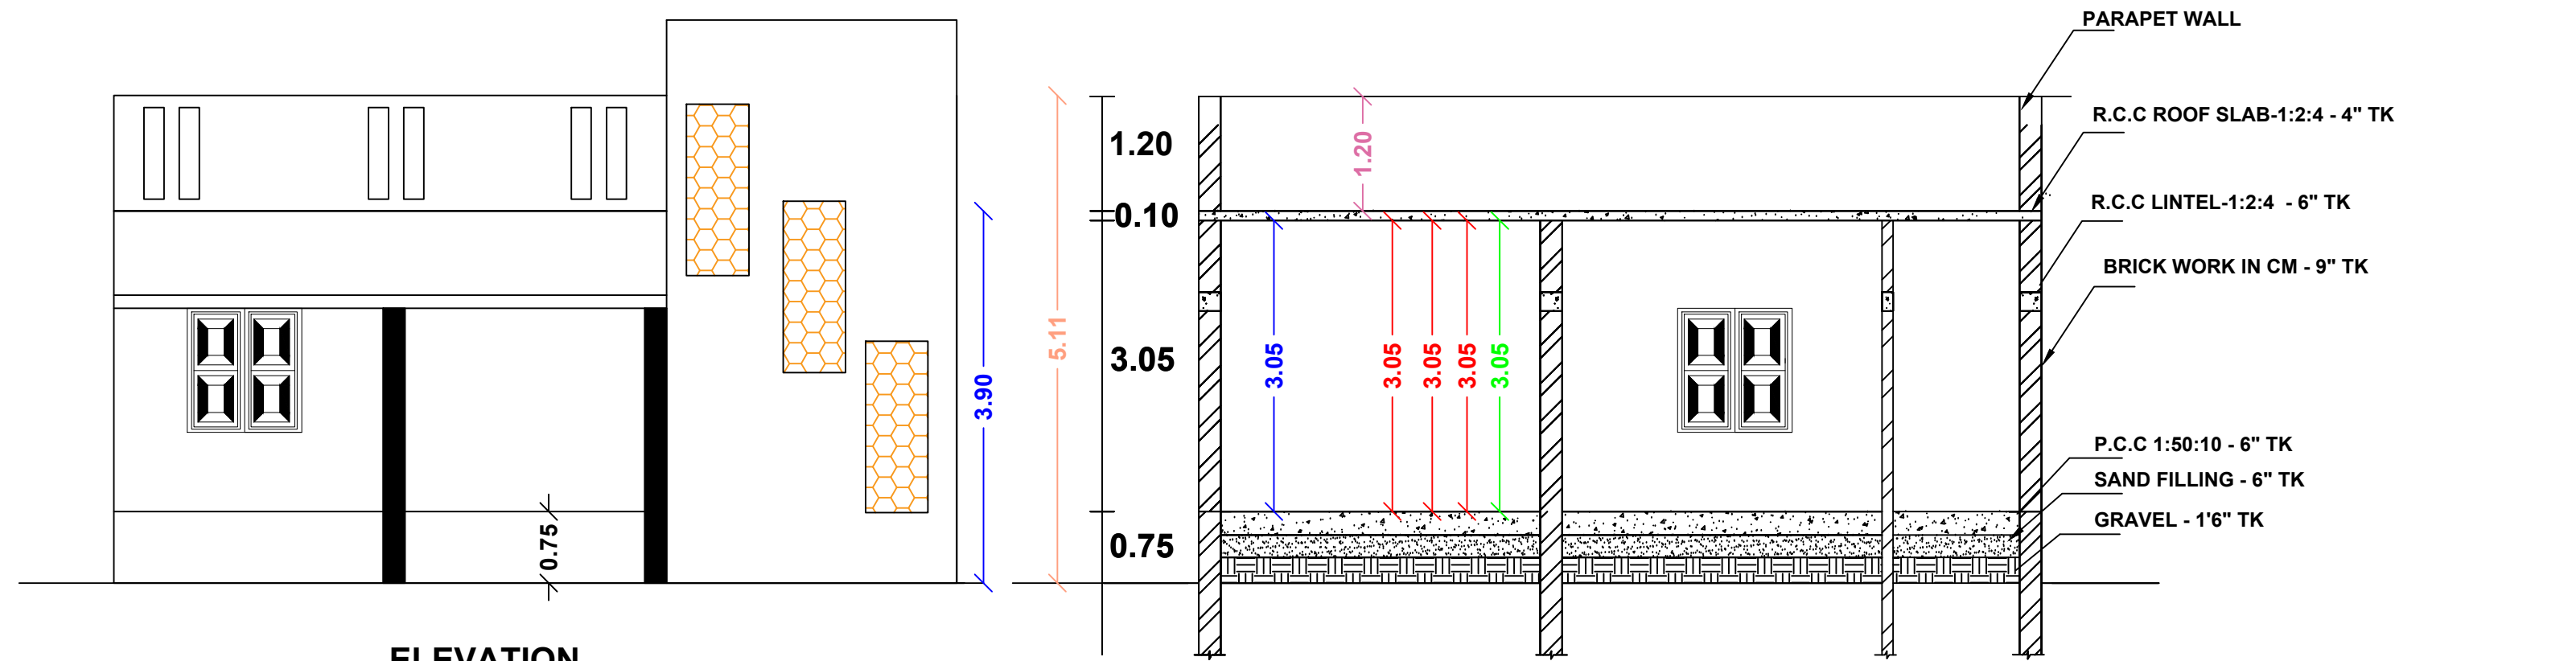

S.NO:216/8D
34.00
34.00

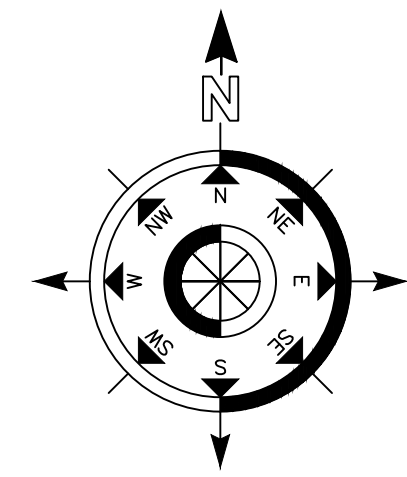

PLAN INFO
AS_AT_SITE=808.76
FMB_OR_PLR=809.76
PLOT_AREA_M2=809.76
AS_PER_DOCUMENT=800.00
SINGLE_FAMILY_BLDG=YES
CRZ=NO
SECURITY_ZONE=NO
ACCESS_WIDTH_M=17.07
WHETHER_GOV'T_OR_AIDED_SCHOOL=NO
ROAD_WIDTH=12.40
ROAD_LENGTH=26.80
AREA_TYPE=OTHERS
MIN_PLOT_DEPTH=24.90
MIN_PLOT_WIDTH=34.00
LAND_USE_ZONE=RESIDENTIAL
LEASEHOLD_LAND=NO
BUILDING_NEAR_TO_RIVER=NO
SURVEY_NO=216/8E
PATTA_NO=660
NAGAR=NIL
VILLAGE=KATTANIPATTI
PANCHAYAT=KATTANIPATTI
TALUK=SIVAGANGAI
DISTRICT=SIVAGANGAI
JURISDICTION_TYPE=PANCHAYAT
OSR_APPLICABLE=NO
OSR_SURR_BUYBACK_RETAIN=SURRENDER
PREMIUM_FSI_REQUIRED=NO
IS_APPROVED_LAYOUT=NO
AVG_PLOT_DEPTH=24.90
AVG_PLOT_WIDTH=34.00
RWH_DECLARED=YES
IS_SWIMMING_POOL_EXISTS=NO
IF_HERITAGE_TOWN_LESS THAN_1KM_RADIUS=NO

CASE TYPE NEW PROPOSAL

PLOT USE RESIDENTIAL

DWELLING UNITS 1 -Nos

AREA OF THE PLOT 8608.00 Sft

SCHEME/AREA SCHEME/AREA

layout Approval Number :
Date :

JOINERY DETAILS	METRE	
MD - CW DOOR	1.10 X 2.10	
D - CW DOOR	0.90 X 2.10	
W - CW WINDOW	1.22 X 1.22	
V - VENTILATOR	0.90 X 0.60	

AREA DETAILS	SFT	SQM
SITE AREA (As per doc)	8608.00	800.00
SITE AREA (As per Patta)	8608.00	800.00
PRO BUILD GF	1013.48	94.19
OPEN AREA	7594.52	705.81

M. LOGESH

APPLICANT: Mrs.M.MANJULA.

Mr.T.N.BHARATHIDASAN

B.E., M.SC(VALUATION), C.ENG.(I) M.I.E., F.I.V.,
CHARTERED ENGINEER & APPROVED VALUER
REGISTER ENGINEER NO:112/LS/2019/00002
330, GOMATHI ANNEX, GANDHI ROAD
SIVAGANGAI-630561, PH.NO:94430 94330

ENGINEER