


FRONT ELEVATION

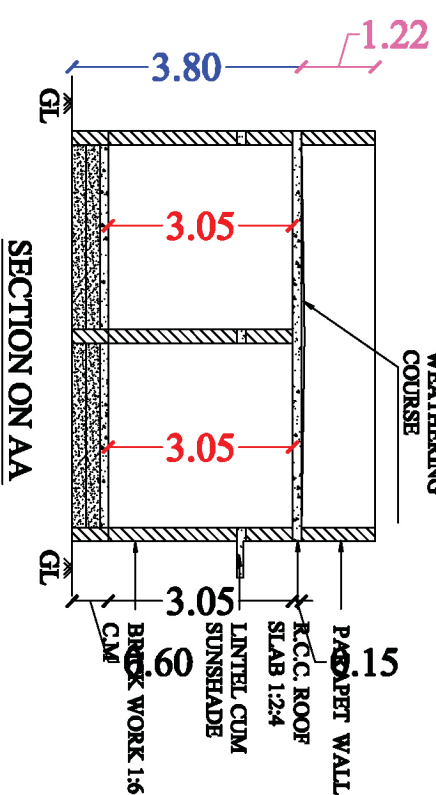

SECTION ON AA


The floor plan shows a rectangular apartment layout with the following rooms and dimensions:

- KITCHEN:** 3.05x3.62, located at the top right.
- ROOM:** 3.05x2.74, located at the bottom right.
- HALL:** 3.05x3.18, located in the center.
- TOILET:** 1.83x1.33, located in the center, highlighted in green.
- BRD:** 3.05x3.89, located at the top left.
- PORTRIO:** 3.05x3.18, located at the bottom left, with a staircase.
- MD:** 0.84, located at the bottom center, near the entrance.


Overall dimensions and other features:

- Overall Width:** 9.45 (top dimension line).
- Overall Depth:** 6.78 (right dimension line).
- Internal Widths:** 3.51 (left side, top section) and 3.28 (left side, bottom section).
- Internal Depth:** 8.61 (bottom dimension line).
- Entrance:** A door labeled 'RD' is located on the right wall, leading into the hall.
- Windows:** Indicated by 'W' in dashed boxes on the top, bottom, and left walls.
- Staircase:** Located in the bottom left corner, labeled 'S'.


GROUND FLOOR PLAN

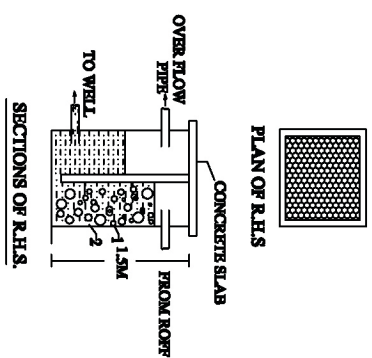


SECTIONS OF R.H.S.

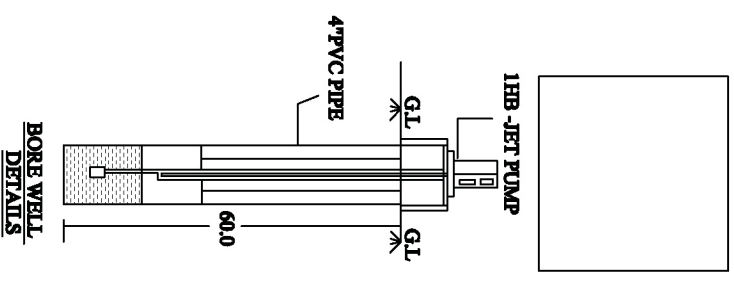


BORE WELL DETAILS

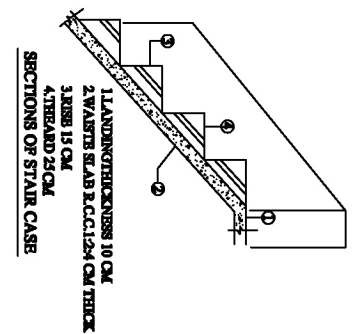


SECTIONS OF STAIR CASE

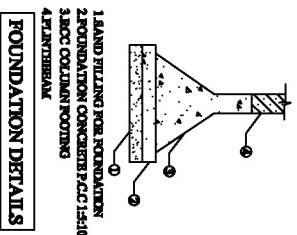


FOUNDATION DETAILS

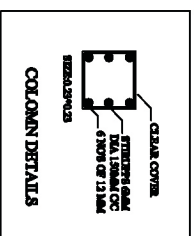

COLUMN DETAILS

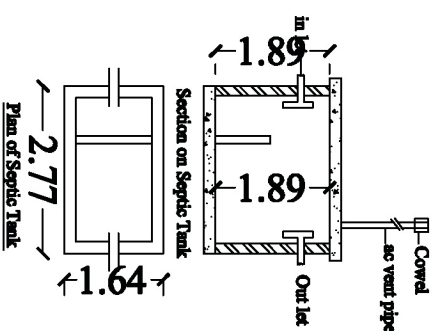

Plan of Septic Tank

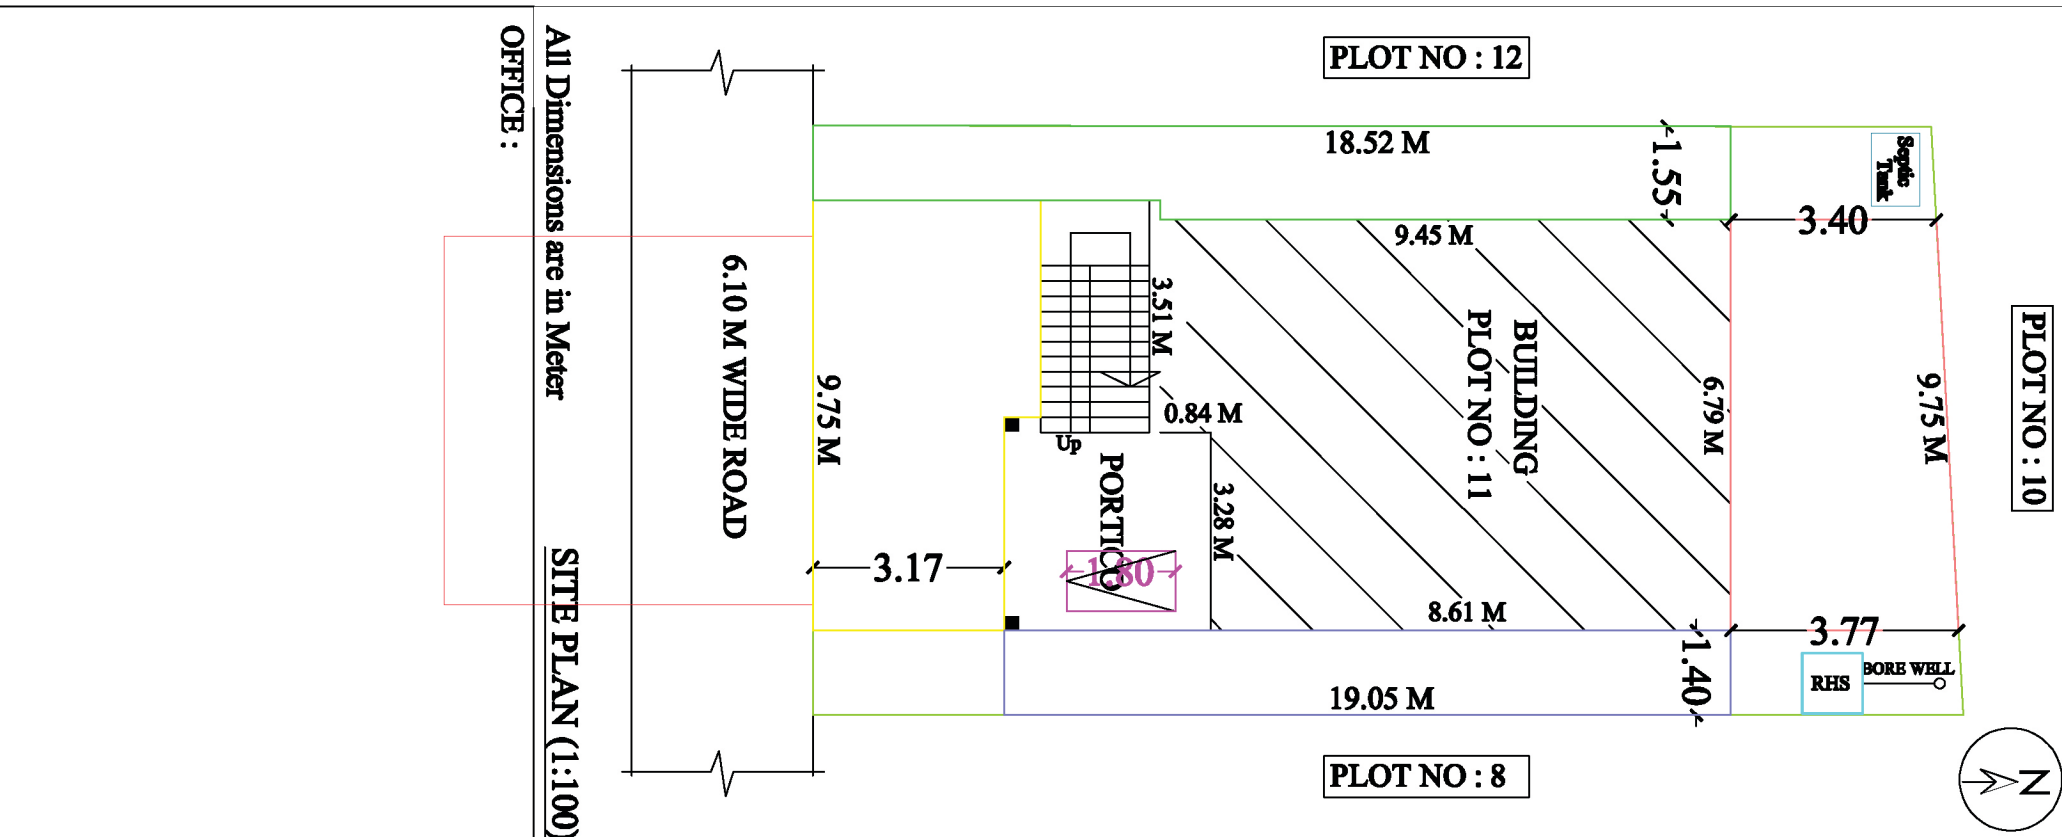

OFFICE :

All Dimensions are in Meter

SITE PLAN (1:100)

NO:	JOINERY DETAILS	G.F		R.F		SIZE	
		NOS	NOS	WIDTH	HEIGHT		
	GD-GRILL DOOR	-	-	1.22	2.44		
	MD-MAIN DOOR	1	4	1.06	2.13		
	D-DOOR	1	1	0.91	2.13		
	DI-DOOR	1	1	0.76	2.13		
	W-WINDOW	4	4	1.50	1.50		
	AO-ARCH OPERING	1	1	0.91	2.13		
	V-VENTILATOR	1	1	0.91	0.60		
AREA DETAILS		SQ.FT		SQ.M			
TOTAL PLOT EXTENT		1972.00		183.20			
PBO. GROUND FLOOR AREA		864.55		80.38			
TOTAL BUILDUP AREA		864.55		80.38			
OPEN SPACE AREA		1107.45		102.88			
PLOT COVERAGE				44.00%			

FSI CALCULATION:

$$\frac{\text{TOTAL PLINTH AREA}}{\text{PLOT AREA}} = \frac{80.38}{183.20} = 0.44$$

PARKING CALCULATION:

$$\frac{\text{NO. OF CAR \& BIKE POCKETS PROVIDED}}{\text{TOTAL FLOOR AREA}} = \frac{80.38}{75 \text{ SQ.MT}} = 1.07 \approx 1$$

PARKING PROVIDED:

NO.OF CAR POCKETS : -NO'S
NO.OF BIKE POCKETS : 2 NO'S

1. WASTE WATER WILL BE USED FOR GARDEN PURPOSE.
2. RAIN WATER HARVESTING SYSTEM WILL BE PROVIDED.

COLOUR INDEX

SITE BOUNDARIES
PROPOSED BUILDING
PROP. SEPTIC TANK & BOREWELL
RAIN WATER HARVESTING
CAR PARKING
8.0M & 18.60M - WIDE ROAD

APPLICANT:

**APPLICANT : SMT. M.EZILARASI
W/O. THIRU. M.MUTHAIAH**

ENGINEER:

Er. R. AMARNATH, B.Tech.,
Licensed Building Surveyor
PARAMOUNT PLANNERS & BUILDERS
No.5/83, Nakkeerar Street
Kandanoor Road, Karaikudi - 630 001
Cell:90034 92497