

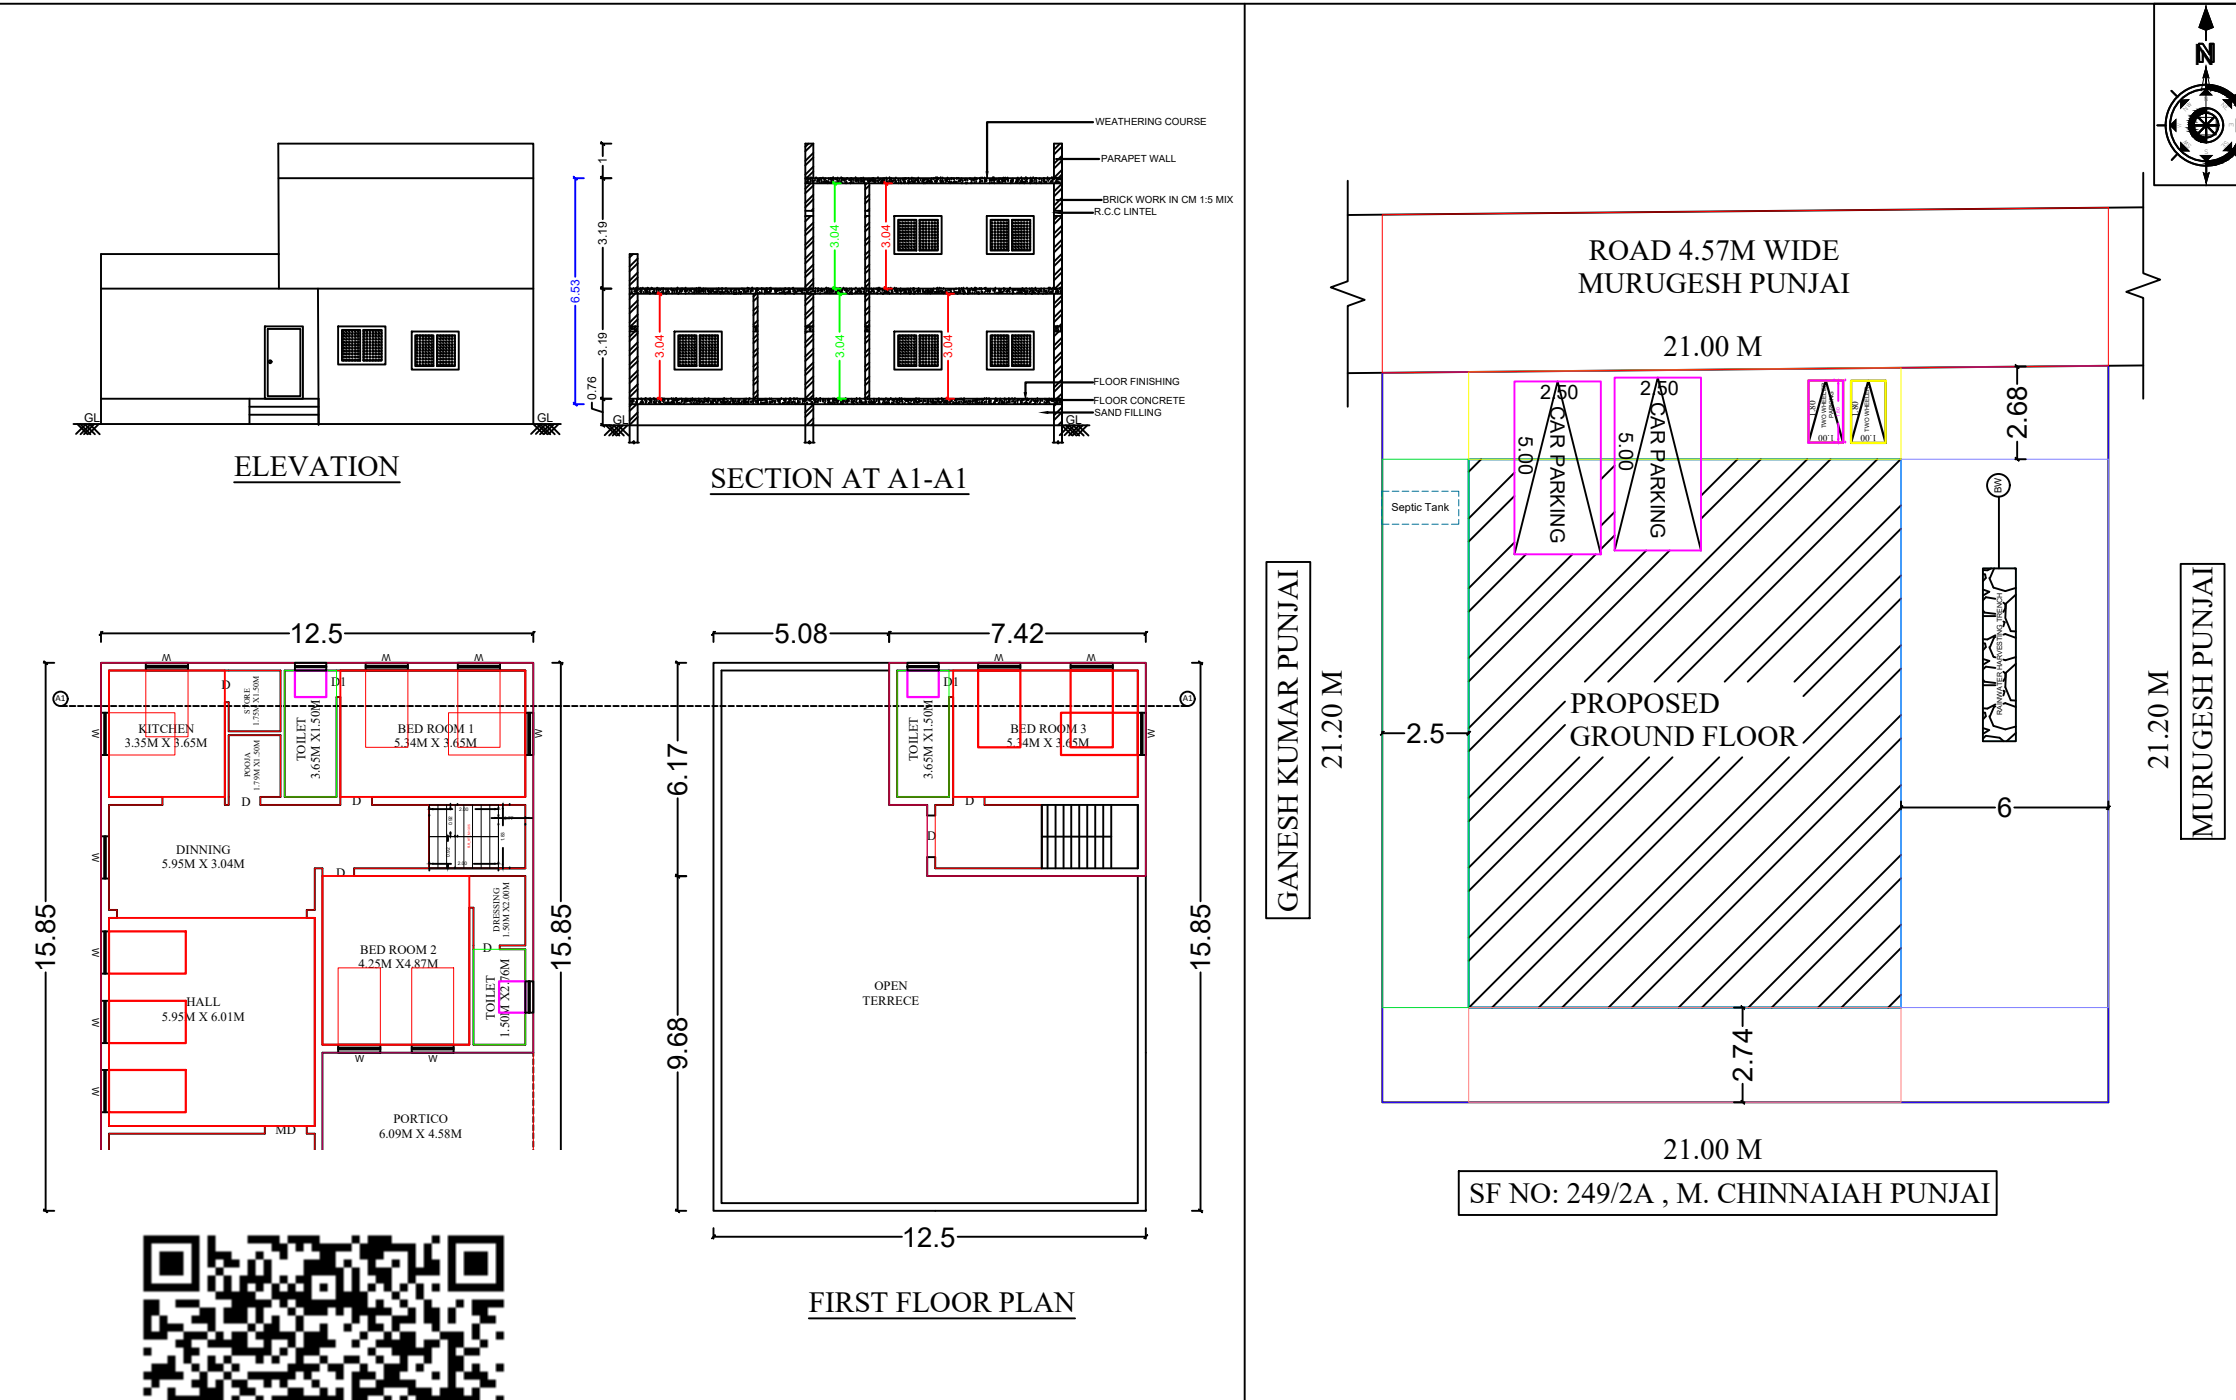


PLAN SHOWING THE PROPOSED CONSTRUCTION OF R.C.C. ROOF RESIDENTIAL BUILDING GROUND AND FIRST FLOOR AT
OLD S.F NO: 258/5, NEW SF NO: 258/5B, SUB DIV SF NO: 258/5B2, NEW PATTA NO: 3711, IN KALLAL VILLAGE, KALLAL GROUP,
KALLAL PANCHAYAT, KALLAL UNION, KARAİKUDI TALUK, SIVAGANGAI DISTRICT - TAMILNADU

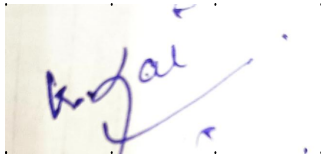

SPECIFICATIONS		
1. SAND FILLING		
2. P.C.C. MIX RATIO 1:5:10 40MM METAL		
3. R.C.C. ISOLATED FOUNDATION		
4. BRICK WORK CM MIX RATIO 1:6		
5 R.C.C. 1:1.5:3 MIX AS PER IS 456 : 2000		
SCHEDULE OF JOINERIES		
MAIN DOOR MD	1.20 X 2.10	
DOOR D	1.00 X 2.10	
DOOR D1	0.90 X 2.10	
WINDOW W	1.20 X 1.20	
VENTILATOR V	0.90 X 0.60	
AREA DETAILS	FEET	METRE
SITE AREA	4789.94	445.00
PRO GROUND FLOOR	2132.00	198.07
PRO FIRST FLOOR	468.23	43.50
VACANT AREA	2657.94	246.93
COLOR INDEX		
	SITE / BOUNDARY AREA	
	PROPOSED BUILDING	
	EXISTING ROAD	
APPLICANT		
		
Mr. K. JAYAKUMAR S/o Mr. KAMARAJ		
ENGINEER		
 M. MAHENDRAN, M.E., M.D.B.D., STRUCTURAL ENGINEER Registered Engineer Grade III, 111/LS/2021/0008 KALYANI BUILDERS No: 34, 1st Floor Thiyagarajar Street Sekkalai 2nd Street, Karaikudi - 630 001. Sivaganga Dist, Contact: 9629648723		
OFFICE USE		

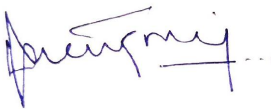